


FED. ROAD DIST. NO.	STATE	FED. AID PROJ. NO.	FISCAL YEAR	SHEET NO.	TOTAL SHEETS
HAWAII	HAW.	NH-019-2(71)	2018	48	68

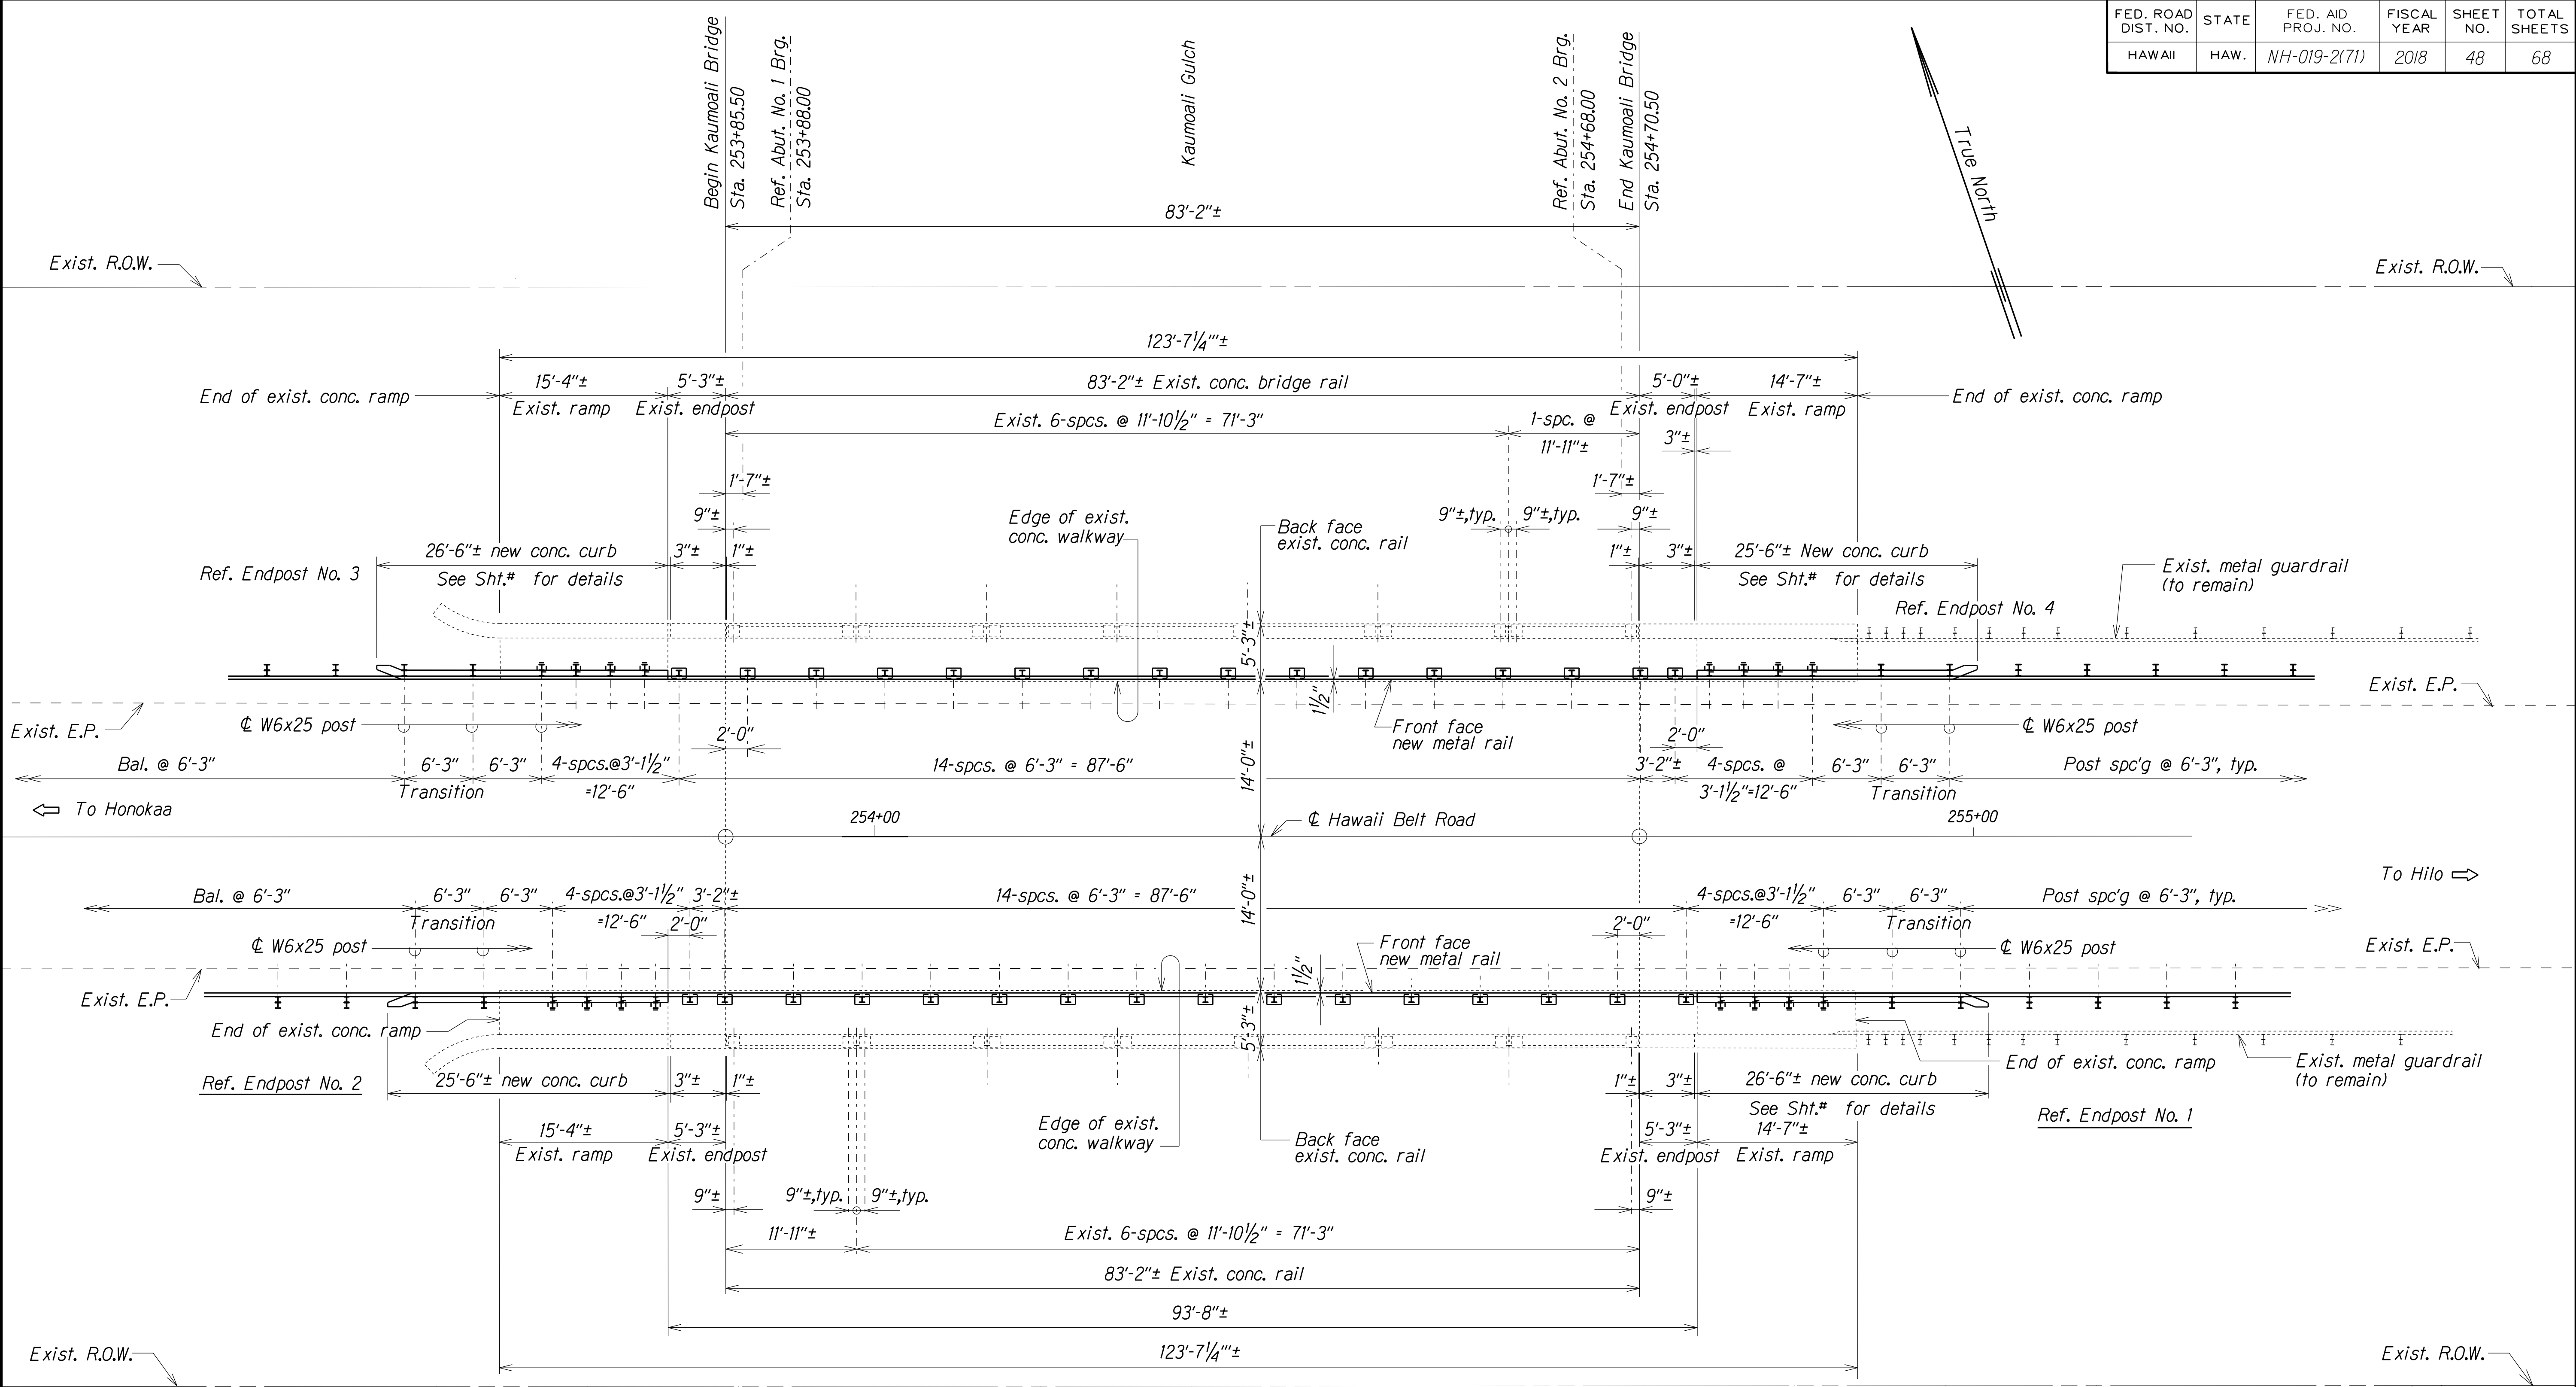

KAUMOALI BRIDGE -- LAYOUT PLAN
Scale: 1" = 10'

STATE OF HAWAII
DEPARTMENT OF TRANSPORTATION
HIGHWAYS DIVISION
**KAUMOALI BRIDGE--LAYOUT PLAN,
TYPE "A" BRIDGE RAIL UPGRADE**
HAWAII BELT ROAD GUARDRAIL AND
SHOULDER IMPROVEMENTS
Vicinity of Kalopa Bridge and Kaumoali Bridge to E. Paauilo Bridge
Federal Aid Project No. NH-019-2(71)
Scale: As Noted Date: Nov., 2018
SHEET No. Q7 OF 27 SHEETS

ORIGINAL PLAN	SURVEY PLOTTED BY	DATE
NOTE BOOK	DRAWN BY	XXX 1997
	DESIGNED BY	XXX 1997
	CHECKED BY	XXX 1997
		XXX 1997

