


| FED. ROAD DIST. NO. | STATE | FED. AID PROJ. NO. | FISCAL YEAR | SHEET NO. | TOTAL SHEETS |
|---------------------|-------|--------------------|-------------|-----------|--------------|
| HAWAII              | HAW.  | NH-019-2(71)       | 2018        | 7         | 68           |

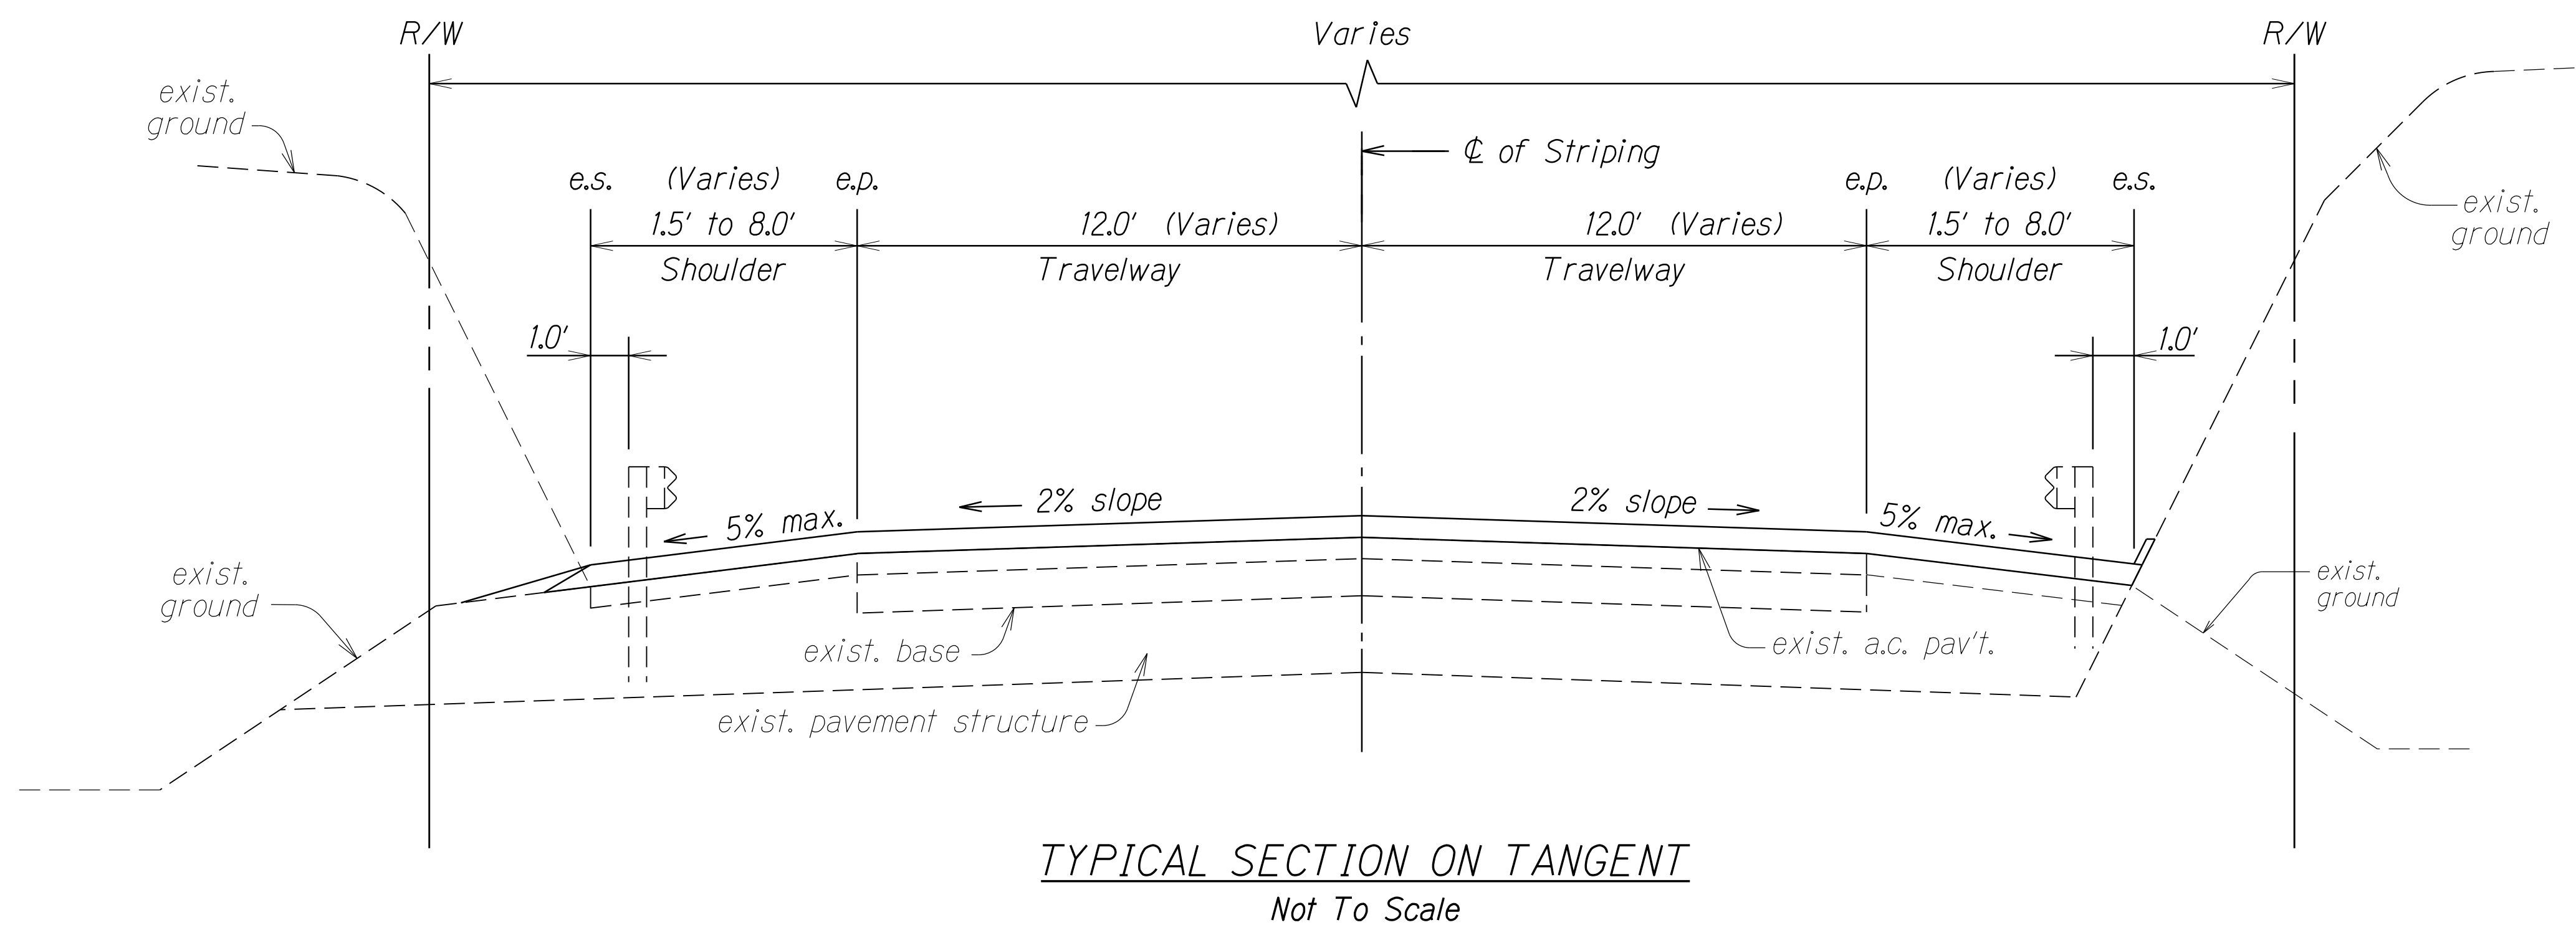

|               |                   |         |
|---------------|-------------------|---------|
| ORIGINAL PLAN | SURVEY PLOTTED BY | DATE    |
| NOTE BOOK     | DRAWN BY          | 11/1/18 |
| DESIGNED BY   | TRACED BY         |         |
| CHECKED BY    | DESIGNED BY       |         |
|               | CHECKED BY        |         |

STATE OF HAWAII  
DEPARTMENT OF TRANSPORTATION  
HIGHWAYS DIVISION

**TYPICAL SECTION**  
**HAWAII BELT ROAD GUARDRAIL**  
**AND SHOULDER IMPROVEMENTS**  
**Vicinity of Kalopa Bridge and**  
**Kaunaloa Bridge to E. Paauilo Bridge**  
**Federal-Aid Project No. NH-019-2(71)**

Scale: Not To Scale Date: Nov., 2018

SHEET No. 1 OF 1 SHEETS