


FED. ROAD DIST. NO.	STATE	FED. AID PROJ. NO.	FISCAL YEAR	SHEET NO.	TOTAL SHEETS
HAWAII	HAW.	NH-019-2(71)	2018	50	68

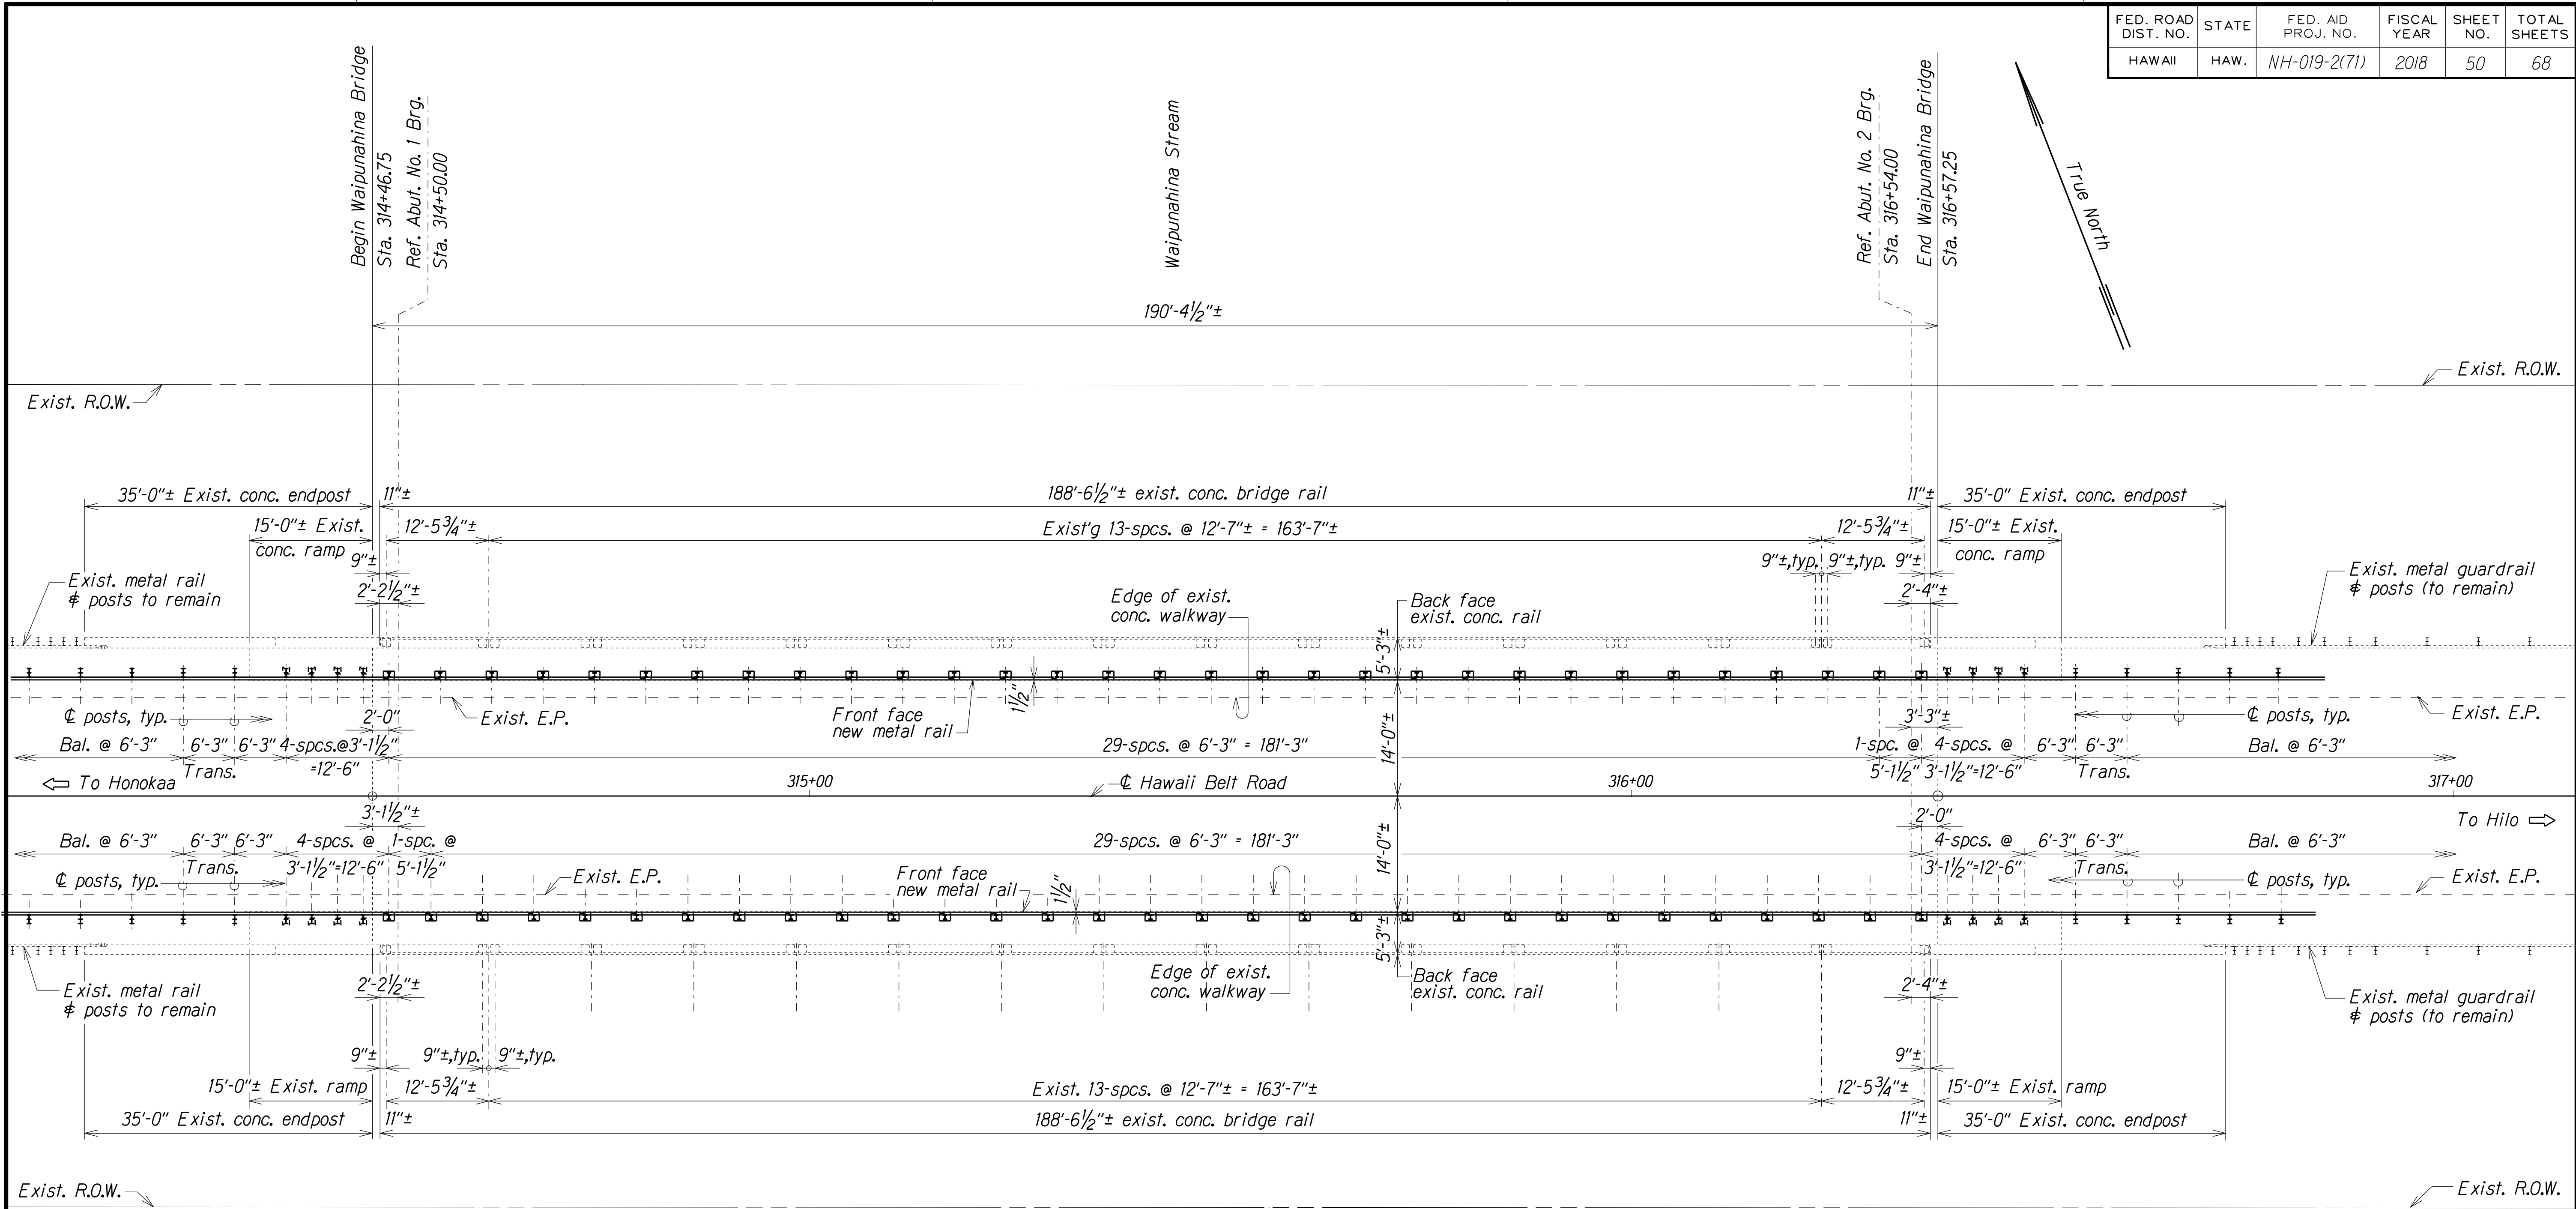

WAIPUNAHINA BRIDGE -- LAYOUT PLAN
Scale: 1" = 10'

ORIGINAL PLAN	SURVEY PLOTTED BY	XXX	DATE	XXX/1991
	DRAWN BY	XXX		XXX/1991
	DESIGNED BY	XXX		XXX/1991
	CHECKED BY	XXX		XXX/1991
NOTE BOOK		XXX		XXX/1991
N-1		XXX		XXX/1991

STATE OF HAWAII
DEPARTMENT OF TRANSPORTATION
HIGHWAYS DIVISION
WAIPUNAHINA BRIDGE--LAYOUT PLAN,
BRIDGE RAIL UPGRADE
HAWAII BELT ROAD GUARDRAIL AND
SHOULDER IMPROVEMENTS
Vicinity of Kalopa Bridge and Kaunaloa Bridge to E. Paauilo Bridge
Federal Aid Project No. NH-019-2(71)
Scale: As Noted Date: Nov., 2018

