



FED. ROAD DIST. NO.	STATE	FEDERAL AID PROJECT NO.	FISCAL YEAR	SHEET NO.	TOTAL SHEETS
HAWAII	HAWAII	STP-019-2(60)	2010	16	36

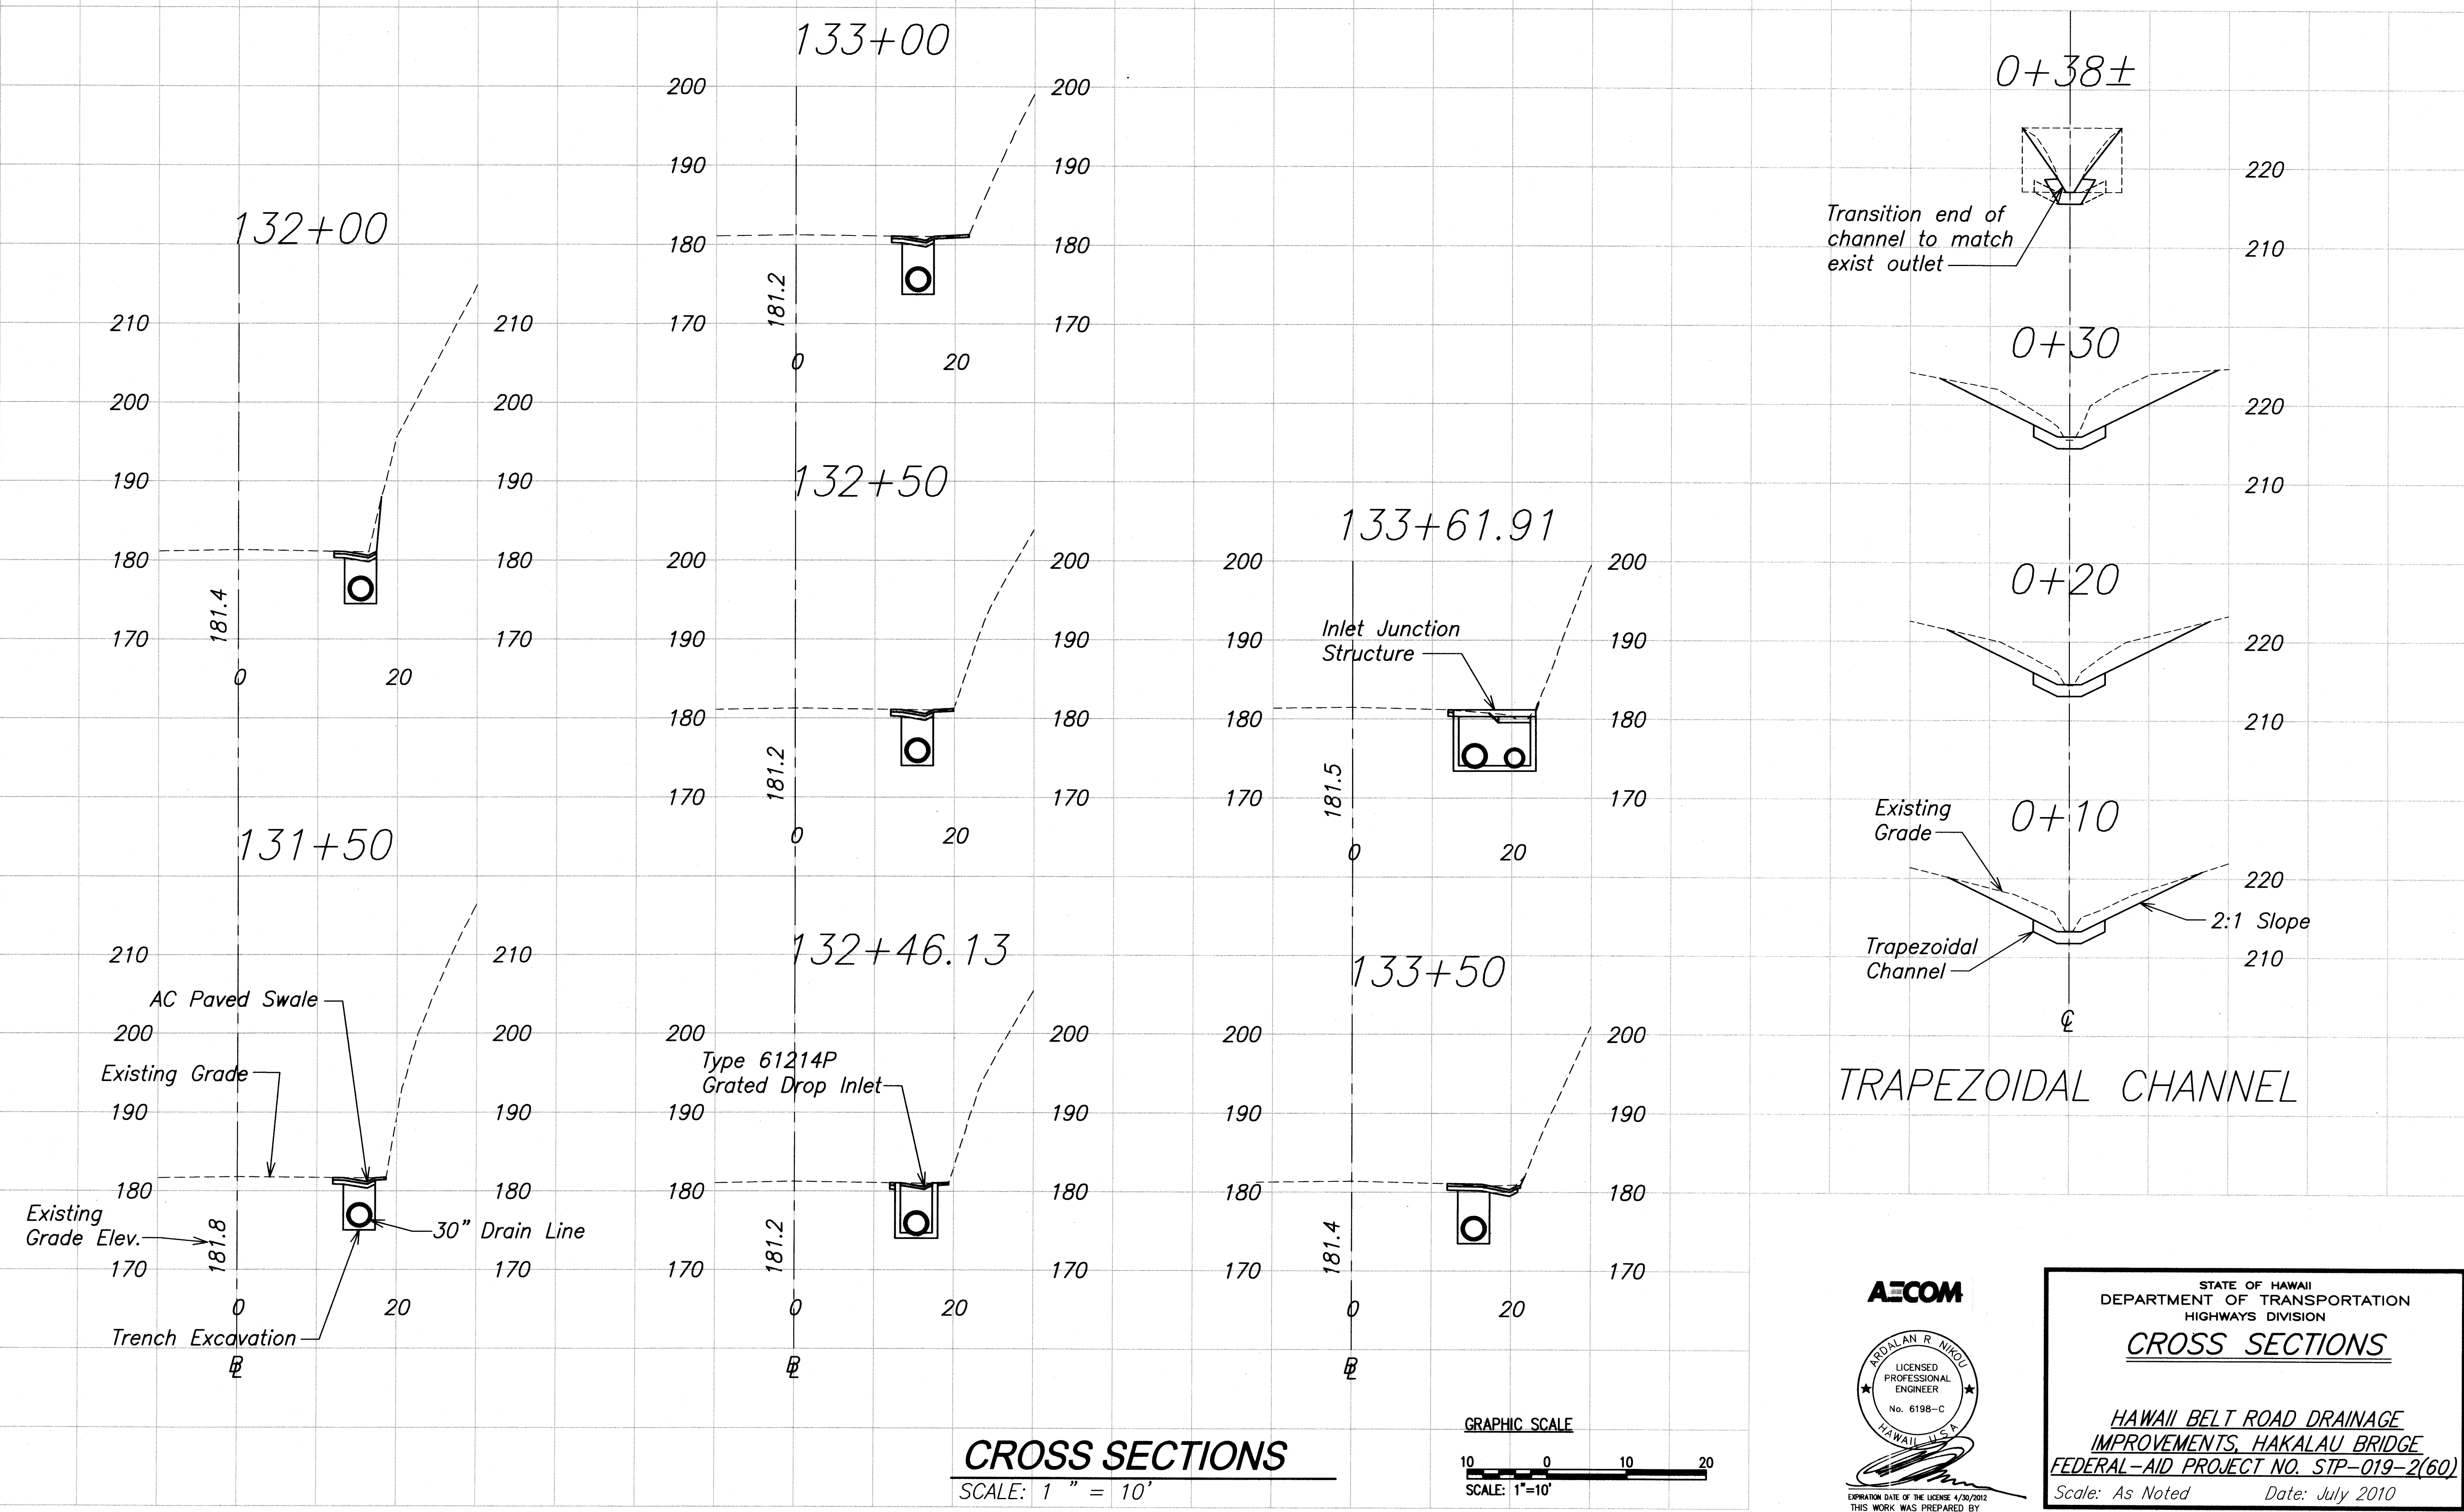


CROSS SECTIONS
SCALE: 1" = 10'

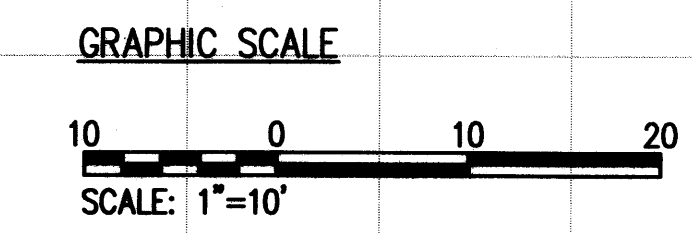

TRAPEZOIDAL CHANNEL

ORIGINAL PLAN	SURVEY PLOTTED BY	DATE
NOTE BOOK	DRAWN BY	
	DESIGNED BY	
	CHECKED BY	
	NO.	

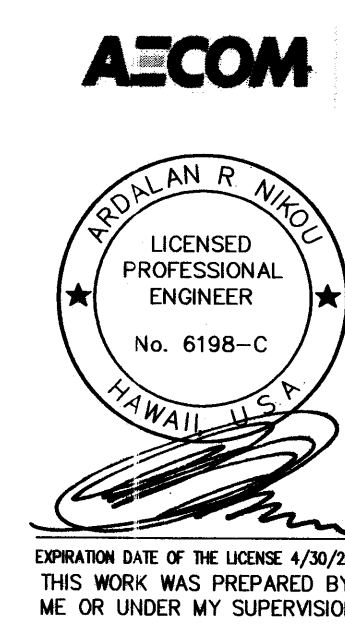

STATE OF HAWAII
DEPARTMENT OF TRANSPORTATION
HIGHWAYS DIVISION
CROSS SECTIONS
HAWAII BELT ROAD DRAINAGE
IMPROVEMENTS, HAKALAU BRIDGE
FEDERAL-AID PROJECT NO. STP-019-2(60)
Scale: As Noted Date: July 2010
SHEET No. 2 OF 2 SHEETS