



FED. ROAD DIST. NO.	STATE	FED. AID PROJ. NO.	FISCAL YEAR	SHEET NO.	TOTAL SHEETS
HAWAII	HAW.	19D-01-06M	2007	18	18

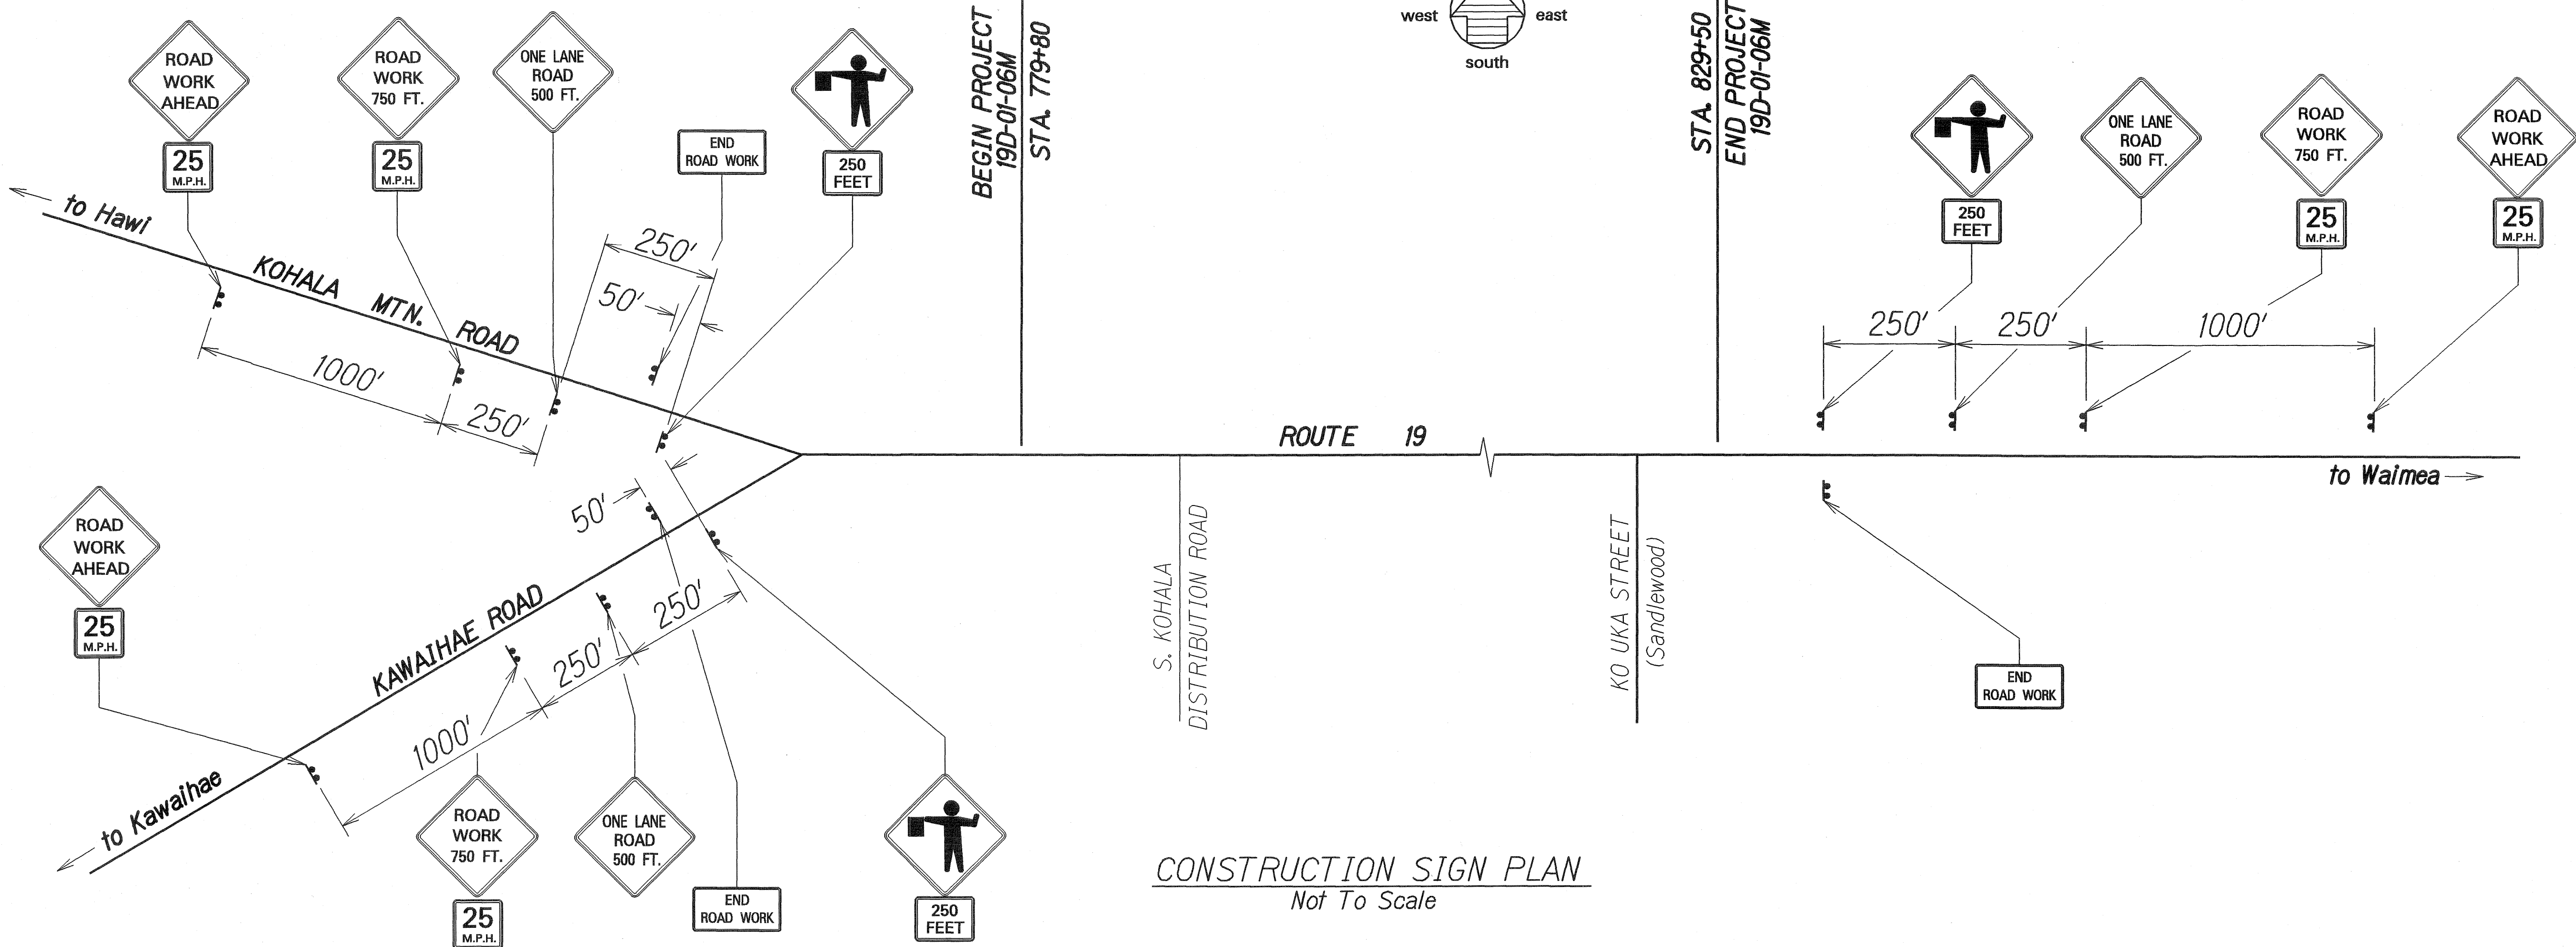



CONSTRUCTION SIGN PLAN
Not To Scale

CONSTRUCTION SIGN SCHEDULE				
ROAD AND LOCATION *	ROUTE 19 CENTERLINE STATION **	LEFT	RIGHT	ITEM No. 645.0100 (two posts)
Kawaihae Road NRH-IIC	489+38		●	CW20-1Ad
	499+38		●	CW20-1A(3D)
	501+88		●	CW20-1A(2D)
	503+88	●		CG20-2A
	504+38		●	W20-7a
Kohala Mountain Road E-II-A	759+75		●	CW20-1Ad
	769+75		●	CW20-1A(3D)
	772+25		●	CW20-4(2D)
	774+25	●		CG20-2A
	774+75		●	W20-7a
Kawaihae Road E-II-A	834+50	●		W20-7a
	834+50		●	CG20-2A
	837+00	●		CW20-4(2D)
	839+50	●		CW20-1A(3D)
	849+50	●		CW20-1Ad
Total Construction Signs				15
				9

* - Final locations of all signs to be determined in the field by the Engineer.

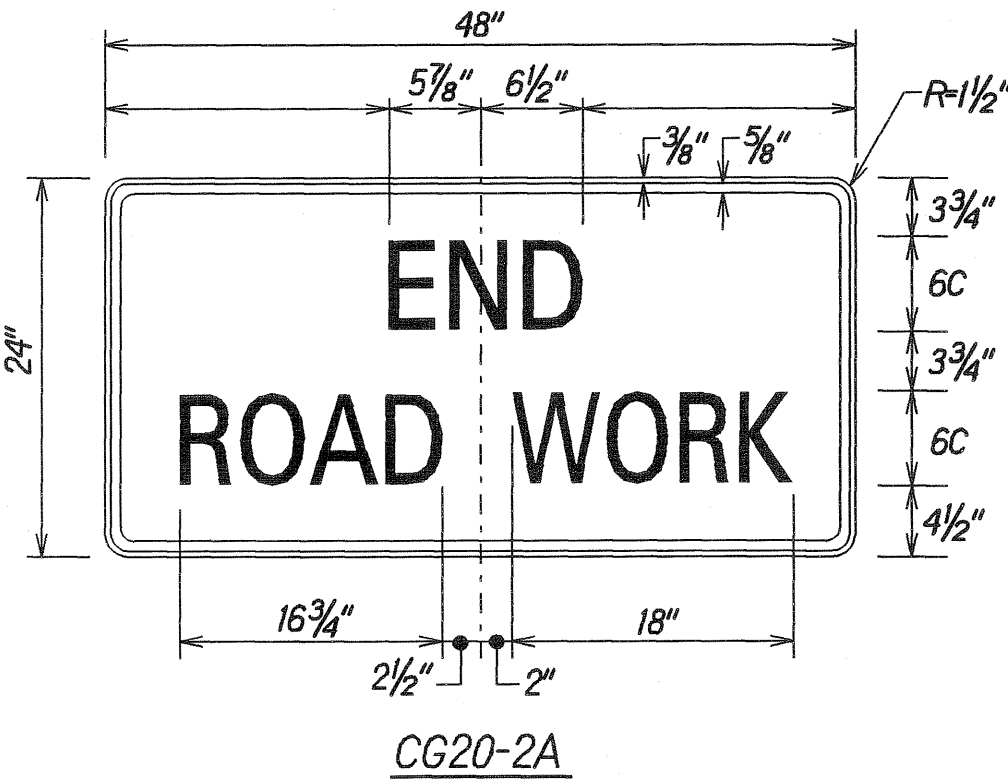

SIGN DETAILS
Not To Scale

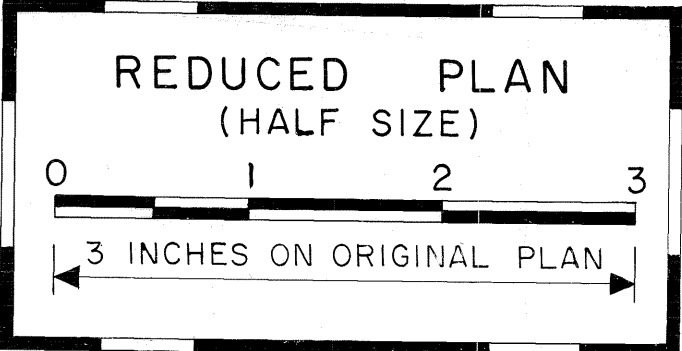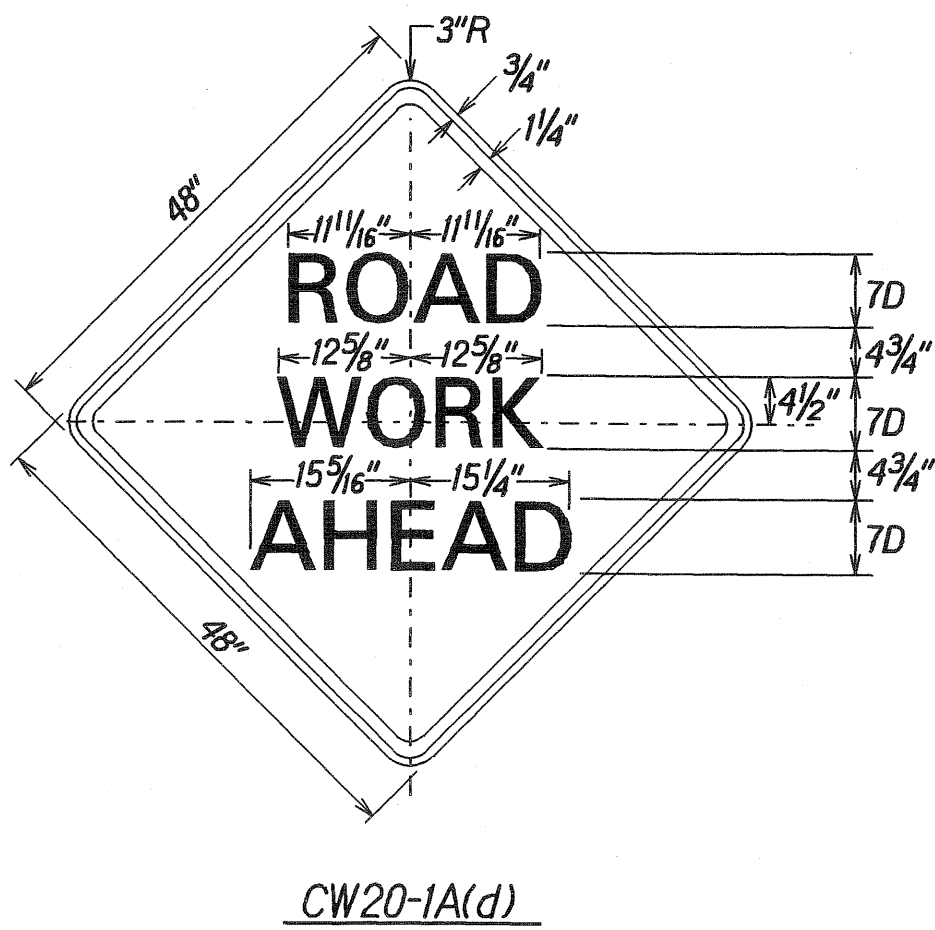

STATE OF HAWAII
DEPARTMENT OF TRANSPORTATION
HIGHWAYS DIVISION

CONSTRUCTION SIGN PLAN

KAWAIIHAE ROAD
ROUTE 19 RESURFACING
WAIKA BRIDGE TOWARDS WAIMEA
PROJECT NO. 19D-01-06M

Scale: None Date: April 2007

SHEET No. 1 OF 1 SHEETS

ORIGINAL PLAN	SURVEY PLOTTED BY	DATE
NOTED BY	DRAWN BY	
DESIGNED BY	CHECKED BY	
APPROVED BY		