


FED. ROAD DIST. NO.	STATE	PROJ. NO.	FISCAL YEAR	SHEET NO.	TOTAL SHEETS
HAWAII	HAW.	19D-01-06M	2007	16	18

UTILITY SCHEDULE					
PROJECT NO.	STATION	OFFSET FROM C		TYPE	REMARKS
		Left	Right		
E-11-A	787+19	18.83		TMH	Telephone Manhole
	788+98		17.2	WV	Water Valve
	798+29		12.6	WV	
	793+08		6.6	WV	
	793+12		10.0	WV	
	797+25		15.9	WV	
	800+68		13.2	WV	
	800+71		16.0	WV	
	801+64		10.2	WV	
	803+10		12.9	WV	
	803+14		10.5	WV	
	803+17		12.9	WV	
	810+26		12.0	WV	
	810+76		11.0	WV	
	813+50		9.9	WV	
	813+52		12.0	WV	
	814+05		8.8	WV	
	823+56		11.5	WV	
	828+30		11.8	WV	
	828+33		15.5	WV	
TOTALS:		TMH = Telephone Manhole 1 WV = Water Valve 19			

CENTERLINE AND REFERENCE SURVEY MONUMENT SCHEDULE						
PROJECT	STATION	MONUMENT TYPE	ADJUST CENTERLINE AND REFERENCE MON. (ITEM NO. 613.0110)	RECONSTRUCT CENTERLINE AND REFERENCE MON. (ITEM NO. 613.0120)	CONSTRUCT NEW CENTERLINE AND REFERENCE MON. (ITEM NO. 613.0100)	EXISTING DEPTH (FT.)
E-11-A	794+02.20	P.I.	1	---	---	---
	803+27.52	P.C.	1	---	---	---
	806+34.30	P.C.	1	---	---	---
	812+31.20	P.T.	1	---	---	---
	813+38.73	P.O.T.	1	---	---	---
	821+53.80	P.C.	1	---	---	---
	825+48.20	P.T.	1	---	---	---
	829+50.00	P.O.E.	1	---	---	---
TOTALS			8	0	0	0

REFLECTOR AND OBJECT MARKER SCHEDULE																		
		LEFT	RIGHT	RM-2 (White)		RM-3 (Yellow)			RM-3 (Bi-dir) (White)			RM-3 (Bi-dir) (Yellow)			RM-4		TYPE II	REMARKS
STATION *	OFFSET			STEEL POST	FLEX POST	STEEL POST	FLEX POST	W/OUT POST	STEEL POST	FLEX POST	W/OUT POST	STEEL POST	FLEX POST	W/OUT POST	STEEL POST	W/OUT POST	W/OUT POST	
787+65.89	23.68	●															1	Power Pole #3
788+03.97	33.42		●									1						Water Meter Box
788+06.60	29.35		●									1						Water Meter Box
788+10.14	25.91		●									1						Water Meter Box
788+14.54	23.33		●									1						Water Meter Box
788+15.37	21.93	●															1	Joint Pole #1
788+20.27	21.70		●									1						Water Meter Box
TOTALS				0	0	0	0	0	0	0	0	5	0	0	0	2		

* Stations shown may vary from those in the field.
Final locations are to be approved by the Engineer.

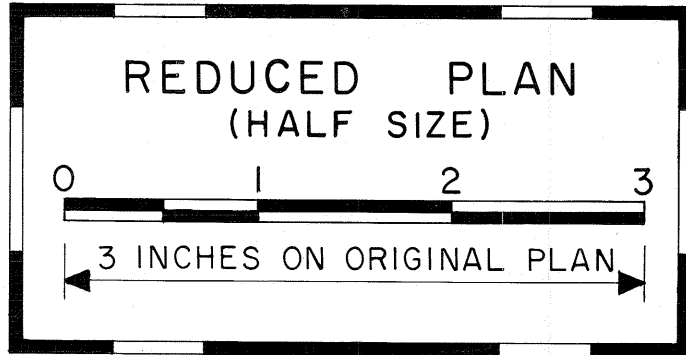

STATE OF HAWAII
DEPARTMENT OF TRANSPORTATION
HIGHWAYS DIVISION

MISCELLANEOUS SCHEDULES

KAWAIHAE ROAD
ROUTE 19 RESURFACING
WAIKA BRIDGE TOWARDS WAIMEA
PROJECT NO. 19D-01-06M

Scale: None Date: April 2007

SHEET No. 1 OF 1 SHEETS

SURVEY PLOTTED BY	DATE
DRAWN BY	
DESIGNED BY	
NOTED BY	
CHECKED BY	
ORIGINAL PLAN	
NOTE BOOK	
5/11/07	