



FED. ROAD DIST. NO.	STATE	PROJ. NO.	FISCAL YEAR	SHEET NO.	TOTAL SHEETS
HAWAII	HAW.	19HJ-01-06M	2006	5	11

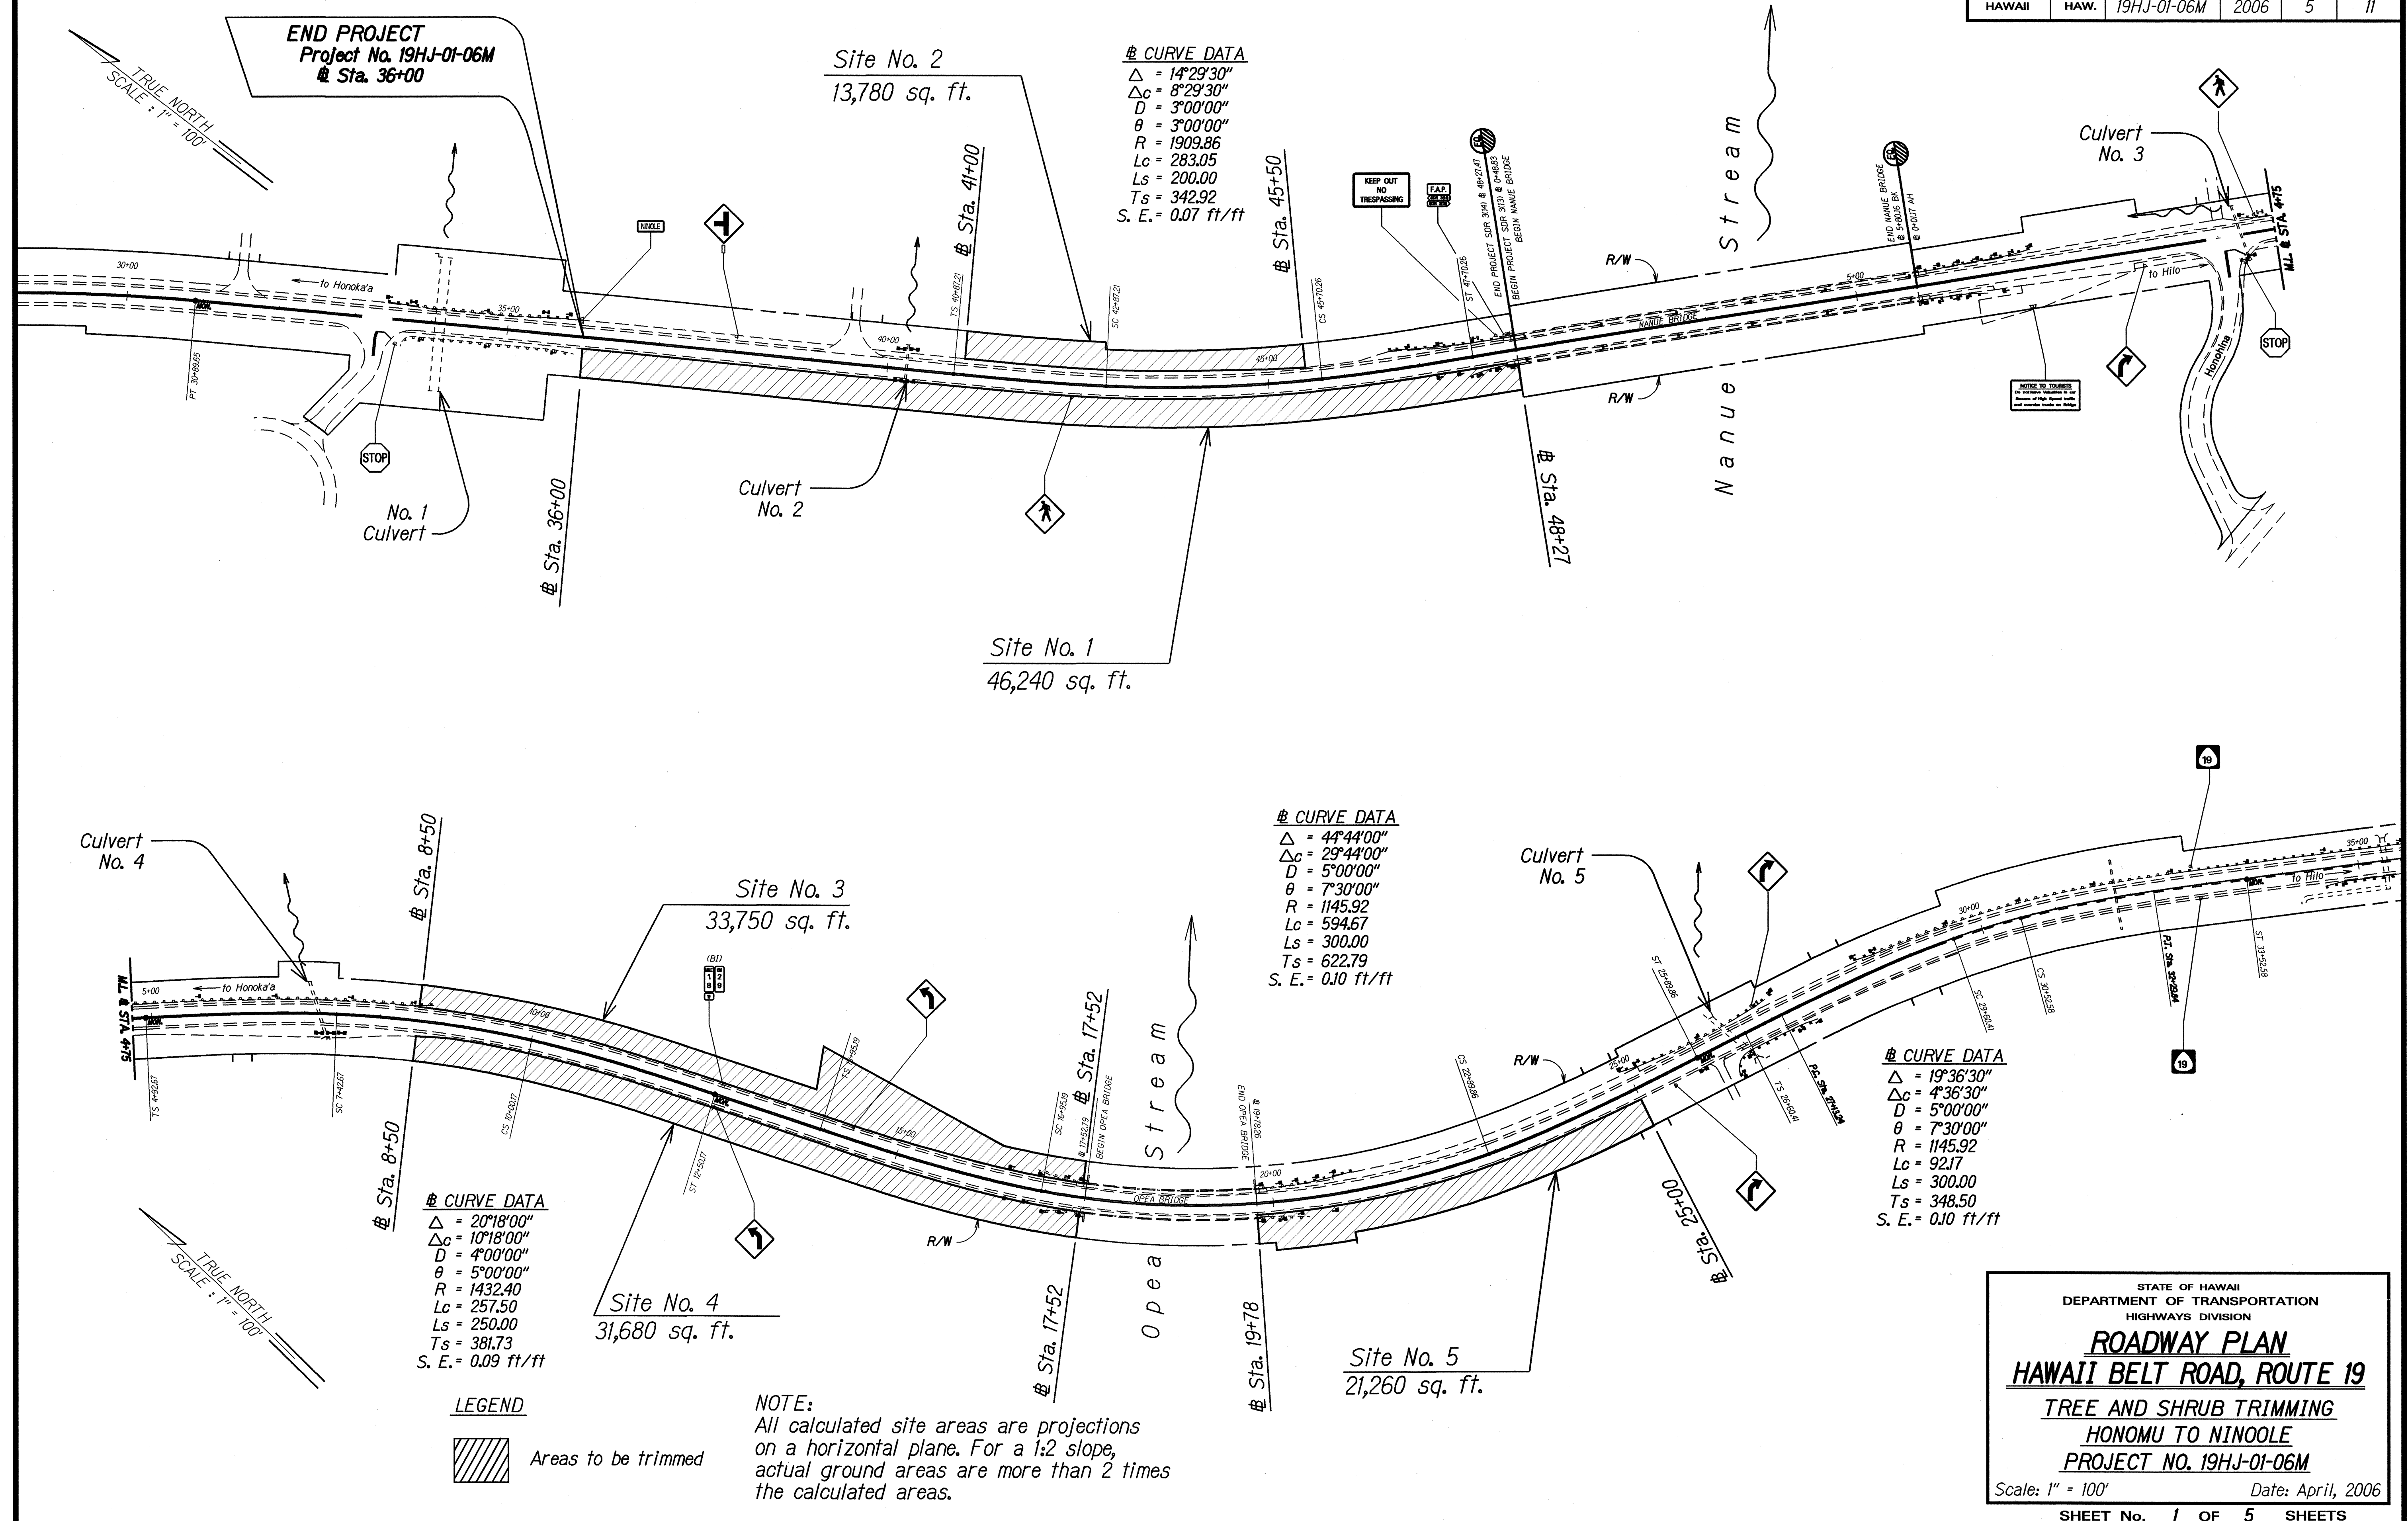

FED. ROAD DIST. NO.	STATE	FED. AID PROJ. NO.	FISCAL YEAR	SHEET NO.	TOTAL SHEETS
HAWAII	HAW.	19HJ-01-06M	2006	6	11

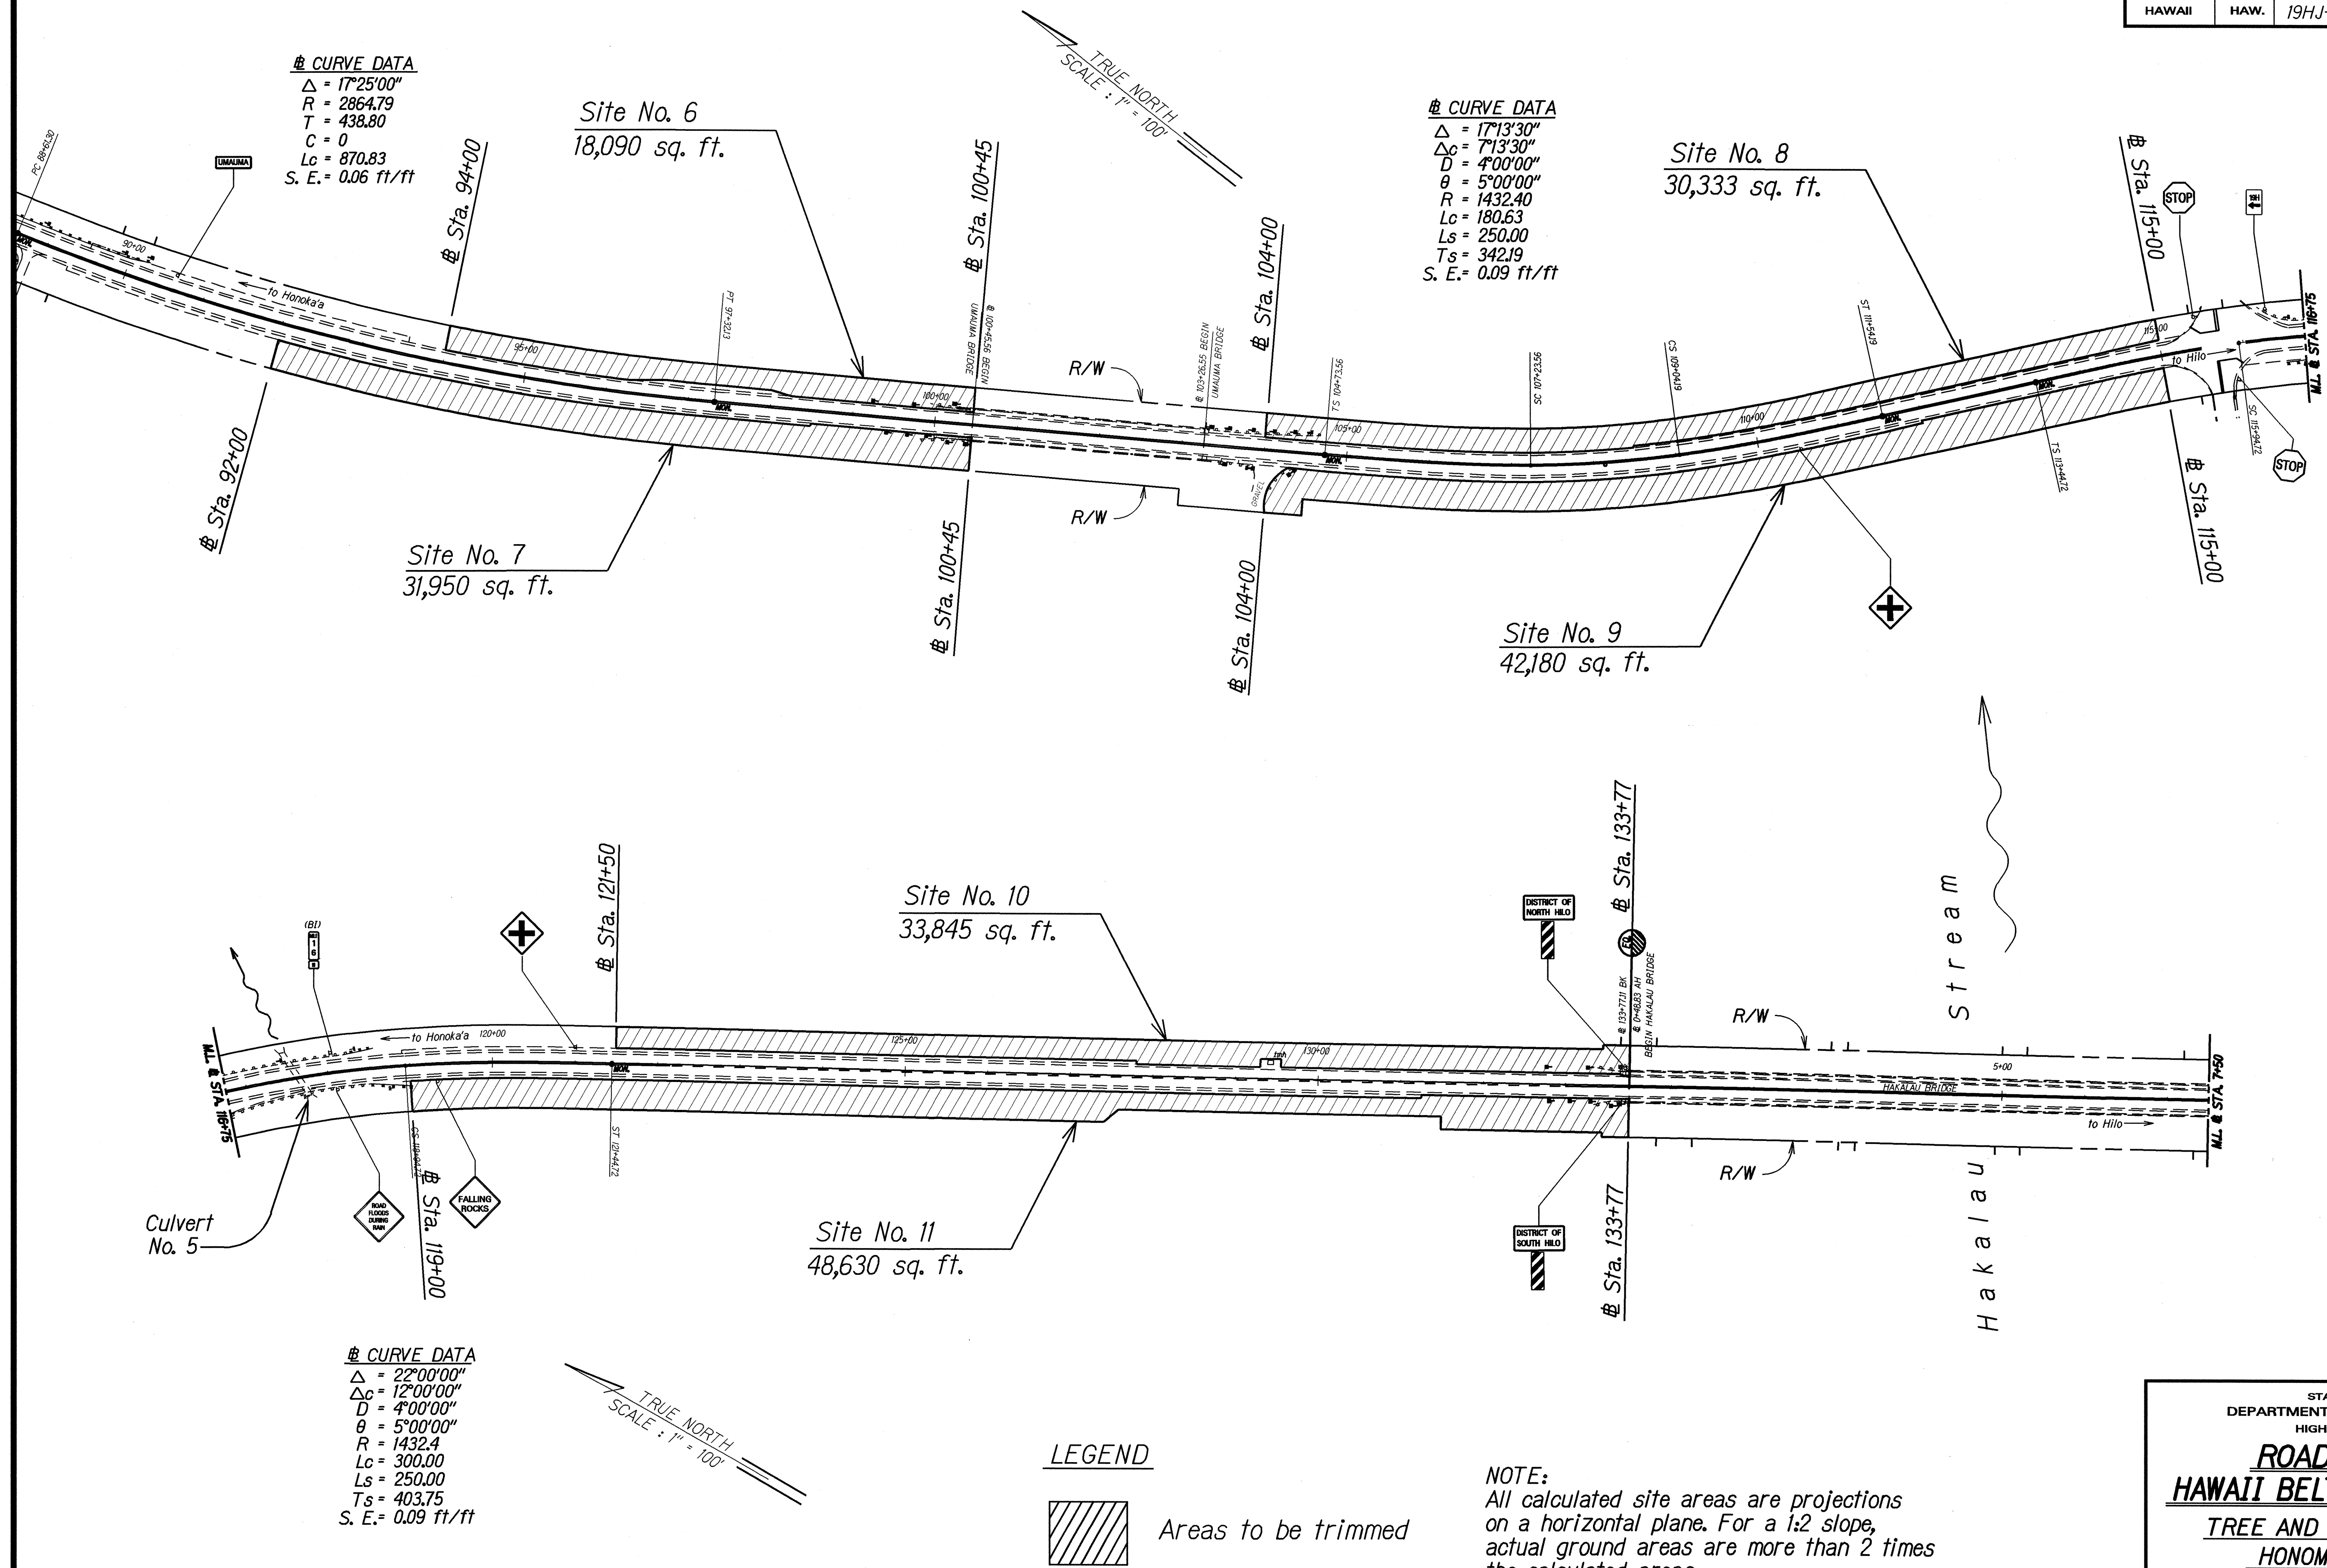


STATE OF HAWAII
 DEPARTMENT OF TRANSPORTATION
 HIGHWAYS DIVISION

ROADWAY PLAN
HAWAII BELT ROAD, ROUTE 19
TREE AND SHRUB TRIMMING
HONOLULU TO NINOLE
PROJECT NO. 19HJ-01-06M

Scale: 1" = 100' Date: April, 2006

SHEET No. 2 OF 5 SHEETS

FED. ROAD DIST. NO.	STATE	PROJ. NO.	FISCAL YEAR	SHEET NO.	TOTAL SHEETS
HAWAII	HAW.	19HJ-01-06M	2006	7	11

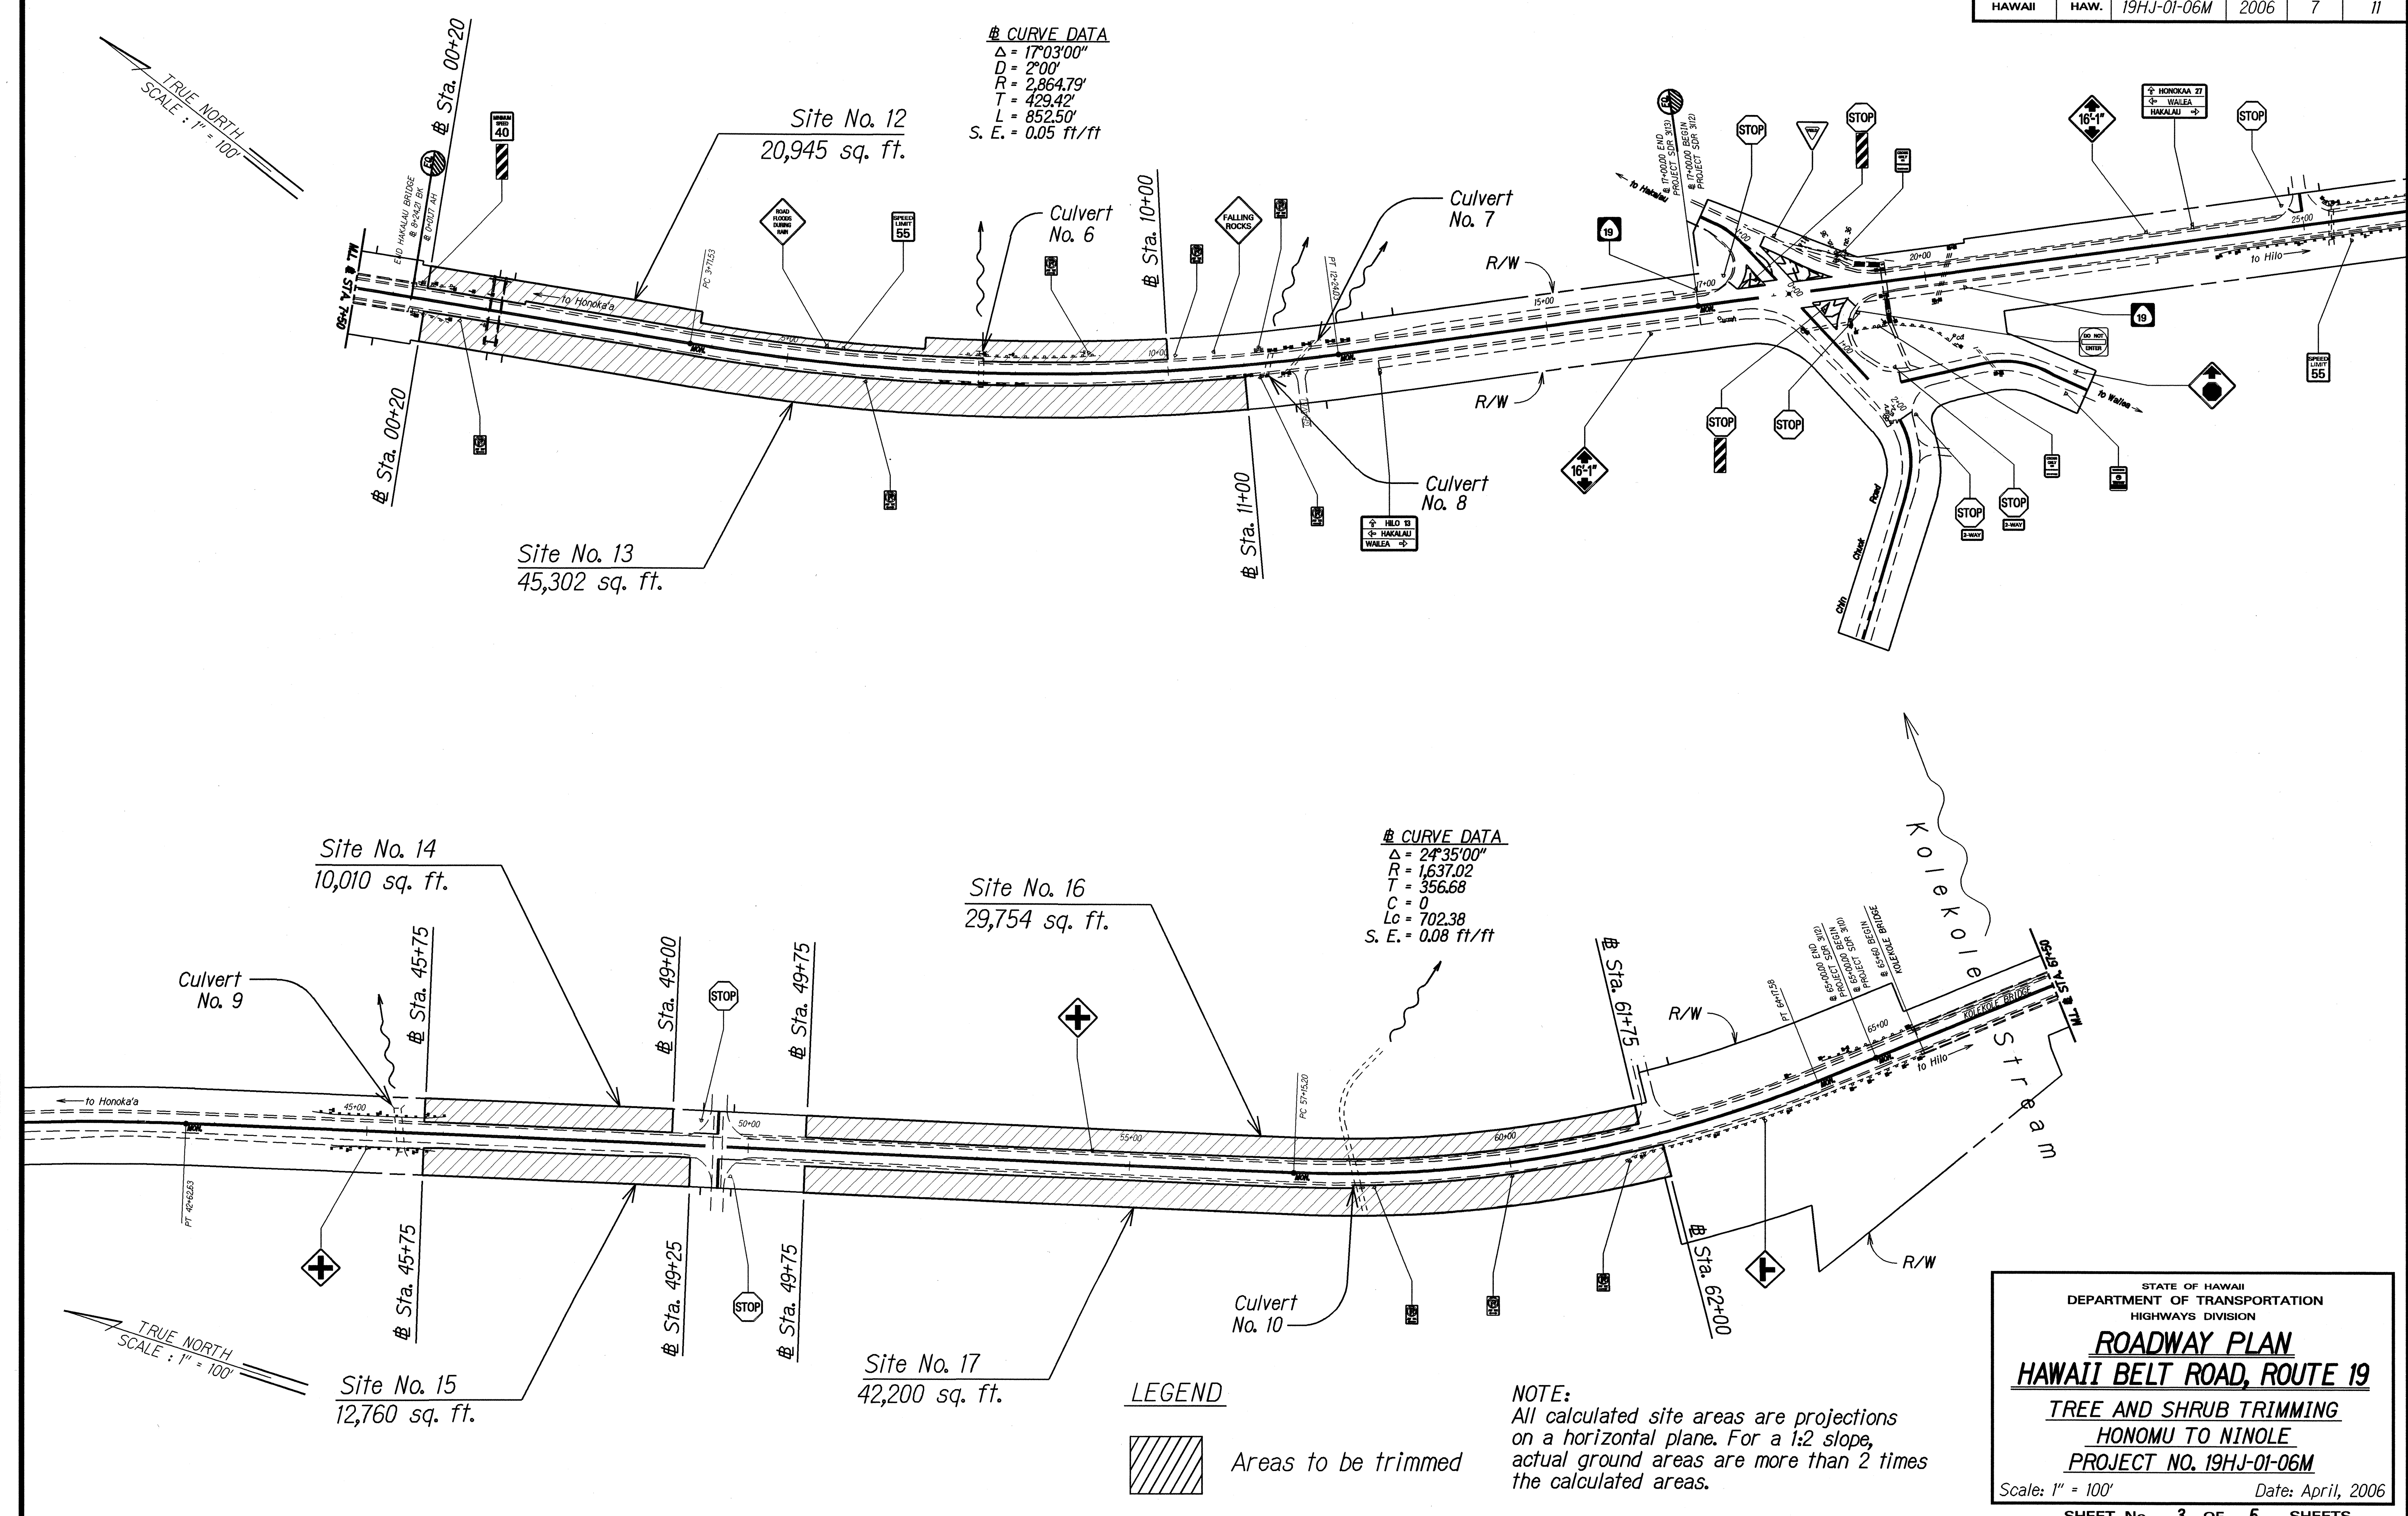

SURVEY PLOTTED BY	DATE
DRAWN BY	
DESIGNED BY	
NOTED BY	
CHECKED BY	

STATE OF HAWAII
DEPARTMENT OF TRANSPORTATION
HIGHWAYS DIVISION

ROADWAY PLAN
HAWAII BELT ROAD, ROUTE 19
TREE AND SHRUB TRIMMING
HONOLULU TO NINOLE
PROJECT NO. 19HJ-01-06M

Scale: 1" = 100' Date: April, 2006

SHEET No. 3 OF 5 SHEETS

FED. ROAD DIST. NO.	STATE	PROJ. NO.	FISCAL YEAR	SHEET NO.	TOTAL SHEETS
HAWAII	HAW.	19HJ-01-06M	2006	8	11

