




STATE	PROJ. NO.	FISCAL YEAR	SHEET NO.	TOTAL SHEETS
HAW	19GHJ-01-05M	2006	16	39

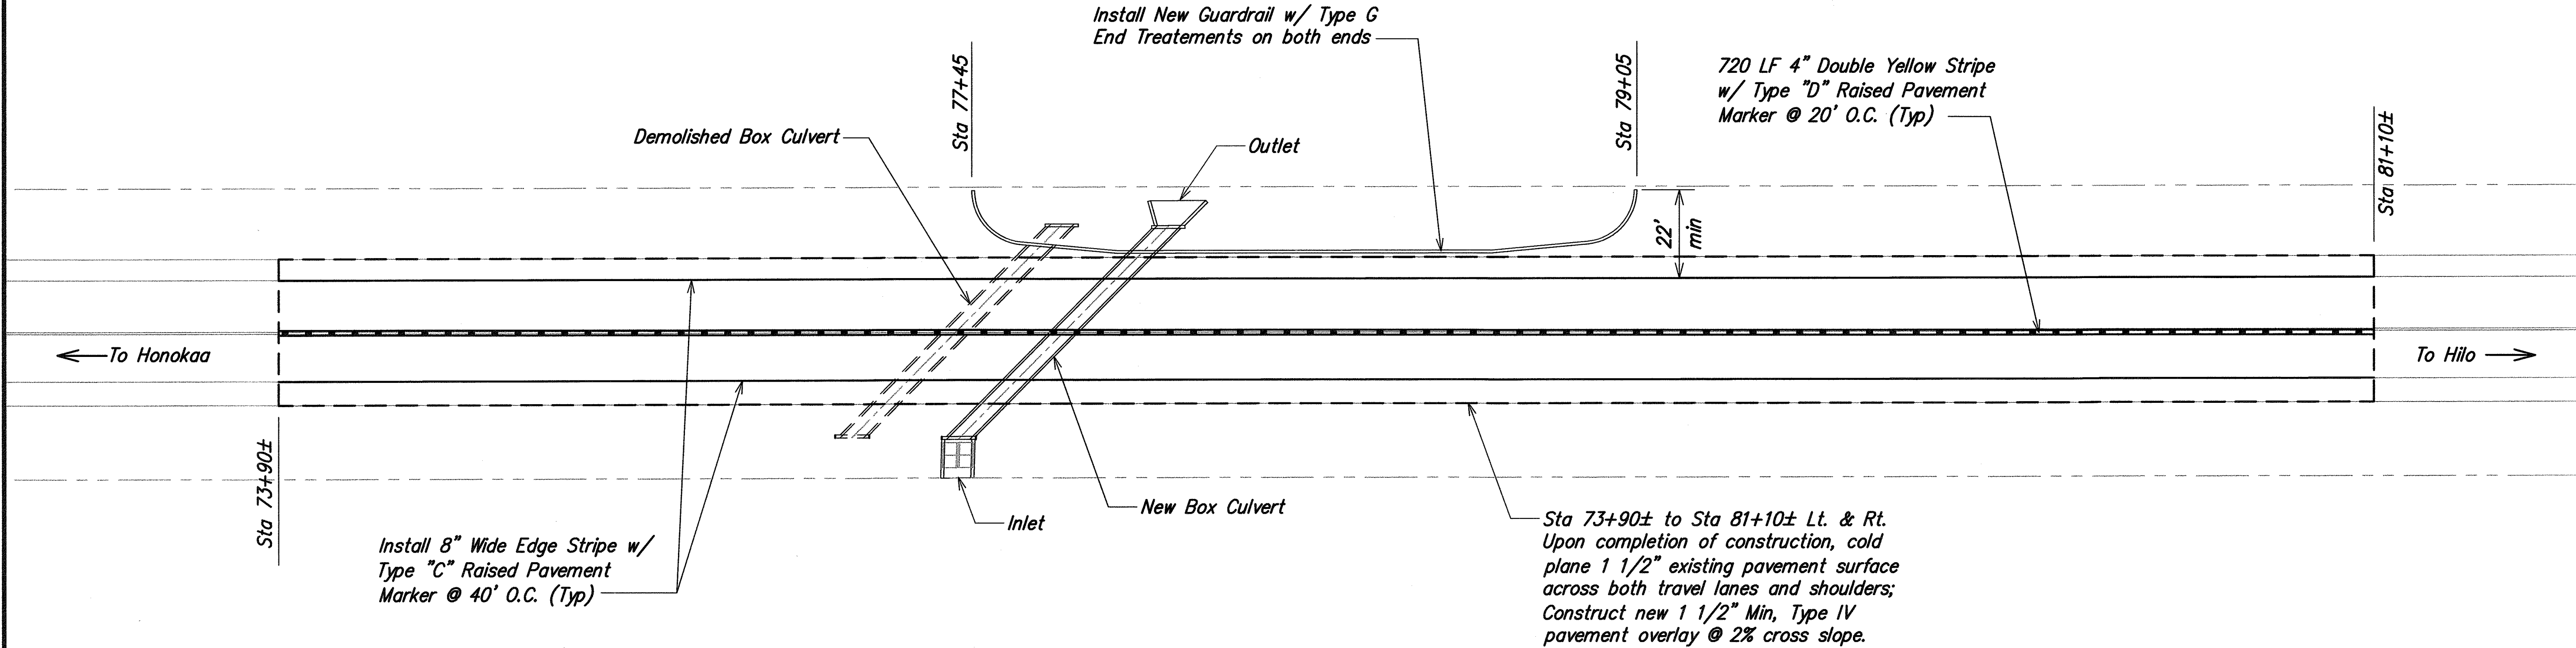


PAVING & MARKING PLAN - MP 19.36
Not to Scale

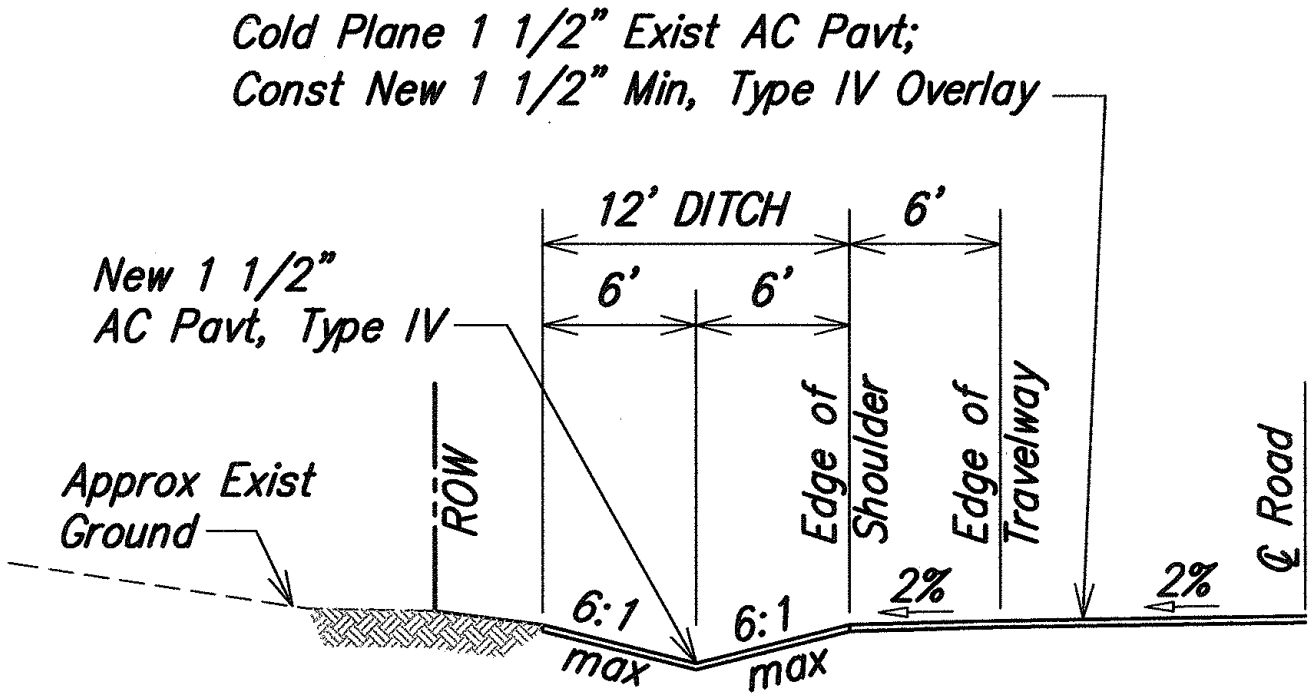

TYPICAL SECTION THRU DITCH
Not to Scale

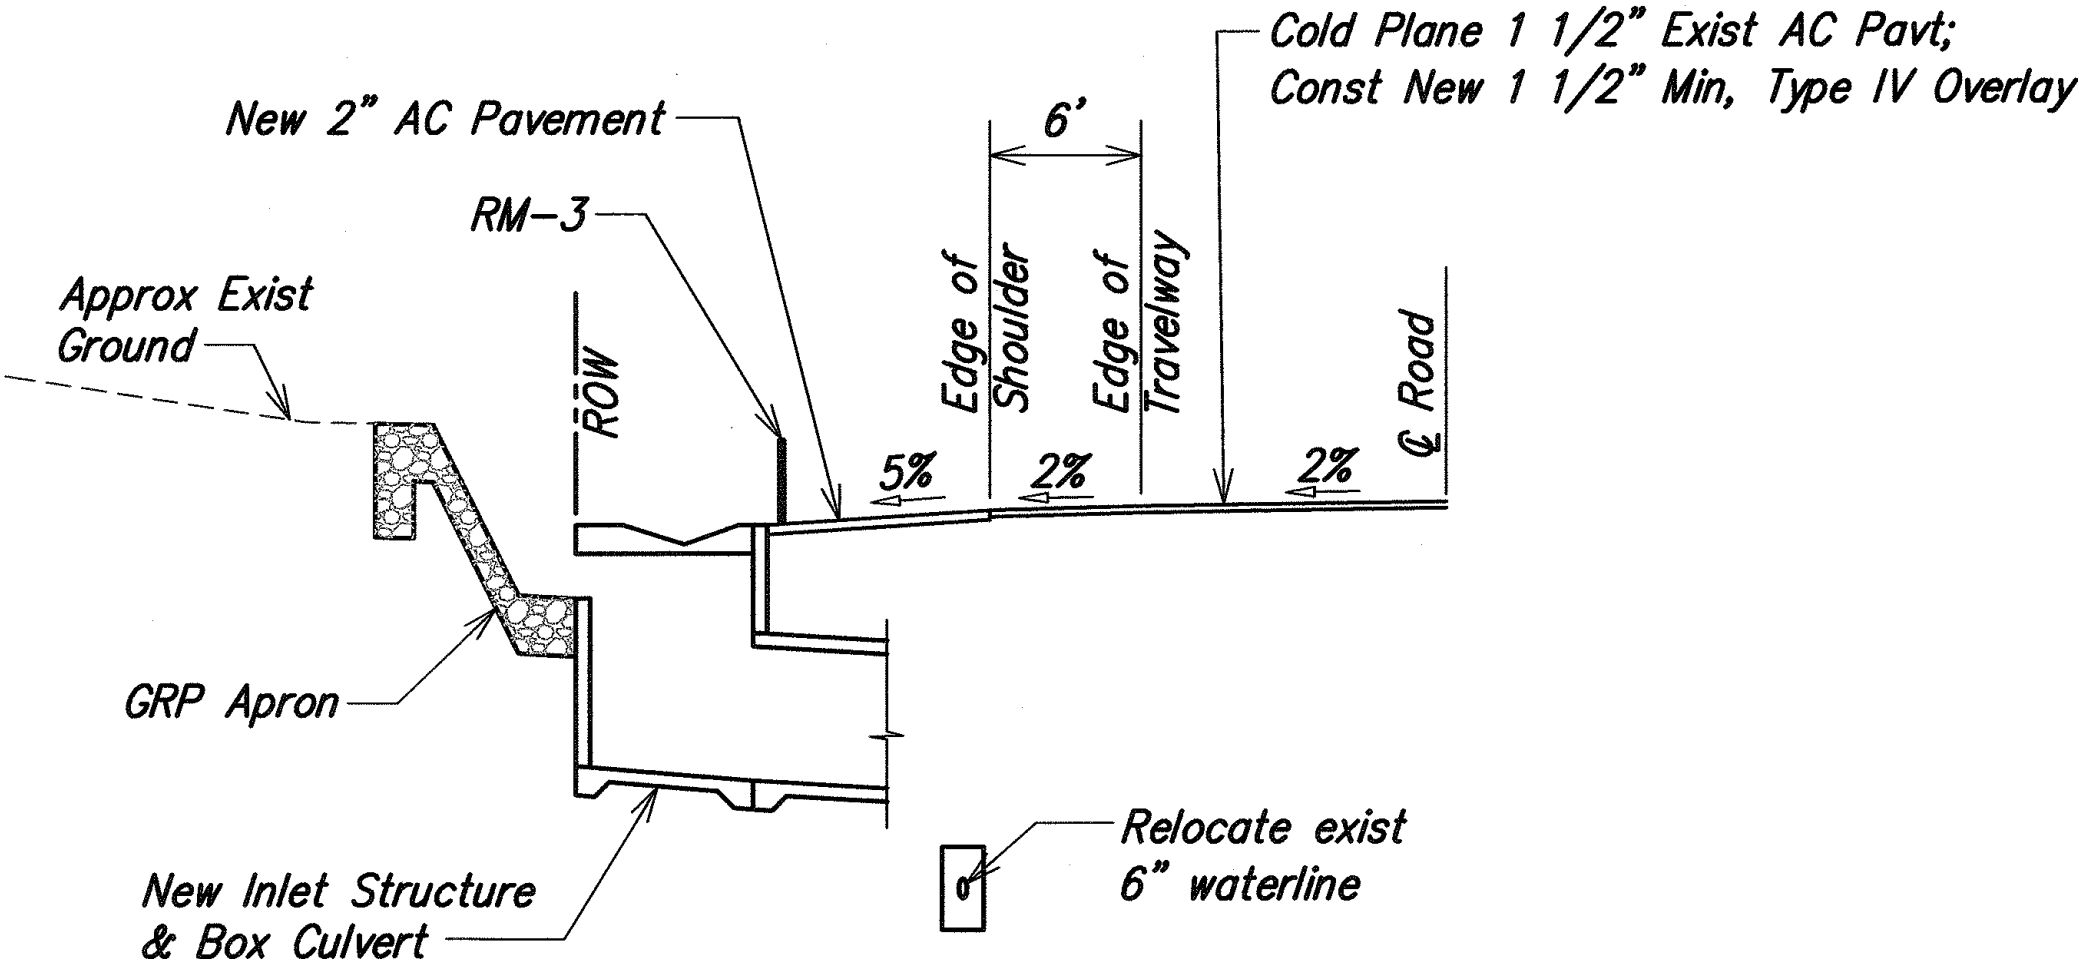


PARTIAL SECTION THRU INLET
Not to Scale

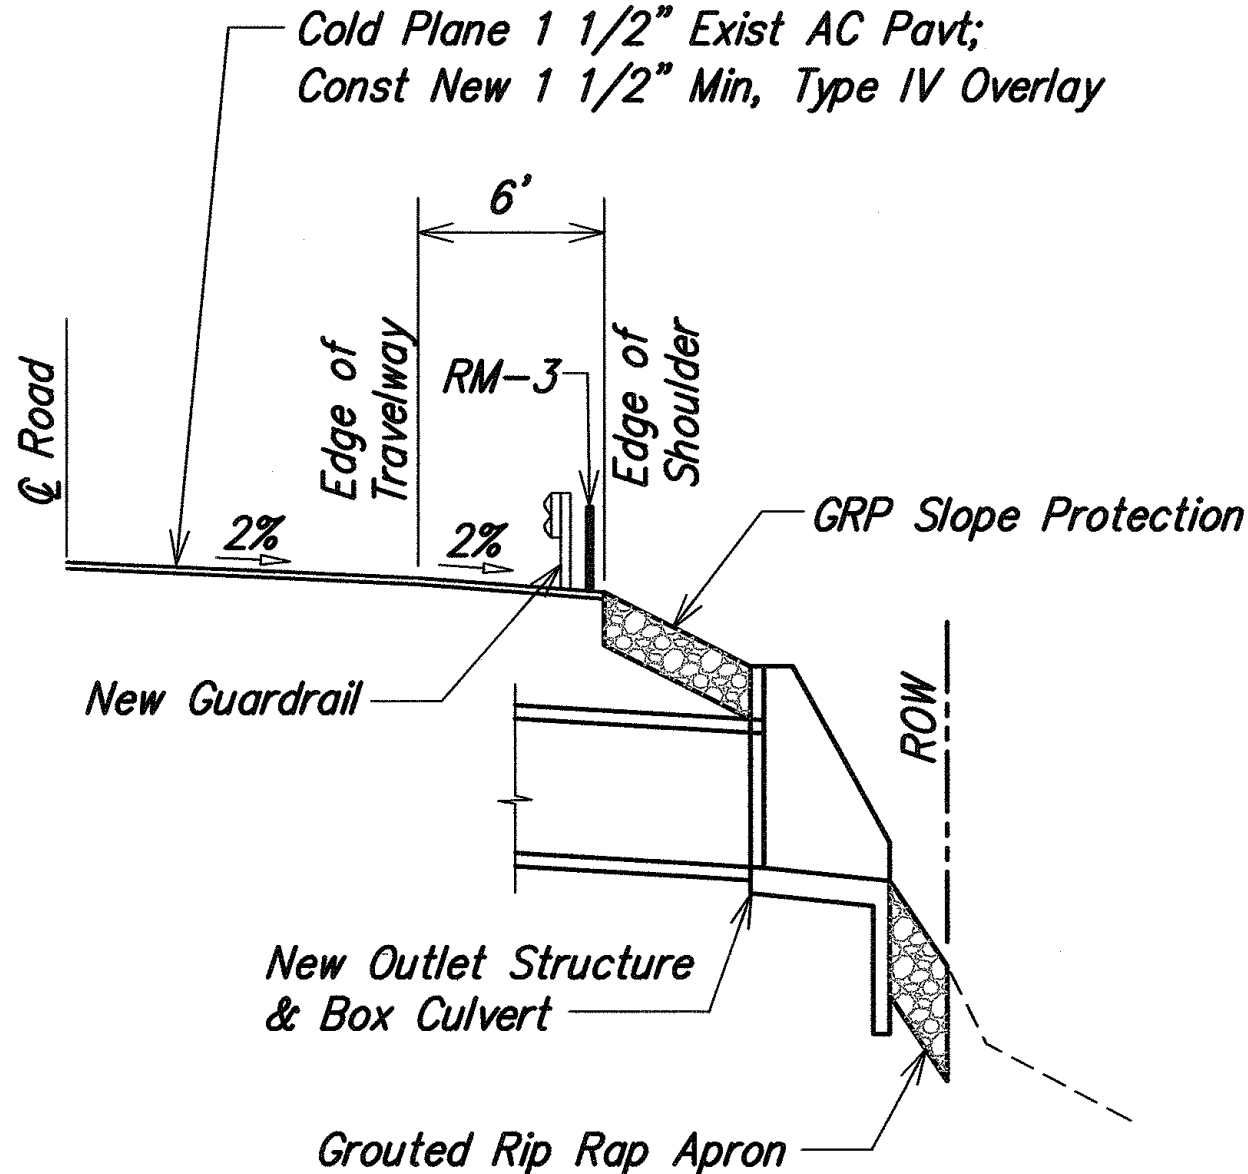

PARTIAL SECTION THRU OUTLET
Not to Scale

EarthTech
A Tyco International Ltd. Company

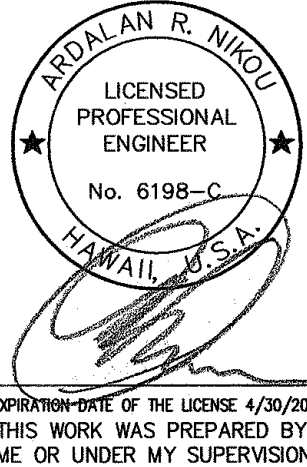

STATE OF HAWAII
DEPARTMENT OF TRANSPORTATION
HIGHWAYS DIVISION

PAVING & MARKING PLAN
MILE POST 19.36
HAWAII BELT ROAD DRAINAGE
IMPROVEMENTS
Project No. 19GHJ-01-05M
Scale: Not to Scale Date: Apr 14, 2006