


FED. ROAD DIST. NO.	STATE	FED. AID PROJ. NO.	FISCAL YEAR	SHEET NO.	TOTAL SHEETS
HAWAII	HAW.	ER-15(3)	2010	30	80


LEGEND

- ~> Direction of Flow
- Silt Fence

TRUE NORTH
SCALE: 1" = 40'

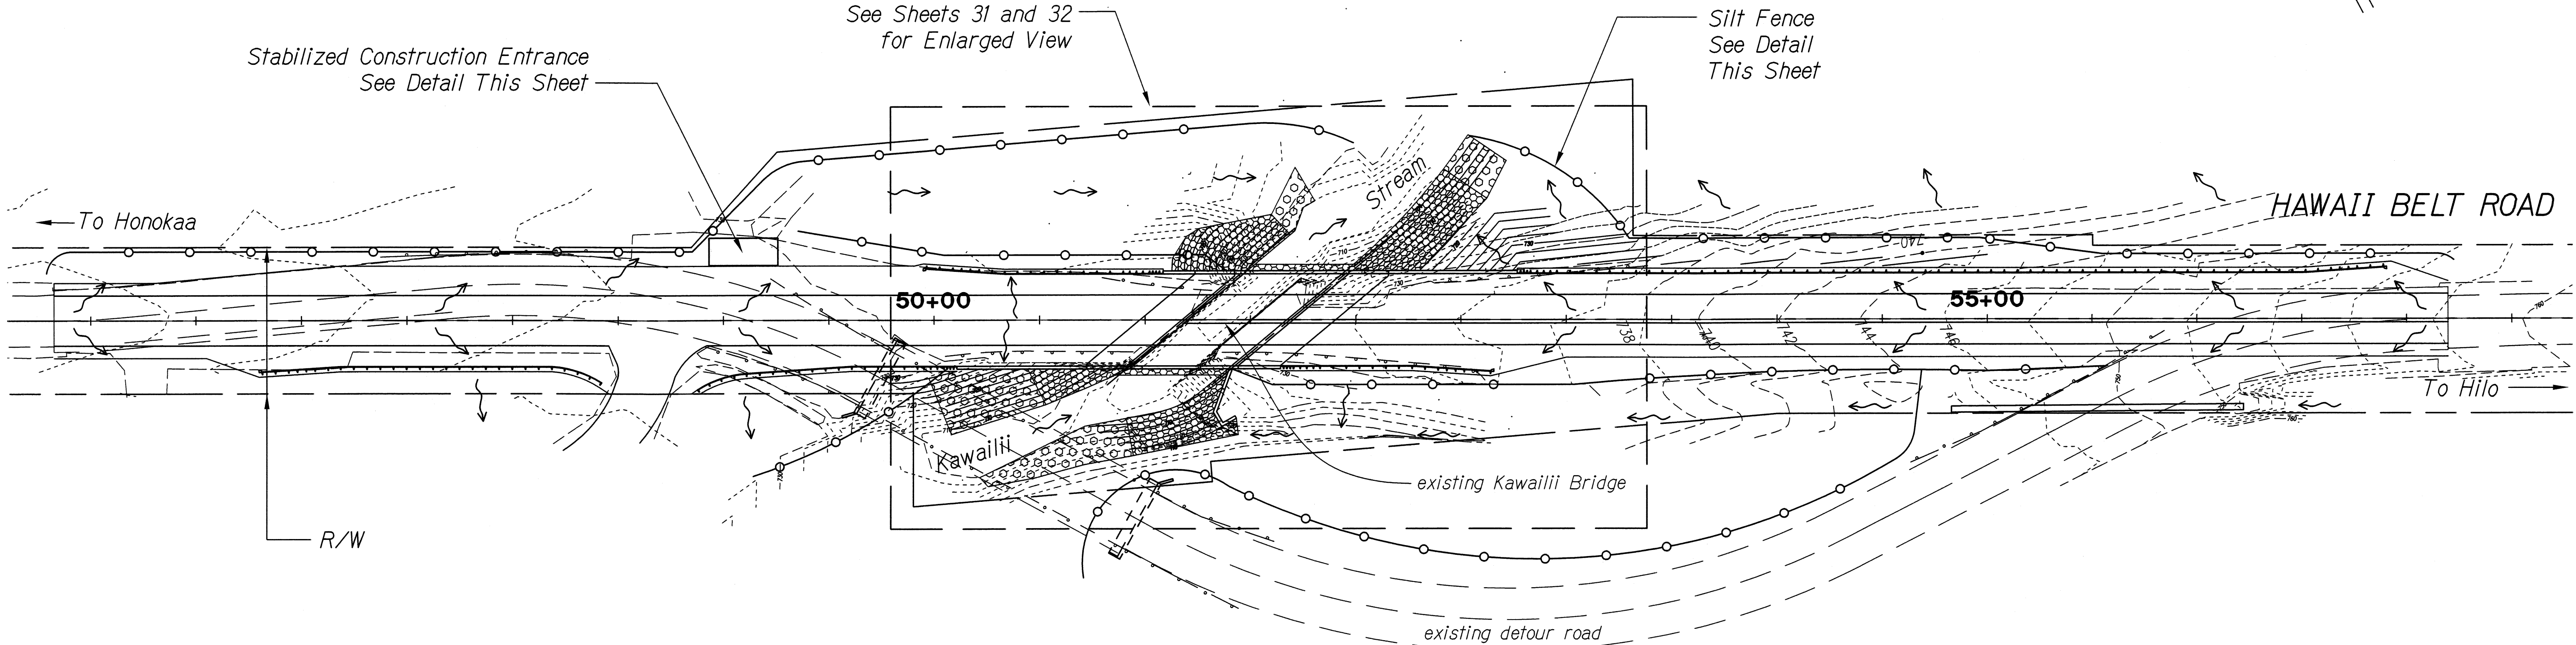


BMP PLAN
Scale: 1"=40'

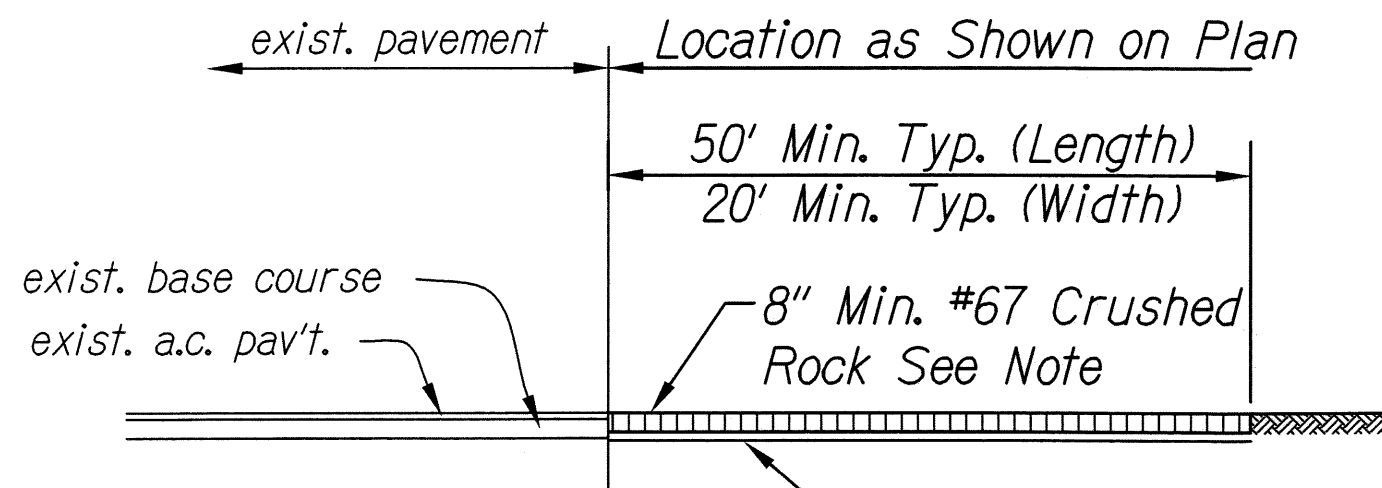


NOTE:
8" Crushed Rock Layer shall be Removed Immediately Prior to Installation of Roadway Base Course.

STABILIZED CONSTRUCTION ENTRANCE DETAIL
Scale: None

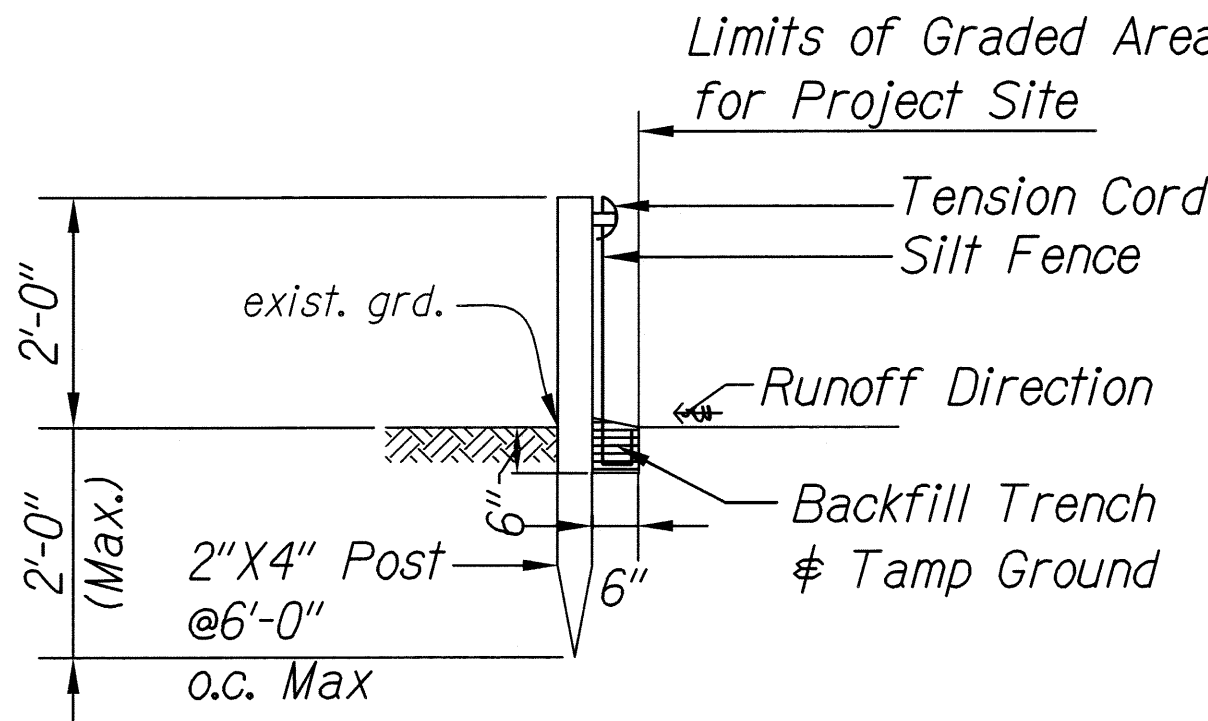

(For Overland Flow Condition)
SILT FENCE DETAIL
Scale: None

GRAPHIC SCALE

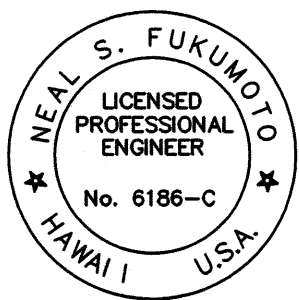

This work was prepared by me or under my supervision.
Exp. 04-30-10
Neal S. Fukumoto
Wesley R. Segawa & Associates, Inc.

STATE OF HAWAII
DEPARTMENT OF TRANSPORTATION
HIGHWAYS DIVISION

BMP PLAN

HAWAII BELT ROAD
KAWAILII STREAM BRIDGE REPLACEMENT
Federal Aid Project No. ER-15(3)
Scale: 1"=40'
Date: October 2009
SHEET No. 1 OF 1 SHEETS

30