


FED. ROAD DIST. NO.	STATE	FED. AID PROJ. NO.	FISCAL YEAR	SHEET NO.	TOTAL SHEETS
HAWAII	HAW.	ER-15(3)	2010	25	80

NOTES:

1. All existing traffic control signs to remain unless otherwise specified in plan.
2. Work shown on Traffic Control Plans to be done after completion of bridge and approach slabs.

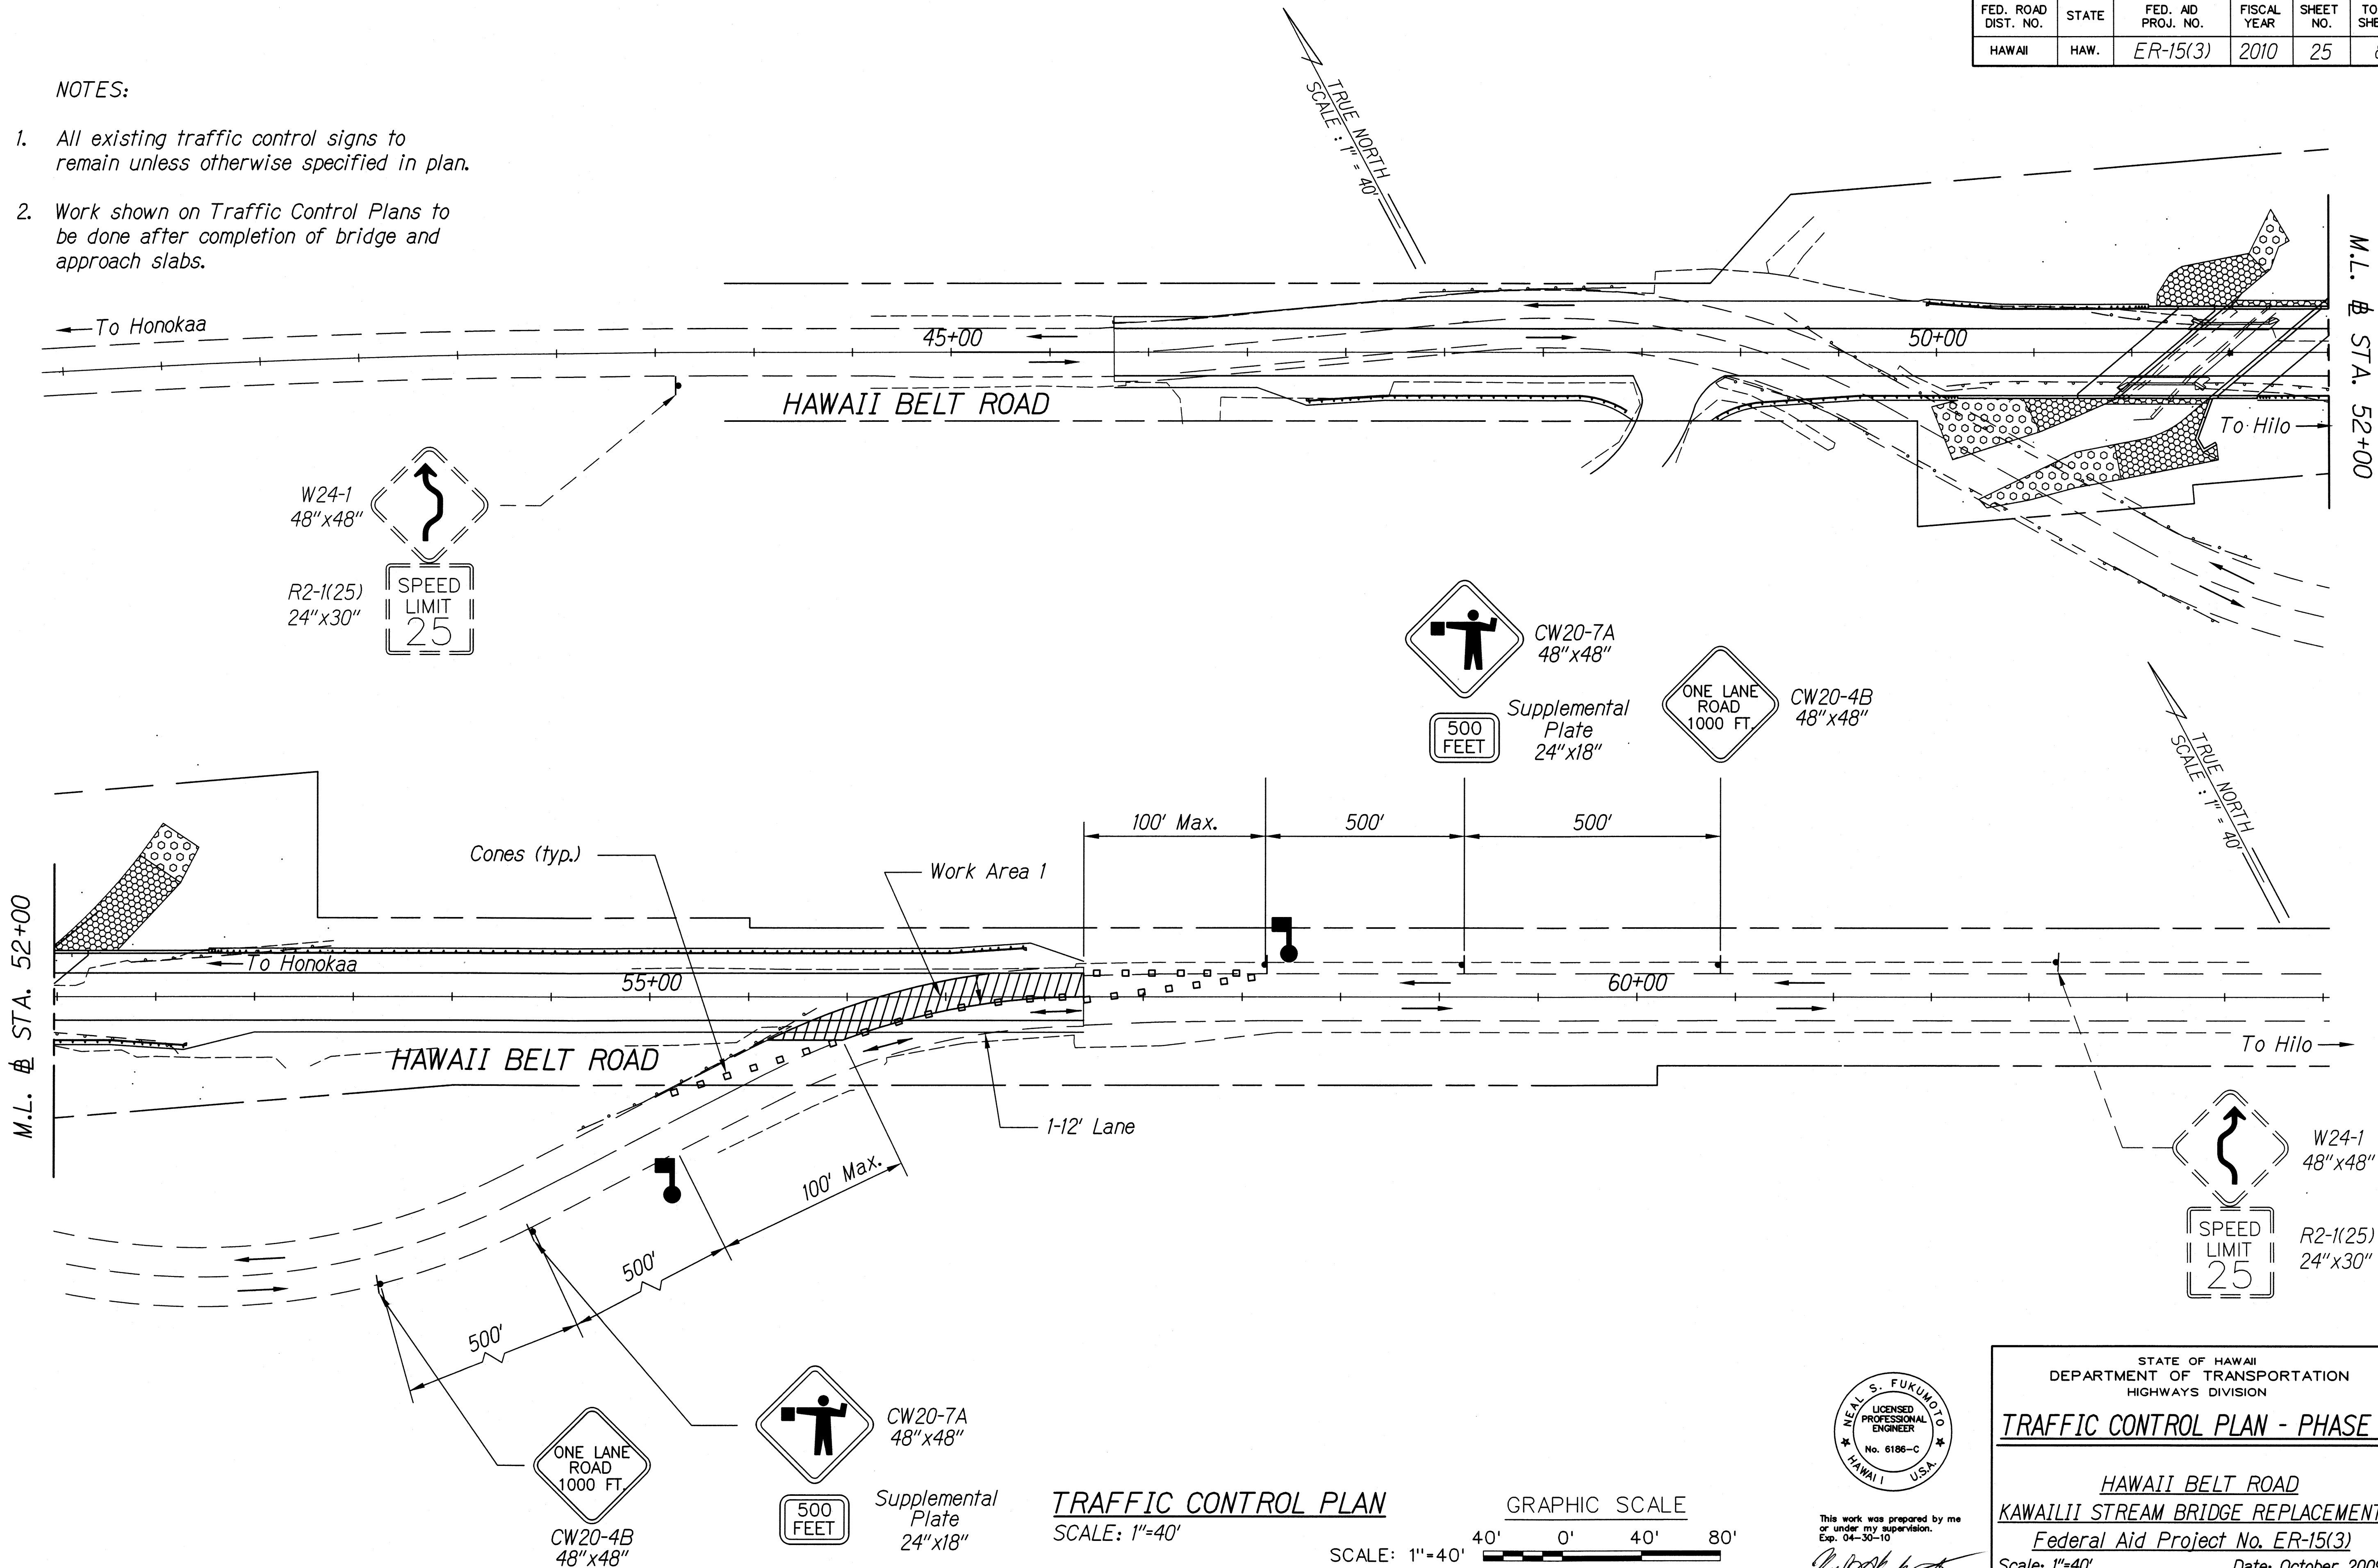

SURVEY PLOTTED BY	DATE
DESIGNED BY	
CHECKED BY	
NOTED BY	
QUANTITIES BY	
ORIGINAL PLAN	
NOTE BOOK	
DATE	

NEAL S. FUKUNOTO

LICENSED PROFESSIONAL ENGINEER

No. 6186-C

HAWAII USA

This work was prepared by me or under my supervision.
Exp. 04-30-10

Wesley R. Segura
Wesley R. Segura & Associates, Inc.

STATE OF HAWAII

DEPARTMENT OF TRANSPORTATION

HIGHWAYS DIVISION

TRAFFIC CONTROL PLAN - PHASE 1

HAWAII BELT ROAD

KAWAII STREAM BRIDGE REPLACEMENT

Federal Aid Project No. ER-15(3)


Scale: 1"=40'

Date: October 2009


SHEET No. 1 OF 5 SHEETS

FED. ROAD DIST. NO.	STATE	FED. AID PROJ. NO.	FISCAL YEAR	SHEET NO.	TOTAL SHEETS
HAWAII	HAW.	ER-15(3)	2010	26	80

NOTE:
All existing traffic control signs to remain unless otherwise specified in plan.

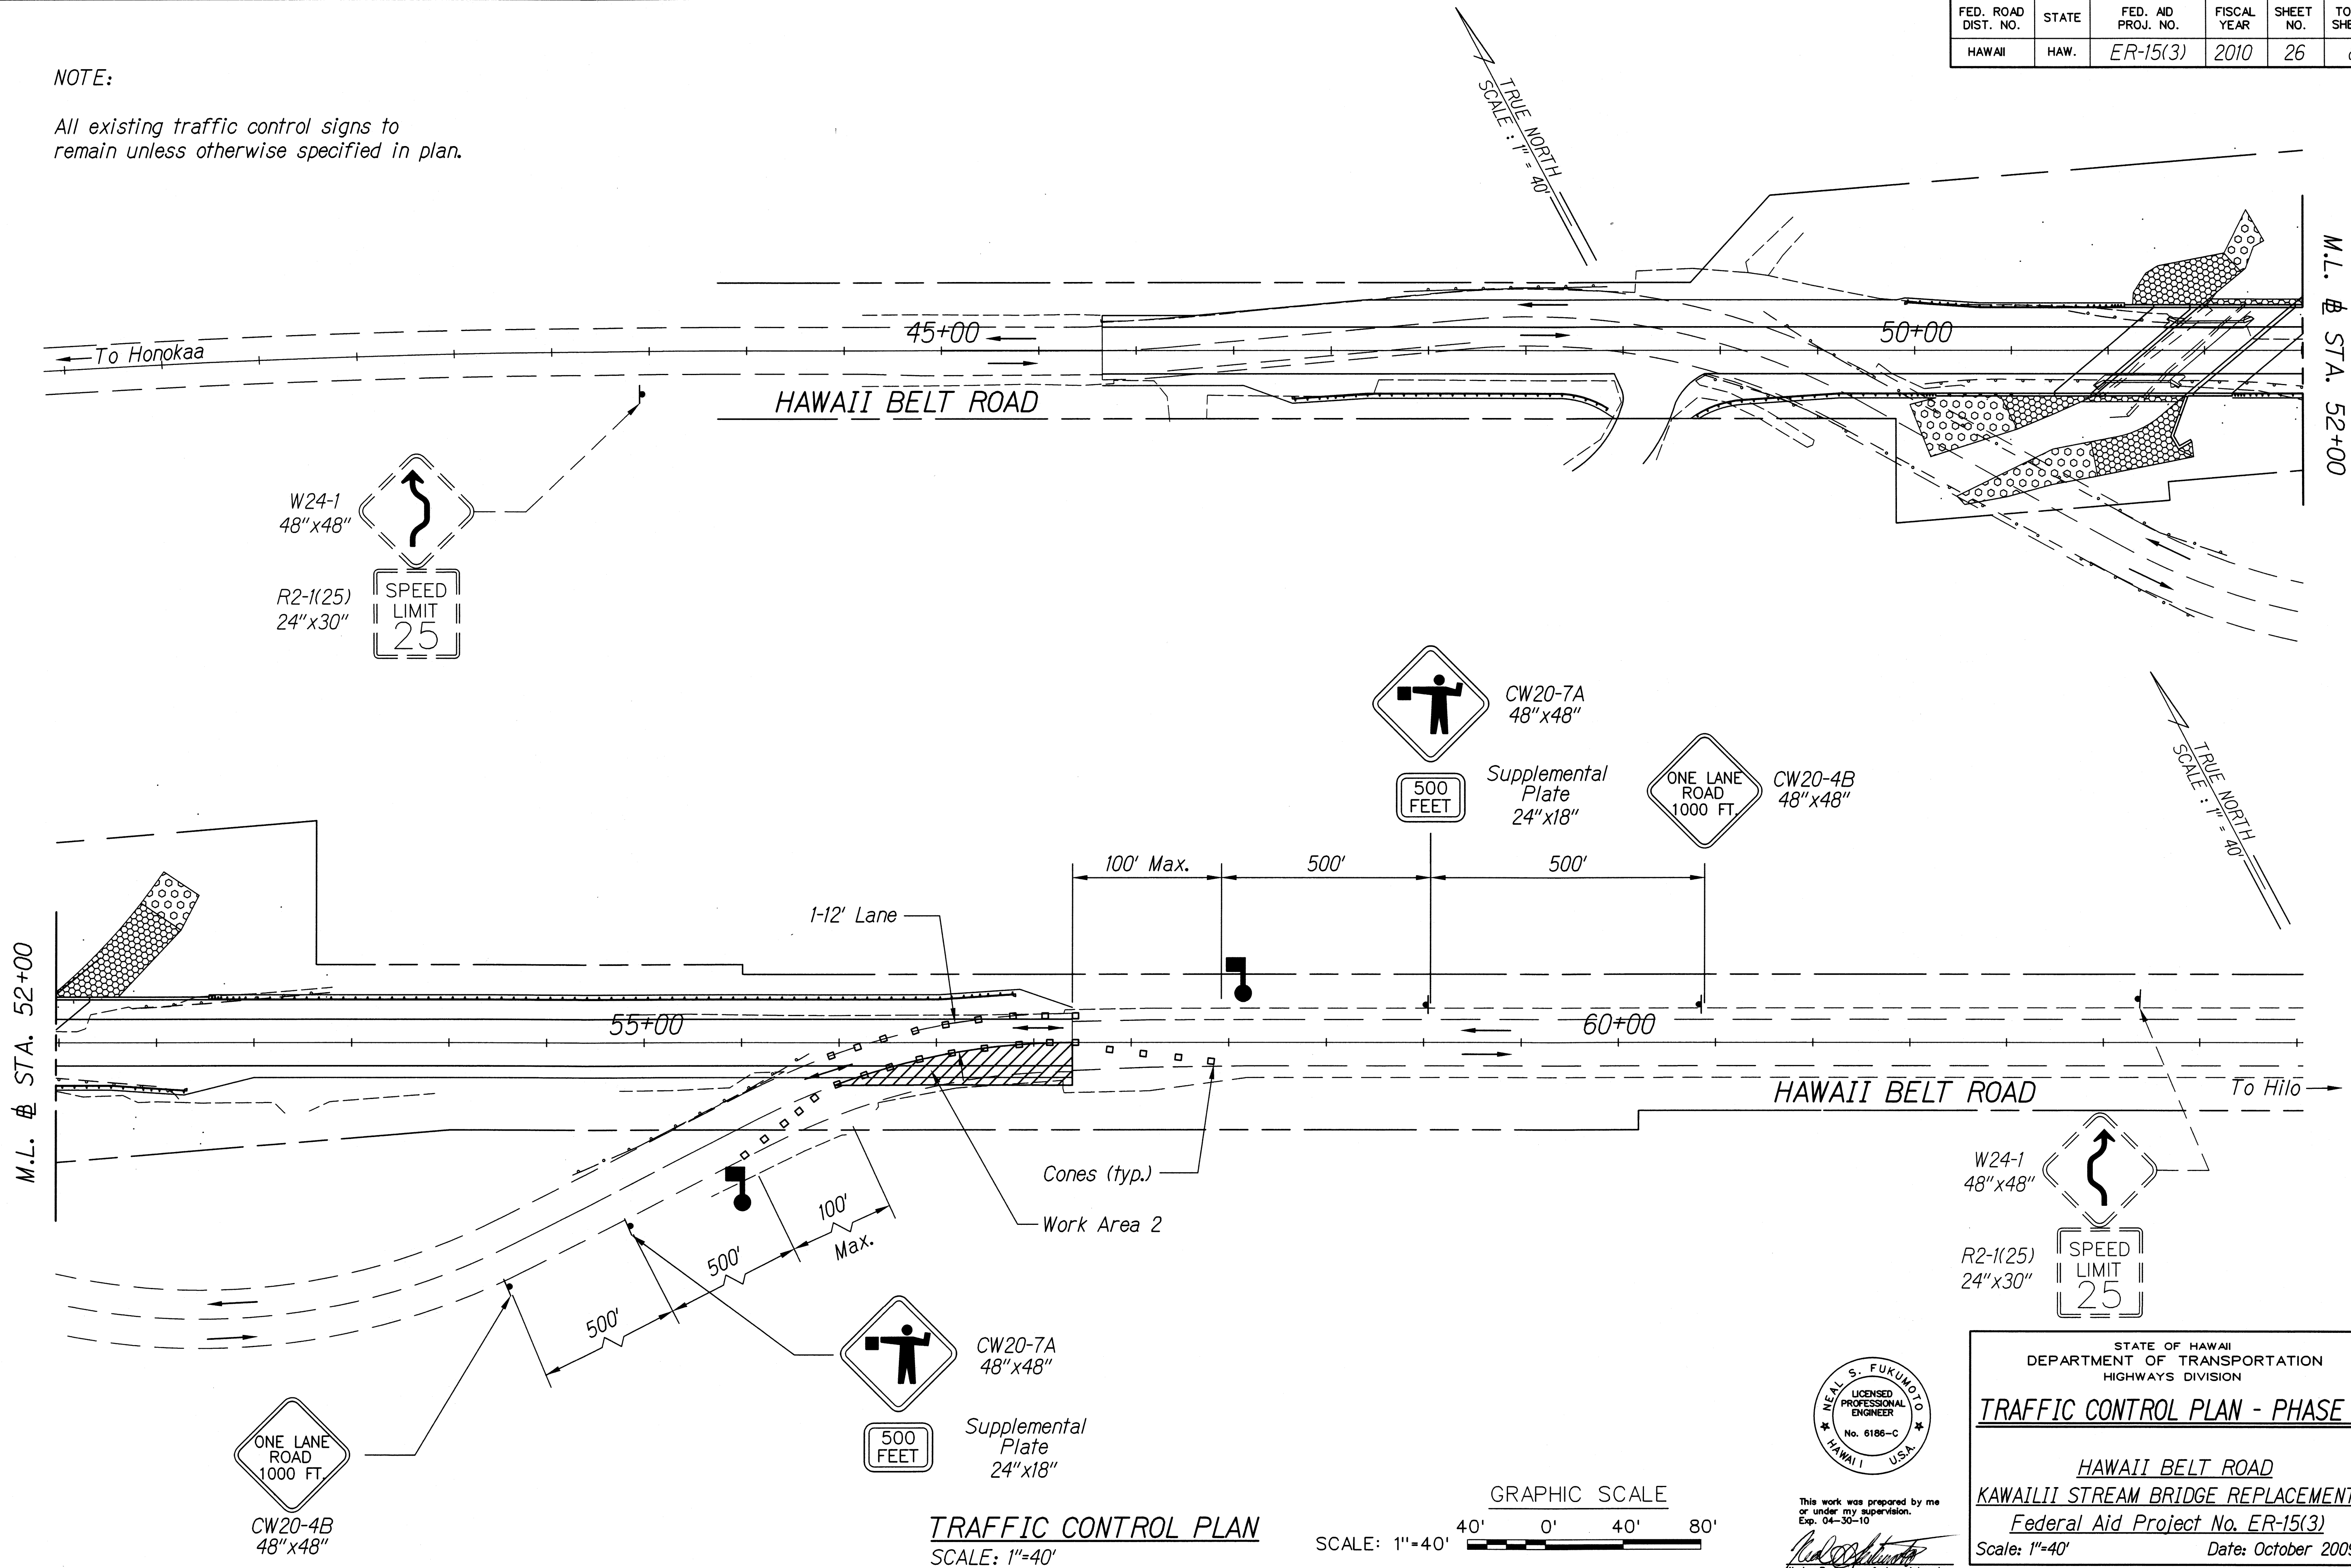

DESIGNED BY	DATE
DRAWN BY	
CHECKED BY	
NOTED BY	
QUANTITIES BY	
DATE	

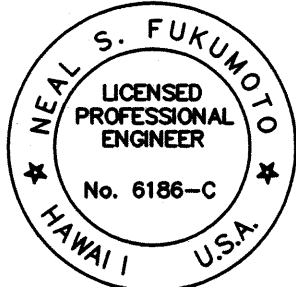



This work was prepared by me or under my supervision.
Exp. 04-30-10
Neal S. Fukumoto
Wesley R. Segawa & Associates, Inc.

STATE OF HAWAII
DEPARTMENT OF TRANSPORTATION
HIGHWAYS DIVISION
TRAFFIC CONTROL PLAN - PHASE 2

HAWAII BELT ROAD
KAWAILII STREAM BRIDGE REPLACEMENT
Federal Aid Project No. ER-15(3)
Scale: 1"=40' Date: October 2009
SHEET No. 2 OF 5 SHEETS



FED. ROAD DIST. NO.	STATE	FED. AID PROJ. NO.	FISCAL YEAR	SHEET NO.	TOTAL SHEETS
HAWAII	HAW.	ER-15(3)	2010	27	80

NOTE:
All existing traffic control signs to remain unless otherwise specified in plan.

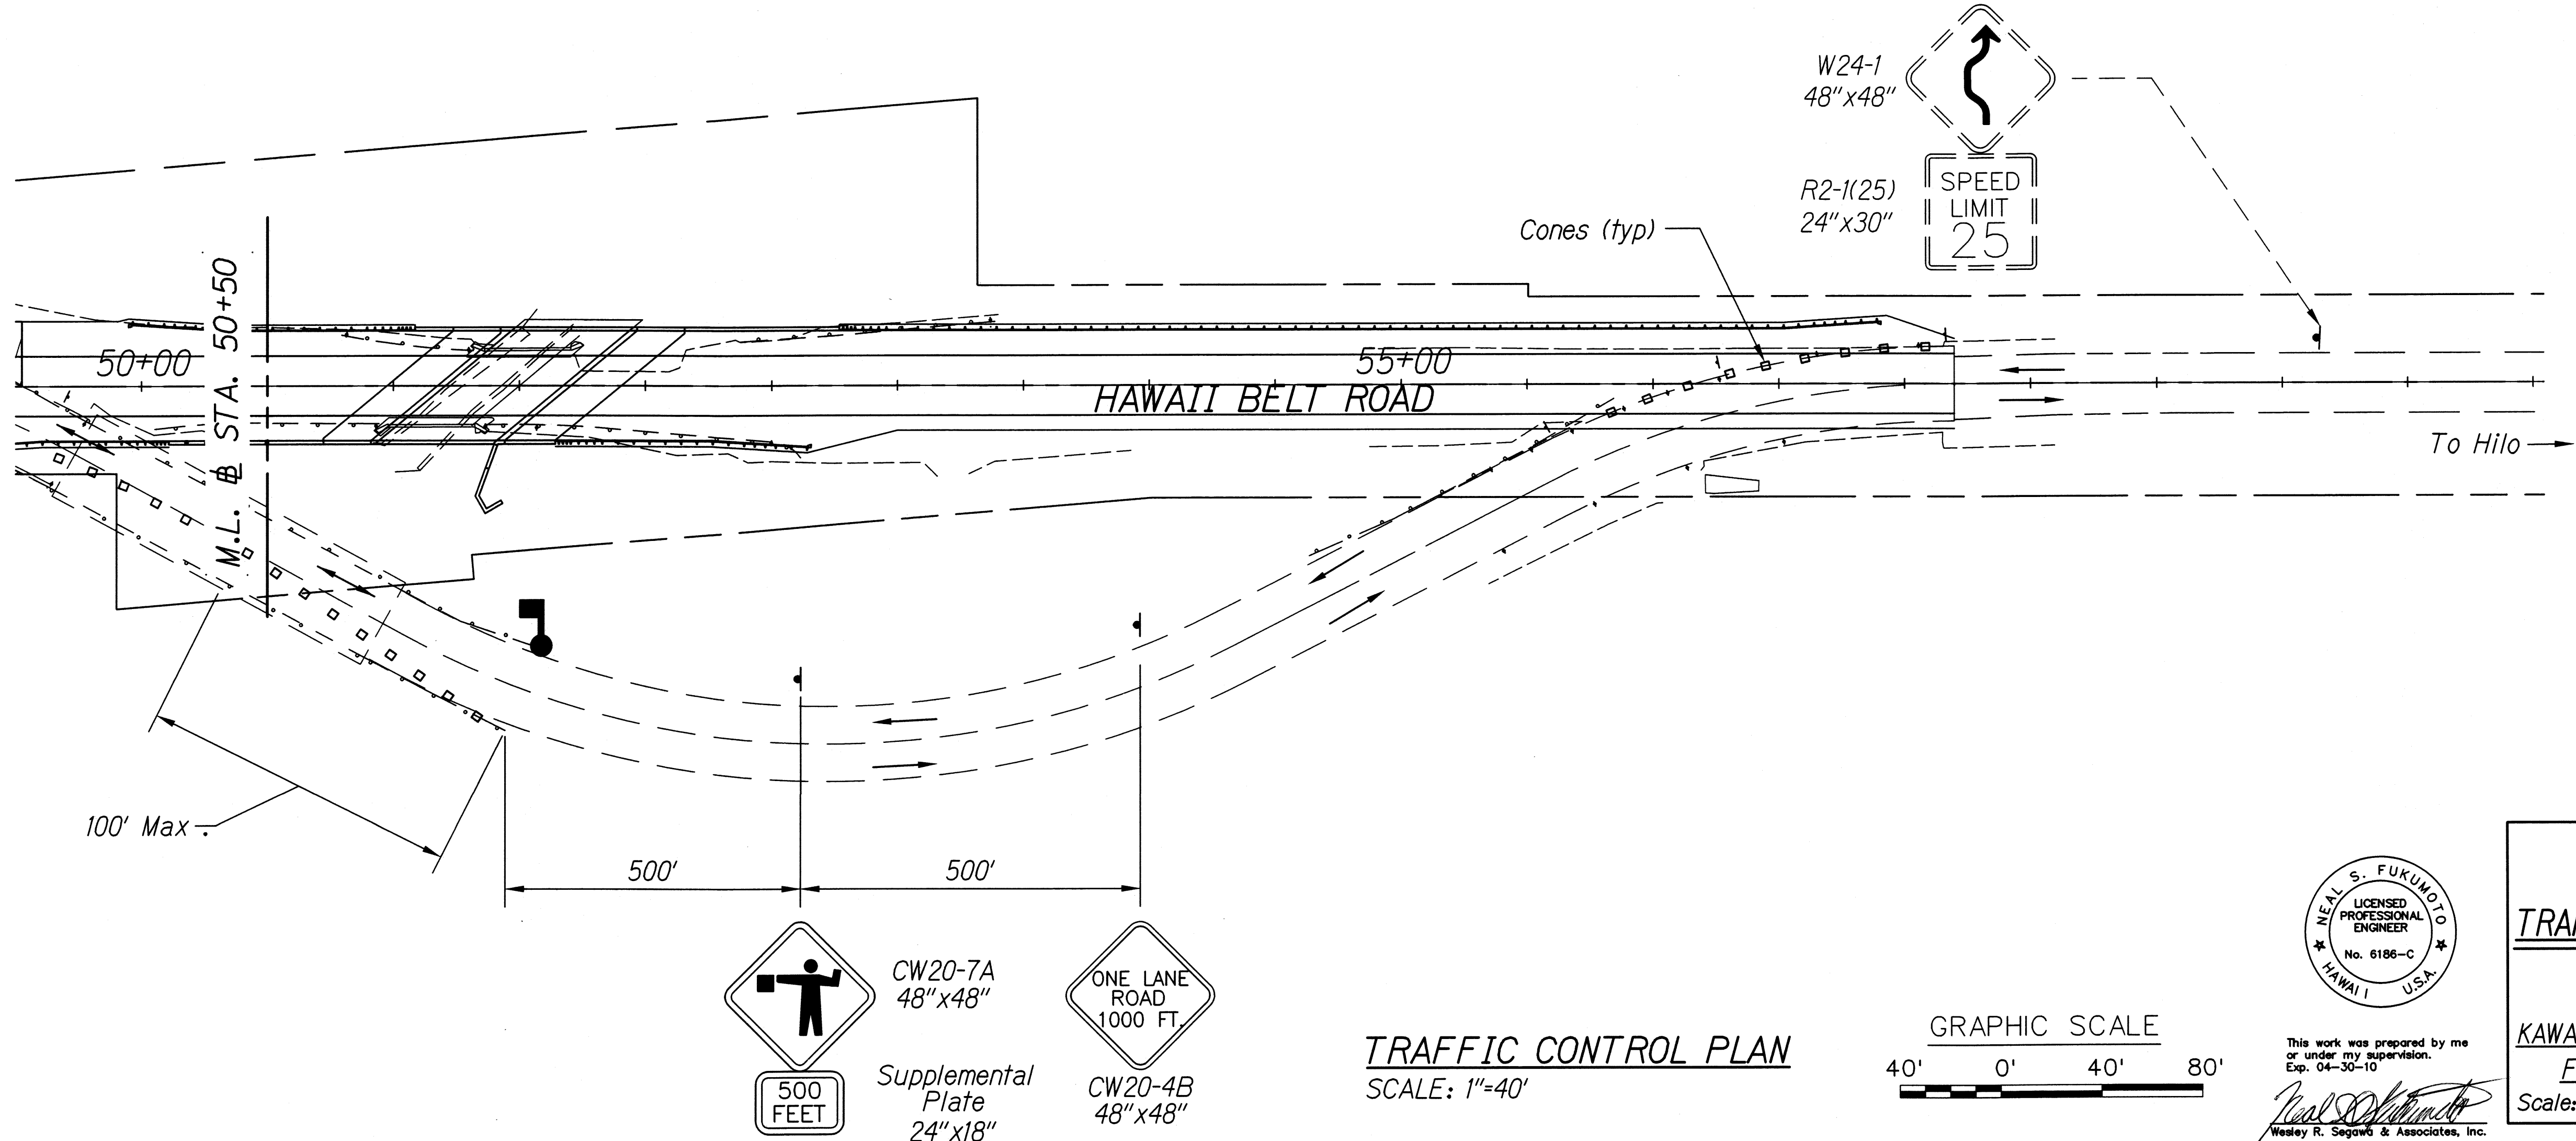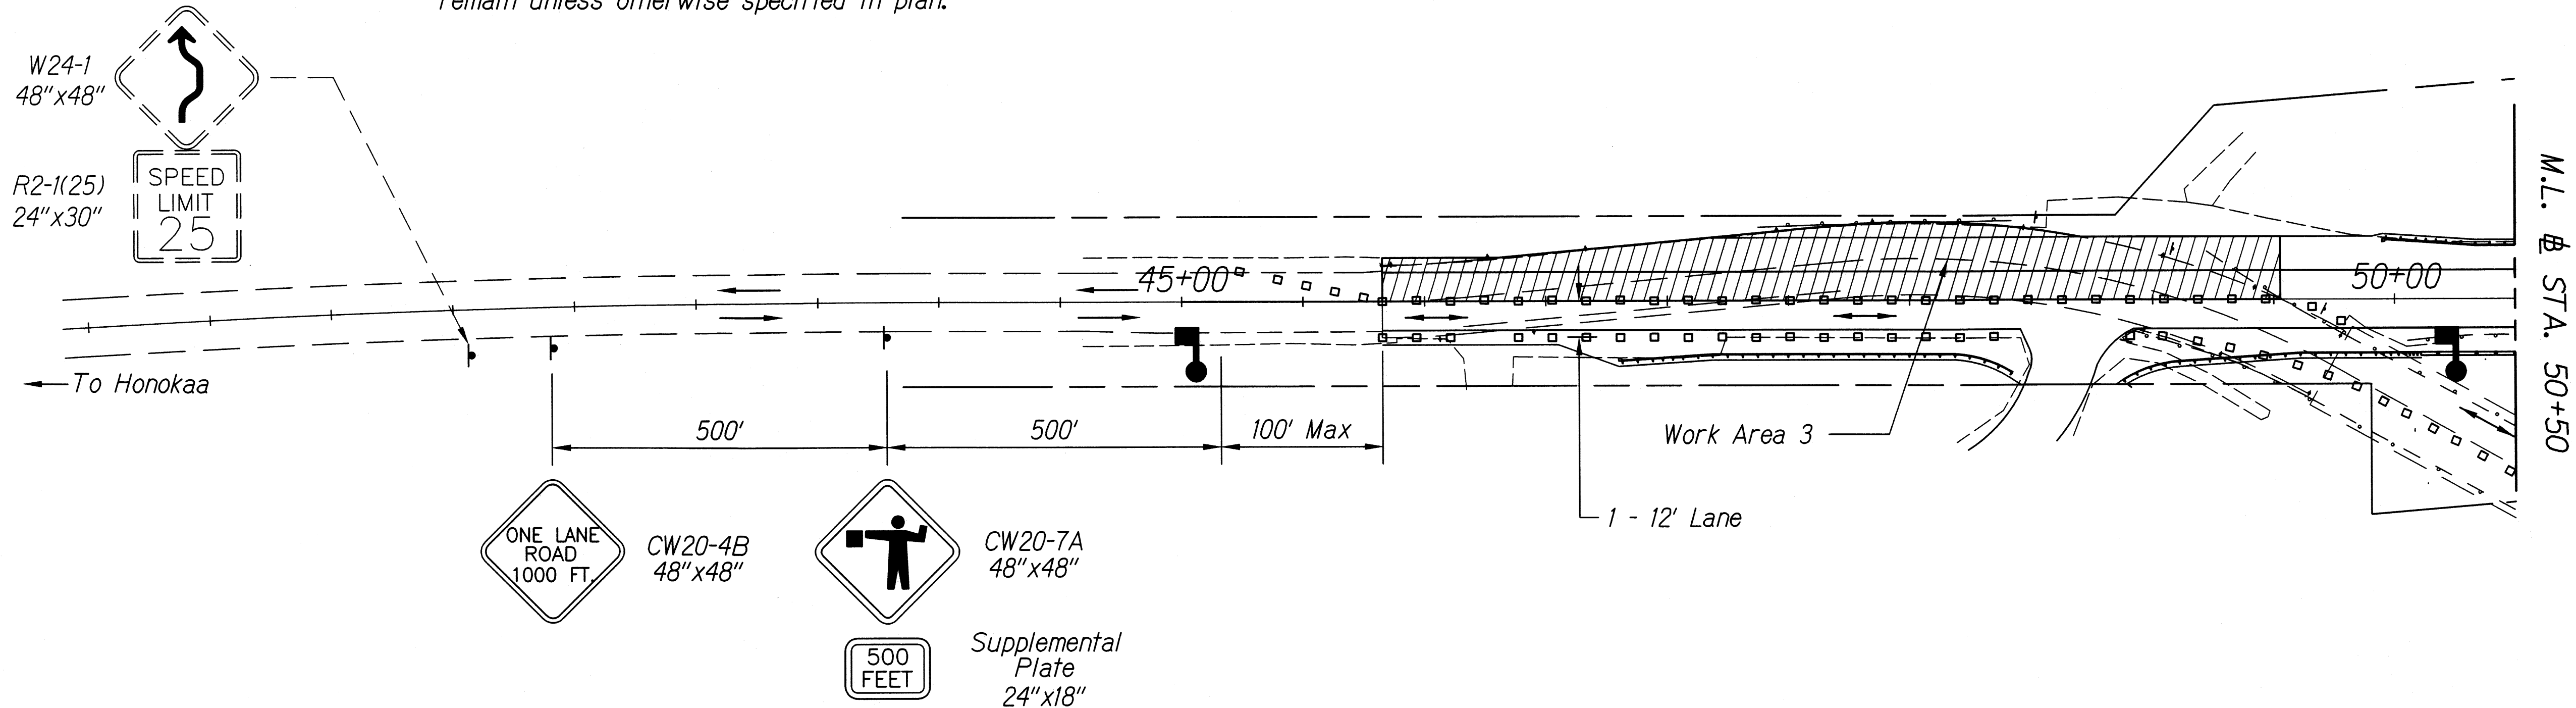

ORIGINAL PLAN	SURVEY PLOTTED BY	DATE
NOTE BOOK	DRAWN BY	
	DESIGNED BY	
	CHECKED BY	

TRAFFIC CONTROL PLAN
SCALE: 1"=40'

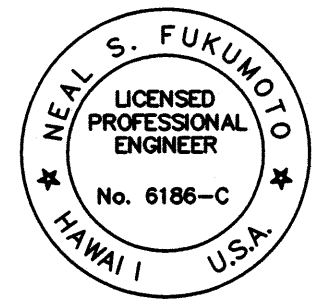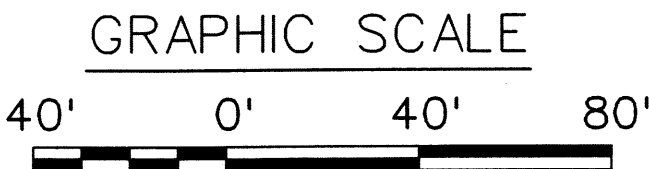

This work was prepared by me or under my supervision.
Exp. 04-30-10
Neal S. Fukunaga
Wesley R. Segawa & Associates, Inc.

STATE OF HAWAII
DEPARTMENT OF TRANSPORTATION
HIGHWAYS DIVISION


TRAFFIC CONTROL PLAN - PHASE 3

HAWAII BELT ROAD
KAWAILII STREAM BRIDGE REPLACEMENT
Federal Aid Project No. ER-15(3)


Scale: 1"=40' Date: October 2009

SHEET No. 3 OF 5 SHEETS

FED. ROAD DIST. NO.	STATE	FED. AID PROJ. NO.	FISCAL YEAR	SHEET NO.	TOTAL SHEETS
HAWAII	HAW.	ER-15(3)	2010	28	80

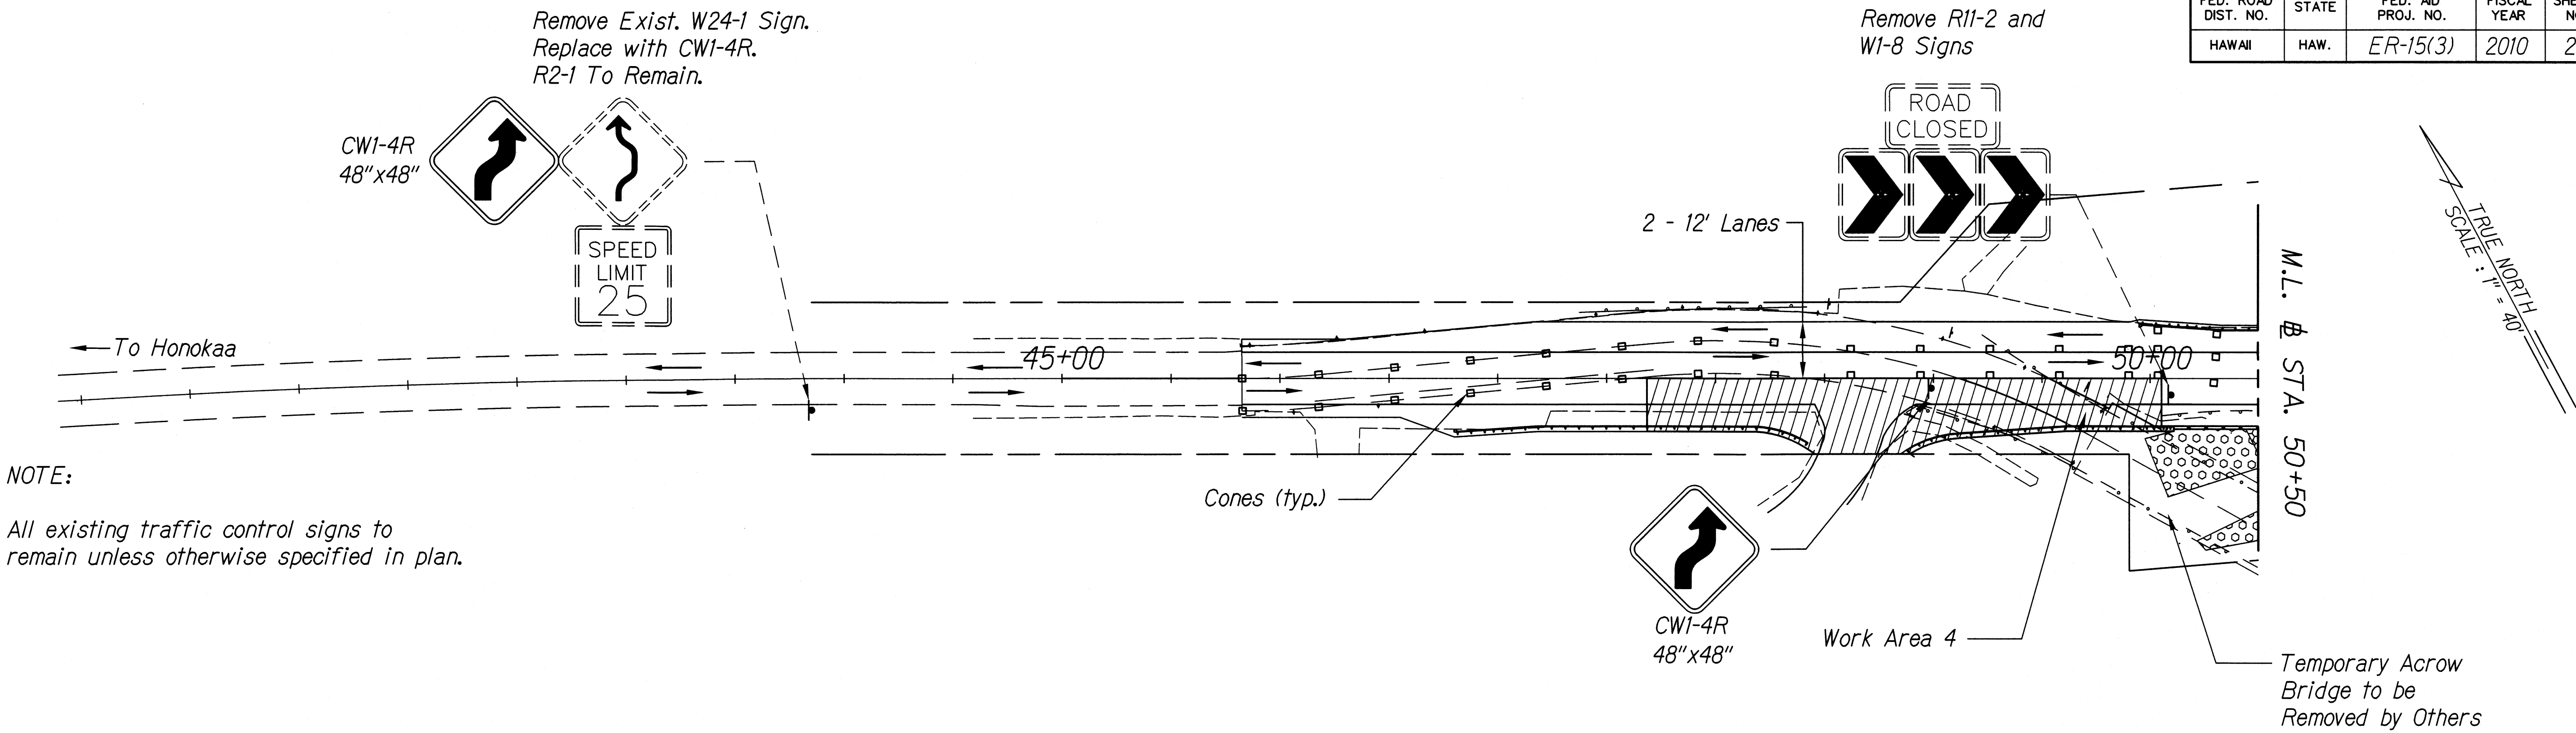


NOTE:
All existing traffic control signs to remain unless otherwise specified in plan.

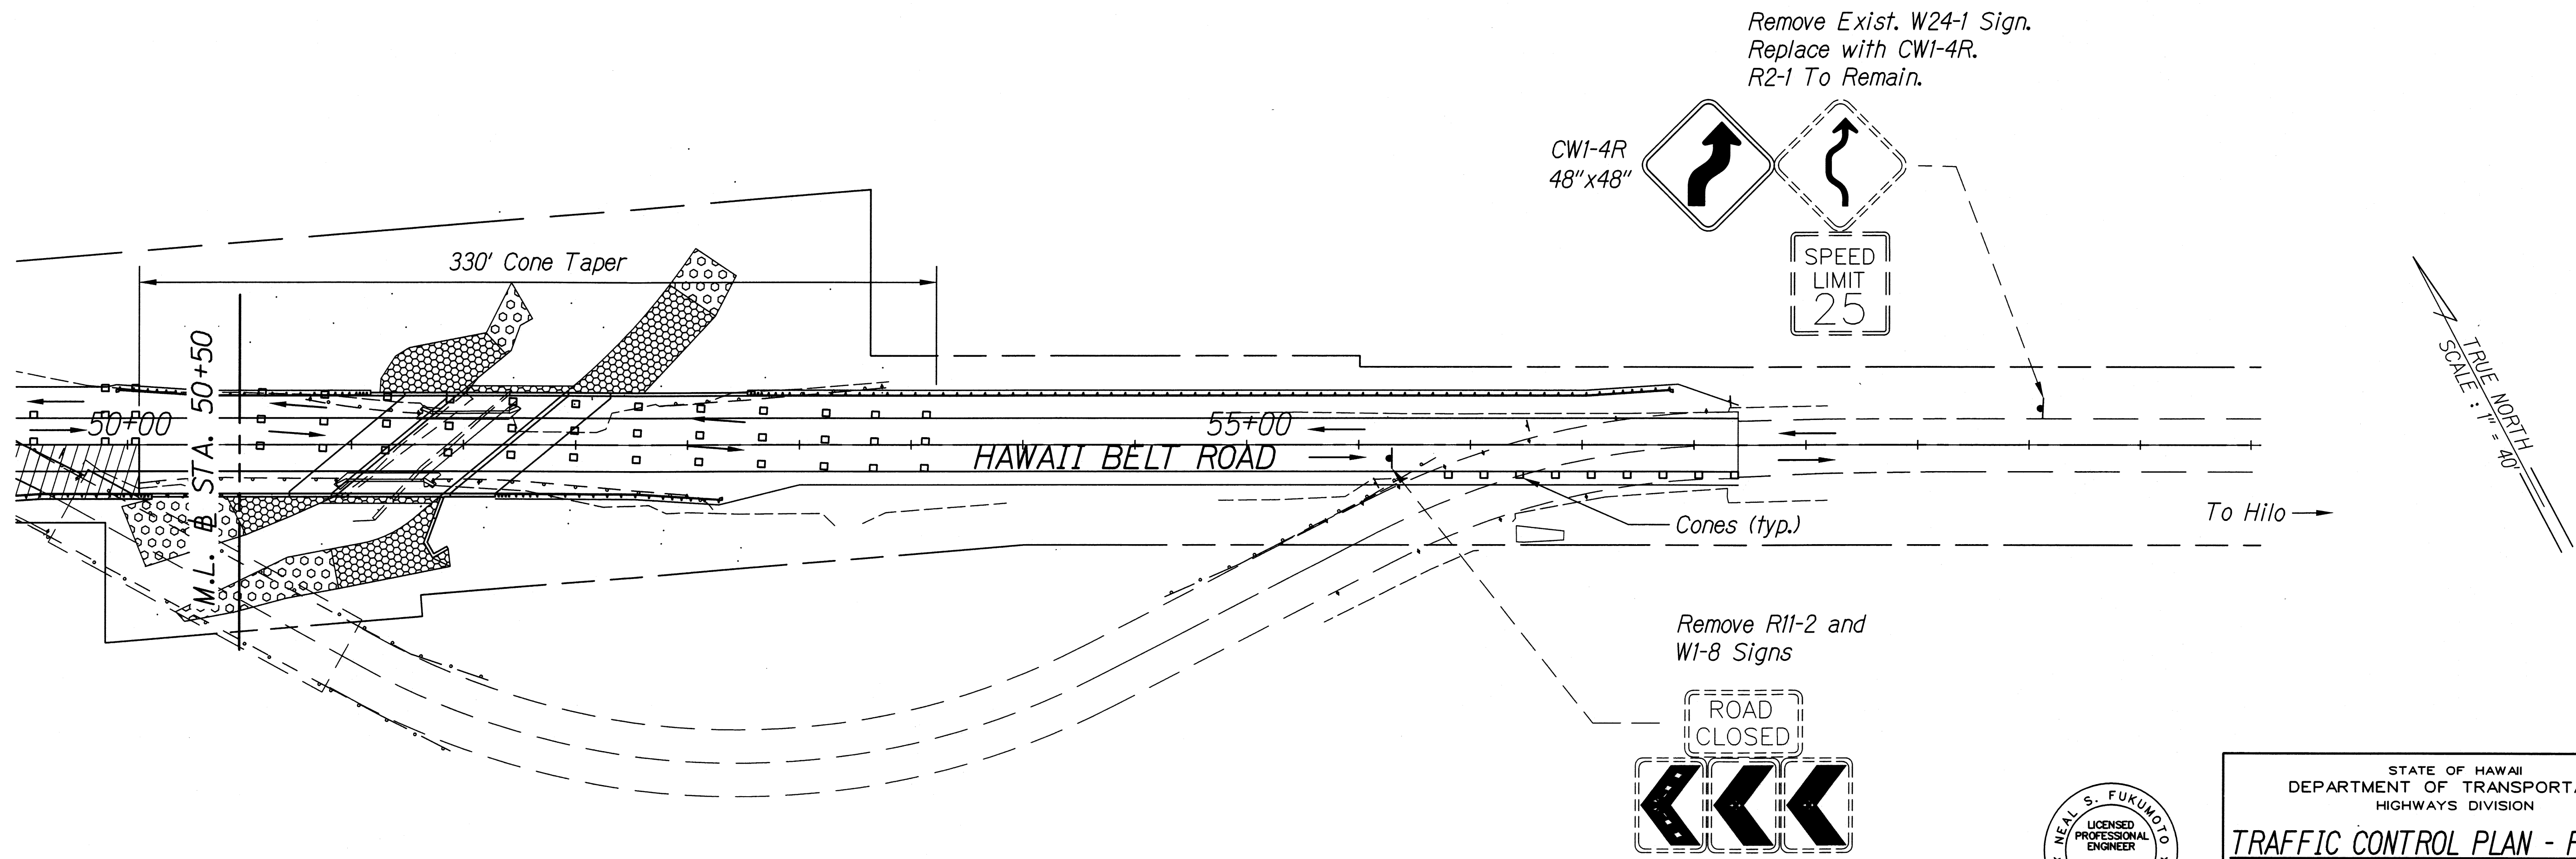

DESIGNED BY	DATE
DRAWN BY	
CHECKED BY	
IN CHARGE	
NOTED BY	
DATE	

TRAFFIC CONTROL PLAN
SCALE: 1"=40'

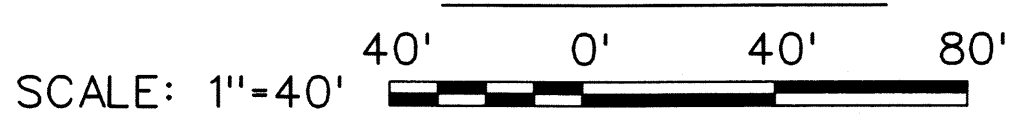

NEAL S. FUKUNAGA
LICENSED PROFESSIONAL ENGINEER
No. 6186-C
HAWAII U.S.A.

This work was prepared by me or under my supervision.
Exp. 04-30-10

Neal S. Fukunaga
Wesley R. Segawa & Associates, Inc.

STATE OF HAWAII
DEPARTMENT OF TRANSPORTATION
HIGHWAYS DIVISION



TRAFFIC CONTROL PLAN - PHASE 4

HAWAII BELT ROAD
KAWAII STREAM BRIDGE REPLACEMENT
Federal Aid Project No. ER-15(3)
Scale: 1"=40' Date: October 2009

SHEET No. 4 OF 5 SHEETS


FED. ROAD DIST. NO.	STATE	FED. AID PROJ. NO.	FISCAL YEAR	SHEET NO.	TOTAL SHEETS
HAWAII	HAW.	ER-15(3)	2010	29	80

NOTE:
All existing traffic control signs to remain, unless otherwise specified in plan.

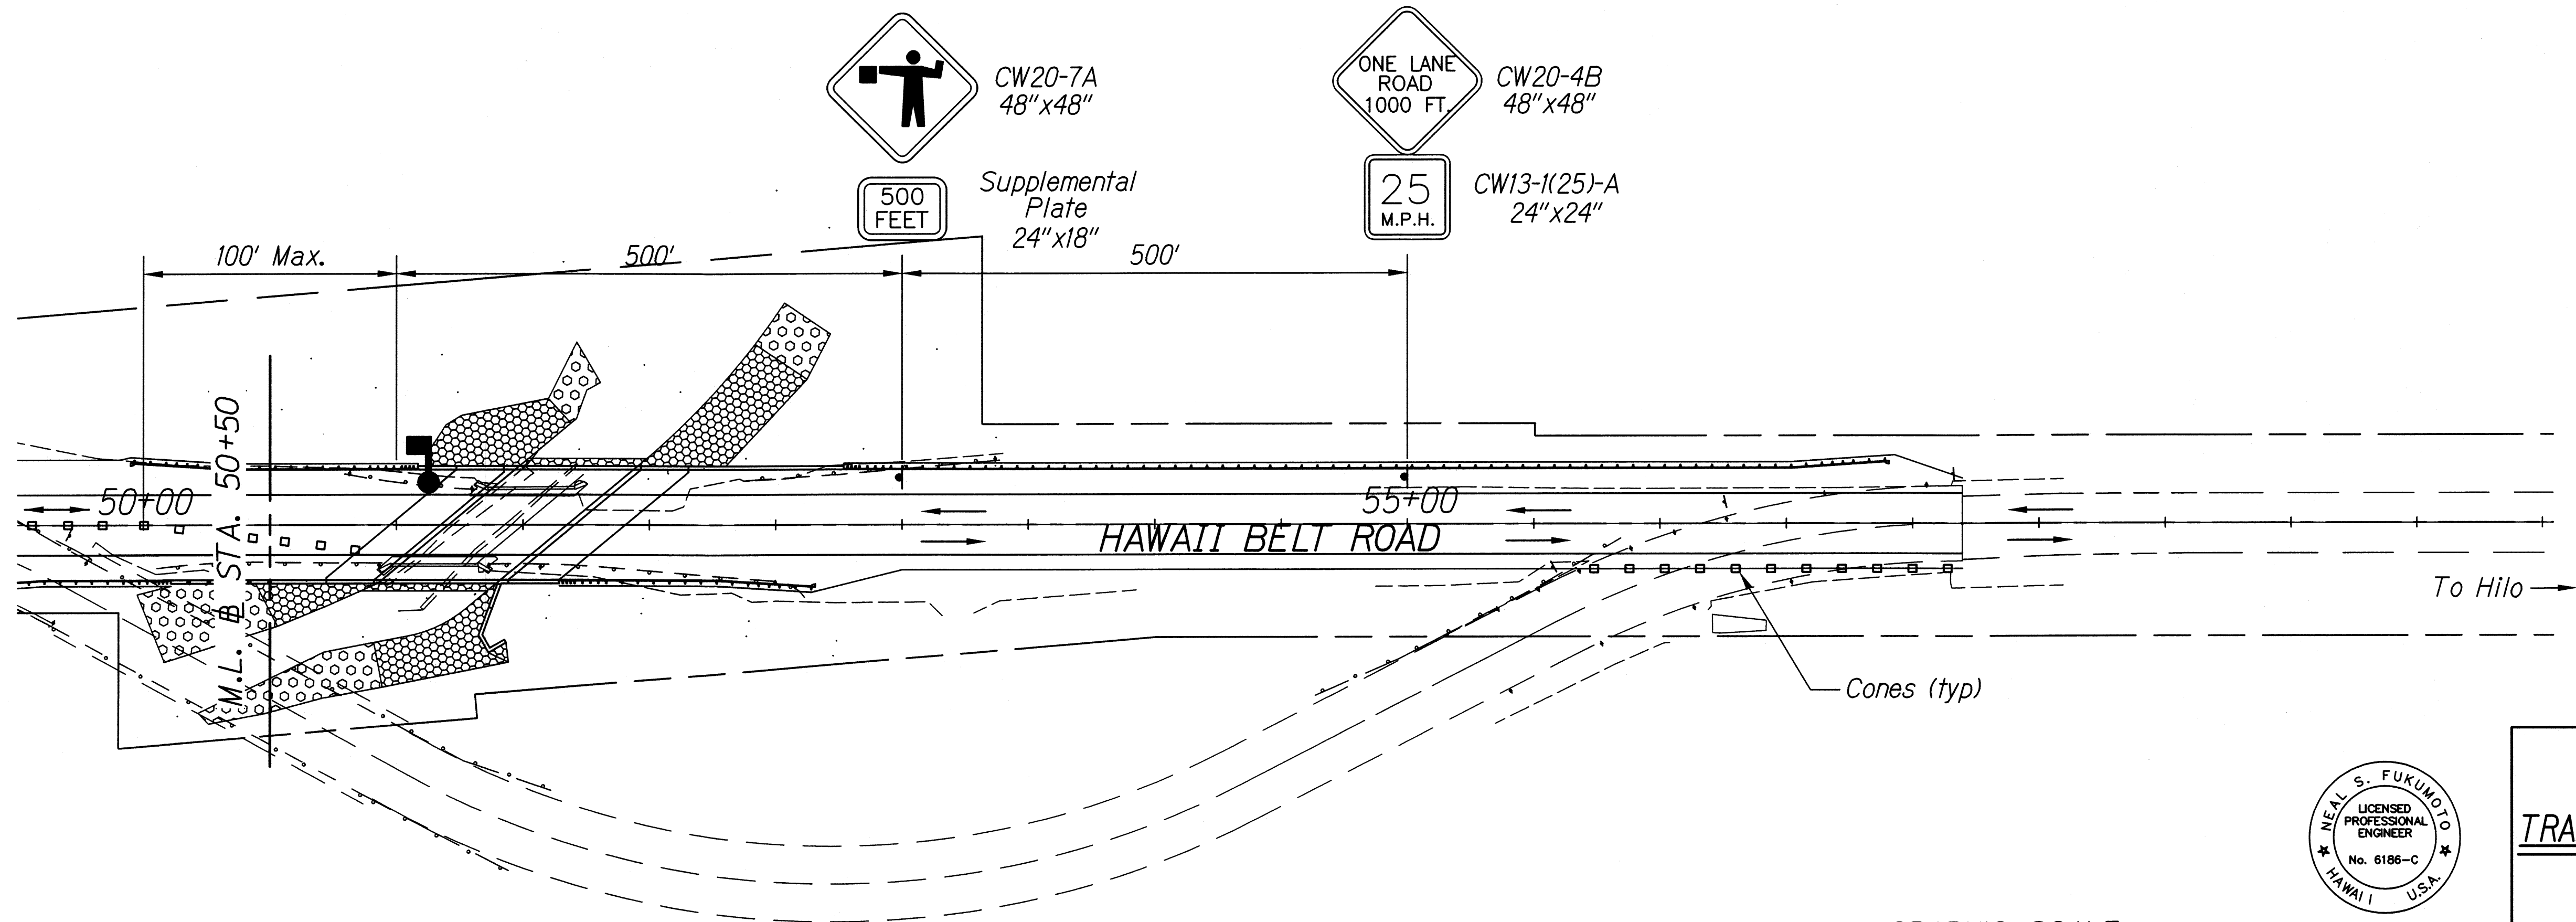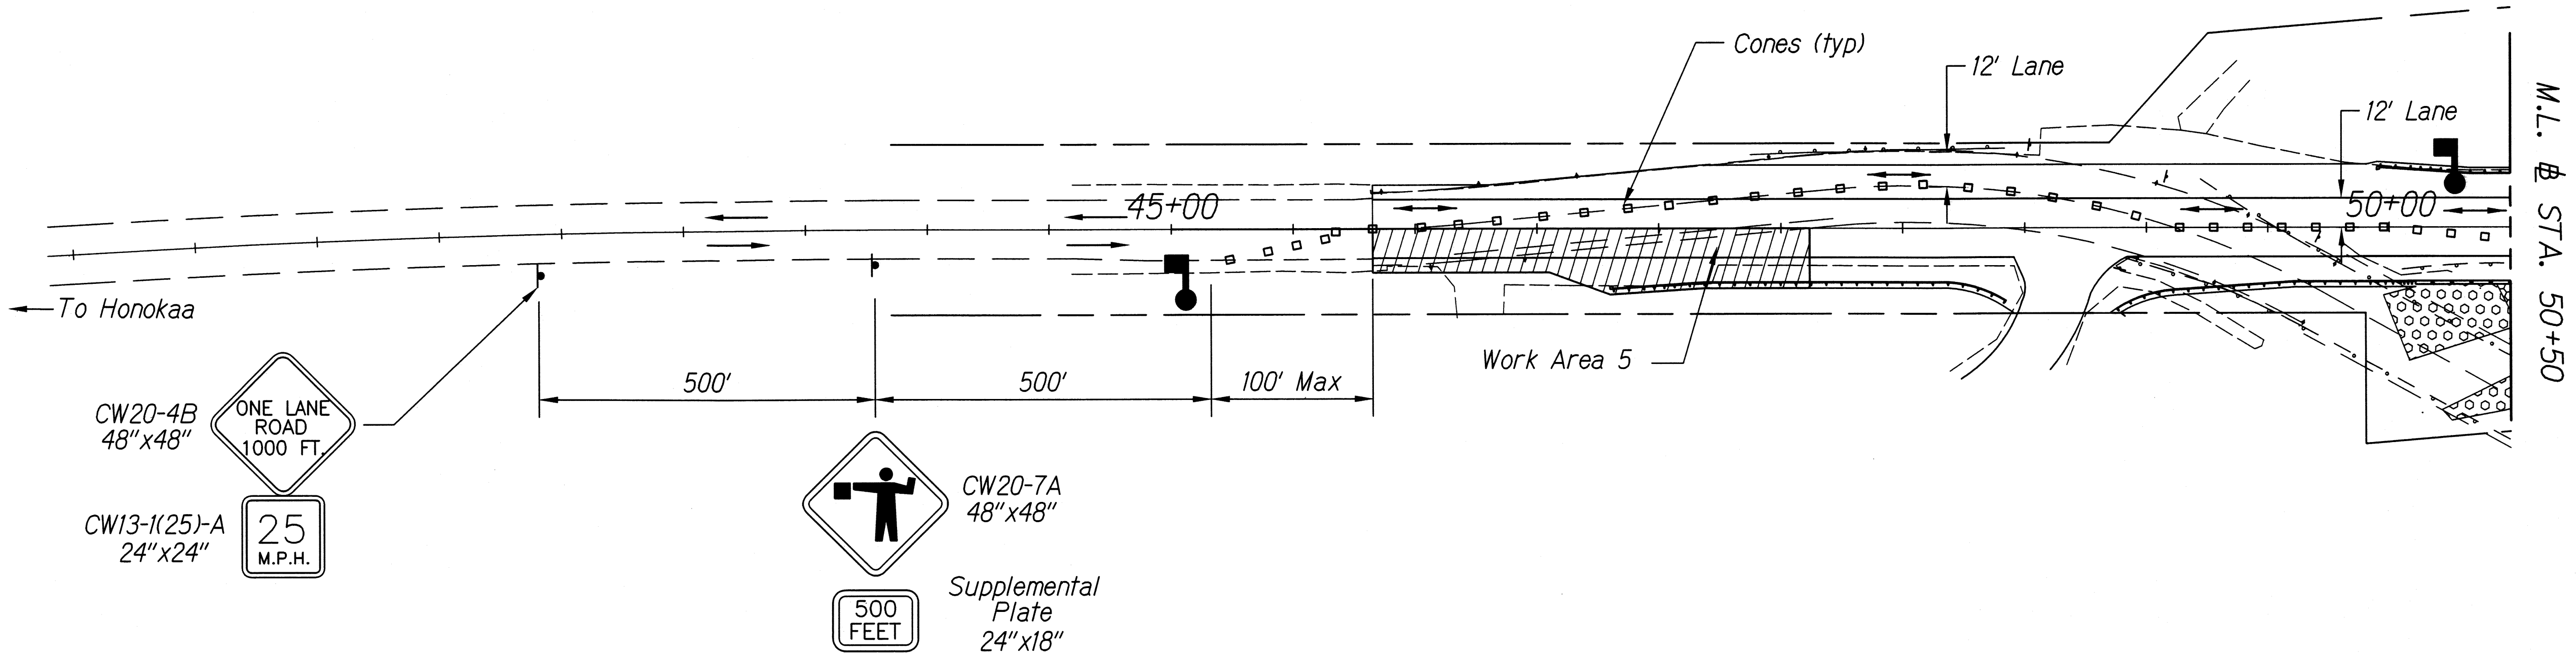

SURVEY PLOTTED BY	DATE
DRAWN BY	
DESIGNED BY	
QUANTITIES BY	
CHECKED BY	
ORIGINAL PLAN	
NOTE BOOK	
No.	

TRAFFIC CONTROL PLAN
SCALE: 1"=40'

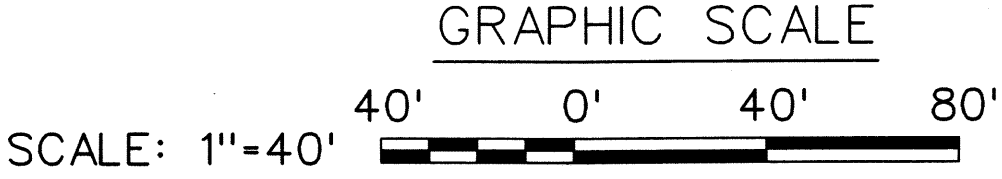

NEAL S. FUKUMOTO
LICENSED PROFESSIONAL ENGINEER
No. 6186-C
HAWAII U.S.A.

This work was prepared by me or under my supervision.
Exp. 04-30-10

Wesley R. Sagawa
Wesley R. Sagawa & Associates, Inc.

STATE OF HAWAII
DEPARTMENT OF TRANSPORTATION
HIGHWAYS DIVISION

TRAFFIC CONTROL PLAN - PHASE 5

HAWAII BELT ROAD
KAWAILII STREAM BRIDGE REPLACEMENT
Federal Aid Project No. ER-15(3)

Scale: 1"=40' Date: October 2009

SHEET No. 5 OF 5 SHEETS