


FED. ROAD DIST. NO.	STATE	FED. AID PROJ. NO.	FISCAL YEAR	SHEET NO.	TOTAL SHEETS
HAWAII	HAW.	BR-019-2(61)	2012	26	137

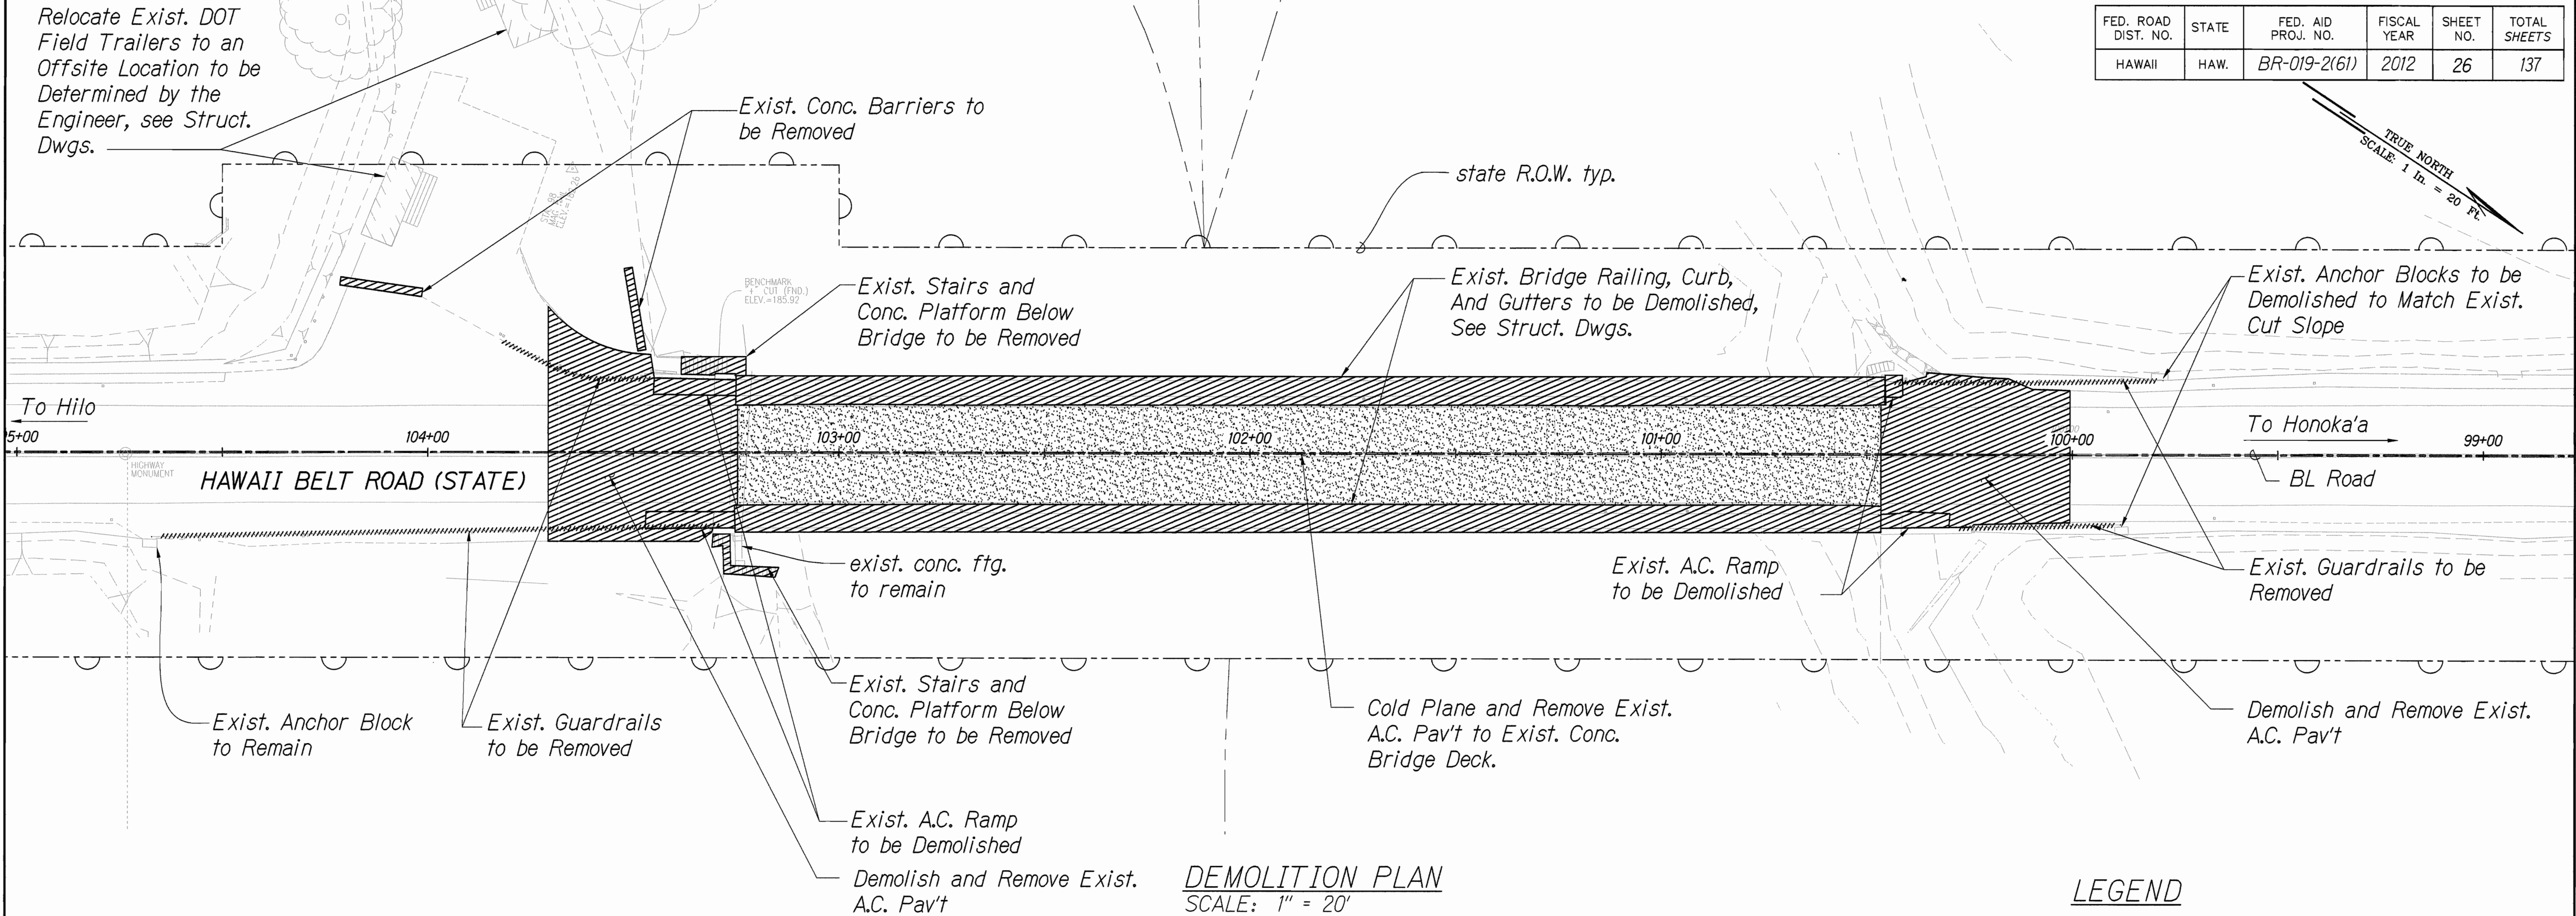


NOTE:

1. Contractor to Coordinate Phasing of Bridge Demolition Work With Structural Sheet S15.1
2. Contractor to Provide Temporary A.C. Transitions Between Cold Planing Phases to Provide a Smooth Riding Transition for Vehicles.

DEMOLITION PLAN
SCALE: 1" = 20'

LEGEND

- Demolish Guardrail
- Demolish Pavement/Structure

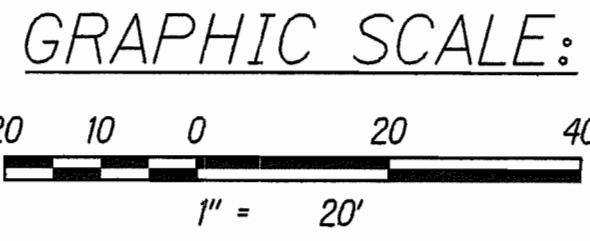

SURVEY PLOTTED BY	DATE
DRAWN BY	
DESIGNED BY	
QUANTITIES BY	
CHECKED BY	
APPROVED BY	
FILE NAME	

LICENSE EXPIRES: 4/30/14
THIS WORK WAS PREPARED BY ME OR UNDER MY SUPERVISION

STATE OF HAWAII
DEPARTMENT OF TRANSPORTATION
HIGHWAYS DIVISION

DEMOLITION PLAN

HAWAII BELT ROAD
Rehabilitation of Umauma Stream Bridge
Federal Aid Project No. BR-019-2(61)

Scale: 1" = 20' Date: July 25, 2012

SHEET No. C-11 OF 19 SHEETS