


FED. ROAD DIST. NO.	STATE	FED. AID PROJ. NO.	FISCAL YEAR	SHEET NO.	TOTAL SHEETS
HAWAII	HAW.	BR-019-2(61)	2012	5	137

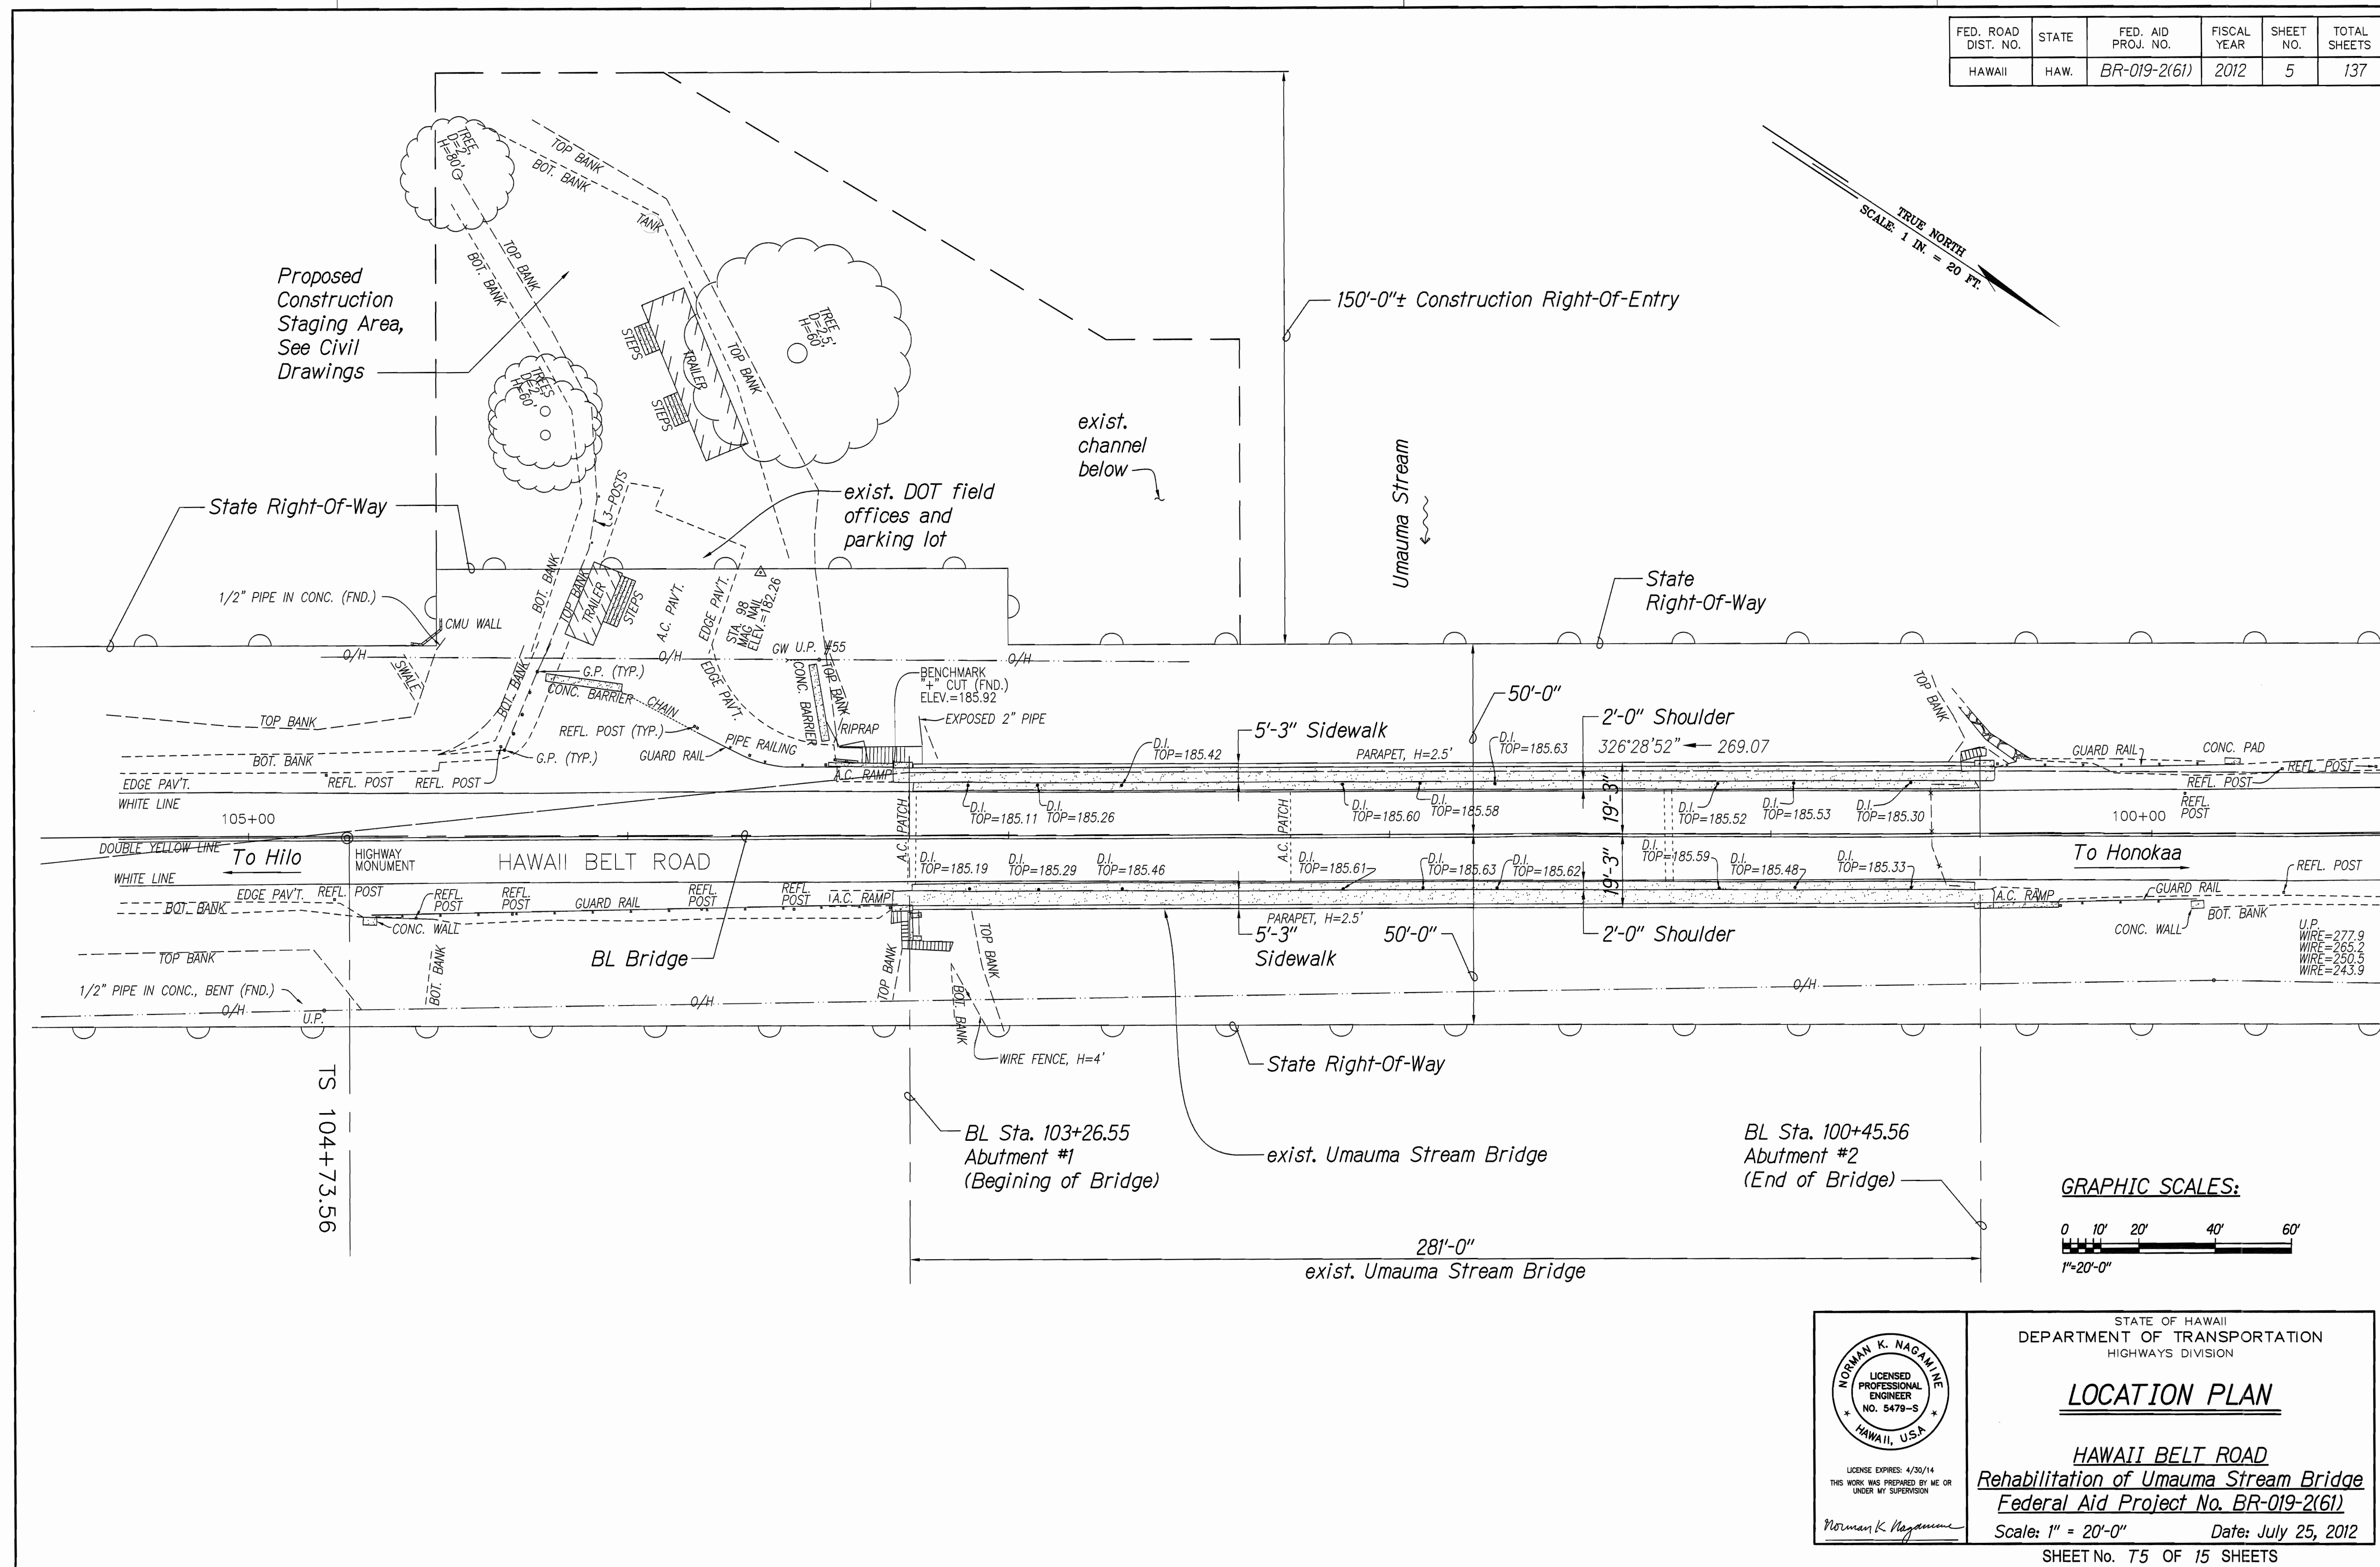

NORMAN K. NAGAMINE
LICENSED PROFESSIONAL ENGINEER
NO. 5479-S
HAWAII, USA

LICENSE EXPIRES: 4/30/14
THIS WORK WAS PREPARED BY ME OR UNDER MY SUPERVISION

Norman K. Nagamine

STATE OF HAWAII
DEPARTMENT OF TRANSPORTATION
HIGHWAYS DIVISION

LOCATION PLAN

HAWAII BELT ROAD
Rehabilitation of Umauma Stream Bridge
Federal Aid Project No. BR-019-2(61)

Scale: 1" = 20'-0" Date: July 25, 2012

SHEET No. 75 OF 15 SHEETS

DESIGNED BY	DATE
DRAWN BY	
CHECKED BY	
NOTED BY	
QUANTITIES BY	
CHECKED BY	