


FED. ROAD DIST. NO.	STATE	PROJ. NO.	FISCAL YEAR	SHEET NO.	TOTAL SHEETS
HAWAII	HAW.	19J-01-10	2010	6	25

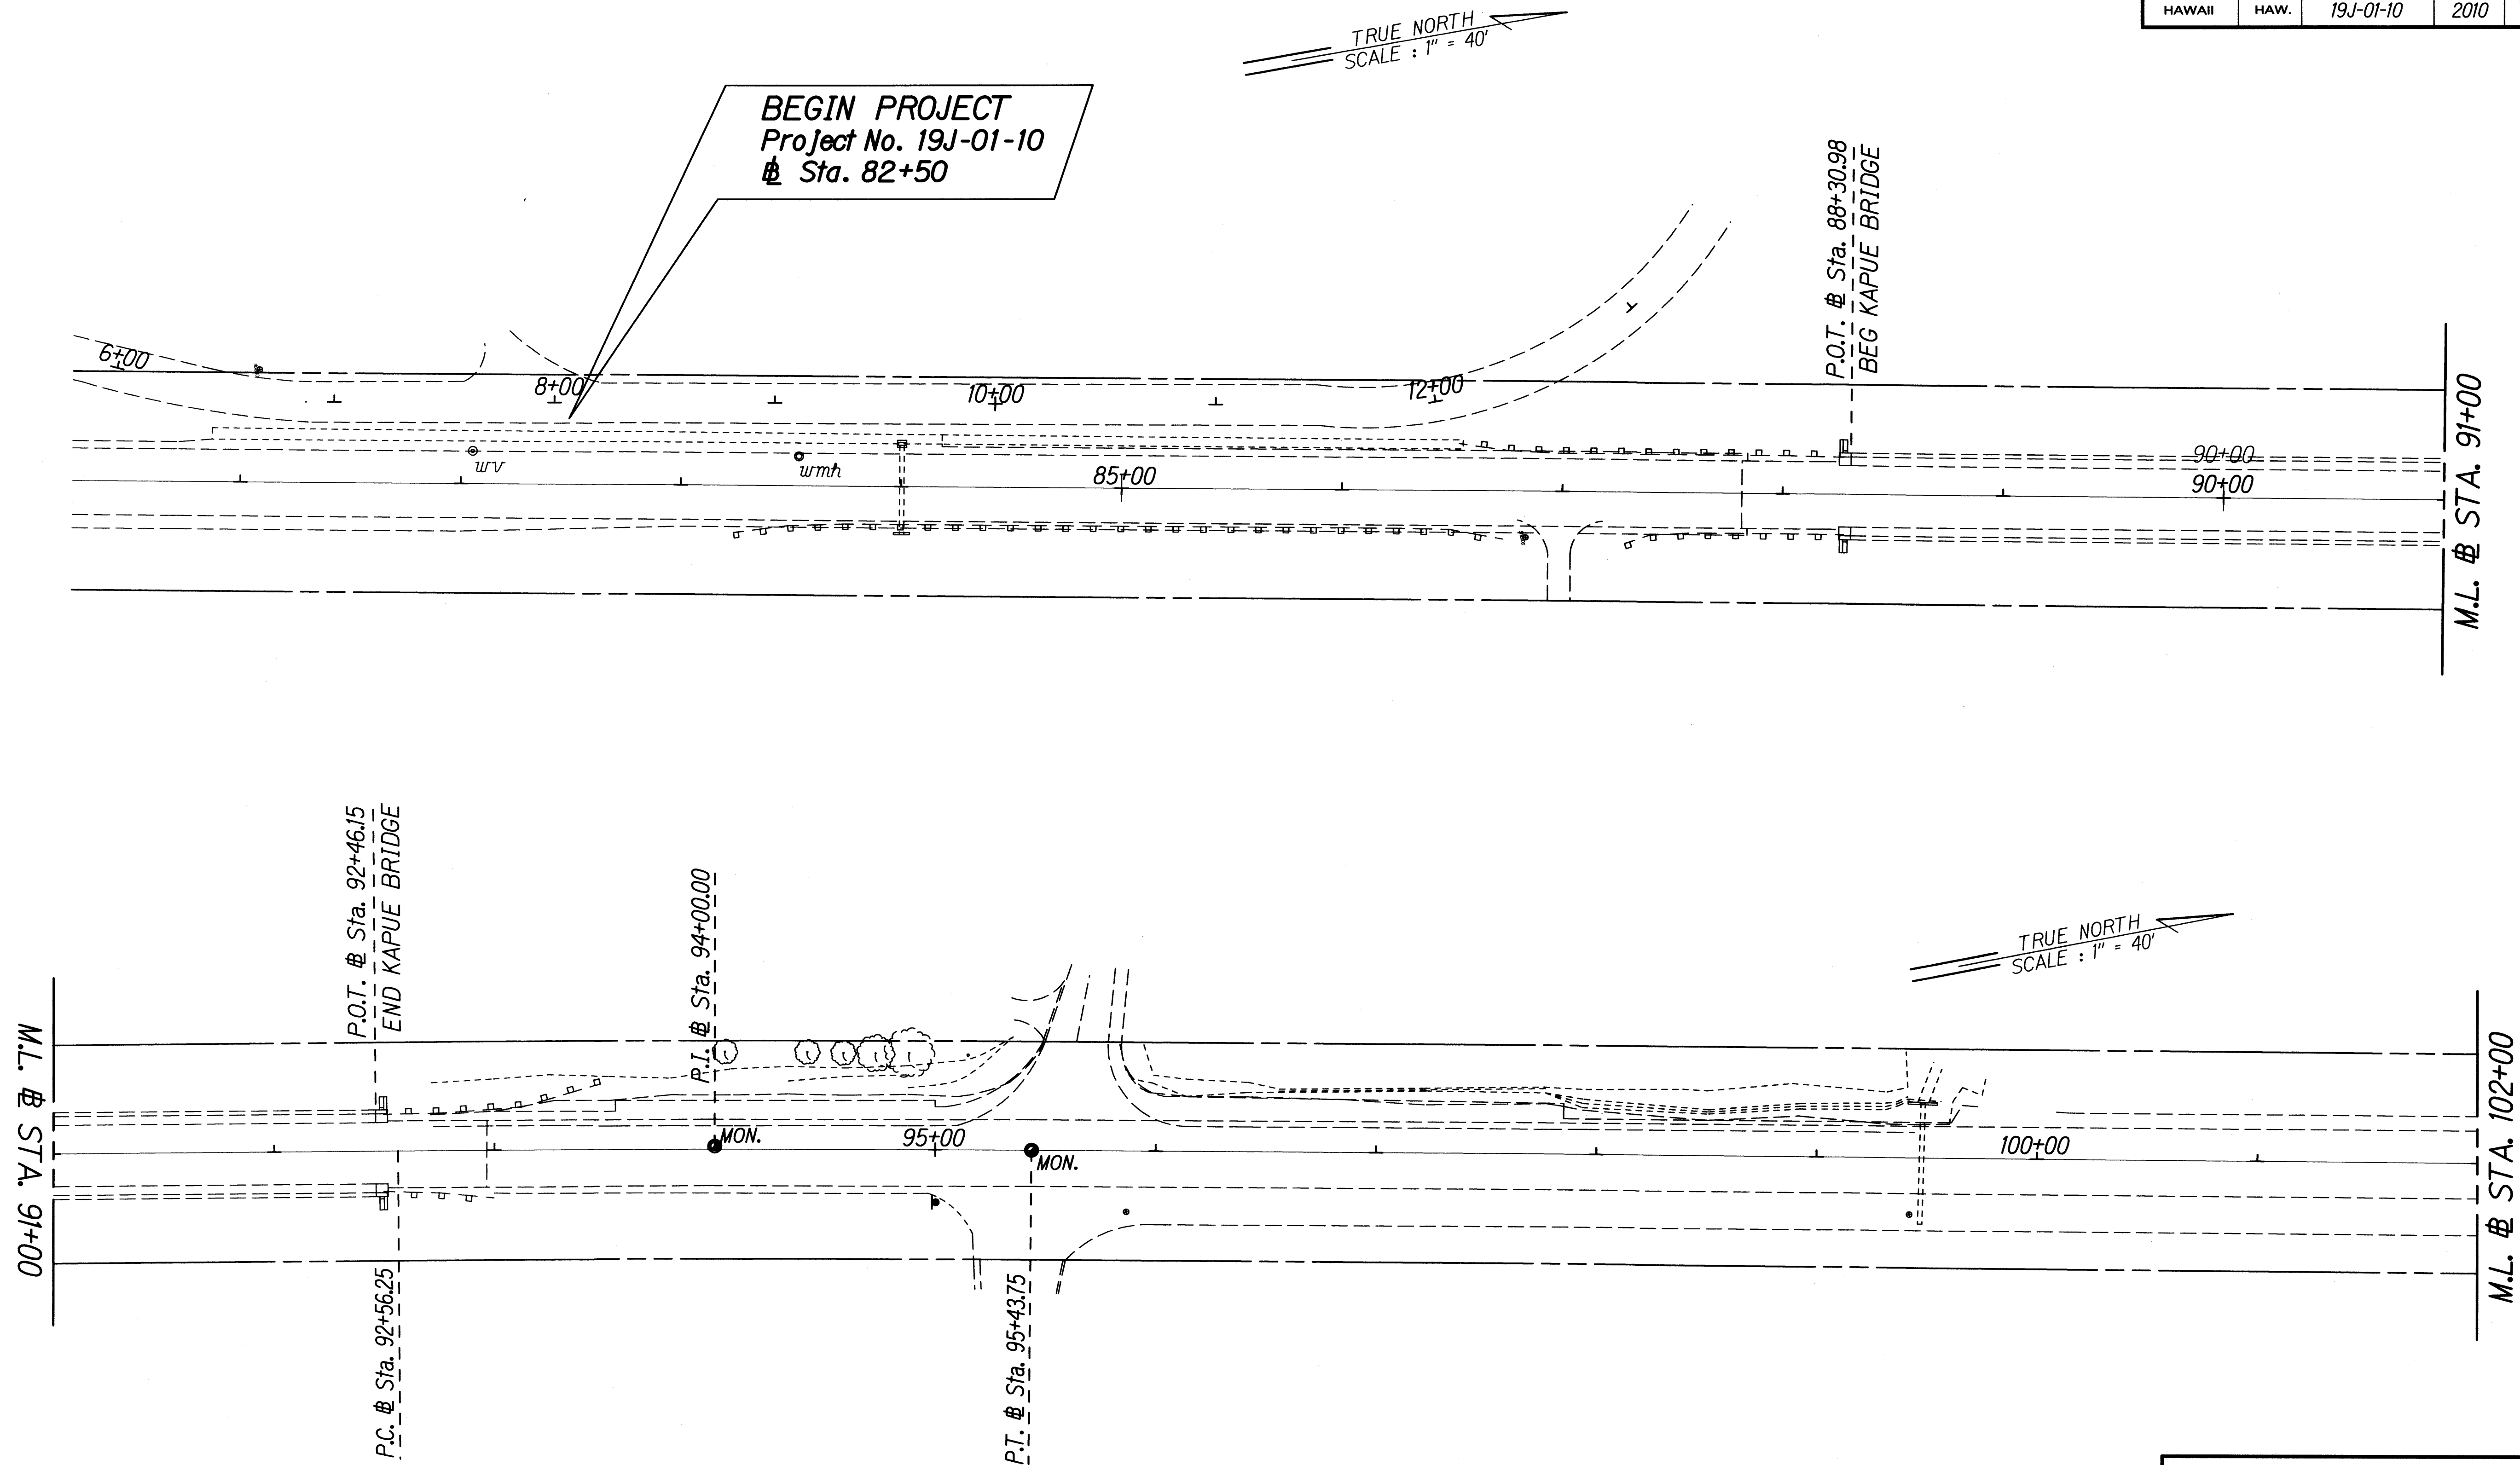

ORIGINAL PLAN	SURVEY PLOTTED BY	DATE
NOTE BOOK	DRAWN BY	
DESIGNED BY	TRACED BY	
CHECKED BY	DESIGNED BY	
	CHECKED BY	


STATE OF HAWAII
DEPARTMENT OF TRANSPORTATION
HIGHWAYS DIVISION

ROADWAY PLANS
HAWAII BELT ROAD
SAFETY IMPROVEMENTS
In the Vicinity of Papaikou Mill Road
Project No. 19J-01-10

Scale: 1" = 40' Date: Nov., 2009

SHEET No. 1 OF 3 SHEETS

FED. ROAD DIST. NO.	STATE	PROJ. NO.	FISCAL YEAR	SHEET NO.	TOTAL SHEETS
HAWAII	HAW.	19J-01-10	2010	7	25

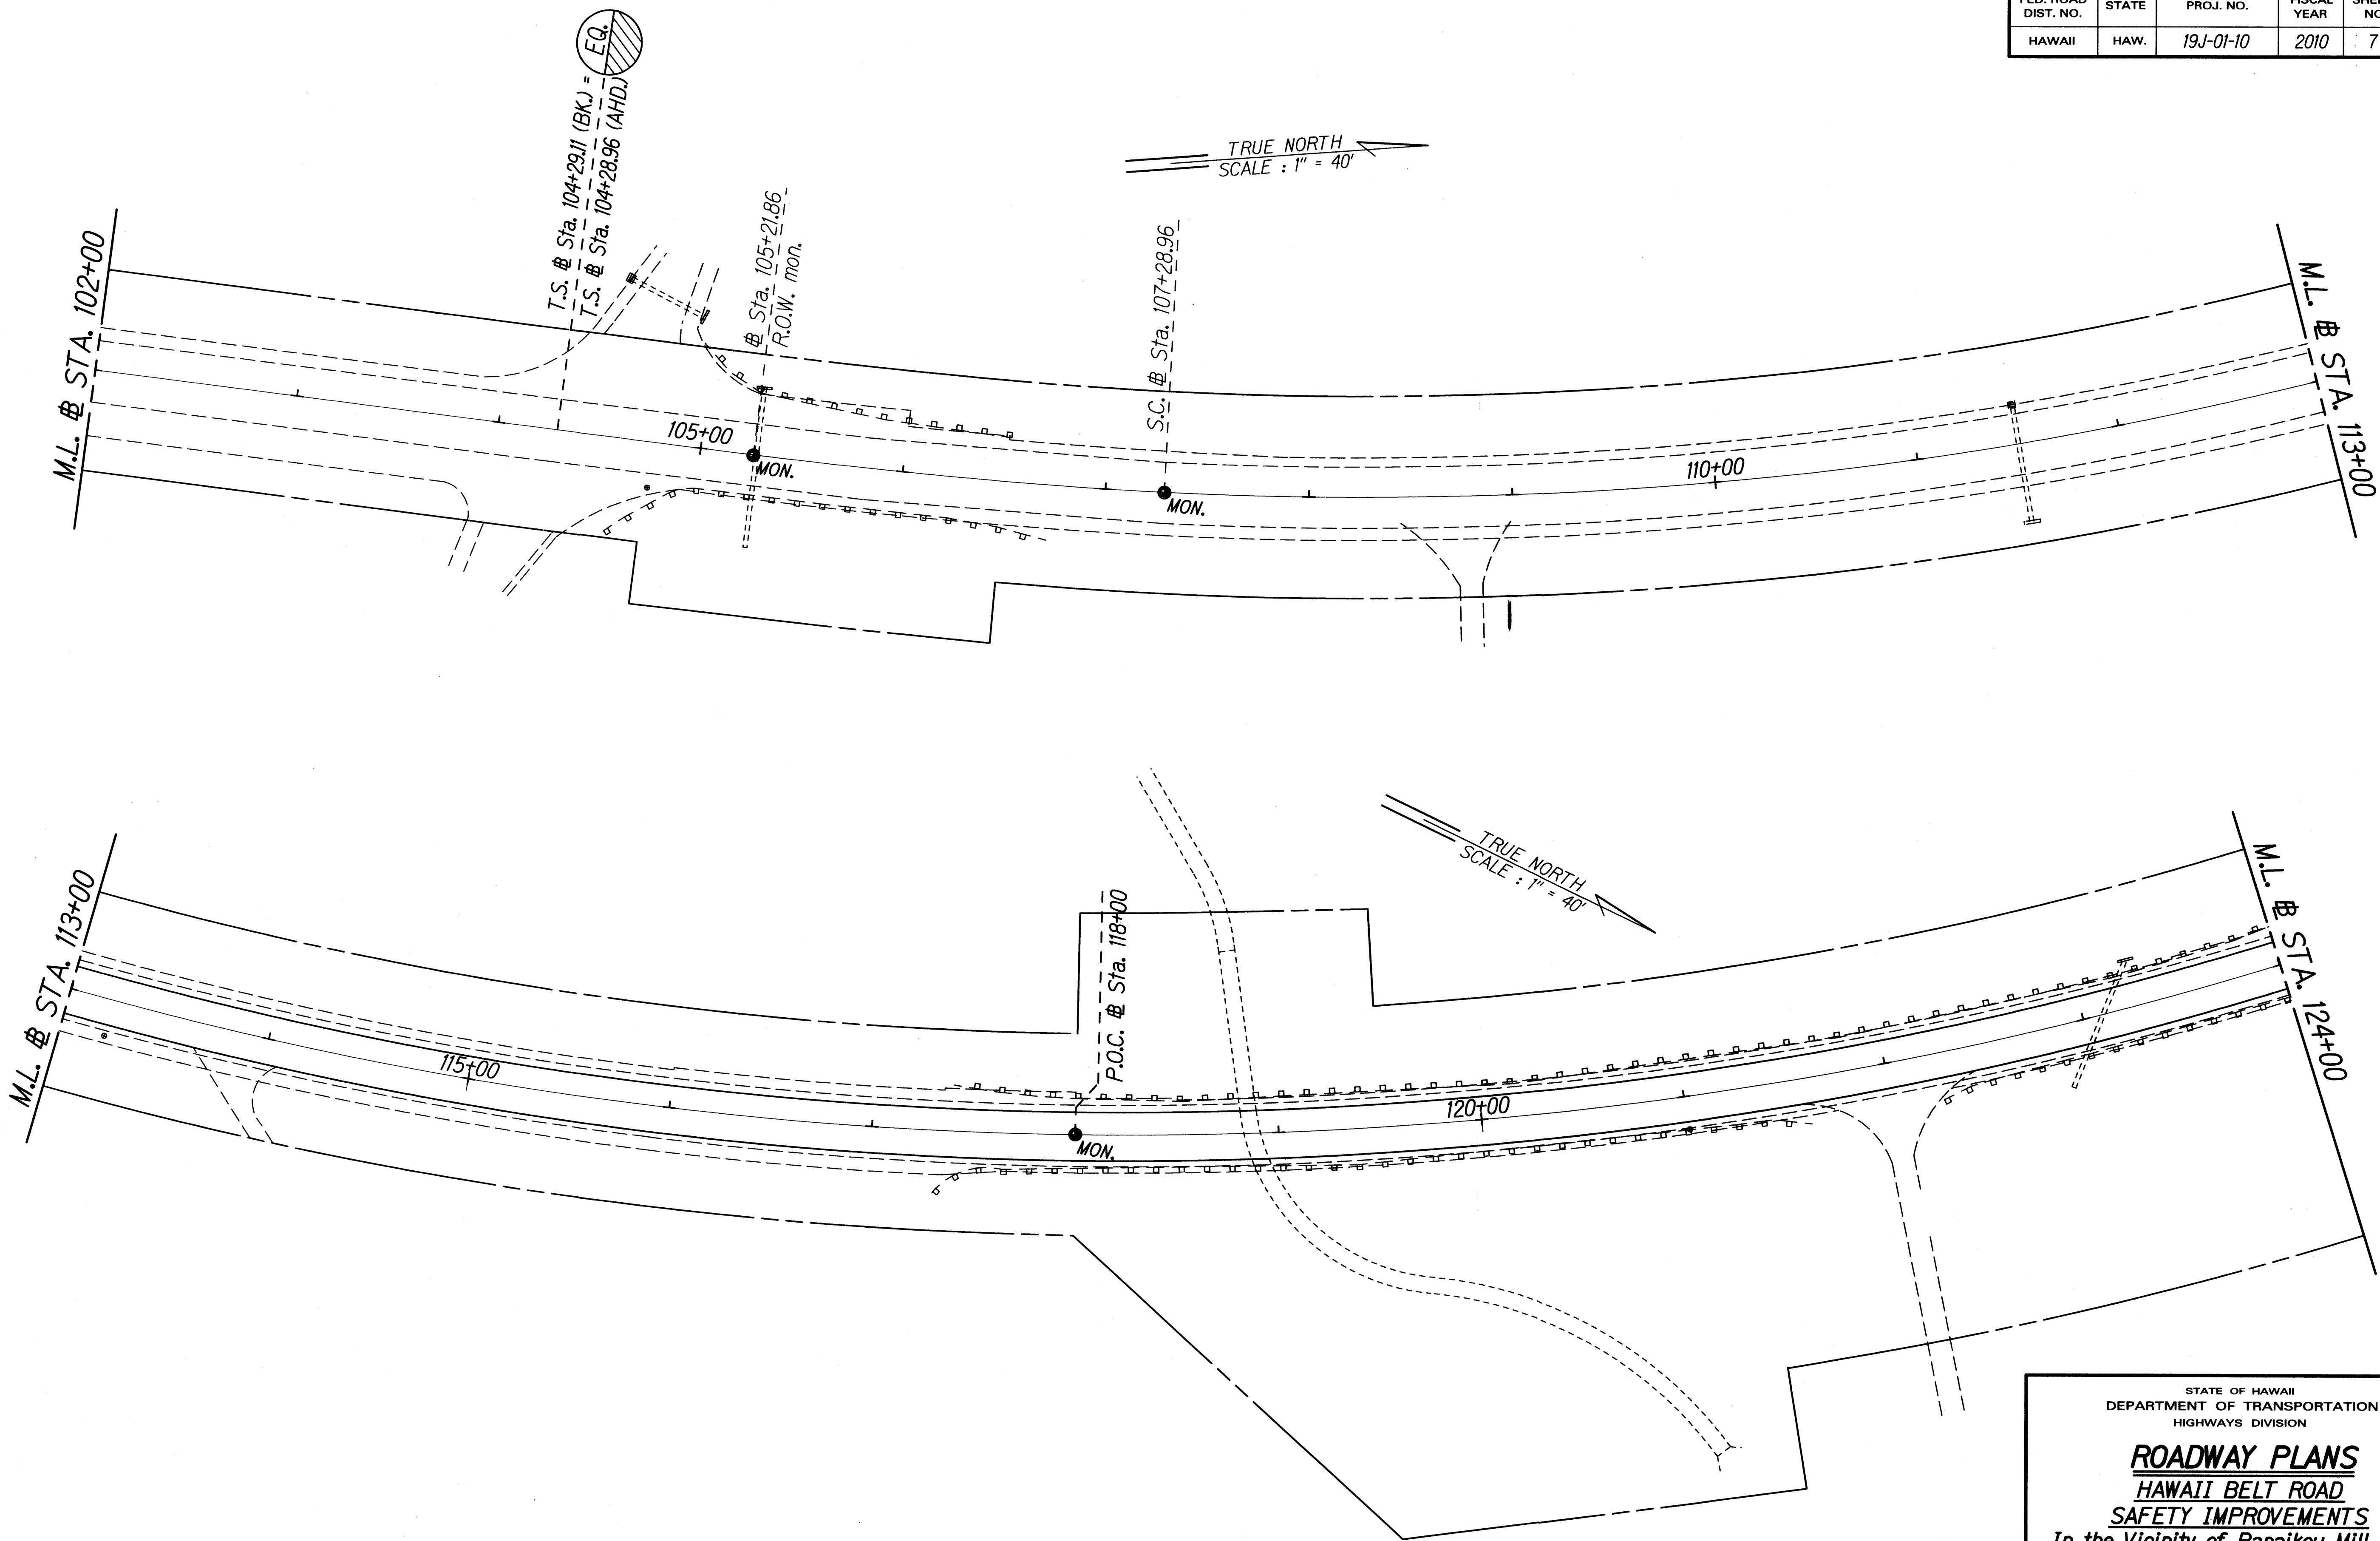

ORIGINAL PLAN	SURVEY PLOTTED BY	DATE
NOTED	DRAWN BY	
102	DESIGNED BY	
101/112.dgn	CHECKED BY	



STATE OF HAWAII
DEPARTMENT OF TRANSPORTATION
HIGHWAYS DIVISION

ROADWAY PLANS
HAWAII BELT ROAD
SAFETY IMPROVEMENTS
In the Vicinity of Papaikou Mill Road
Project No. 19J-01-10

Scale: 1" = 40' Date: Nov., 2009

SHEET No. 2 OF 3 SHEETS

FED. ROAD DIST. NO.	STATE	PROJ. NO.	FISCAL YEAR	SHEET NO.	TOTAL SHEETS
HAWAII	HAW.	19J-01-10	2010	8	25

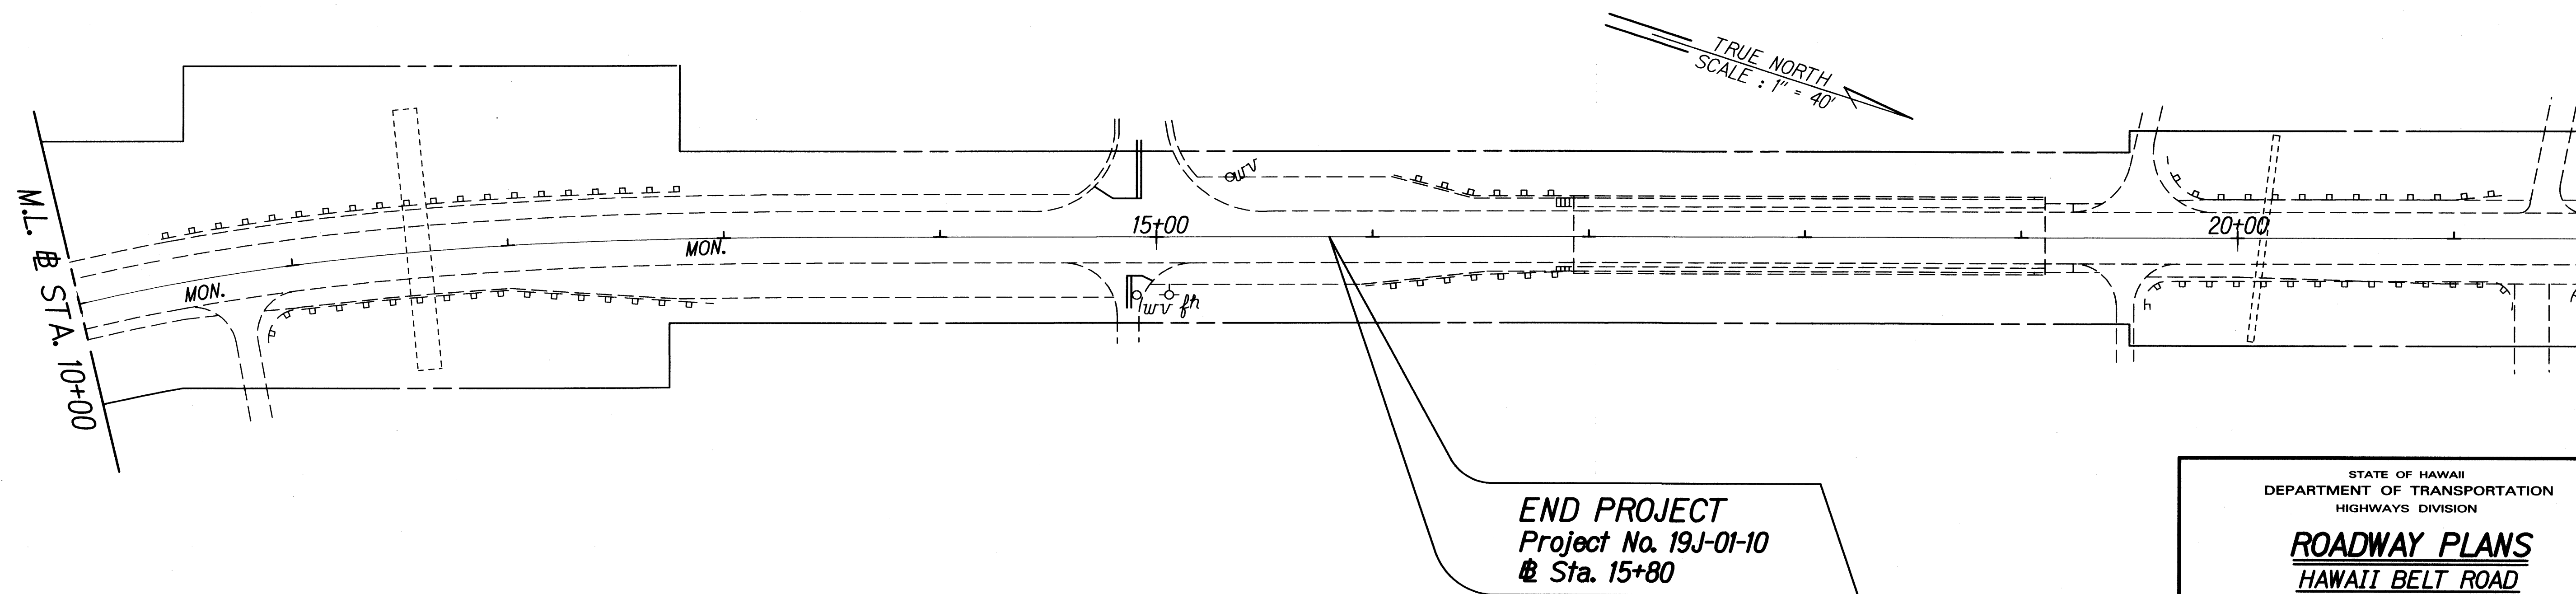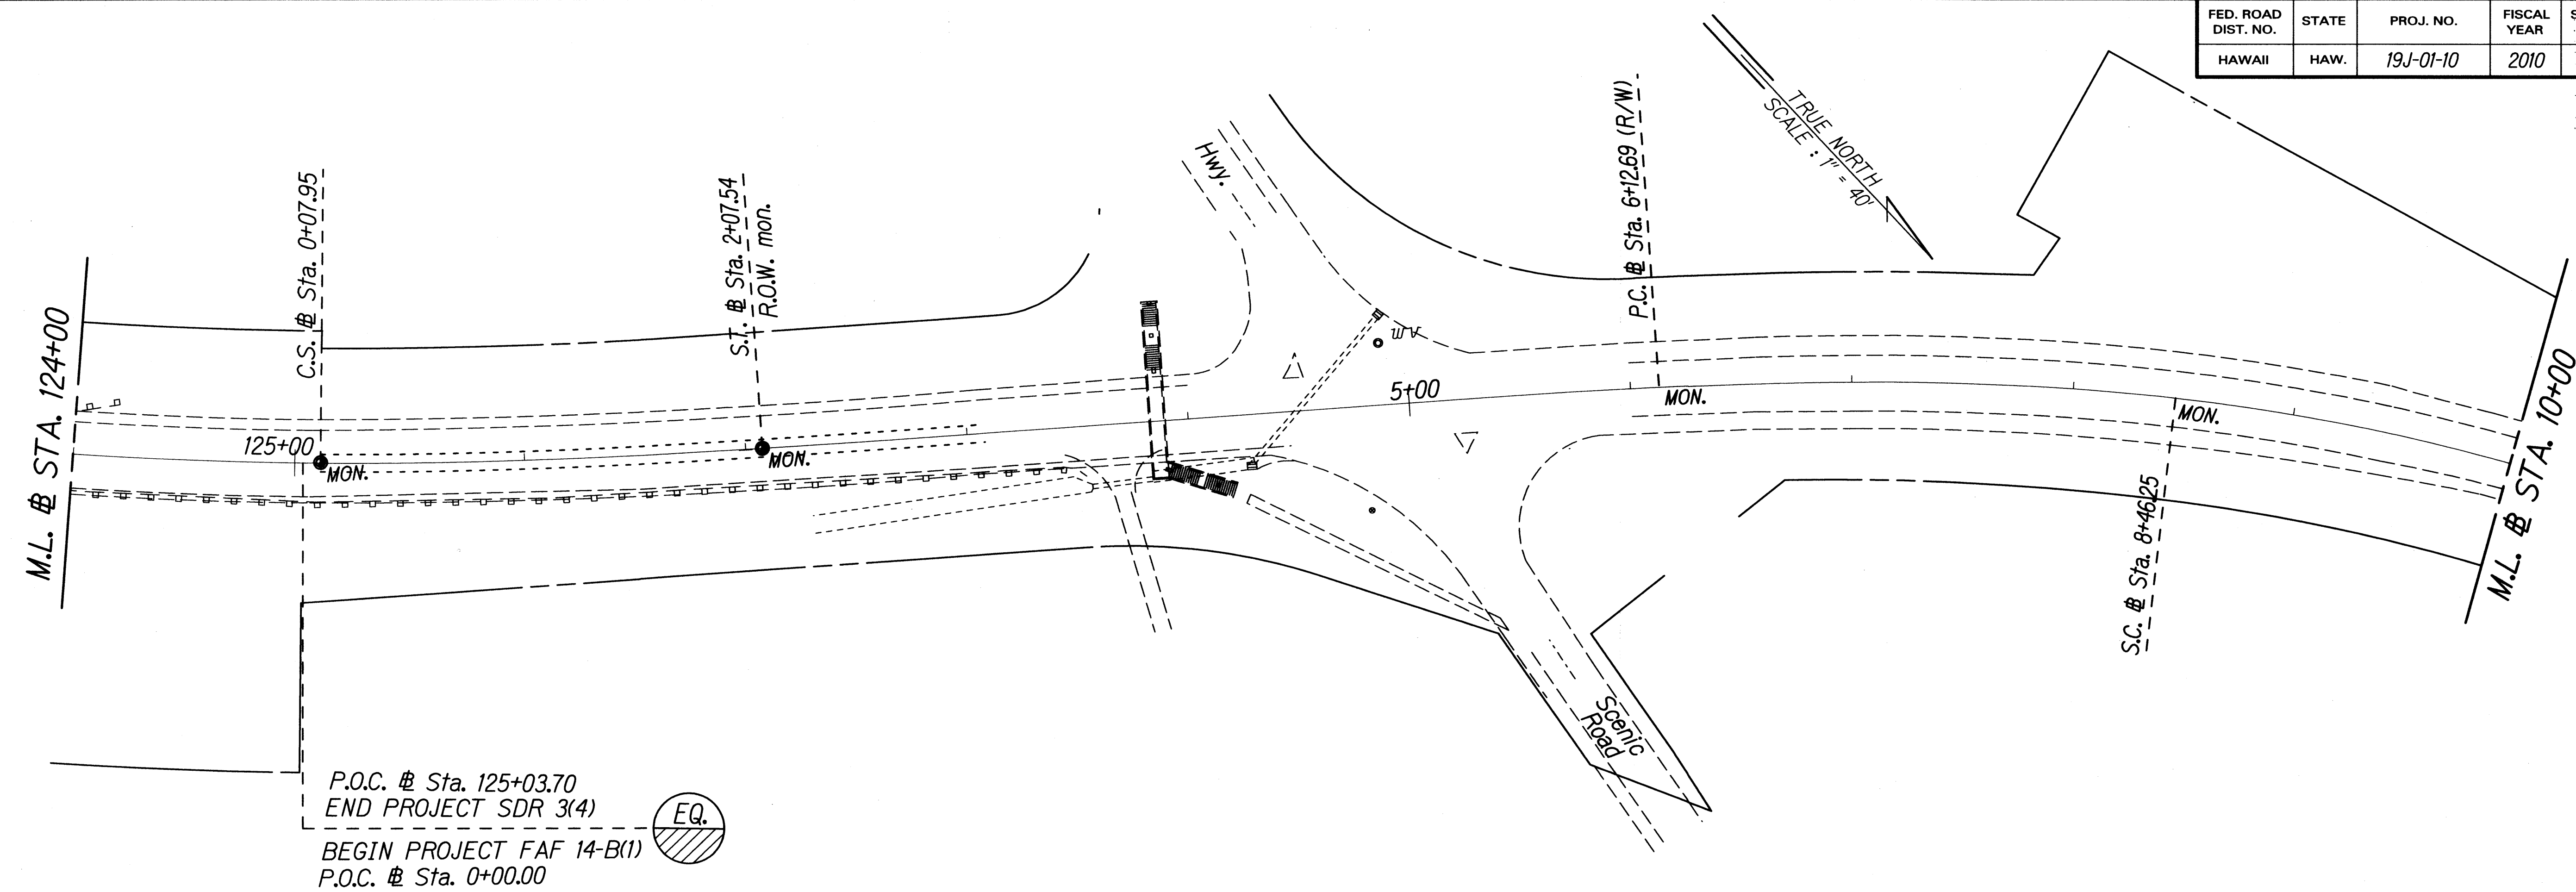

ORIGINAL PLAN	SURVEY PLOTTED BY	DATE
NOTE BOOK	DRAWN BY	
FILE	DESIGNED BY	
NAME	CHECKED BY	

STATE OF HAWAII
DEPARTMENT OF TRANSPORTATION
HIGHWAYS DIVISION

ROADWAY PLANS
HAWAII BELT ROAD
SAFETY IMPROVEMENTS
In the Vicinity of Papaikou Mill Road
Project No. 19J-01-10

Scale: 1" = 40' Date: Nov., 2009

SHEET No. 3 OF 3 SHEETS