


FED. ROAD DIST. NO.	STATE	PROJ. NO.	FISCAL YEAR	SHEET NO.	TOTAL SHEETS
HAWAII	HAW.	19J-01-10	2009	ADD. 14	25

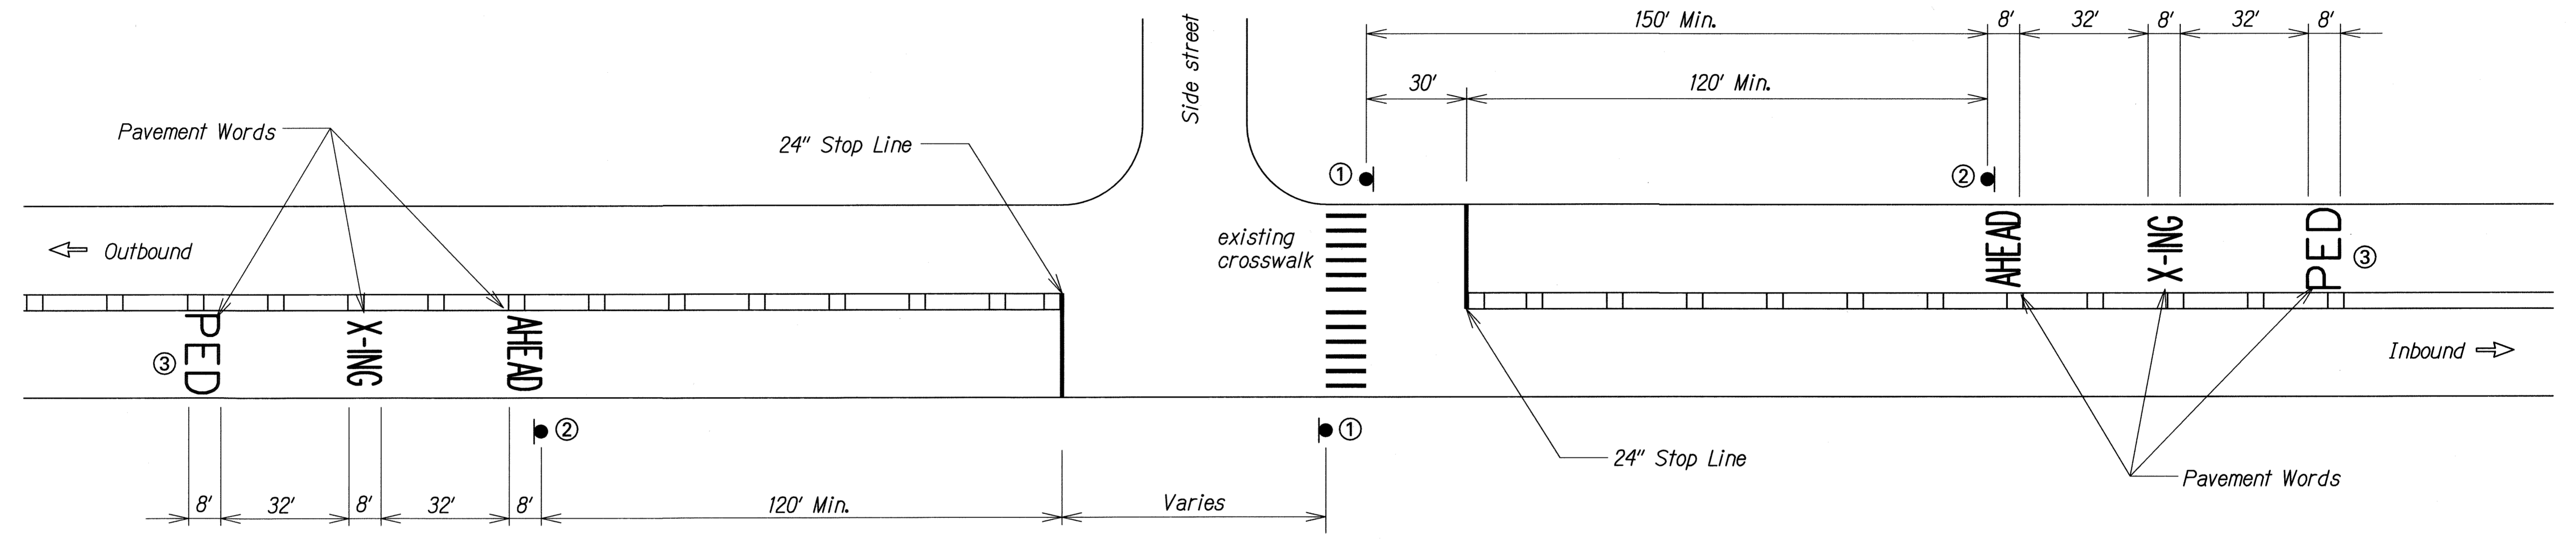

TYPICAL UNSIGNALIZED INTERSECTION MARKINGS **A**  
(NO LEFT TURN STORAGE LANES)  
 Not to Scale

ORIGINAL PLAN  
 DESIGNED BY  
 CHECKED BY  
 DATE

<p>① REQUIRED</p> <p>OR</p> <p>Black legend on flourescent yellow green background</p>	<p>② REQUIRED</p> <p>OR</p> <p>Black legend on flourescent yellow green background</p>
<p>③ REQUIRED</p> <p>OR</p> <p>Black legend on flourescent yellow green background</p>	<p>③ REQUIRED</p> <p>OR</p> <p>Black legend on flourescent yellow green background</p>

**NOTE:**  
 REMOVAL/ERADICATION OF EXISTING STOP BAR, PAVEMENT MARKING & RPM SHALL NOT BE PAID FOR SEPARATELY, AND SHALL BE CONSIDERED INCIDENTAL TO OTHER CONTRACT ITEMS.

5/10/11	Revised pavement word and No. 3 Note.
DATE	REVISION
STATE OF HAWAII DEPARTMENT OF TRANSPORTATION HIGHWAYS DIVISION <b>SCHOOL/PEDESTRIAN PAVEMENT MARKING AND SIGNING</b> HAWAII BELT ROAD SAFETY IMPROVEMENTS In the Vicinity of Papaikou Mill Road Project No. 19J-01-10 Scale: NTS Date: Nov., 2009 SHEET No. 1 OF 1 SHEETS	