

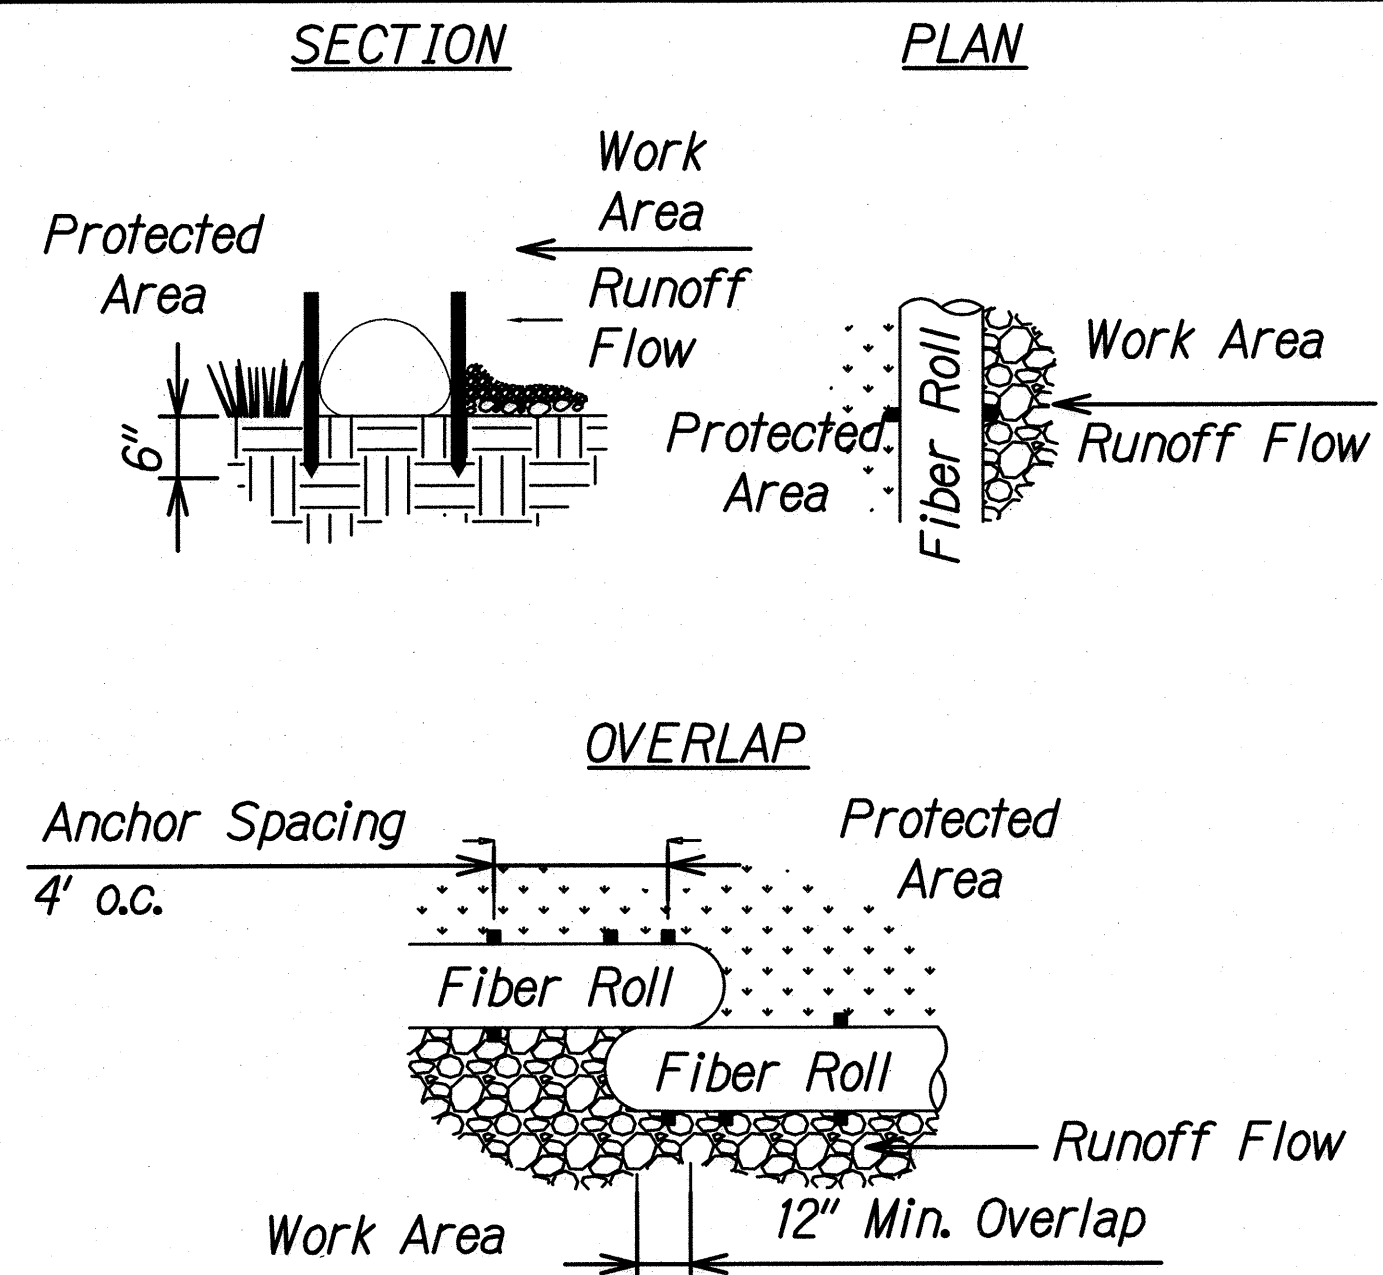



FED. ROAD DIST. NO.	STATE	PROJ. NO.	FISCAL YEAR	SHEET NO.	TOTAL SHEETS
HAWAII	HAW.	19K-01-20M	2020	7	22

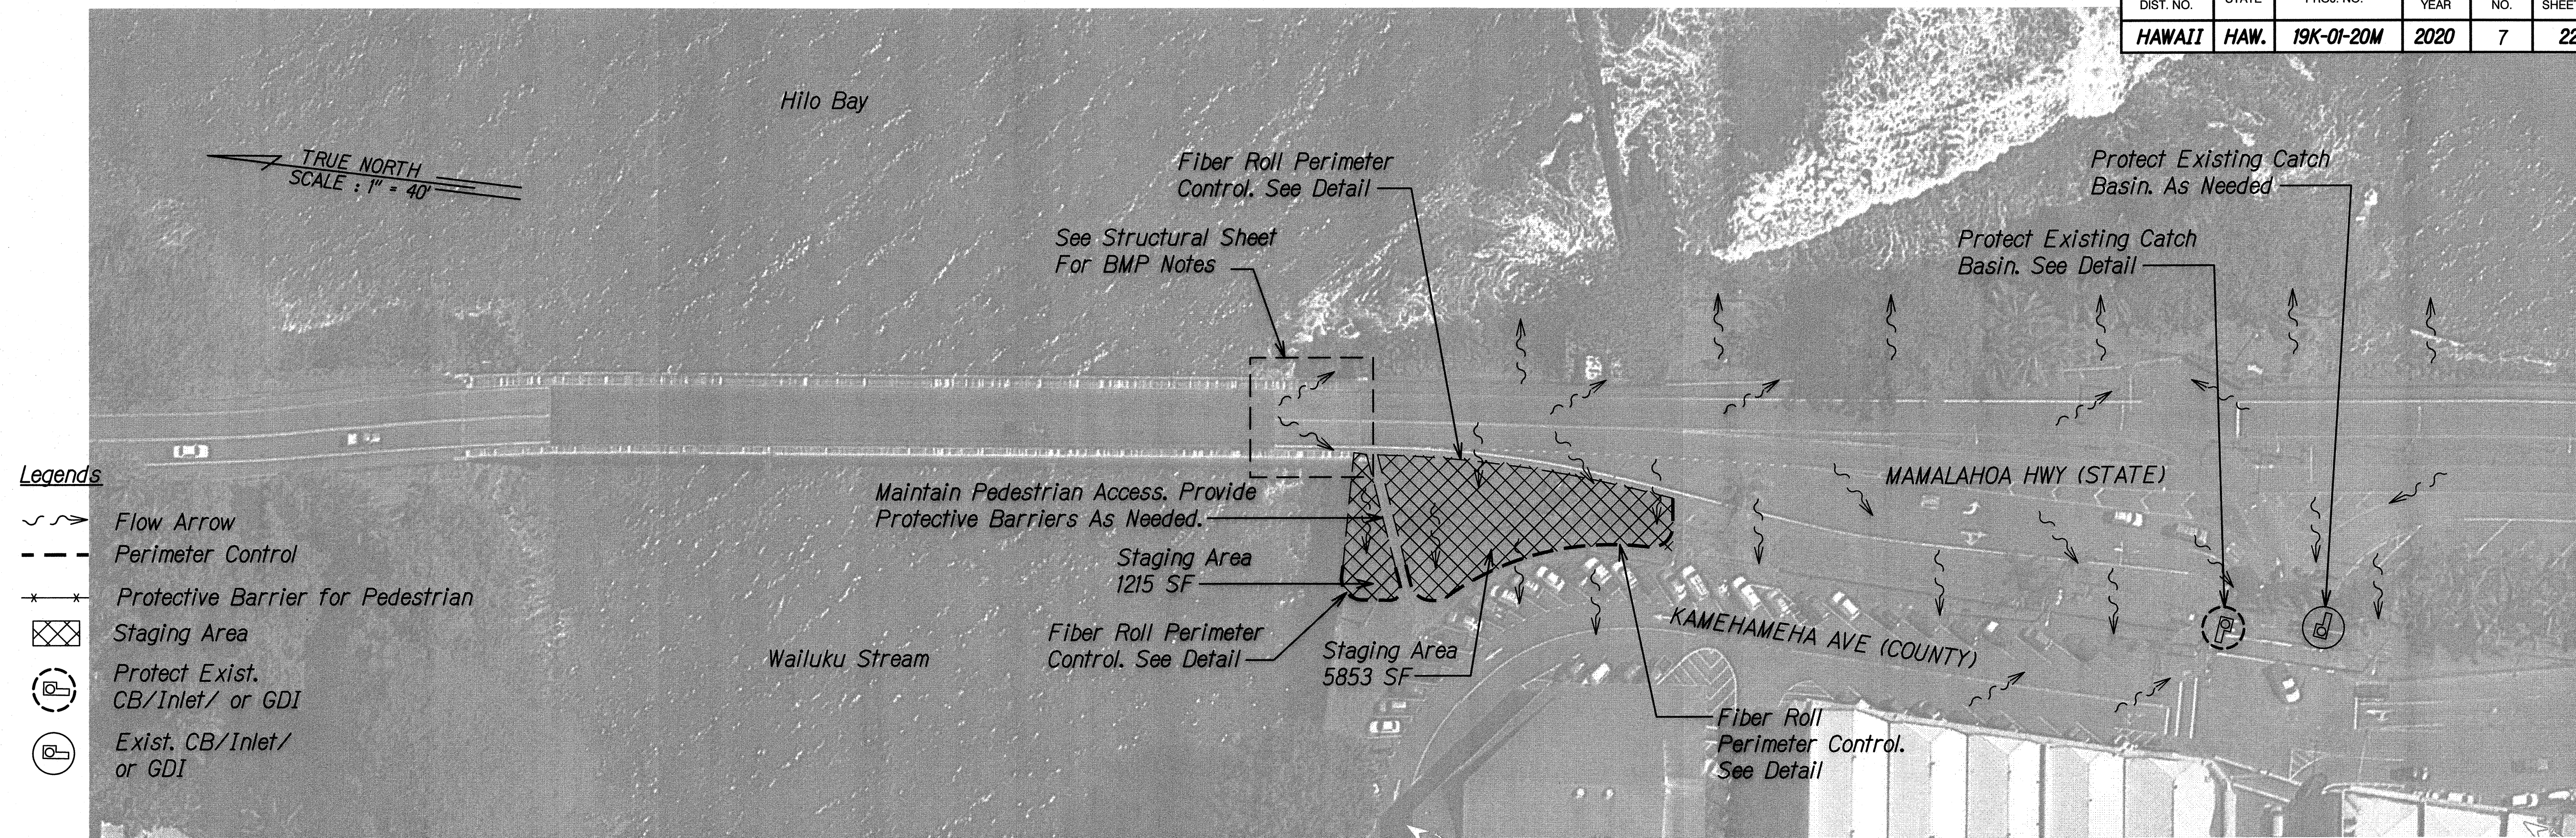

BMP DETAIL-FIBER ROLL FILTER SEDIMENT CONTROL
Not To Scale

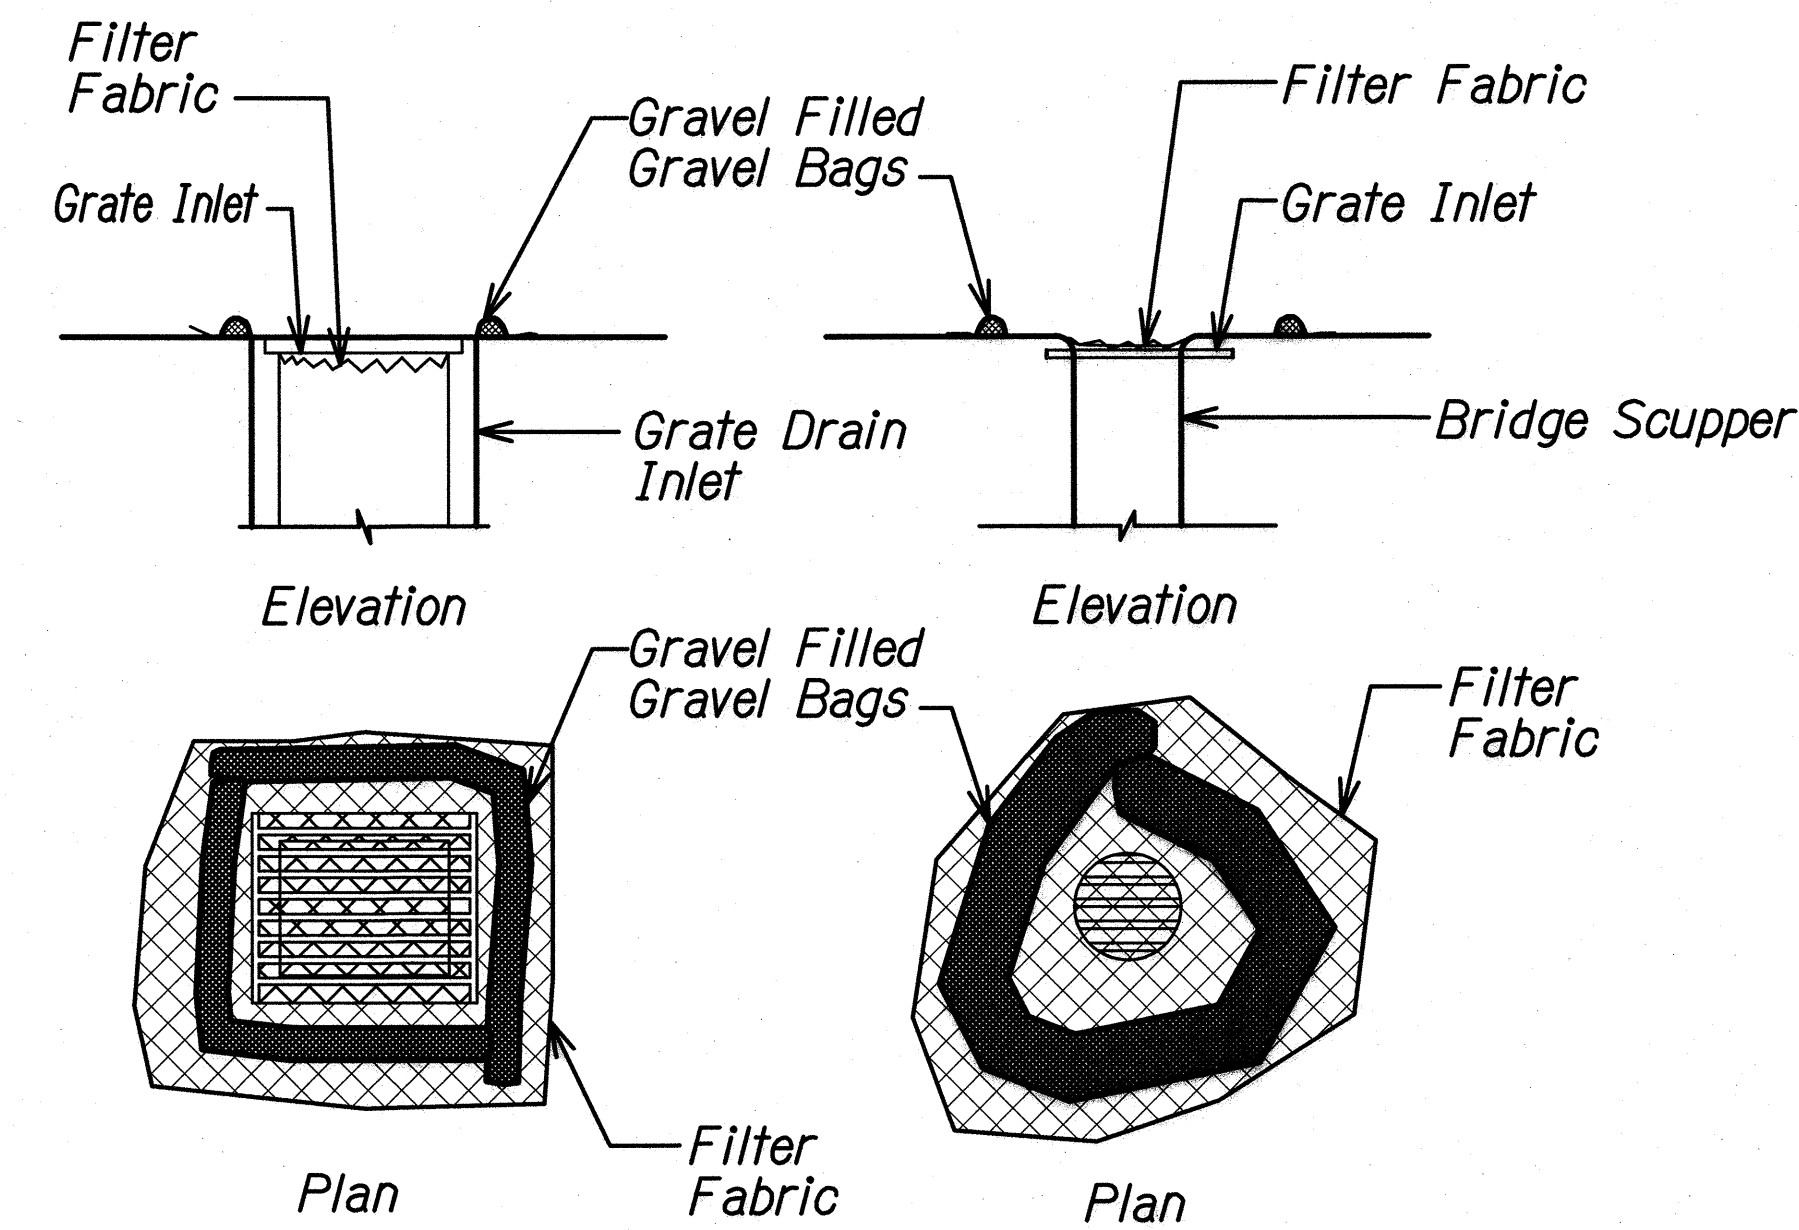

SEDIMENT BARRIER FOR DRAIN INLET
Not to Scale

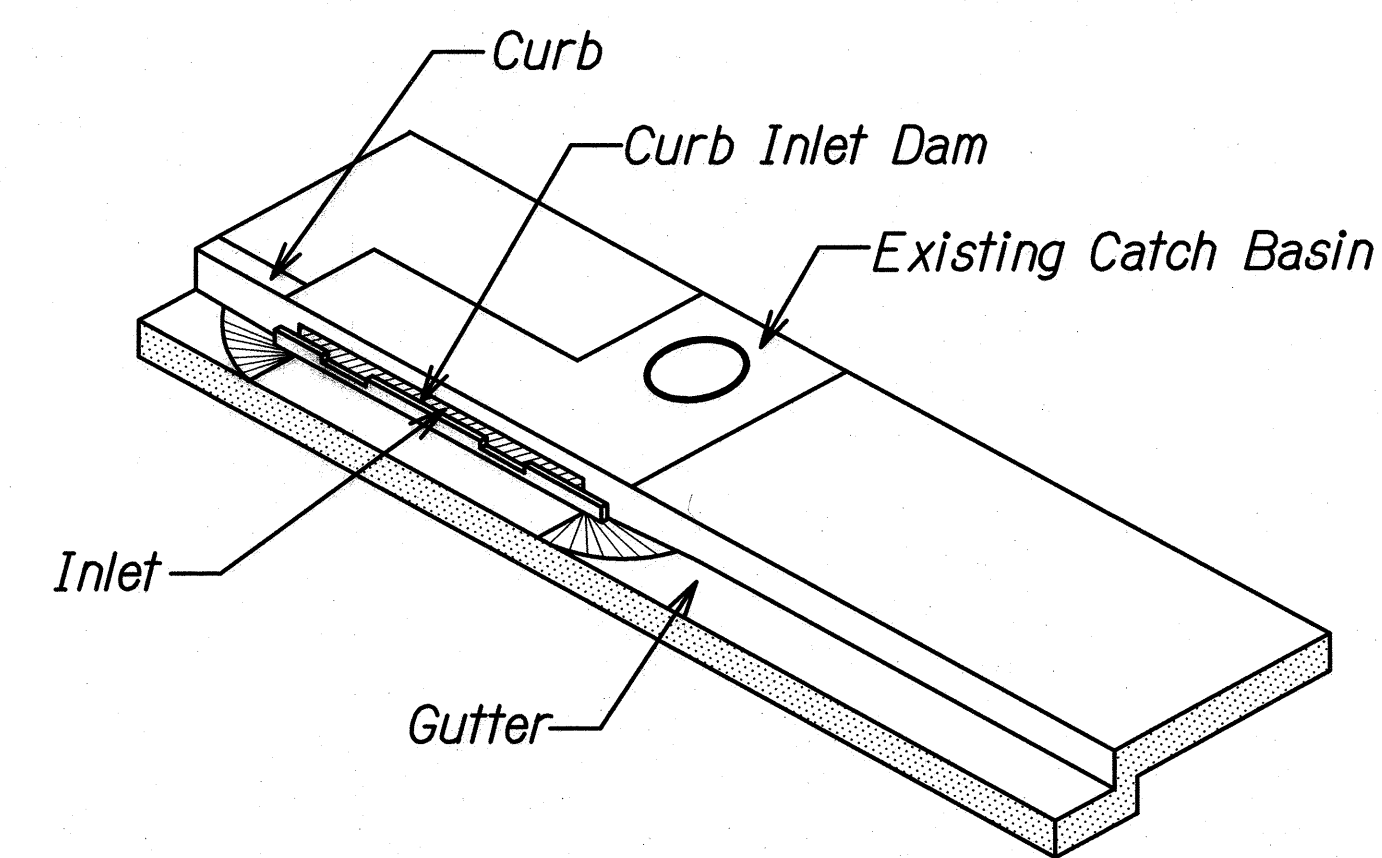

BMP DETAIL-SEDIMENT CONTROL FOR CATCH BASIN
Not To Scale

DESIGNED BY	DATE
DRAWN BY	
CHECKED BY	
IN CHARGE	

DRAWING NAME: J:\PROJECTS\193020-WAILUKUSTREAM\BRIDGE\5.0-PROJECT\DATA\CAO\ESCP-PLAN\BMPDETAILS.DWG PLOT TIME: 10-01-19, 11:42 AM

STATE OF HAWAII
DEPARTMENT OF TRANSPORTATION
HIGHWAYS DIVISION

**EROSION & SEDIMENT
CONTROL PLAN & DETAILS**

HAWAII BELT ROAD
Wailuku Stream Bridge Spall Repairs, MP 274
Project No. 19K-01-20M

Scale: As Shown Date: Oct. 1, 2019

SHEET No. EC-4OF 4 SHEETS

GERALD D. ANDRADE
LICENSED PROFESSIONAL ENGINEER
No. 10377-C
HAWAII, U.S.A.

THIS WORK WAS PREPARED BY ME
OR UNDER MY SUPERVISION.

Gerald D. Andrade
SIGNATURE EXPIRATION DATE OF THE LICENSE 04/30/20