


	Exist Bridge Structure
ORIGINAL SURVER PLOTTED BY DATE PLAN PLAN BY	

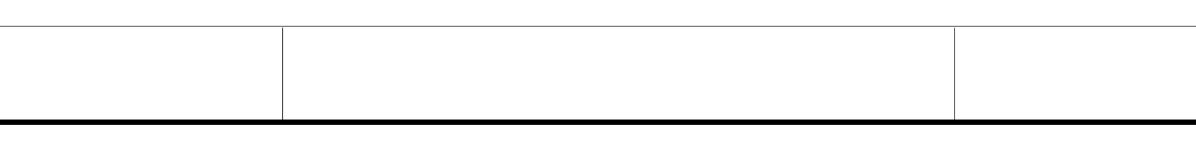

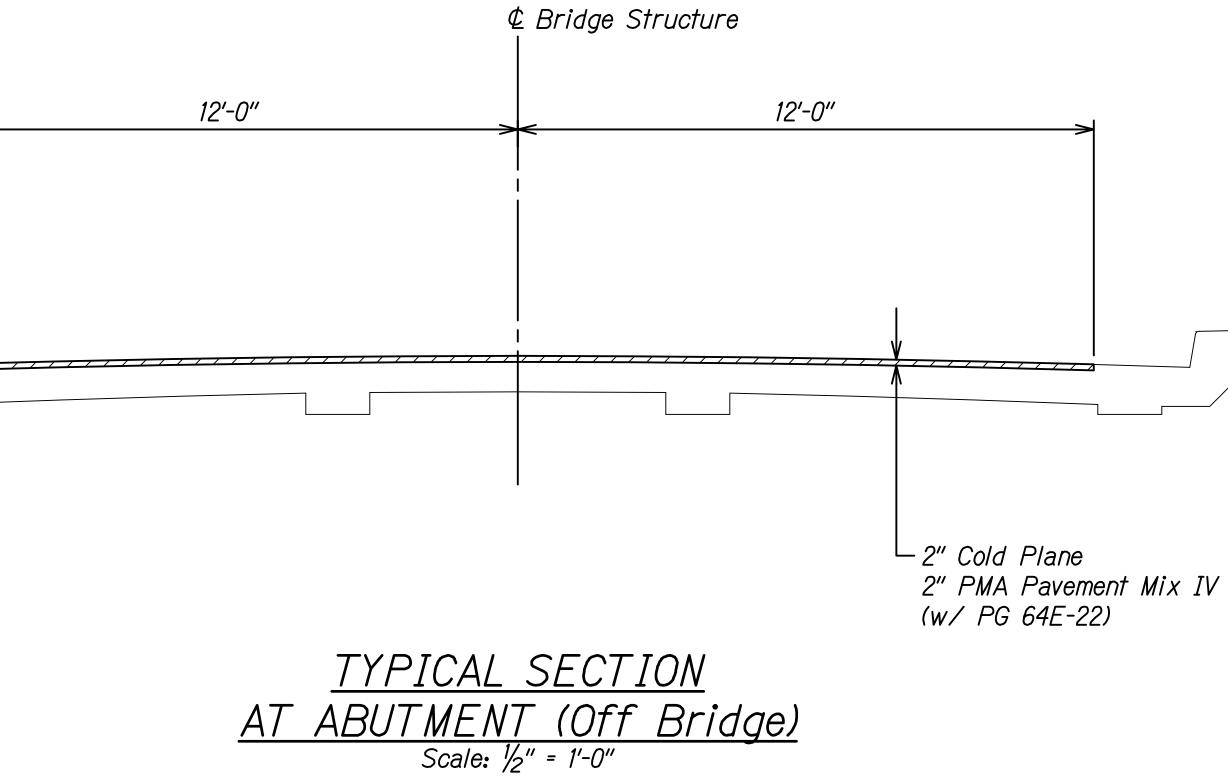

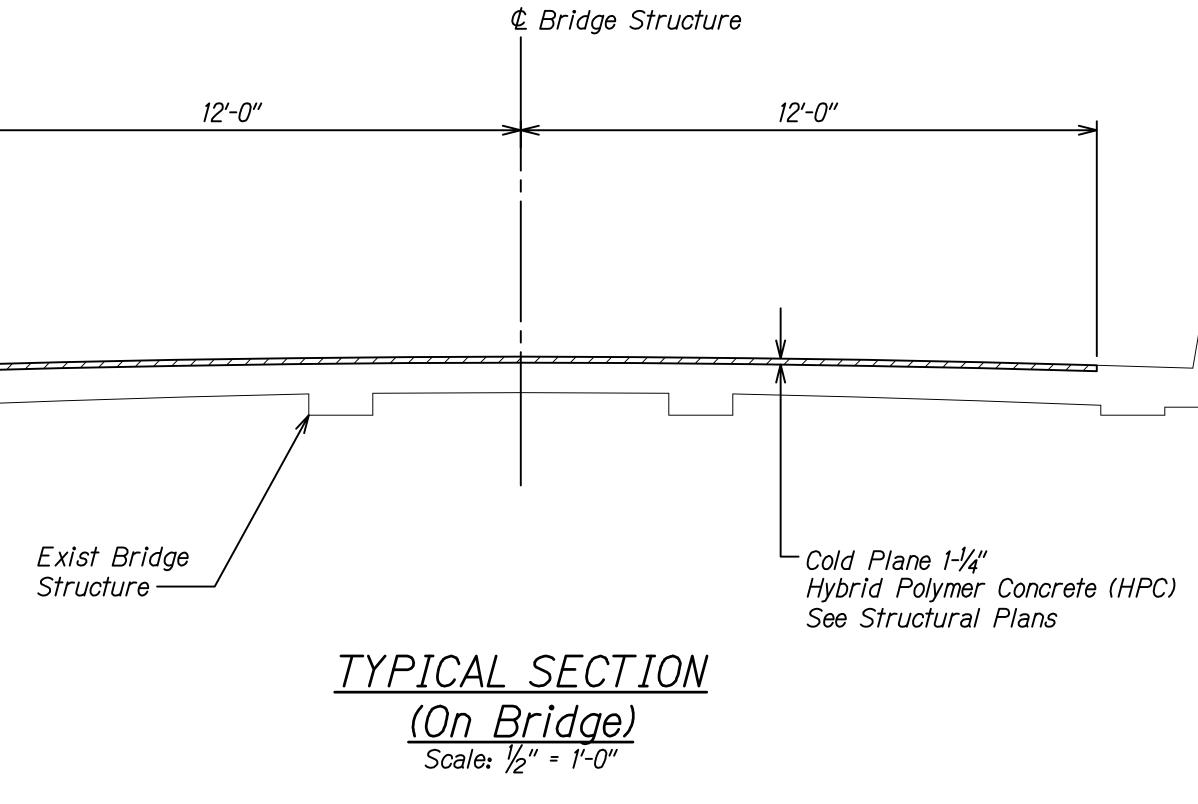

 					16′
FED. ROAD DIST. NO.	STATE	FEDERAL AID PROJ. NO.	FISCAL YEAR	SHEET NO.	TOTAL SHEETS
HAWAII	HAW.	BR-019-2(077)	2024	16	280

LICENSED	STATE OF HAWAII DEPARTMENT OF TRANSPORTATION HIGHWAYS DIVISION					
★ PROFESSIONAL ENGINEER No. 7269-C X WAII, U.S.F.	<u>TYPICAL SECTION</u>					
THIS WORK WAS PREPARED BY ME OR UNDER MY SUPERVISION. SIGNATURE	<u>HAWAII BELT ROAD</u> <u>Nanue Stream Bridge Rehabilitation</u> <u>Federal Aid Project No. BR-019-2(077)</u> Scale: ½" = 1'-0" Date: Oct. 2024					
OF THE LICENSE	SHEET NO. <i>R</i> -2 OF 6 SHEETS					
	16					