
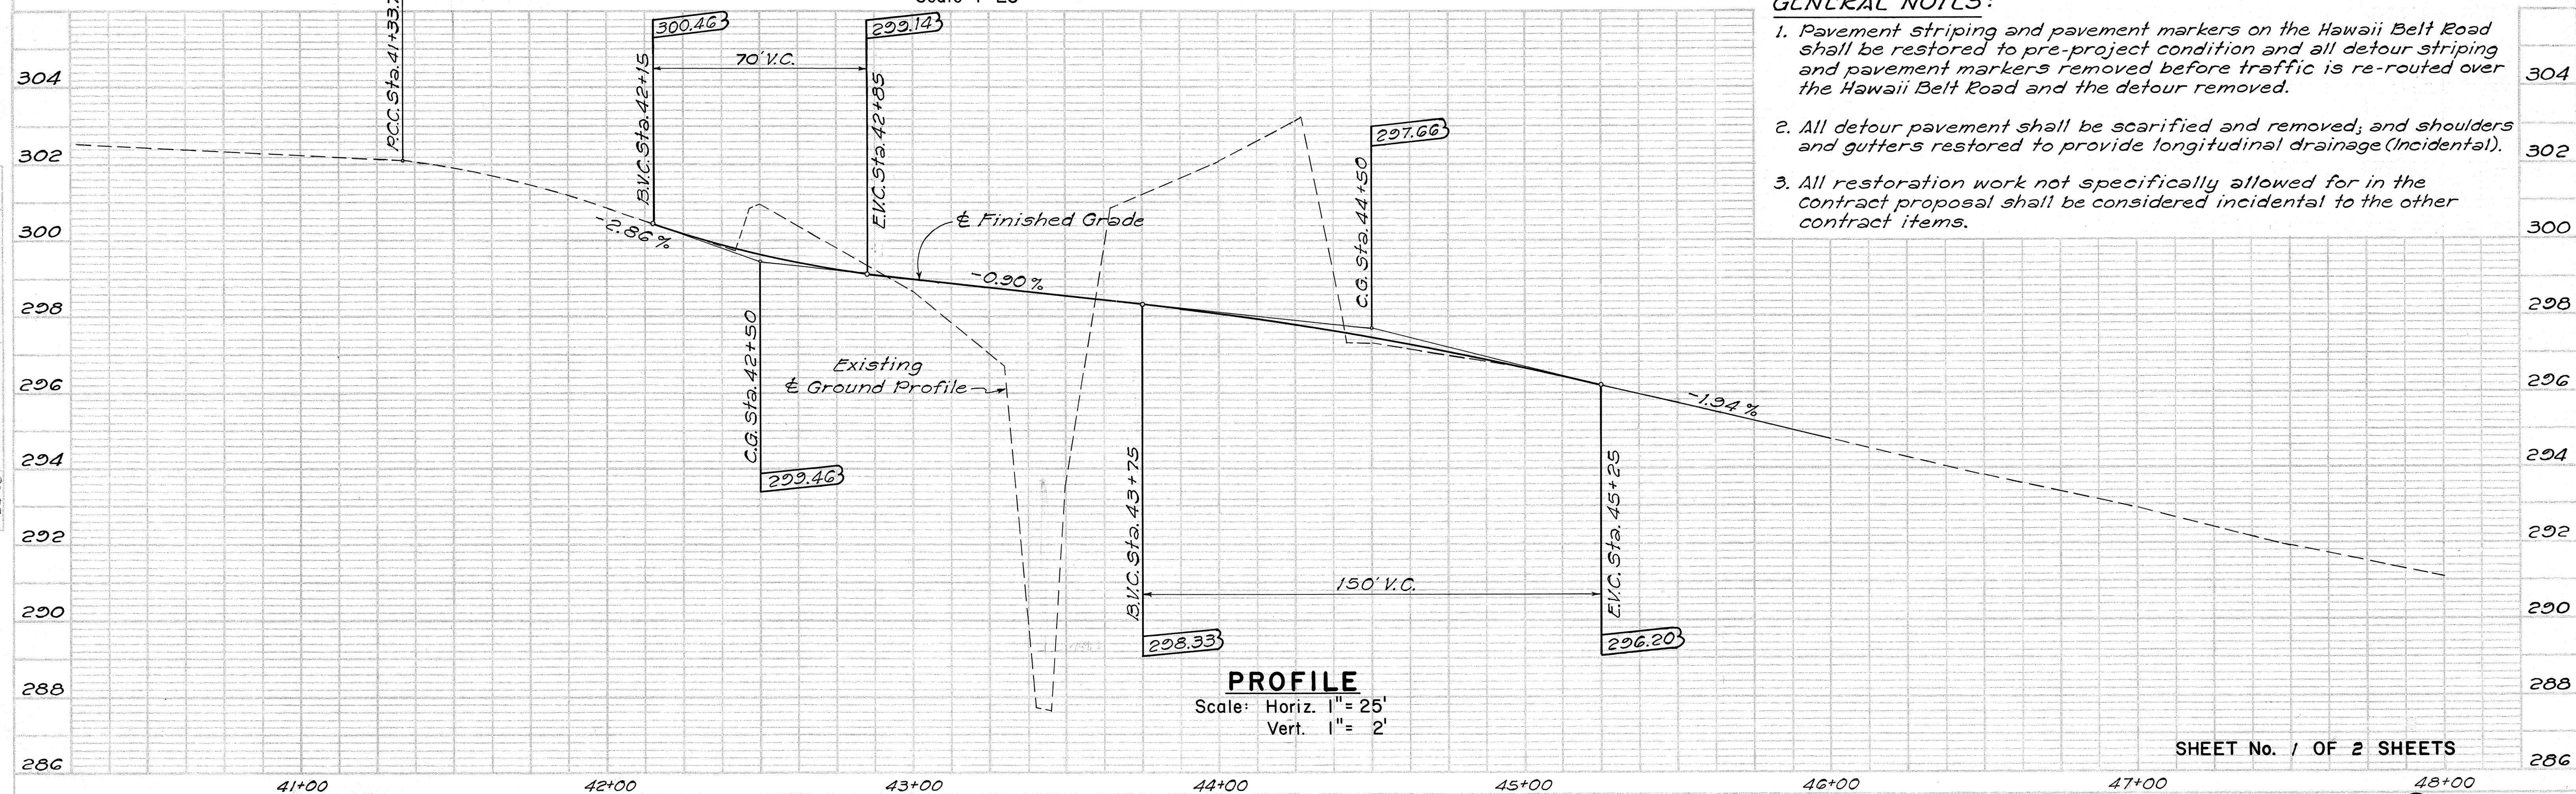


FED. ROAD DIST. NO.	STATE	PROJ. NO.	FISCAL YEAR	SHEET NO.	TOTAL SHEETS
HAWAII	HAW.	194-01-80	1980	2	19

DATE: 3/1/79
BY: [Signature]
CHECKED: [Signature]
APPROVED: [Signature]
PROJECT: 194-01-80
SHEET: 2 OF 2

DATE: 3/1/79
BY: [Signature]
CHECKED: [Signature]
APPROVED: [Signature]
PROJECT: 194-01-80
SHEET: 2 OF 2

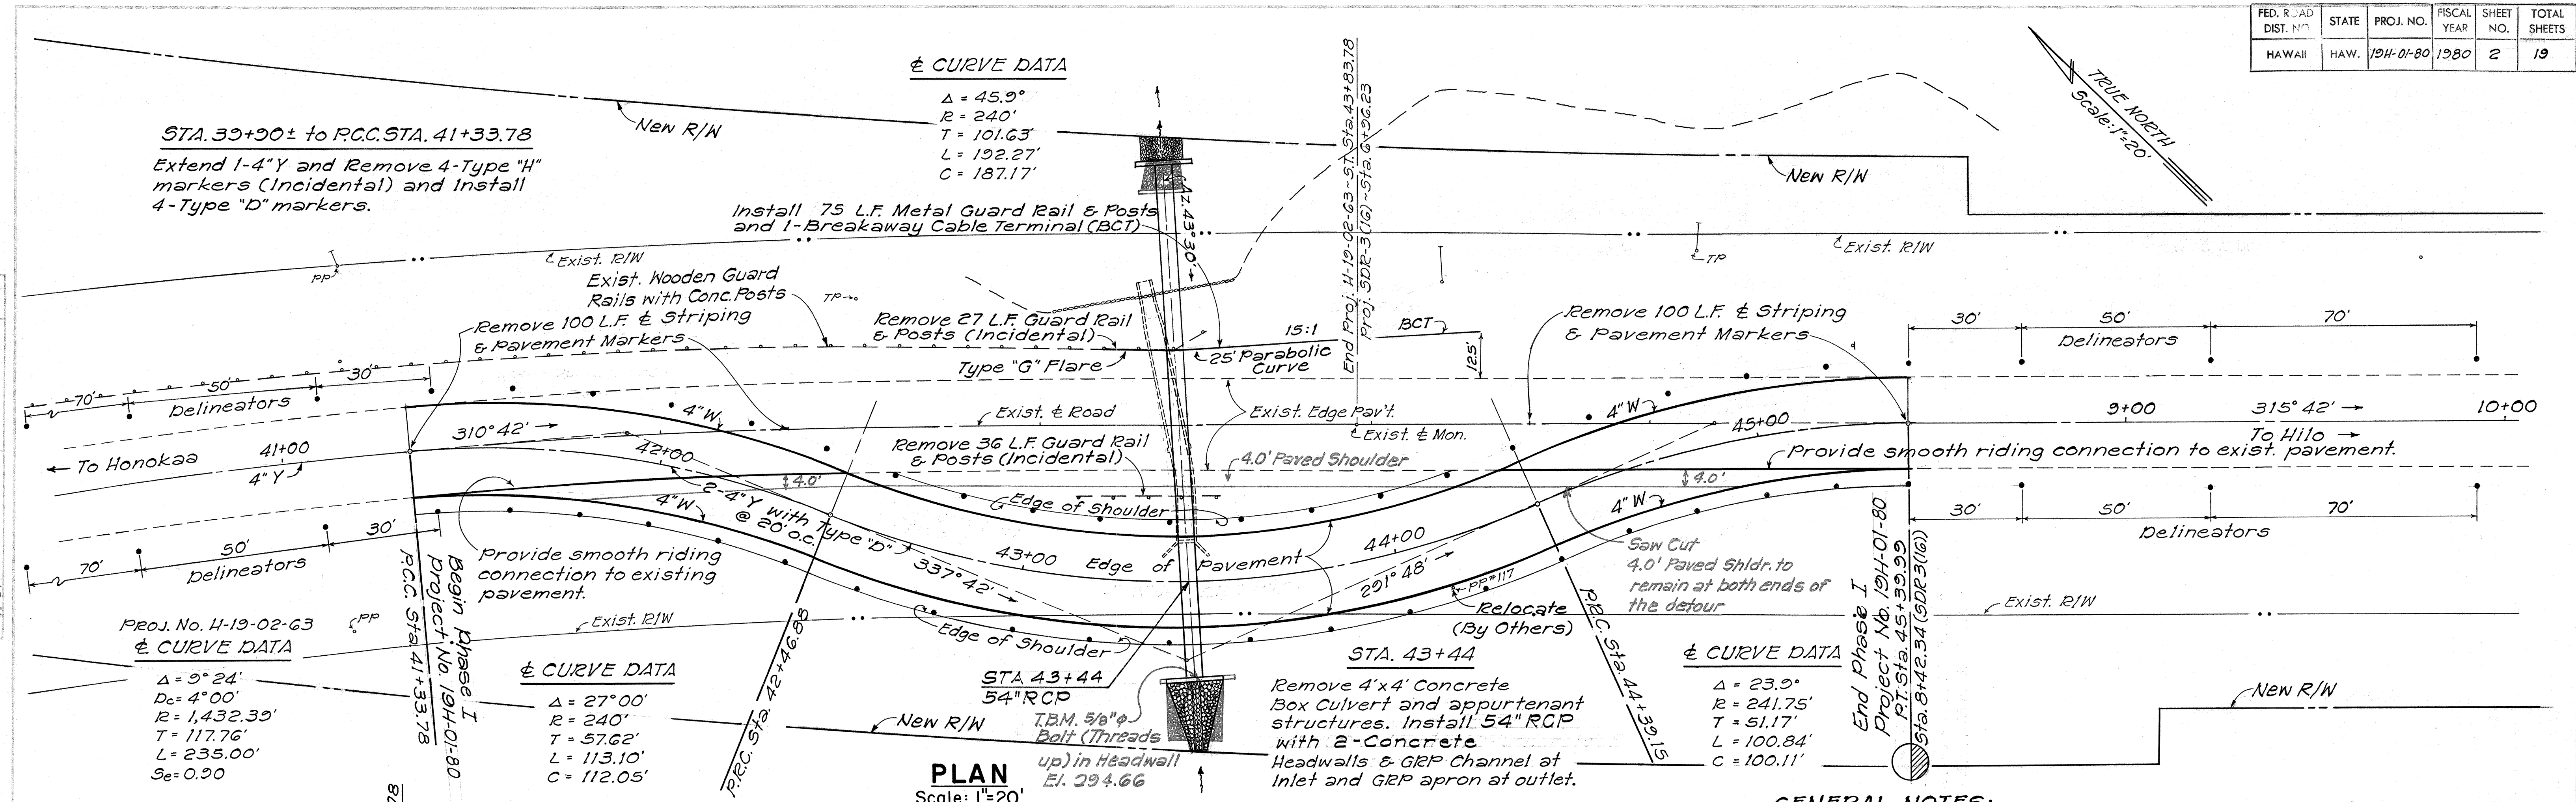


- GENERAL NOTES:**
1. Pavement striping and pavement markers on the Hawaii Belt Road shall be restored to pre-project condition and all detour striping and pavement markers removed before traffic is re-routed over the Hawaii Belt Road and the detour removed.
 2. All detour pavement shall be scarified and removed; and shoulders and gutters restored to provide longitudinal drainage (Incidental).
 3. All restoration work not specifically allowed for in the contract proposal shall be considered incidental to the other contract items.



FED. ROAD DIST. NO.	STATE	PROJ. NO.	FISCAL YEAR	SHEET NO.	TOTAL SHEETS
HAWAII	HAW.	194-01-80	1980	3	19

PLAN	DATE
DESIGNED BY	
CHECKED BY	
IN CHARGE	
DATE	

PROFILE	DATE
DESIGNED BY	
CHECKED BY	
IN CHARGE	
DATE	

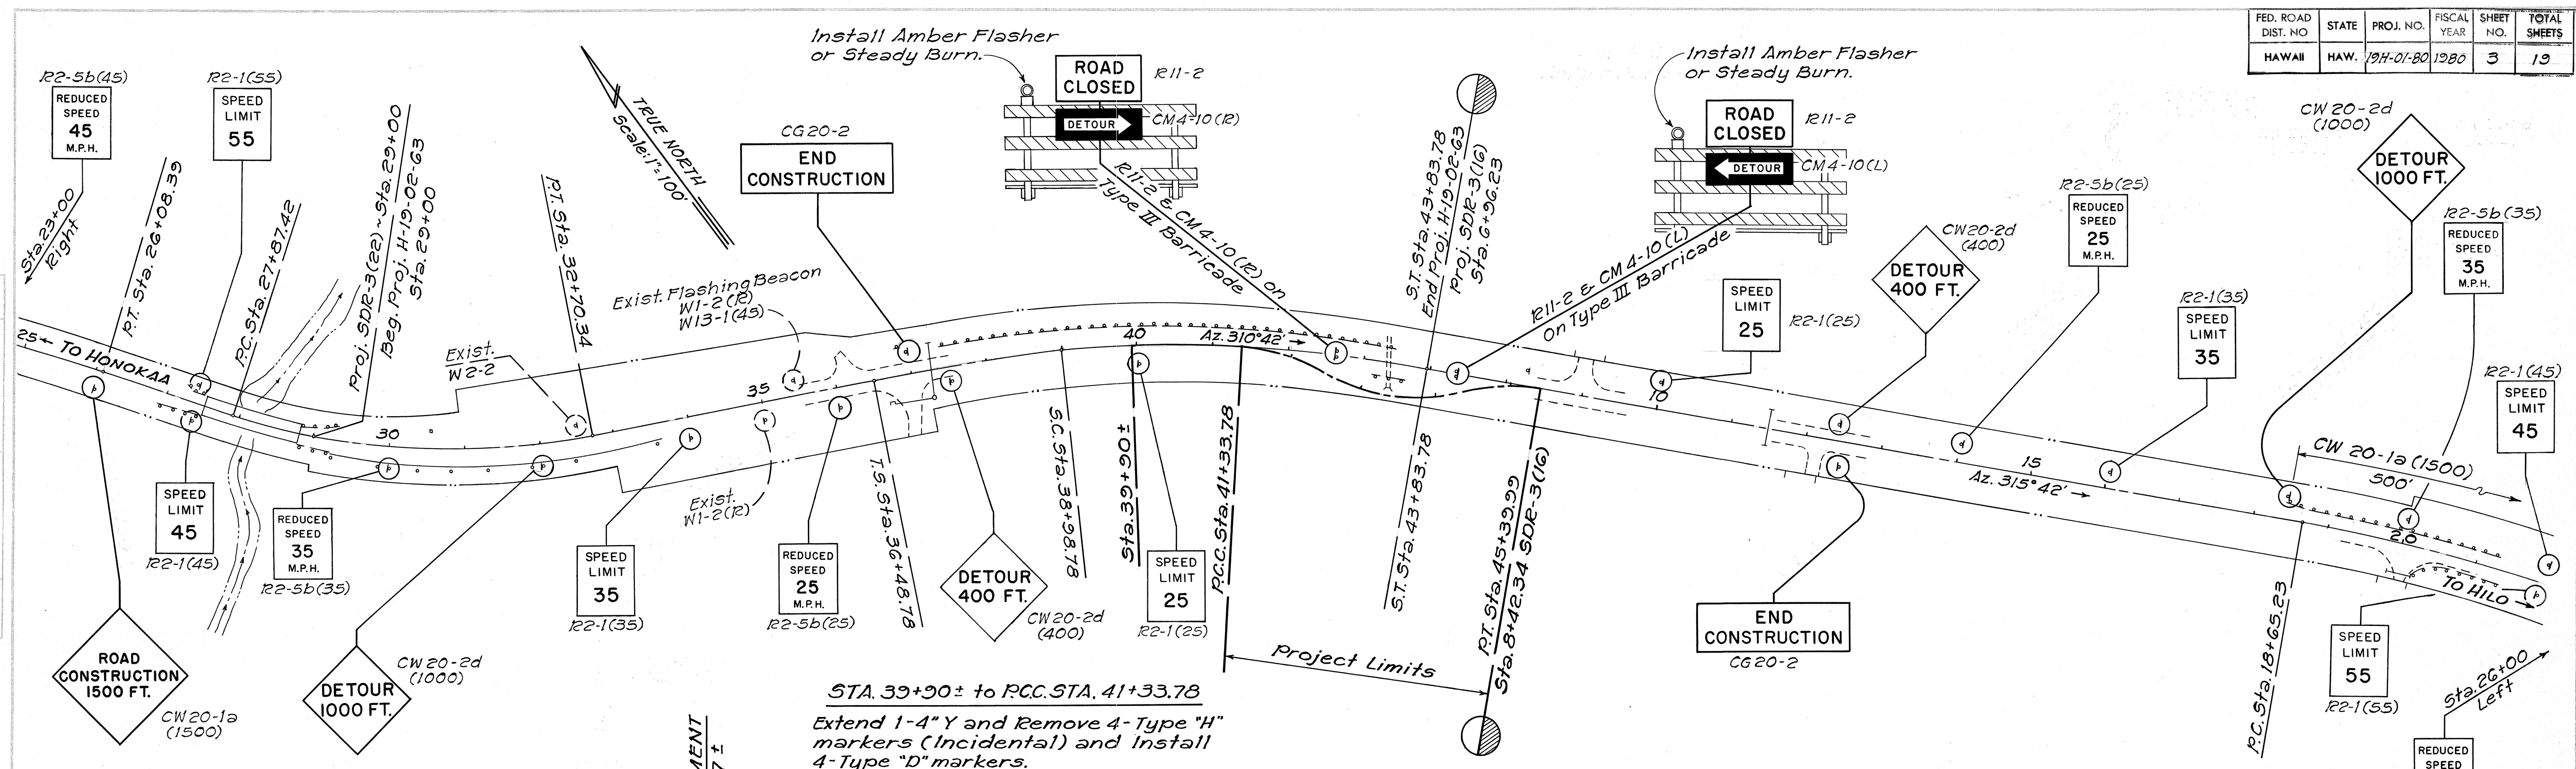

STA. 39+90± to R.C.C. STA. 41+33.78
 Extend 1-4" Y and Remove 4- Type "H" markers (Incidental) and Install 4- Type "D" markers.

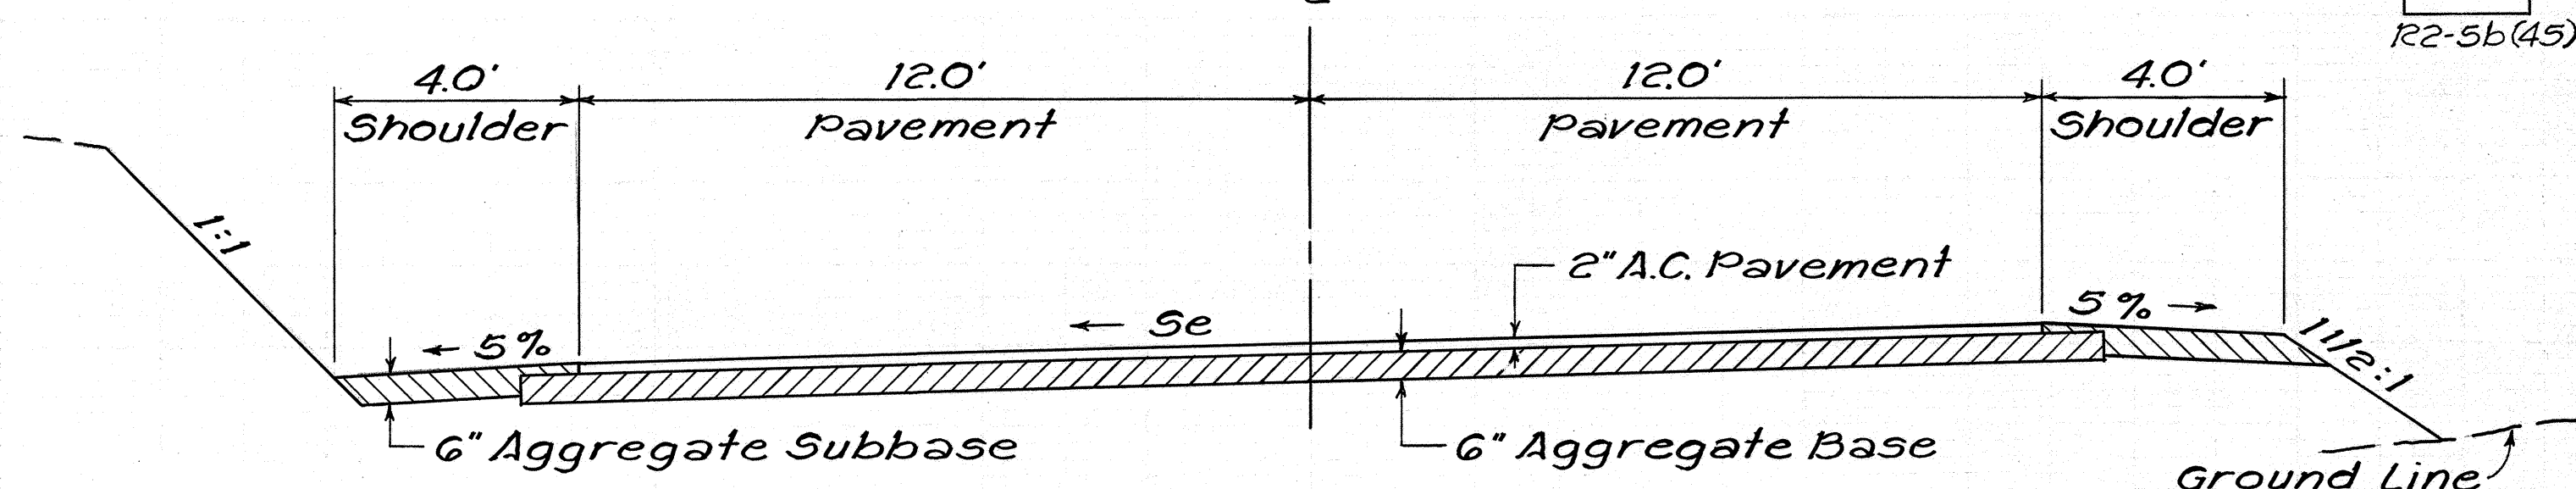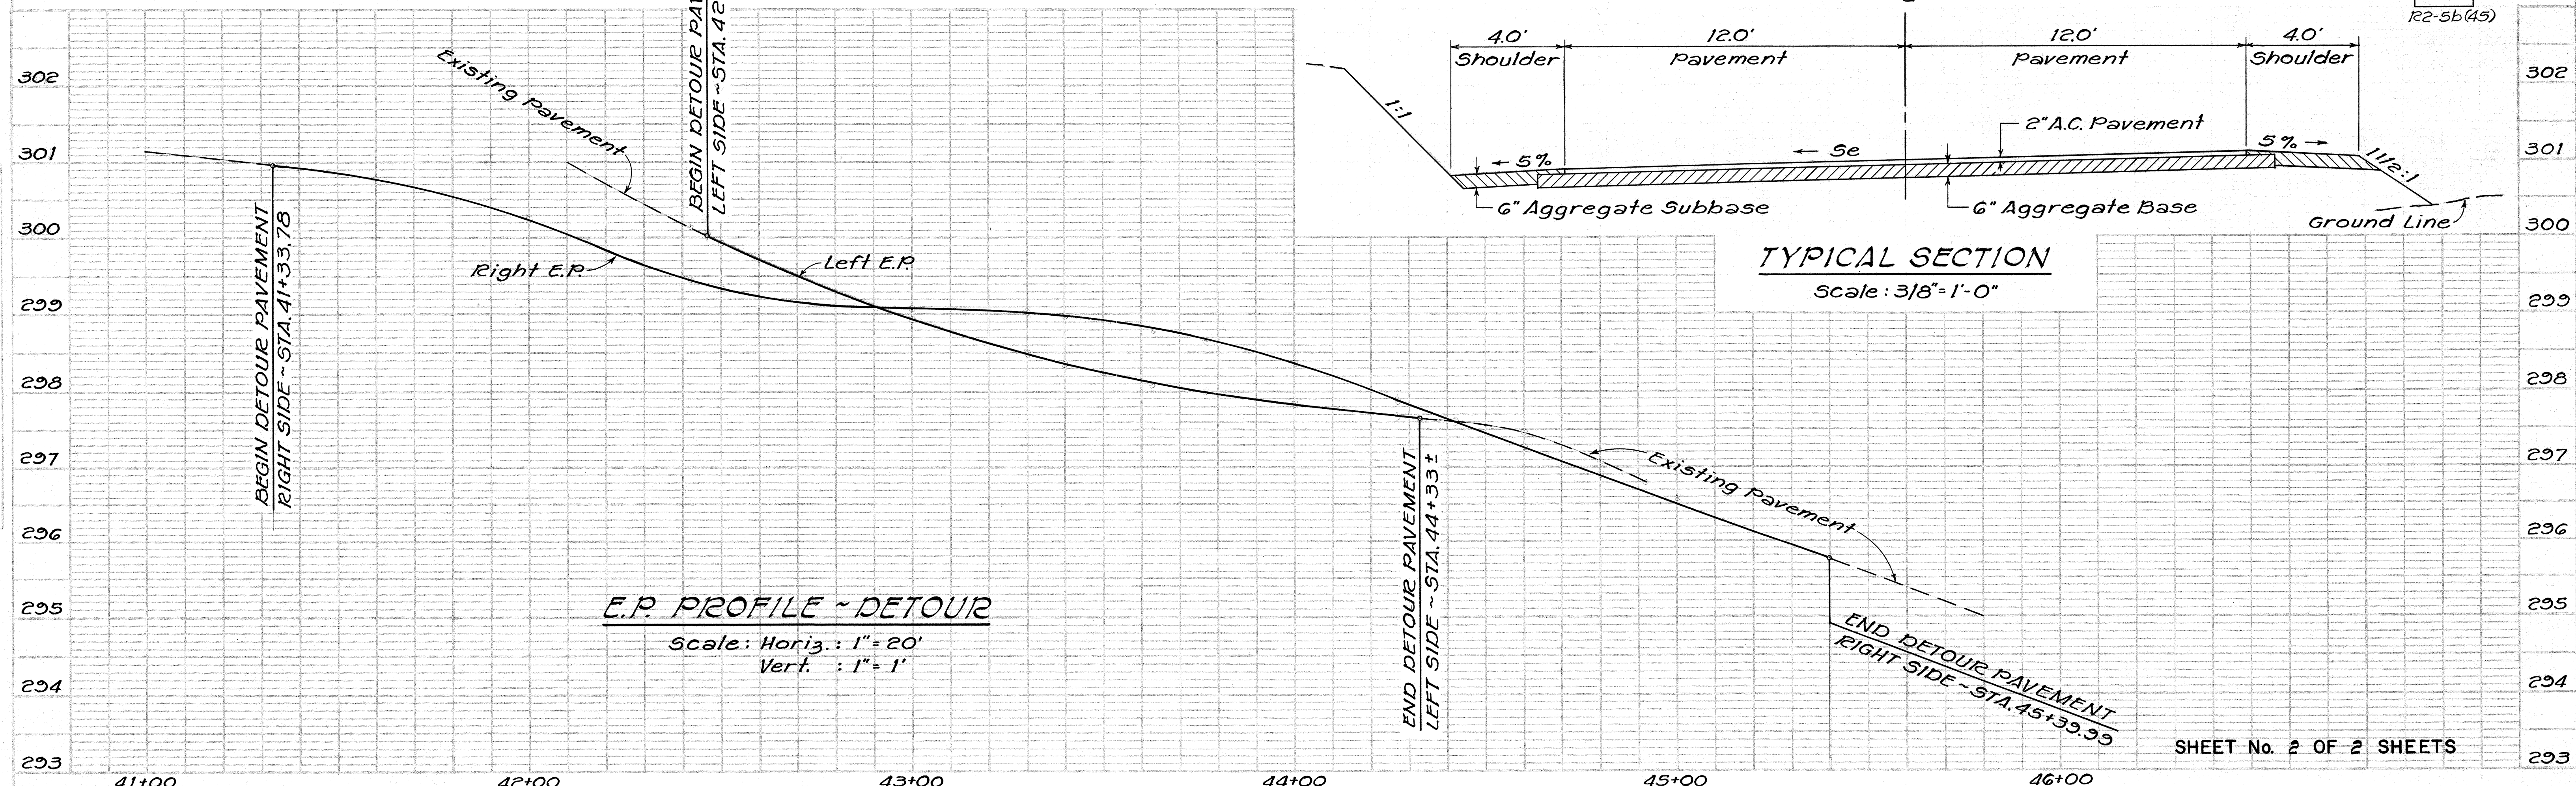

SHEET No. 2 OF 2 SHEETS