
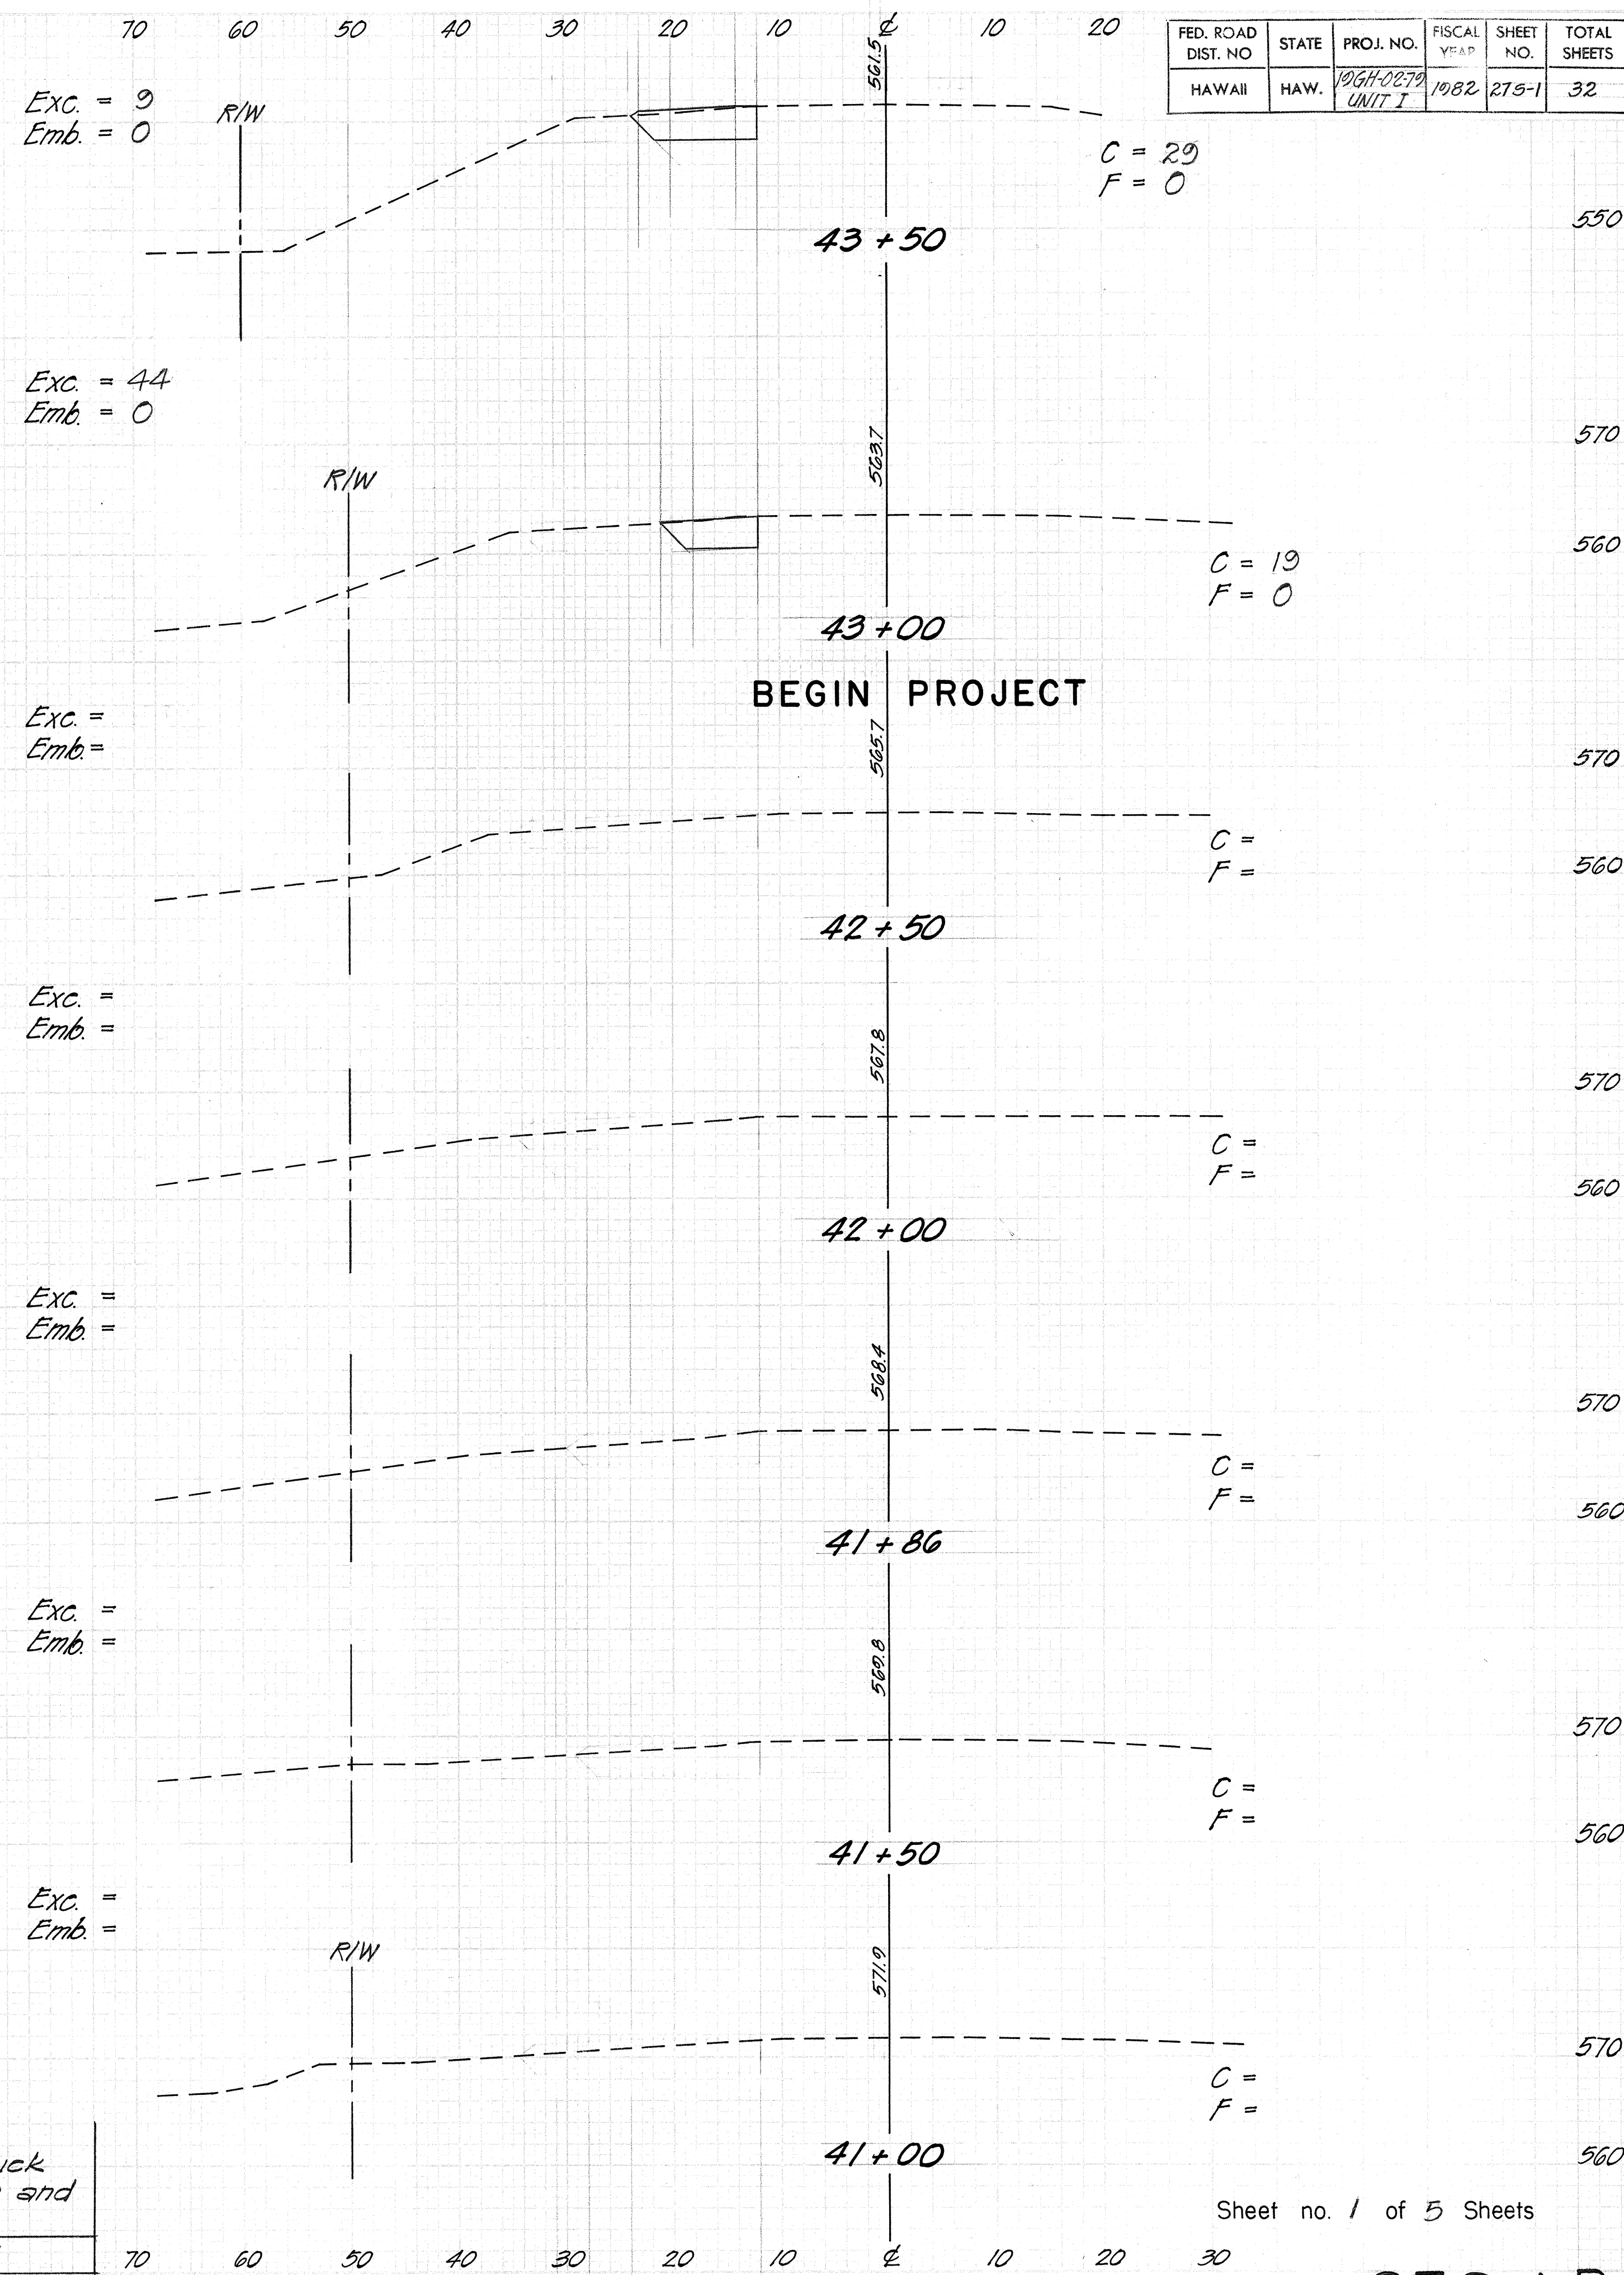


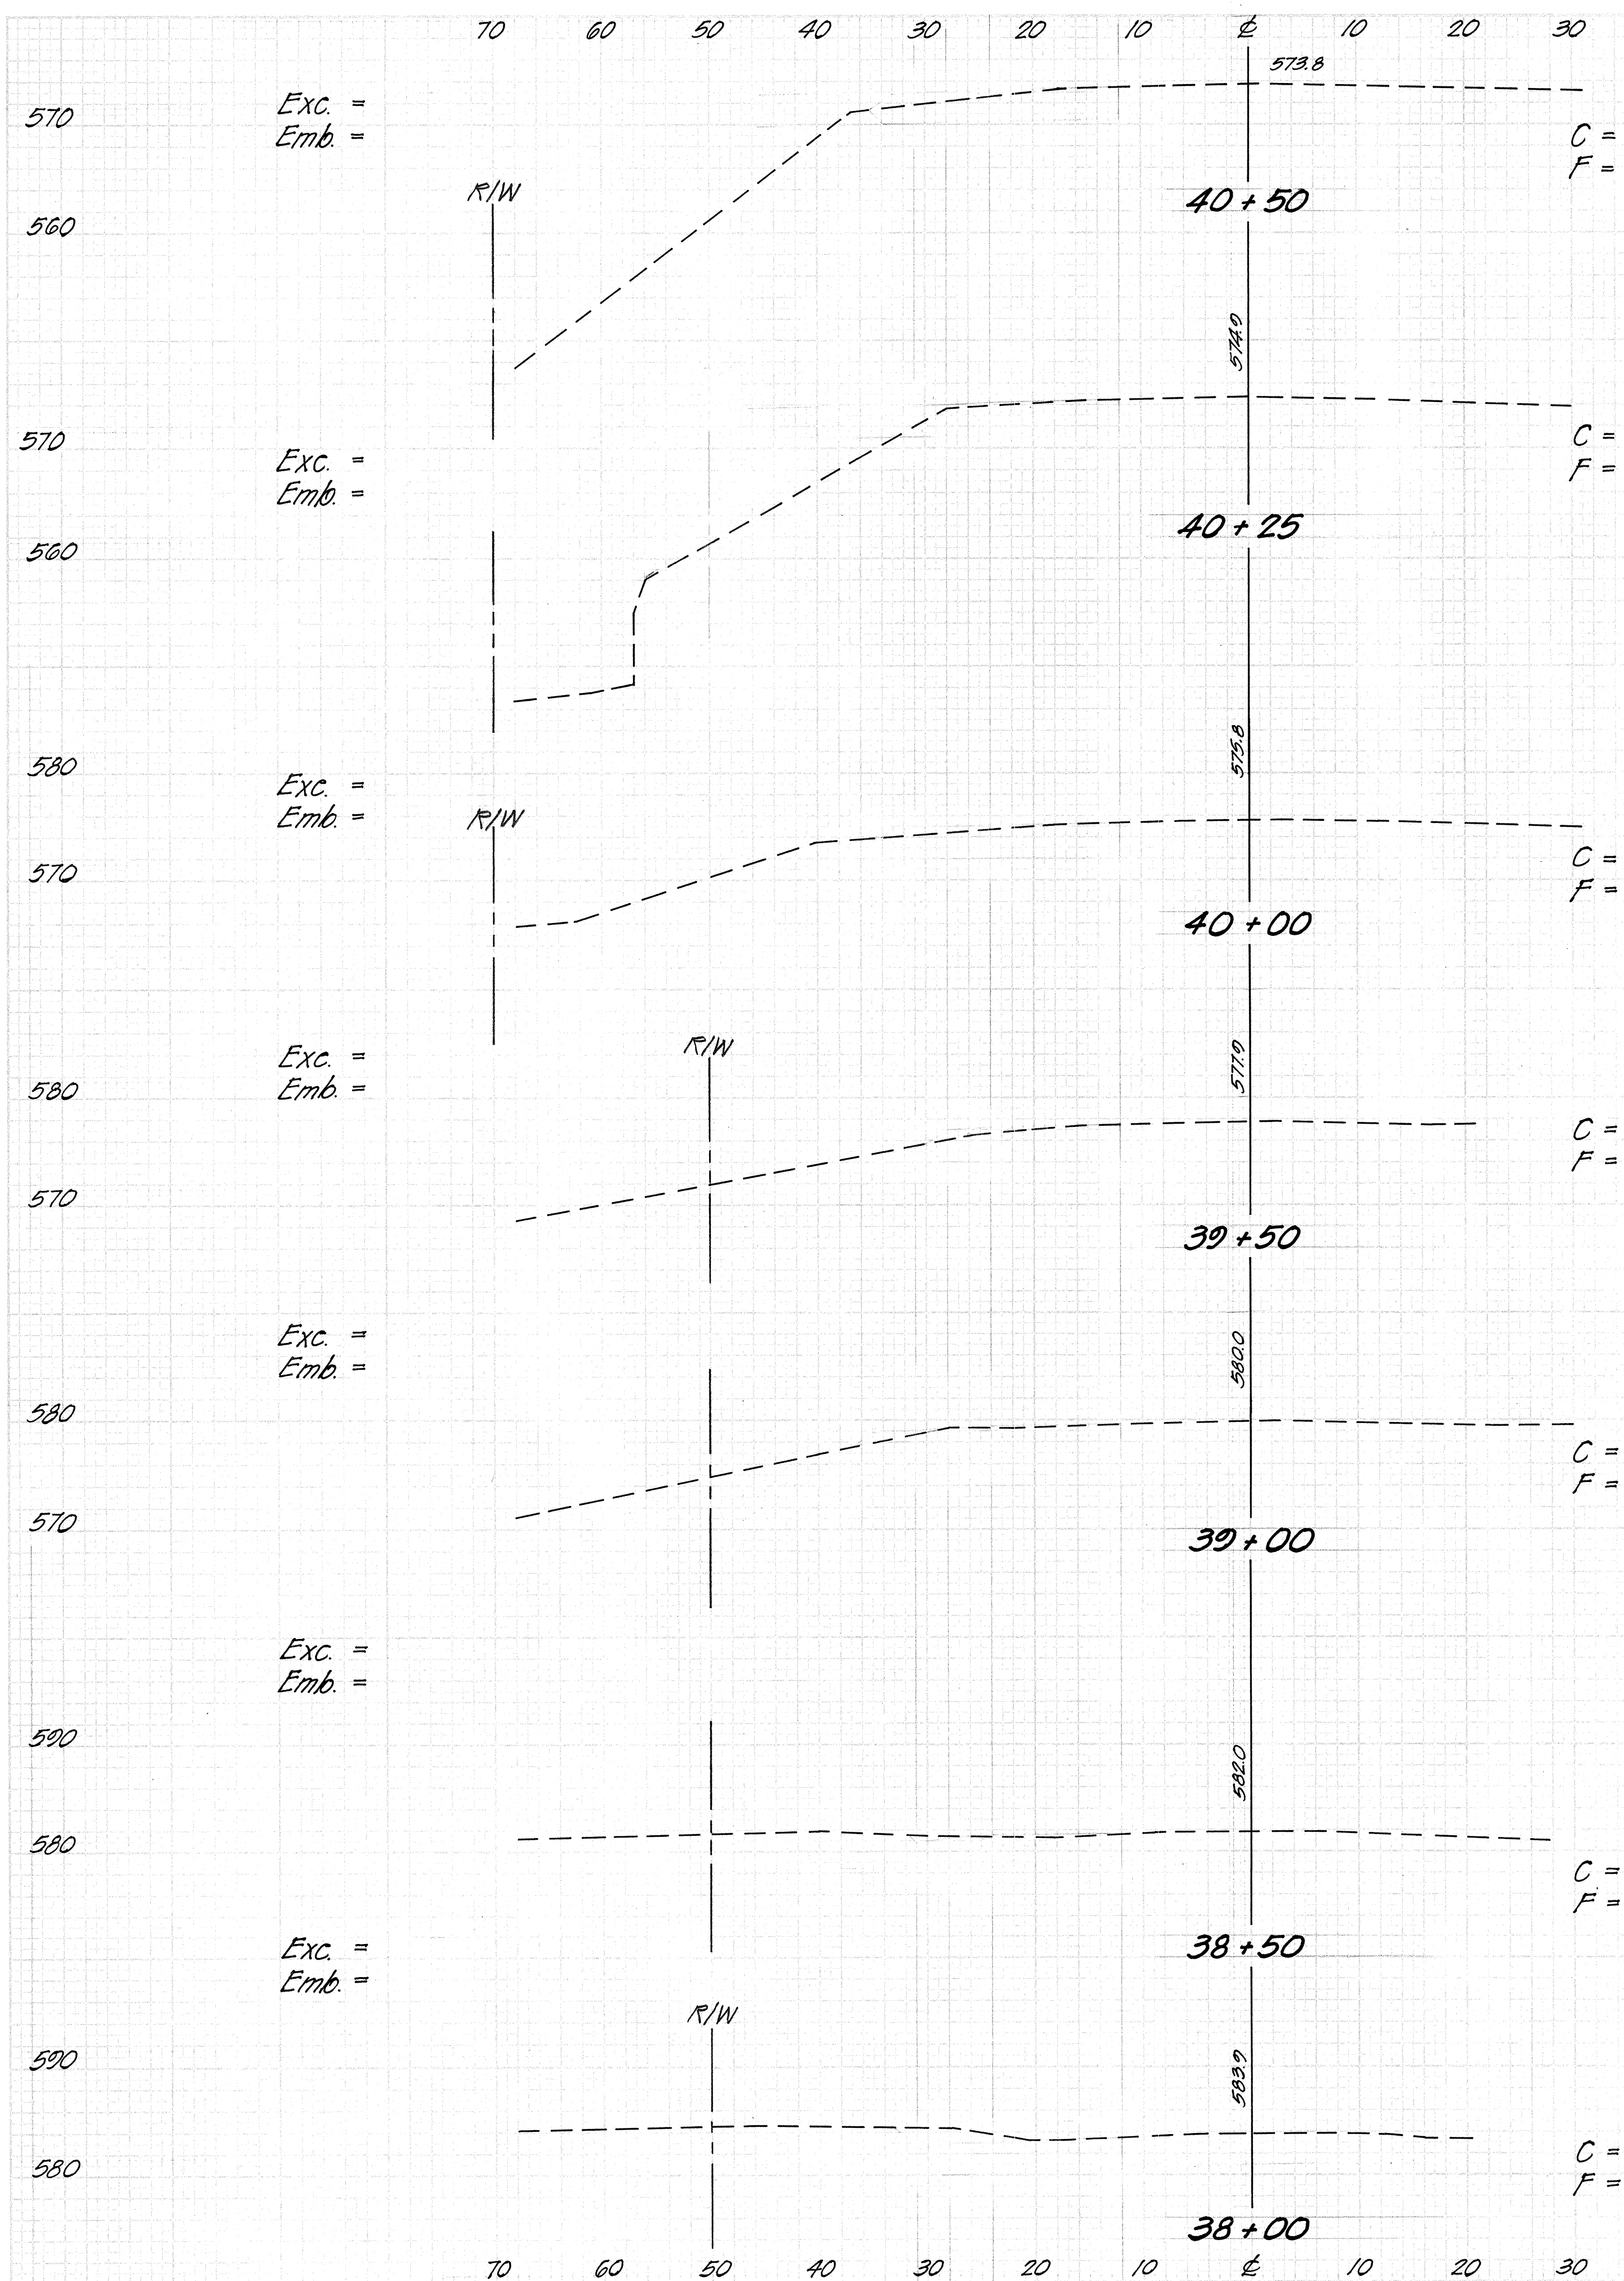

Sheet no. 1 of 5 Sheets



27S-1 R

DATE	
BY	
NO.	
FINAL SURVEY	
SURVEYED	
NOTE BOOK	
TEMPLATE	
AREAS	
CHECKED	

DATE	
BY	
NO.	
ORIGINAL SURVEY	
SURVEYED	
NOTE BOOK	
TEMPLATE	
AREAS	
CHECKED	

3/23/82	Increased Truck Climbing Lane and Shoulder
DATE	REVISION



FED. ROAD DIST. NO.	STATE	PROJ. NO.	FISCAL YEAR	SHEET NO.	TOTAL SHEETS
HAWAII	HAW.	VOGH-0274 UNIT I	1982	28	32

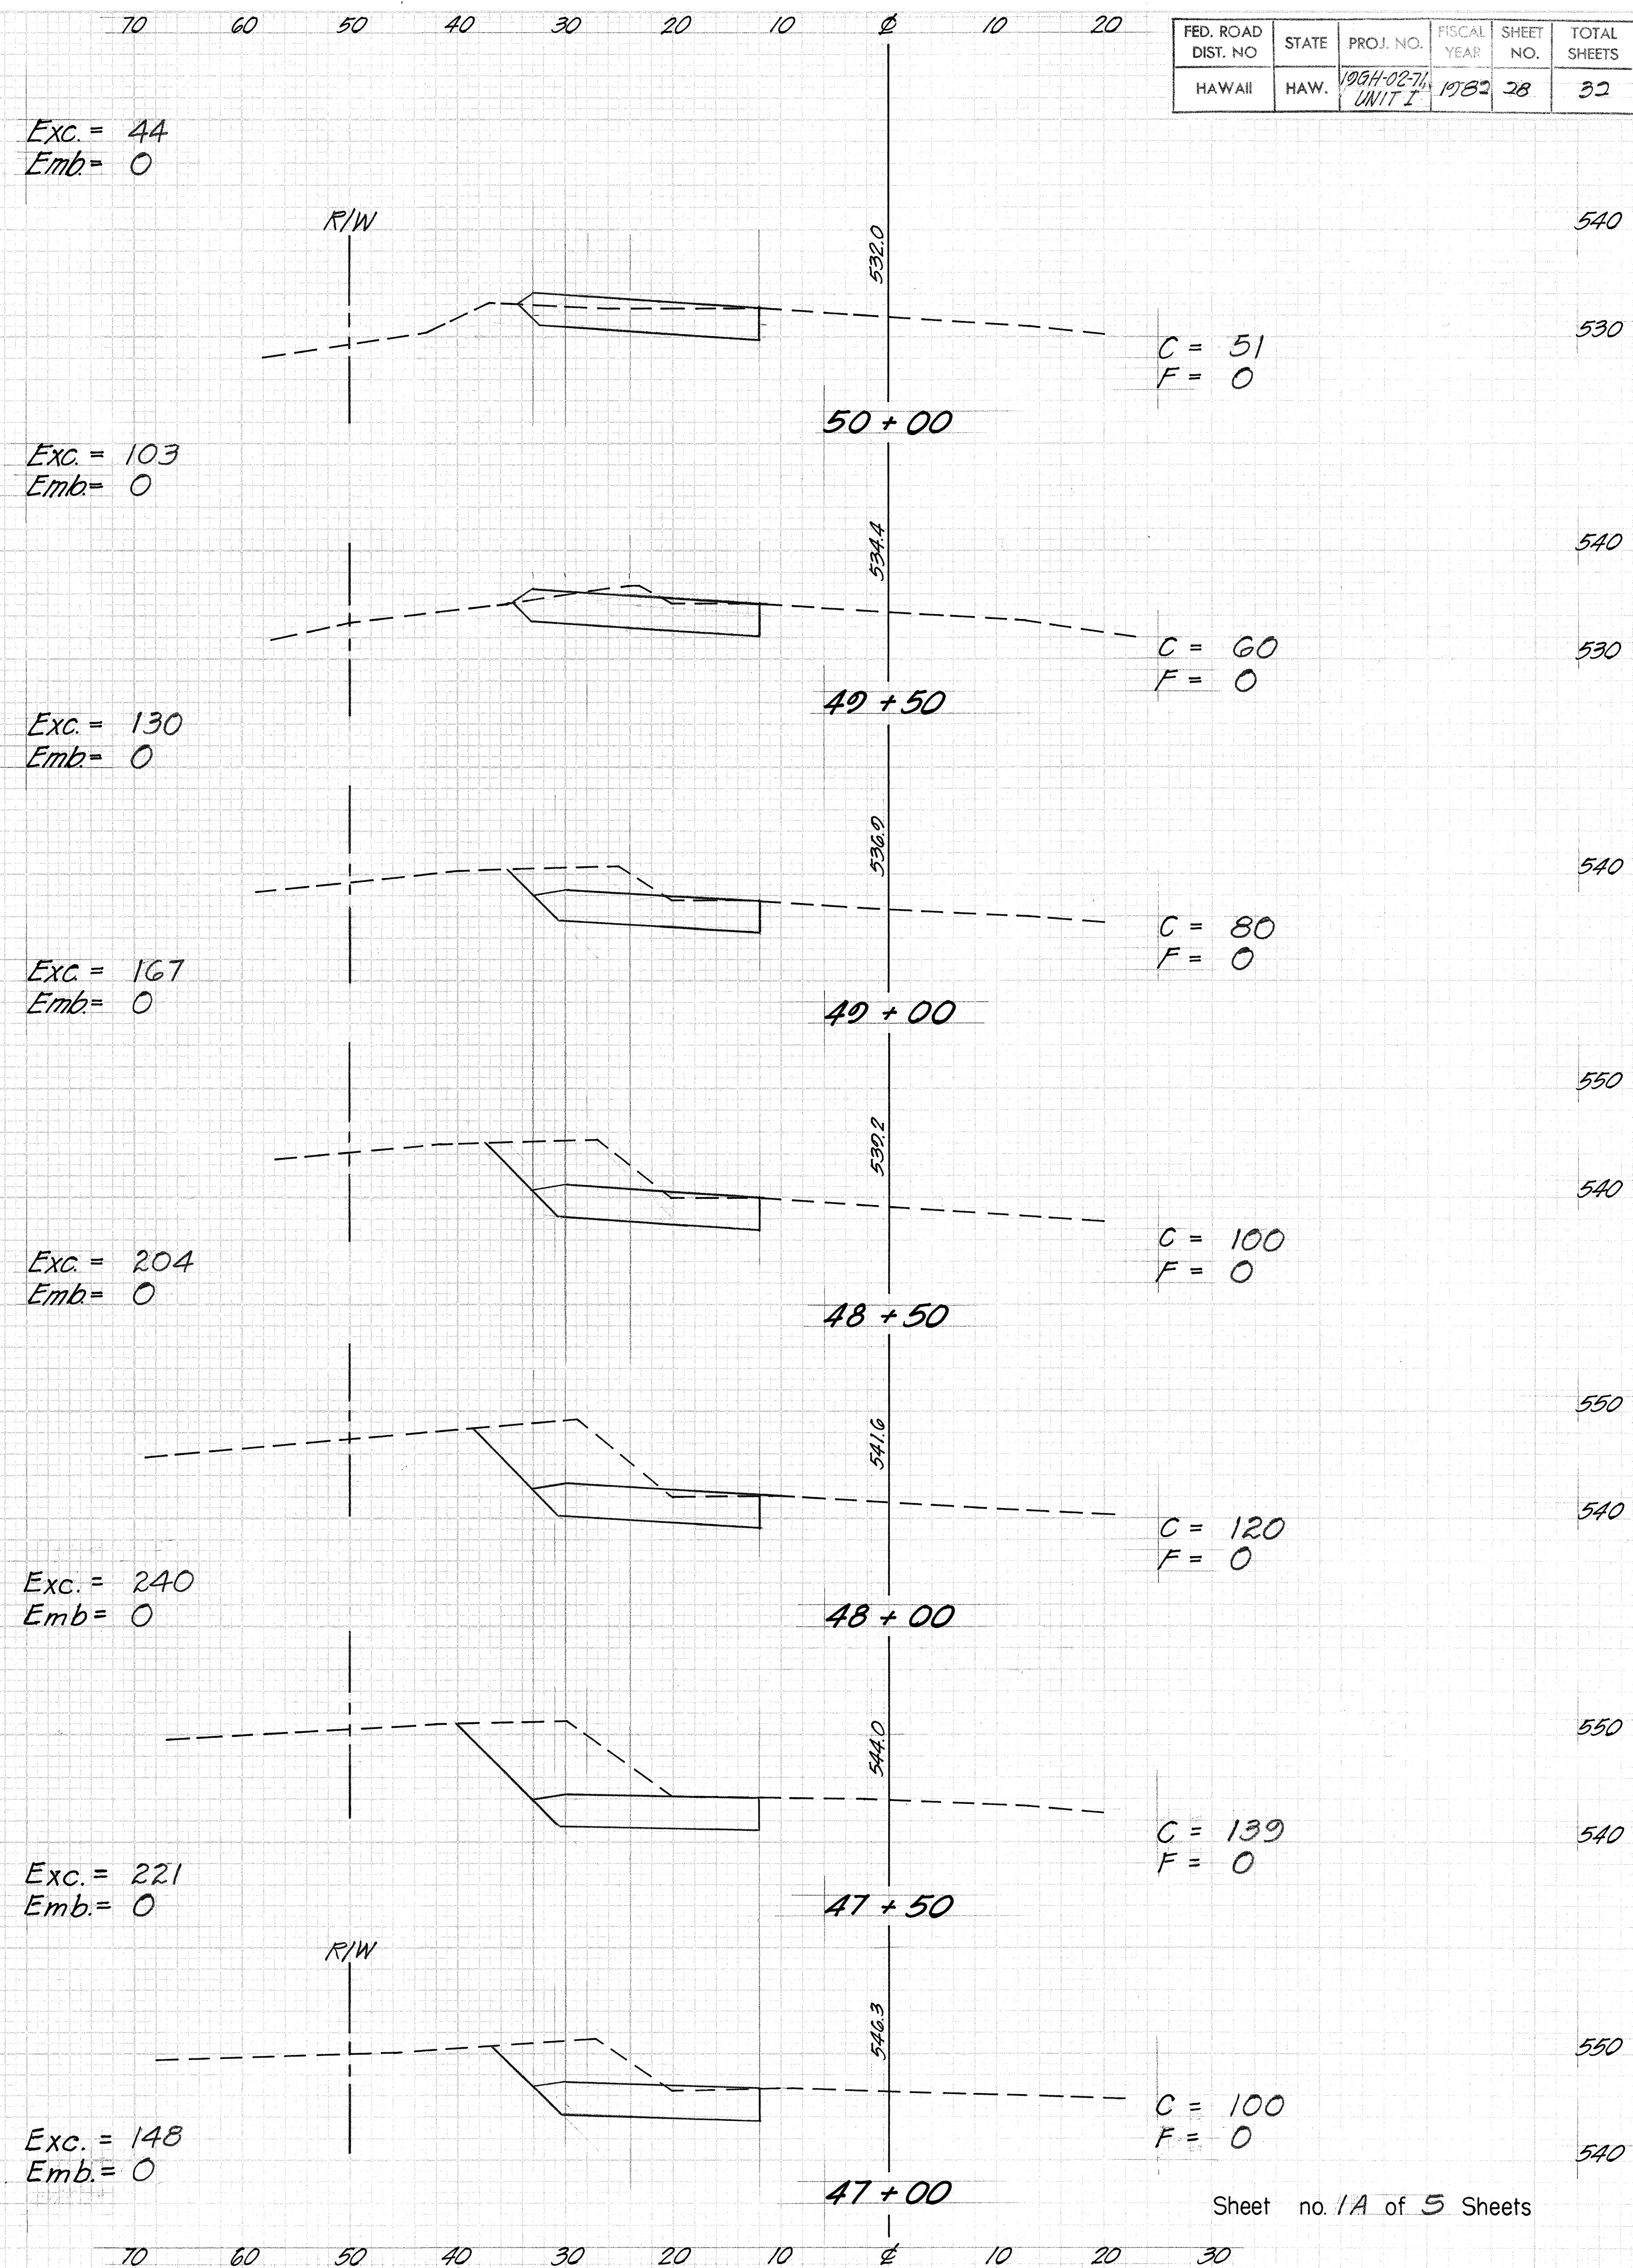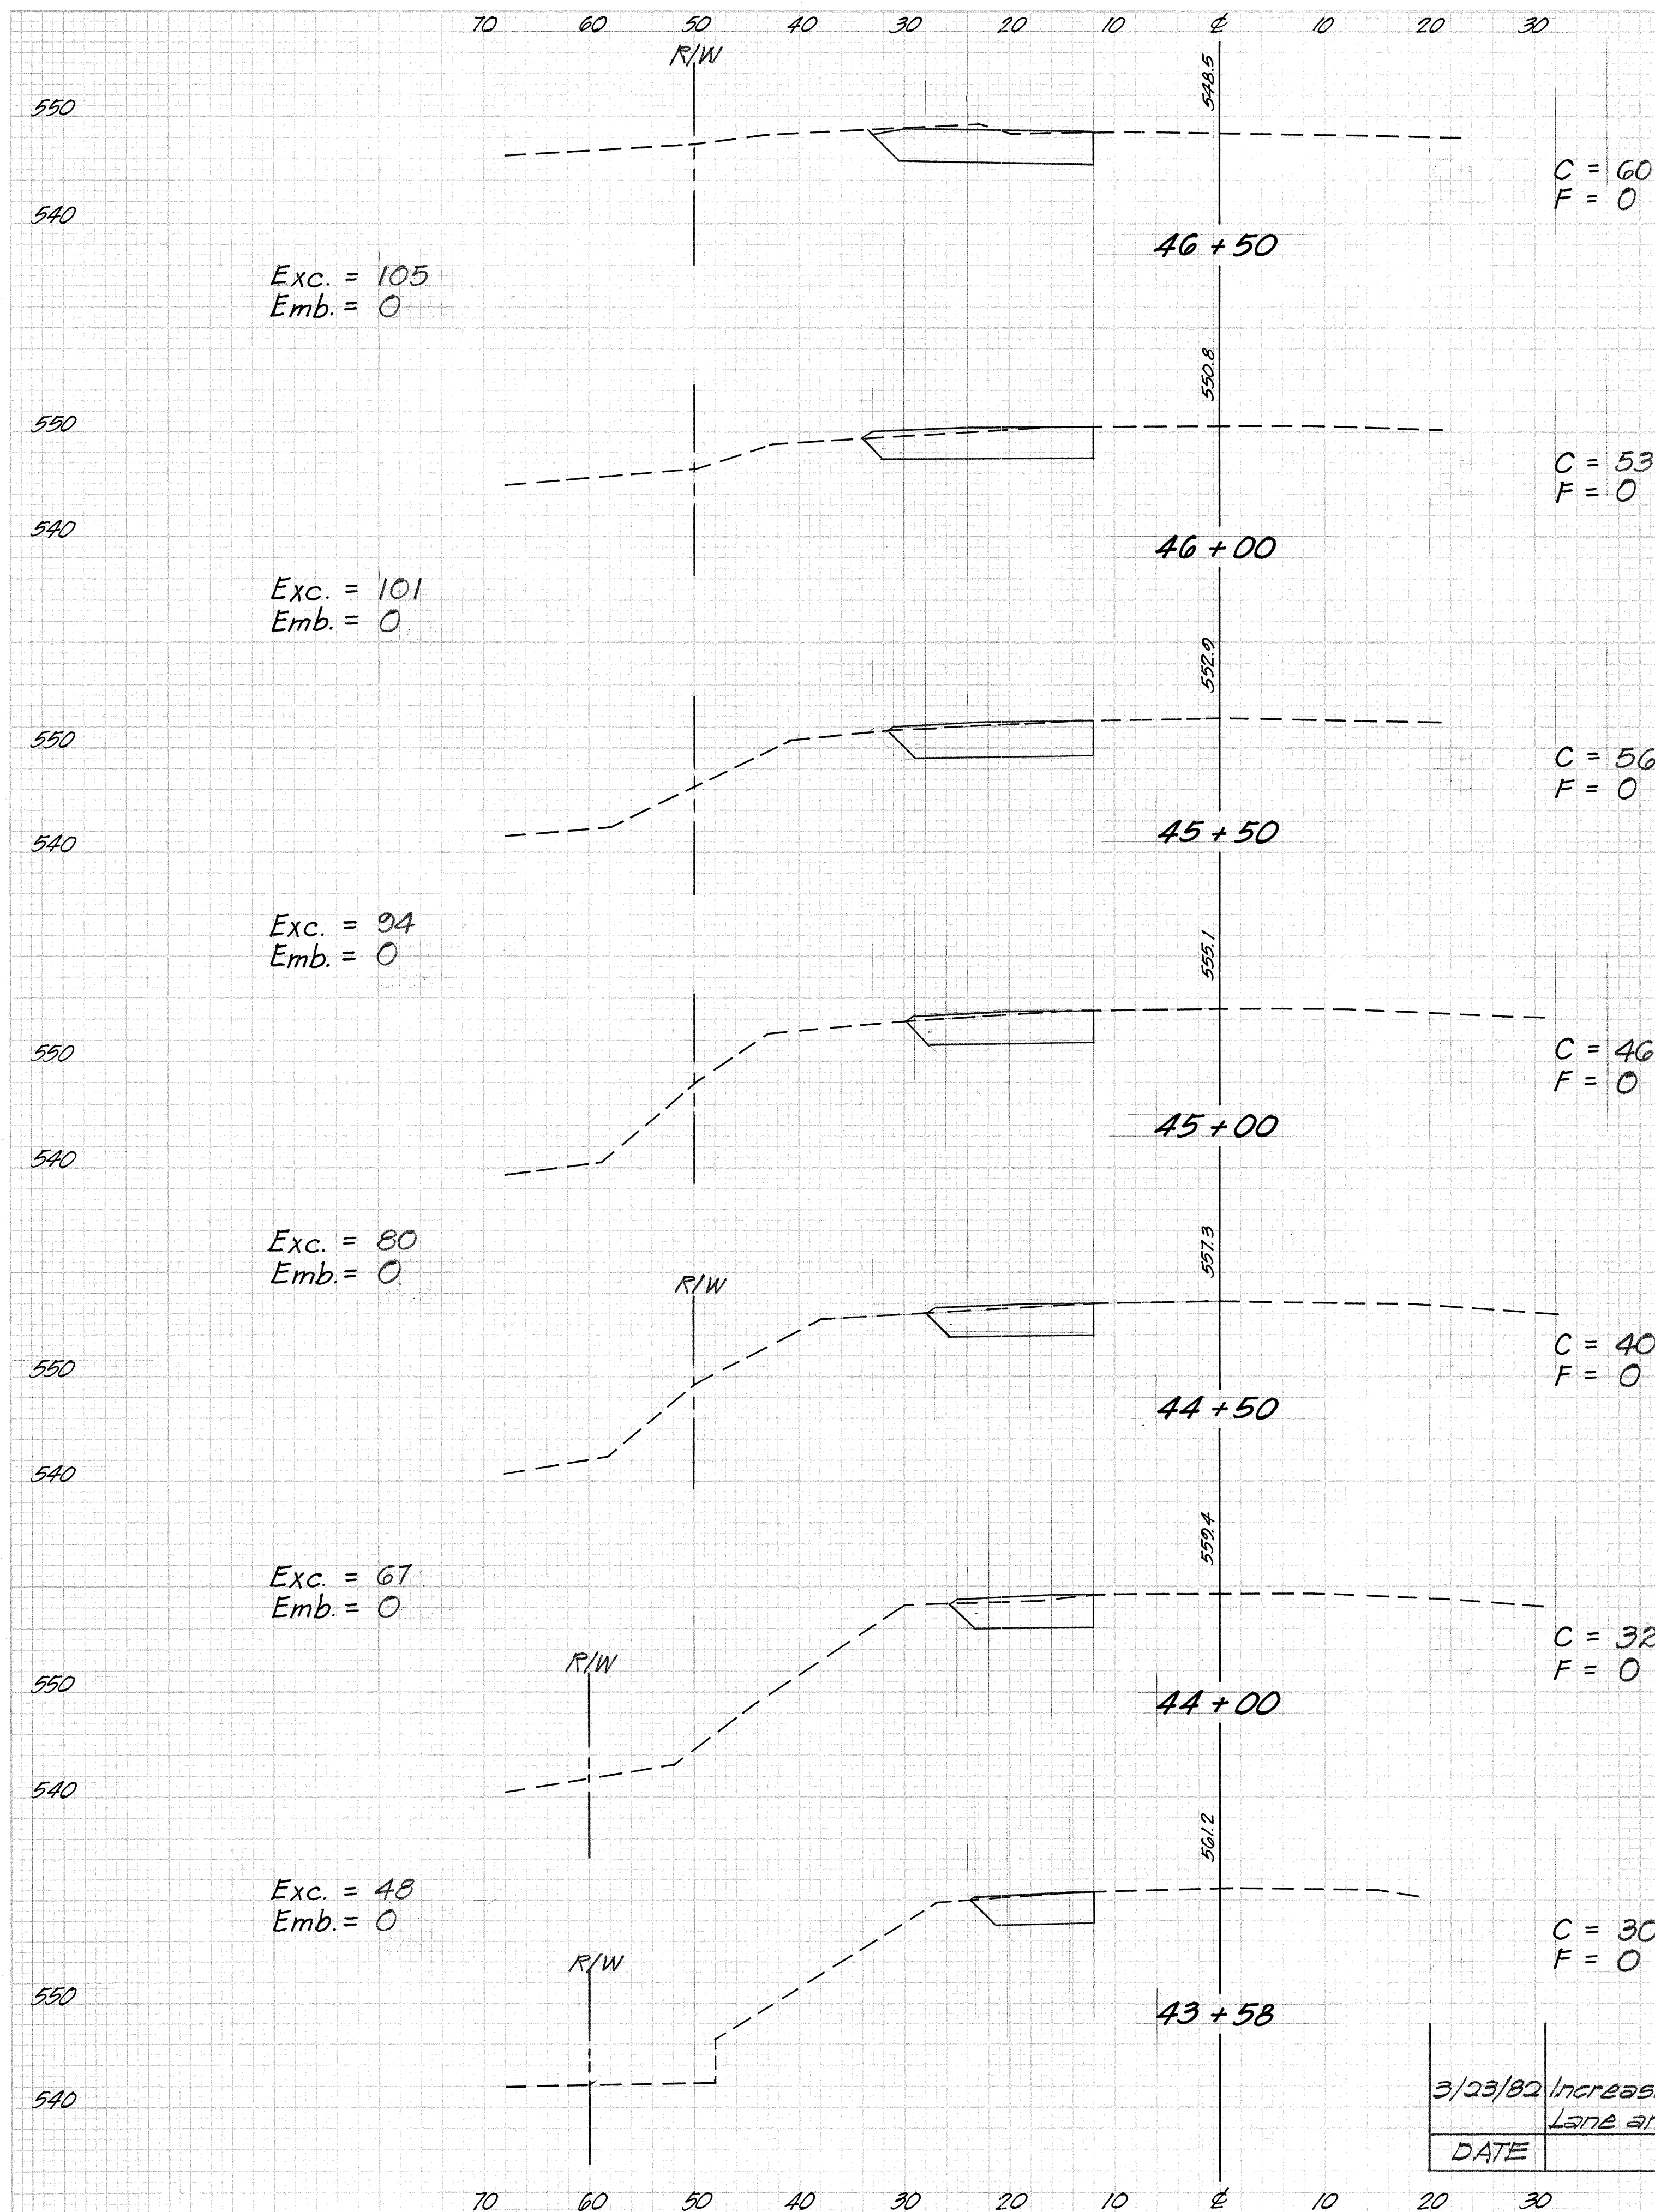


Sheet no. 1A of 5 Sheets

DATE	BY
FINAL SURVEY	DESIGNED
NOTE BOOK	PLOTTED

DATE	BY
ORIGINAL SURVEY	DESIGNED
NOTE BOOK	PLOTTED

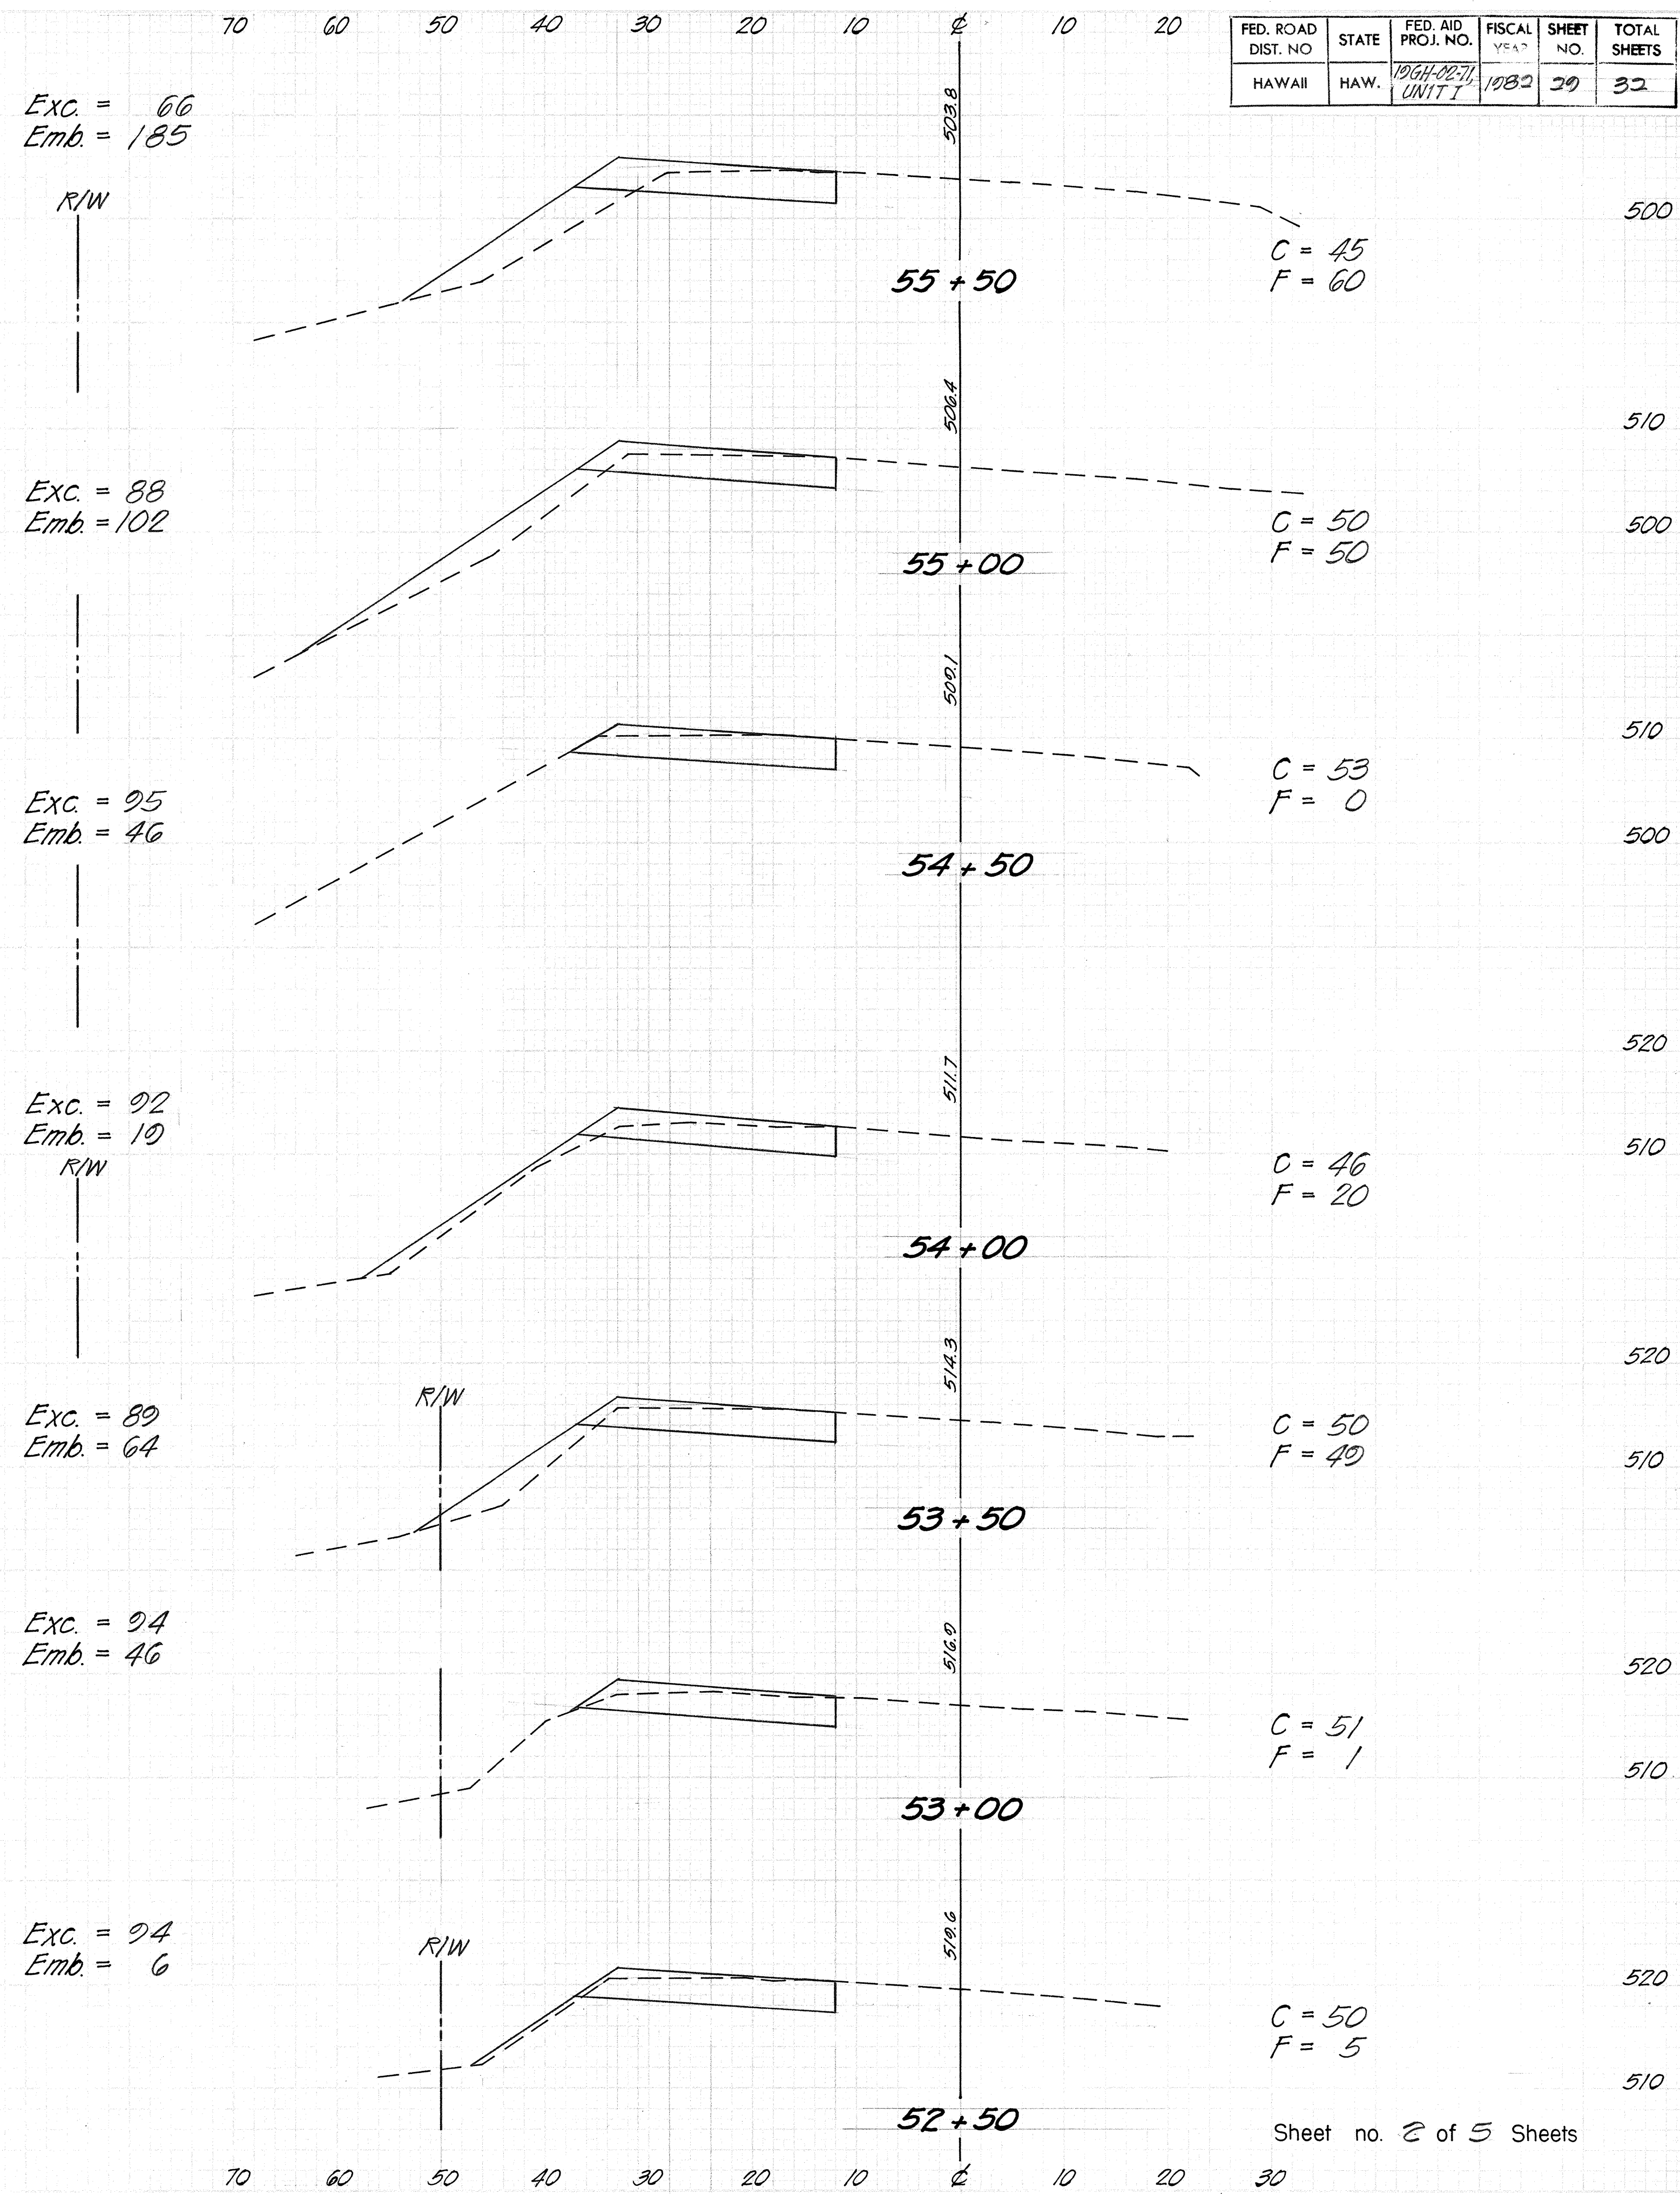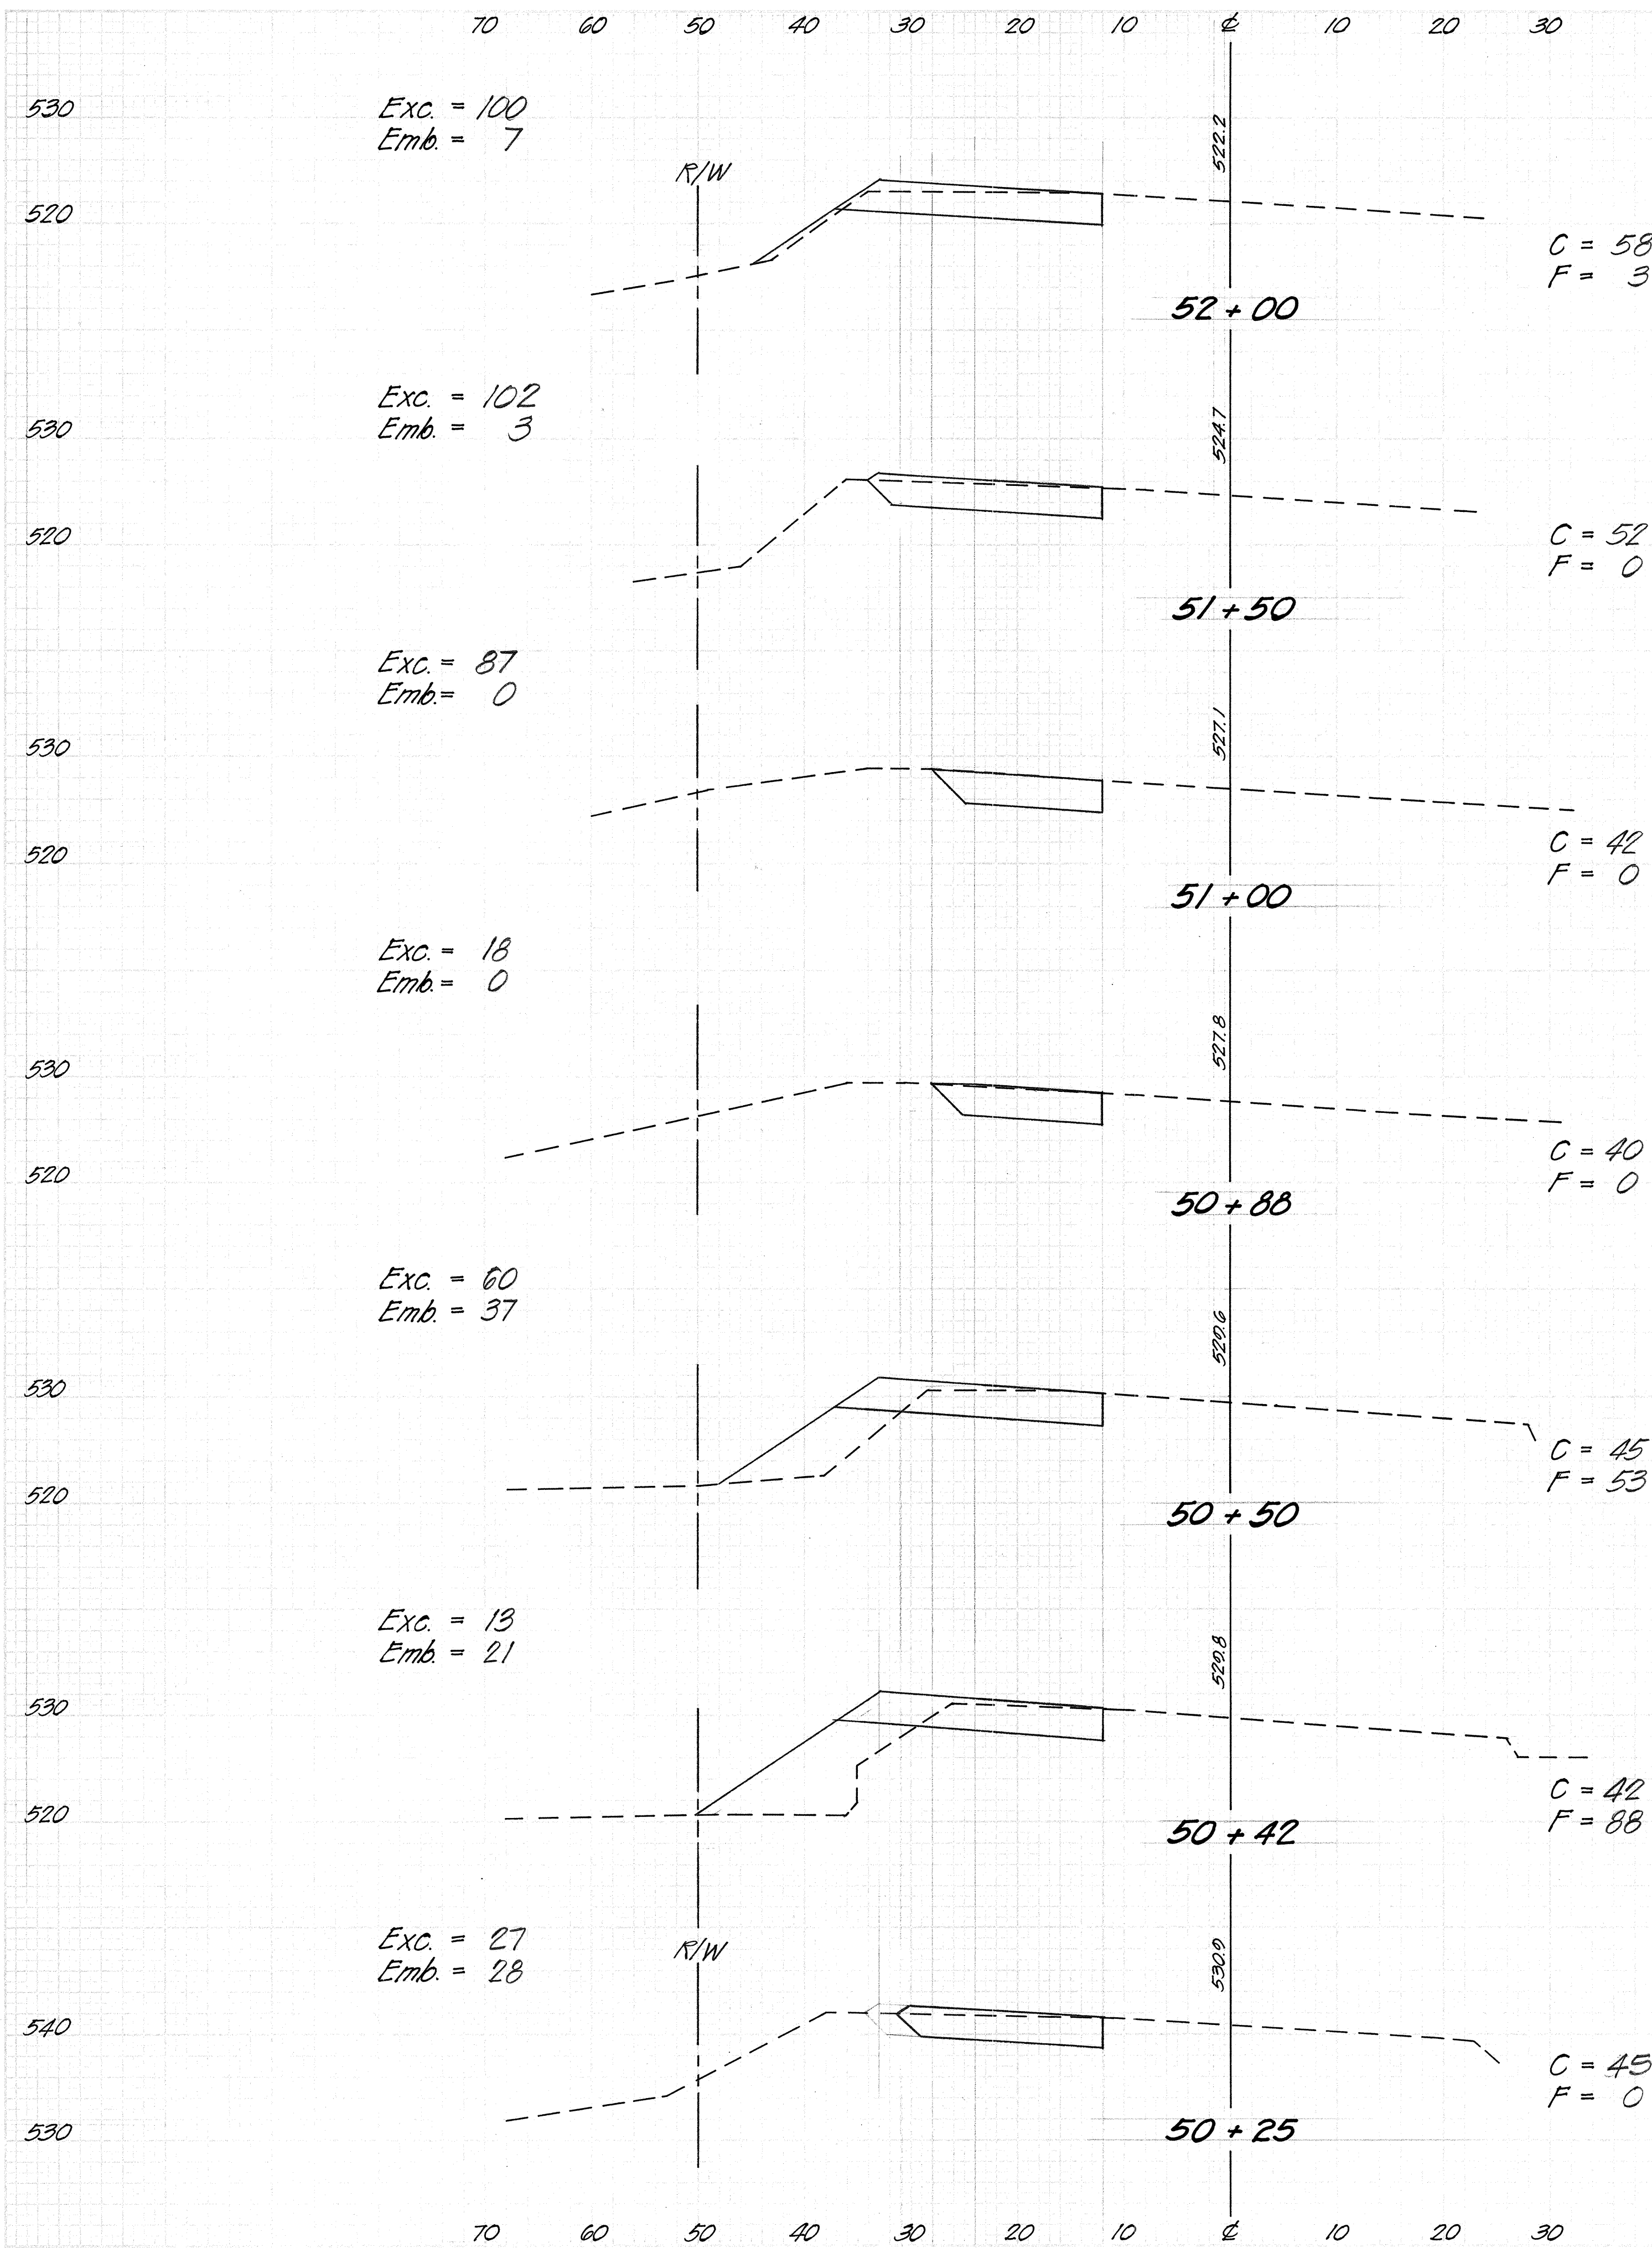



FED. ROAD DIST. NO.	STATE	FED. AID PROJ. NO.	FISCAL YEAR	SHEET NO.	TOTAL SHEETS
HAWAII	HAW.	1064-0271	UNIT 1	1082	32

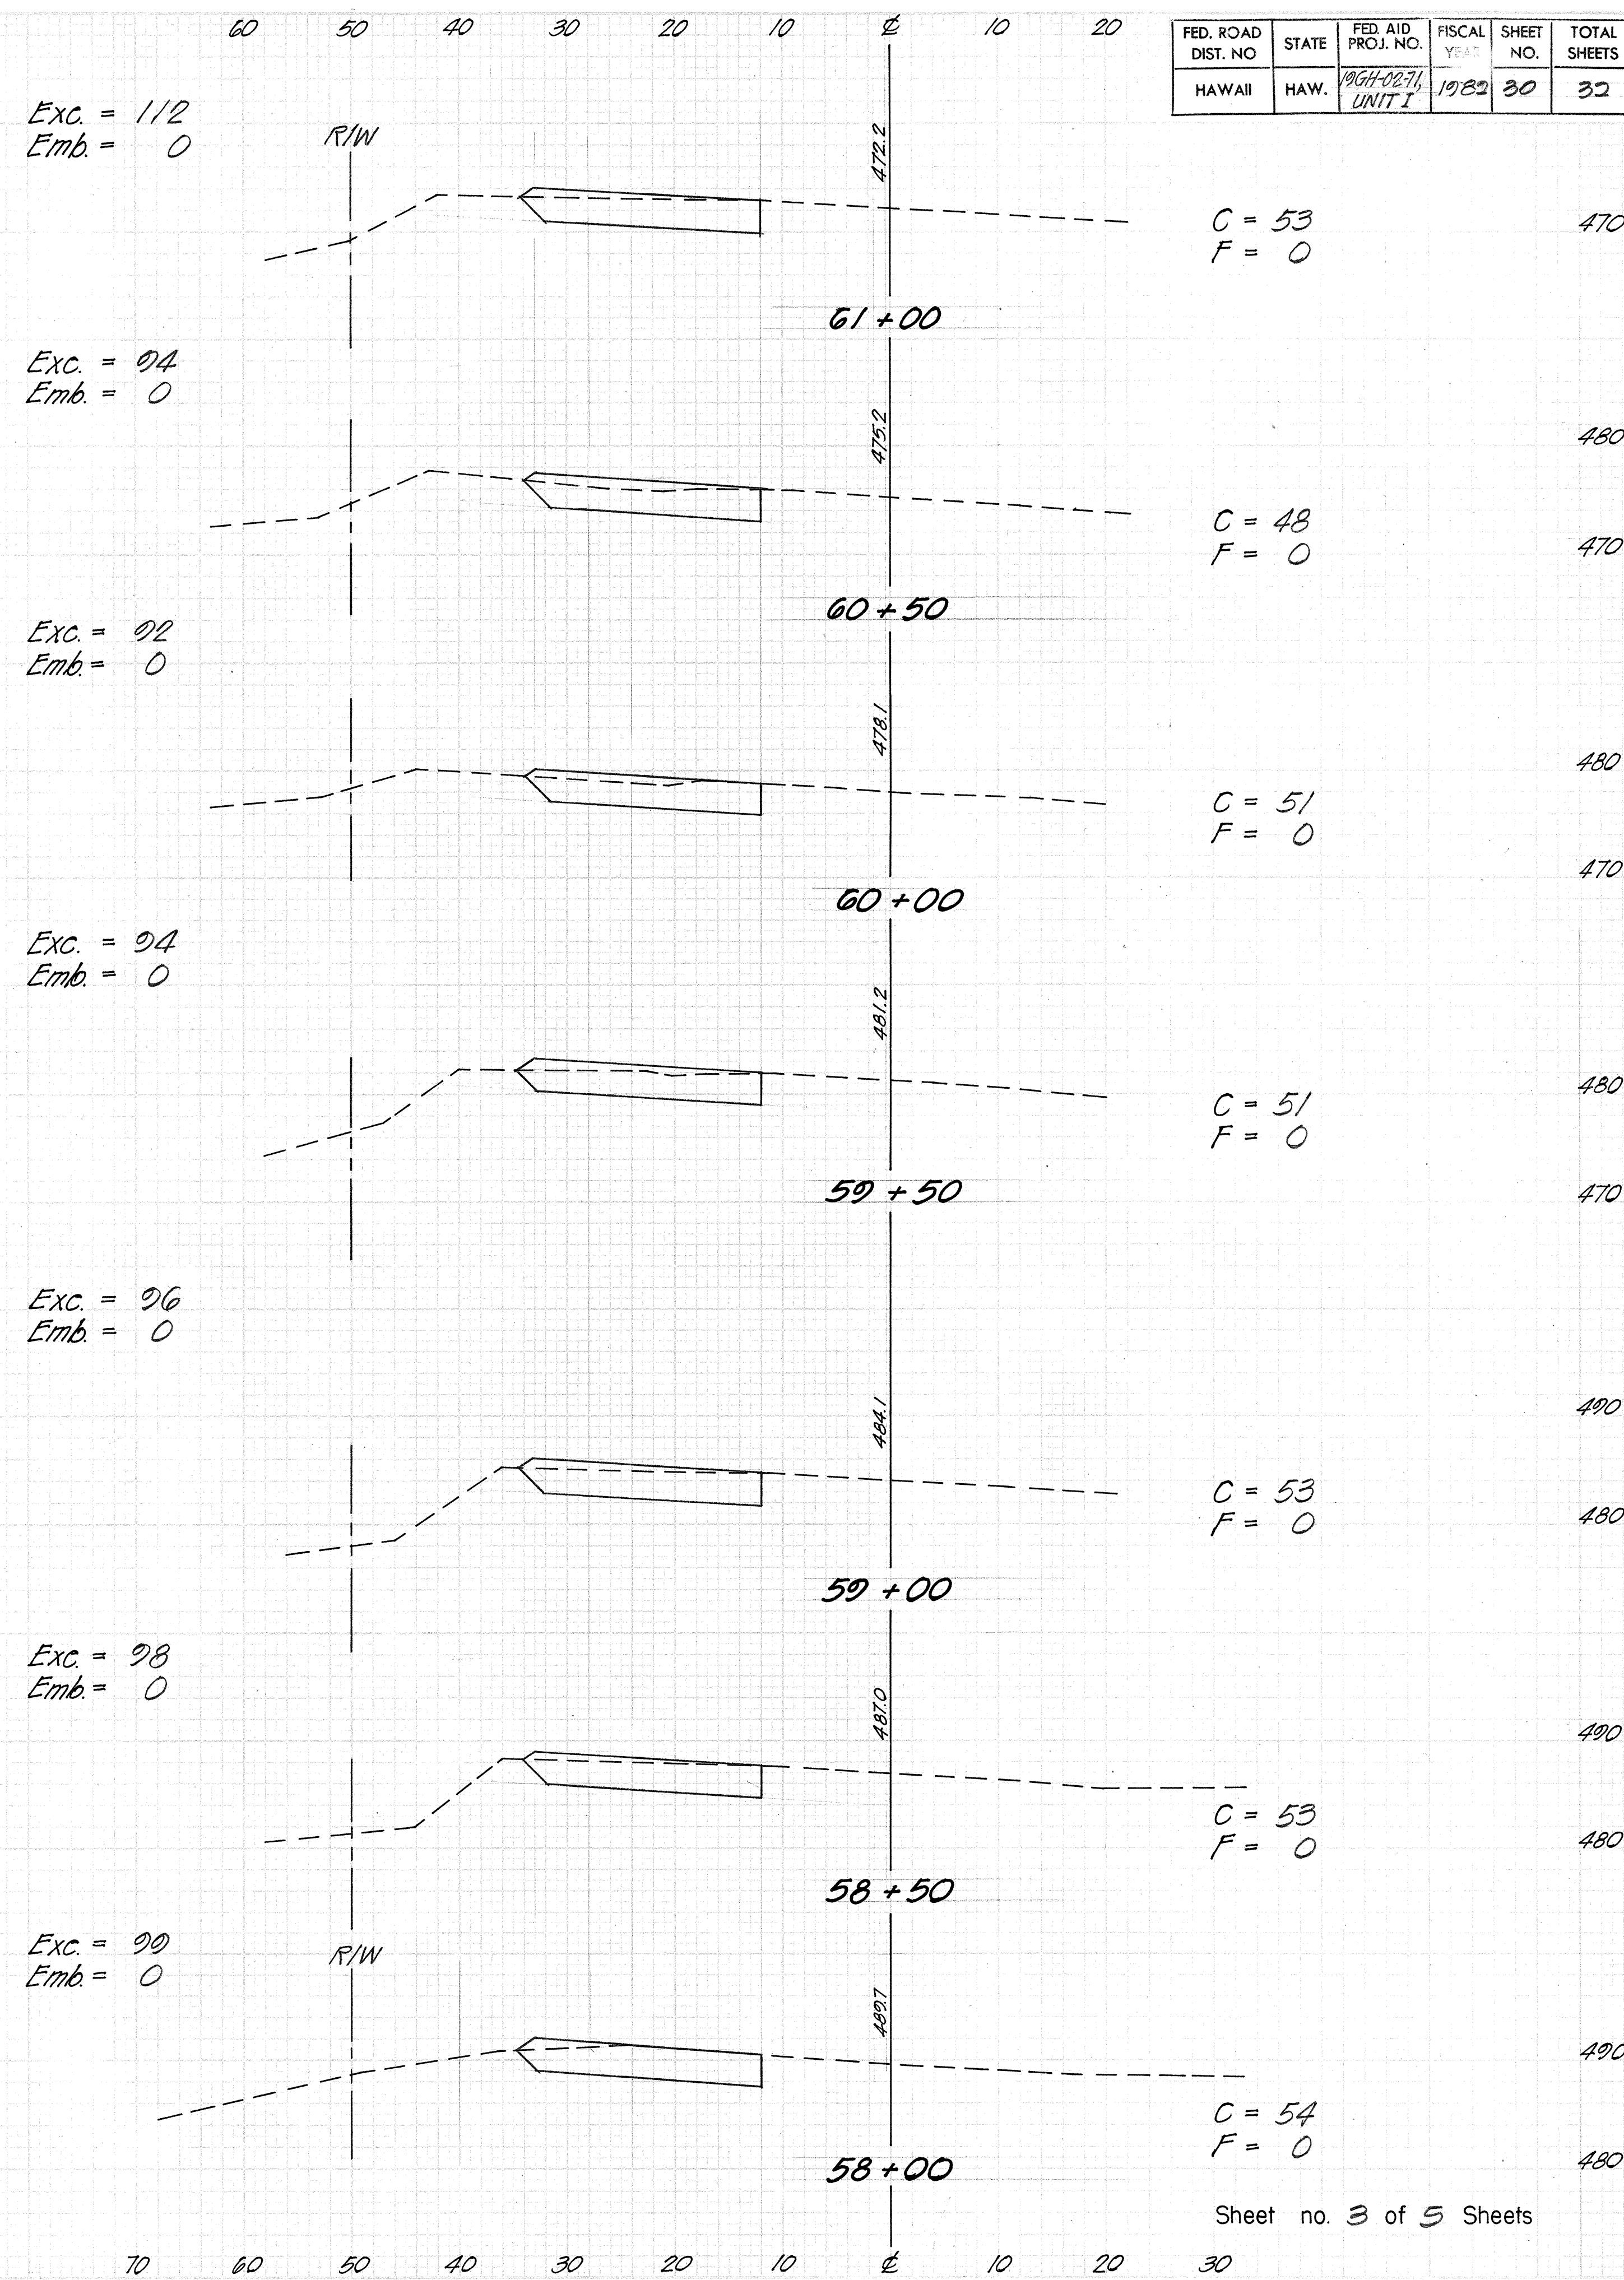

FINAL SURVEYED
DATE
BY
SURVEY PLOTTED
DATE
BY
NOTE BOOK
NO.
AREAS CHECKED

ORIGINAL SURVEYED
DATE
BY
SURVEY PLOTTED
DATE
BY
NOTE BOOK
NO.
AREAS CHECKED


FED. ROAD DIST. NO.	STATE	FED. AID PROJ. NO.	FISCAL YEAR	SHEET NO.	TOTAL SHEETS
HAWAII	HAW.	1964-02-71 UNIT I	1982	31	32

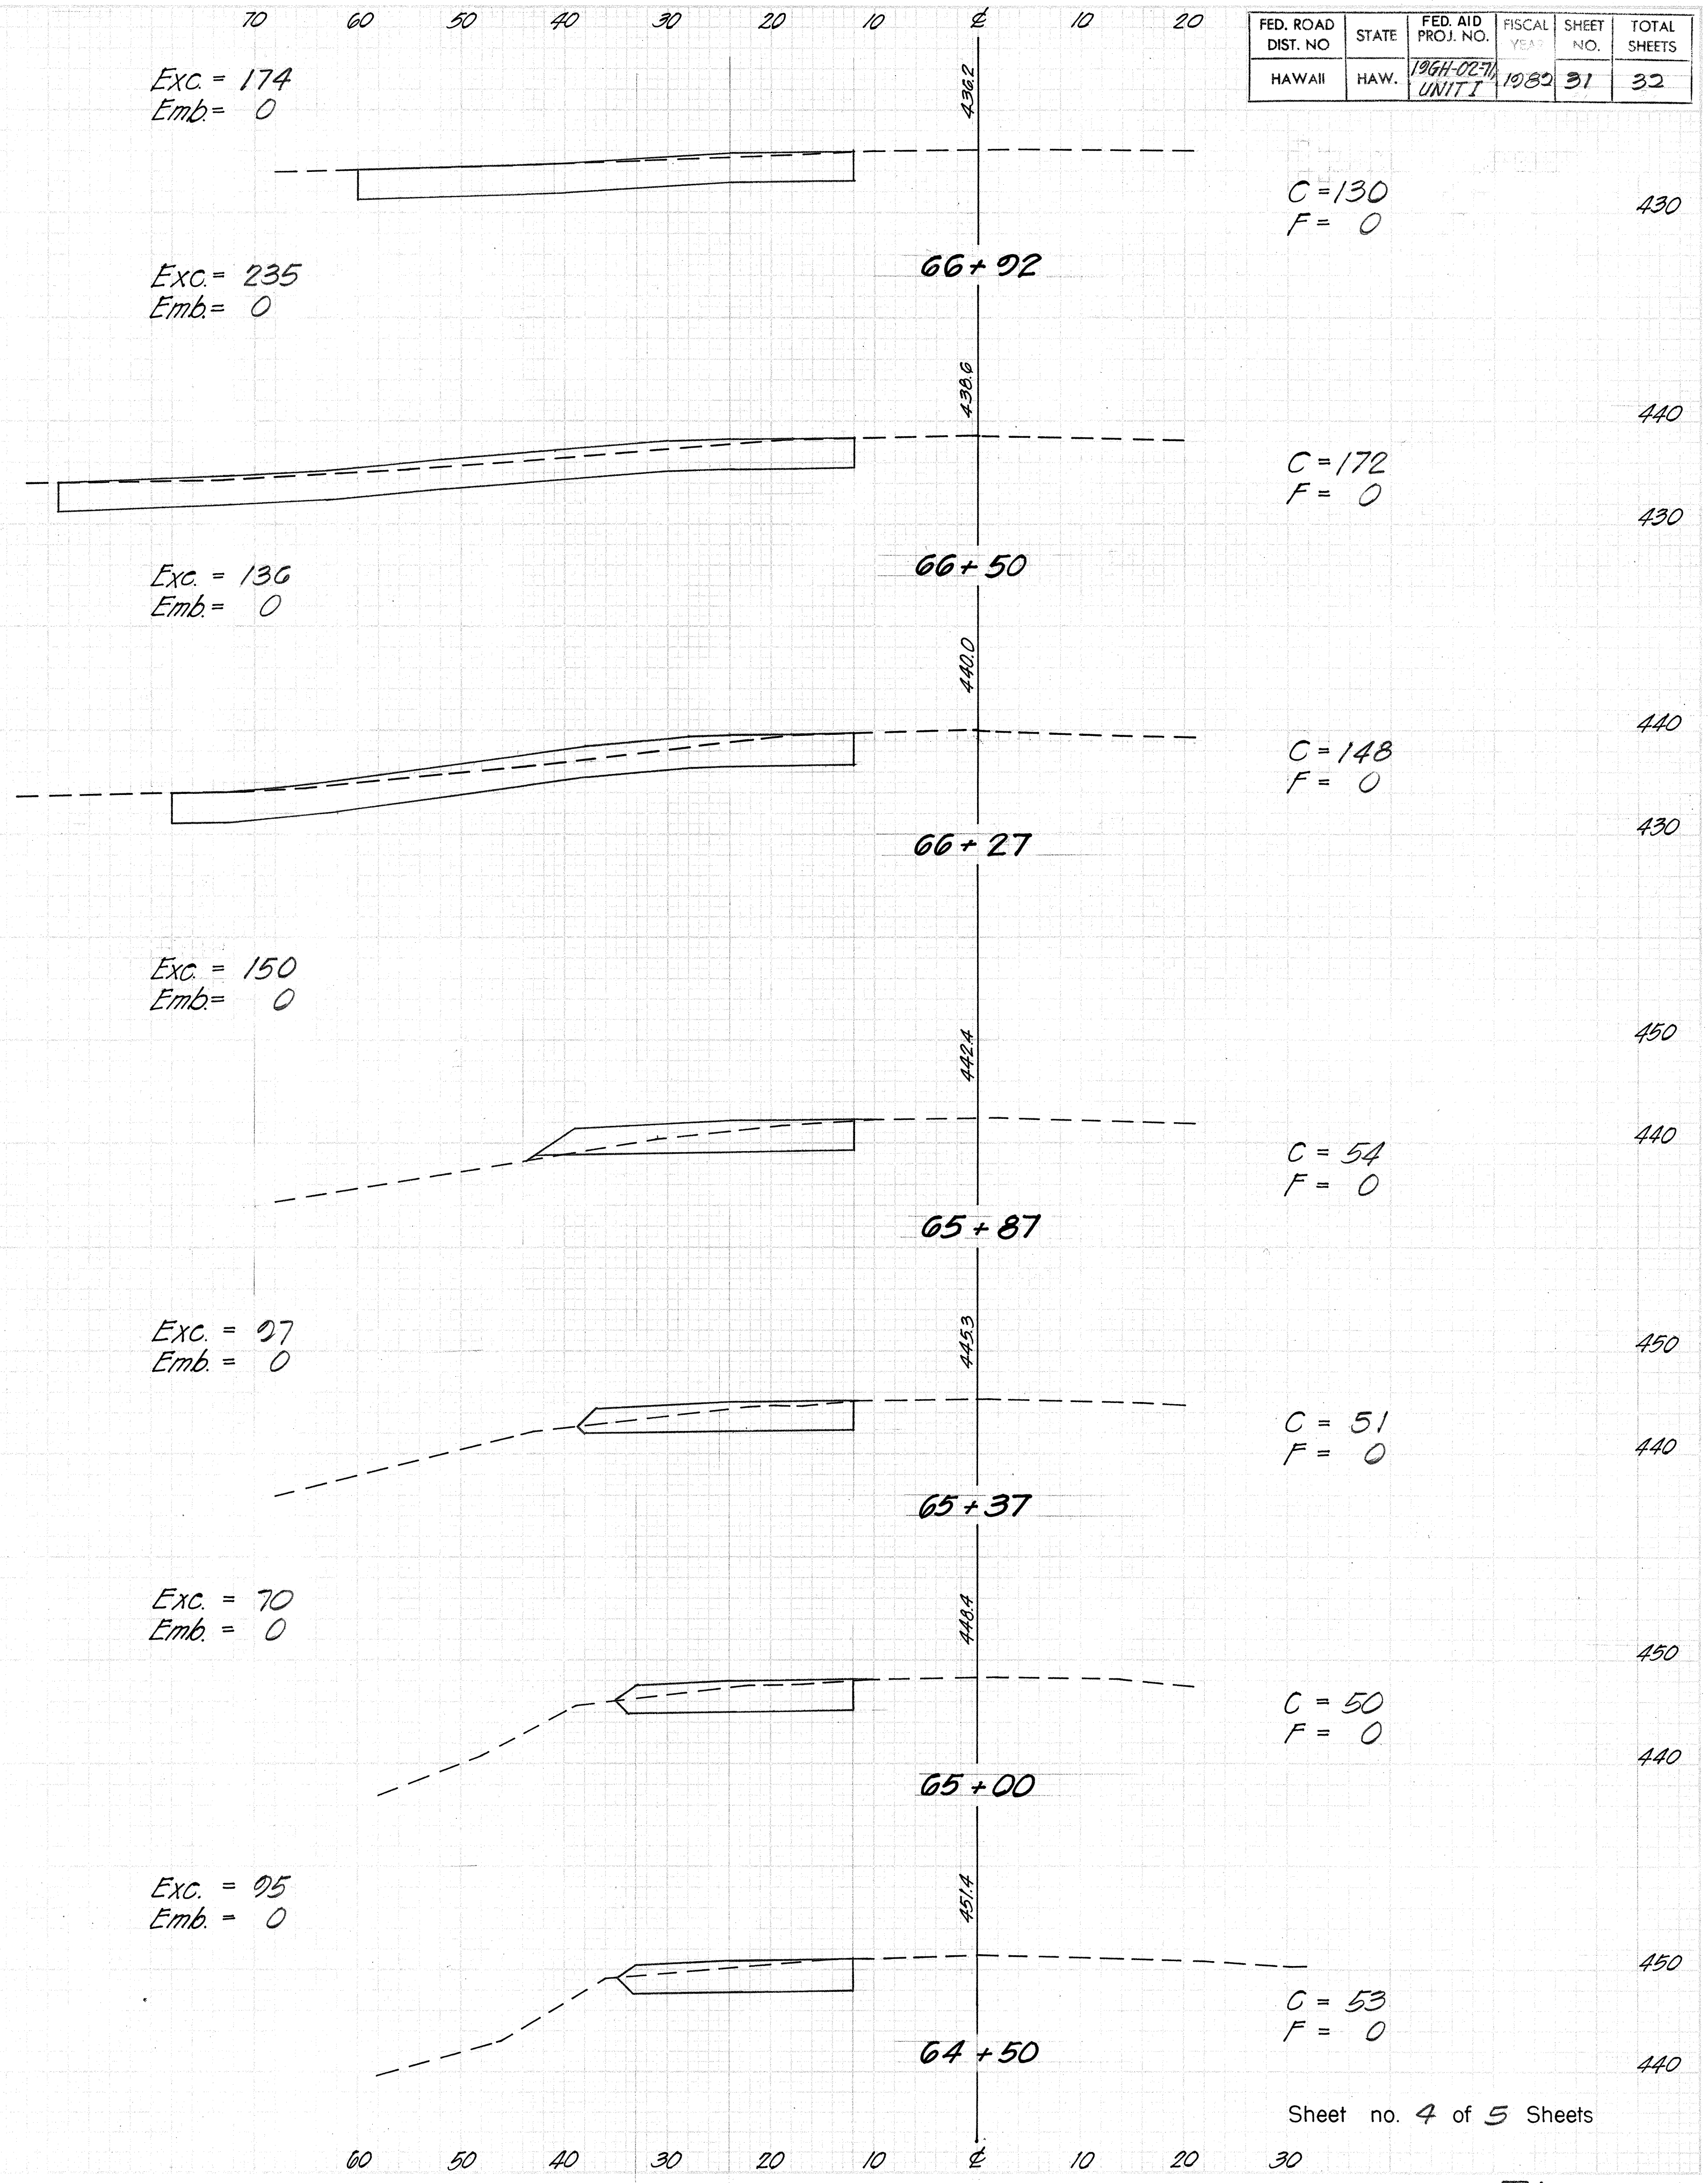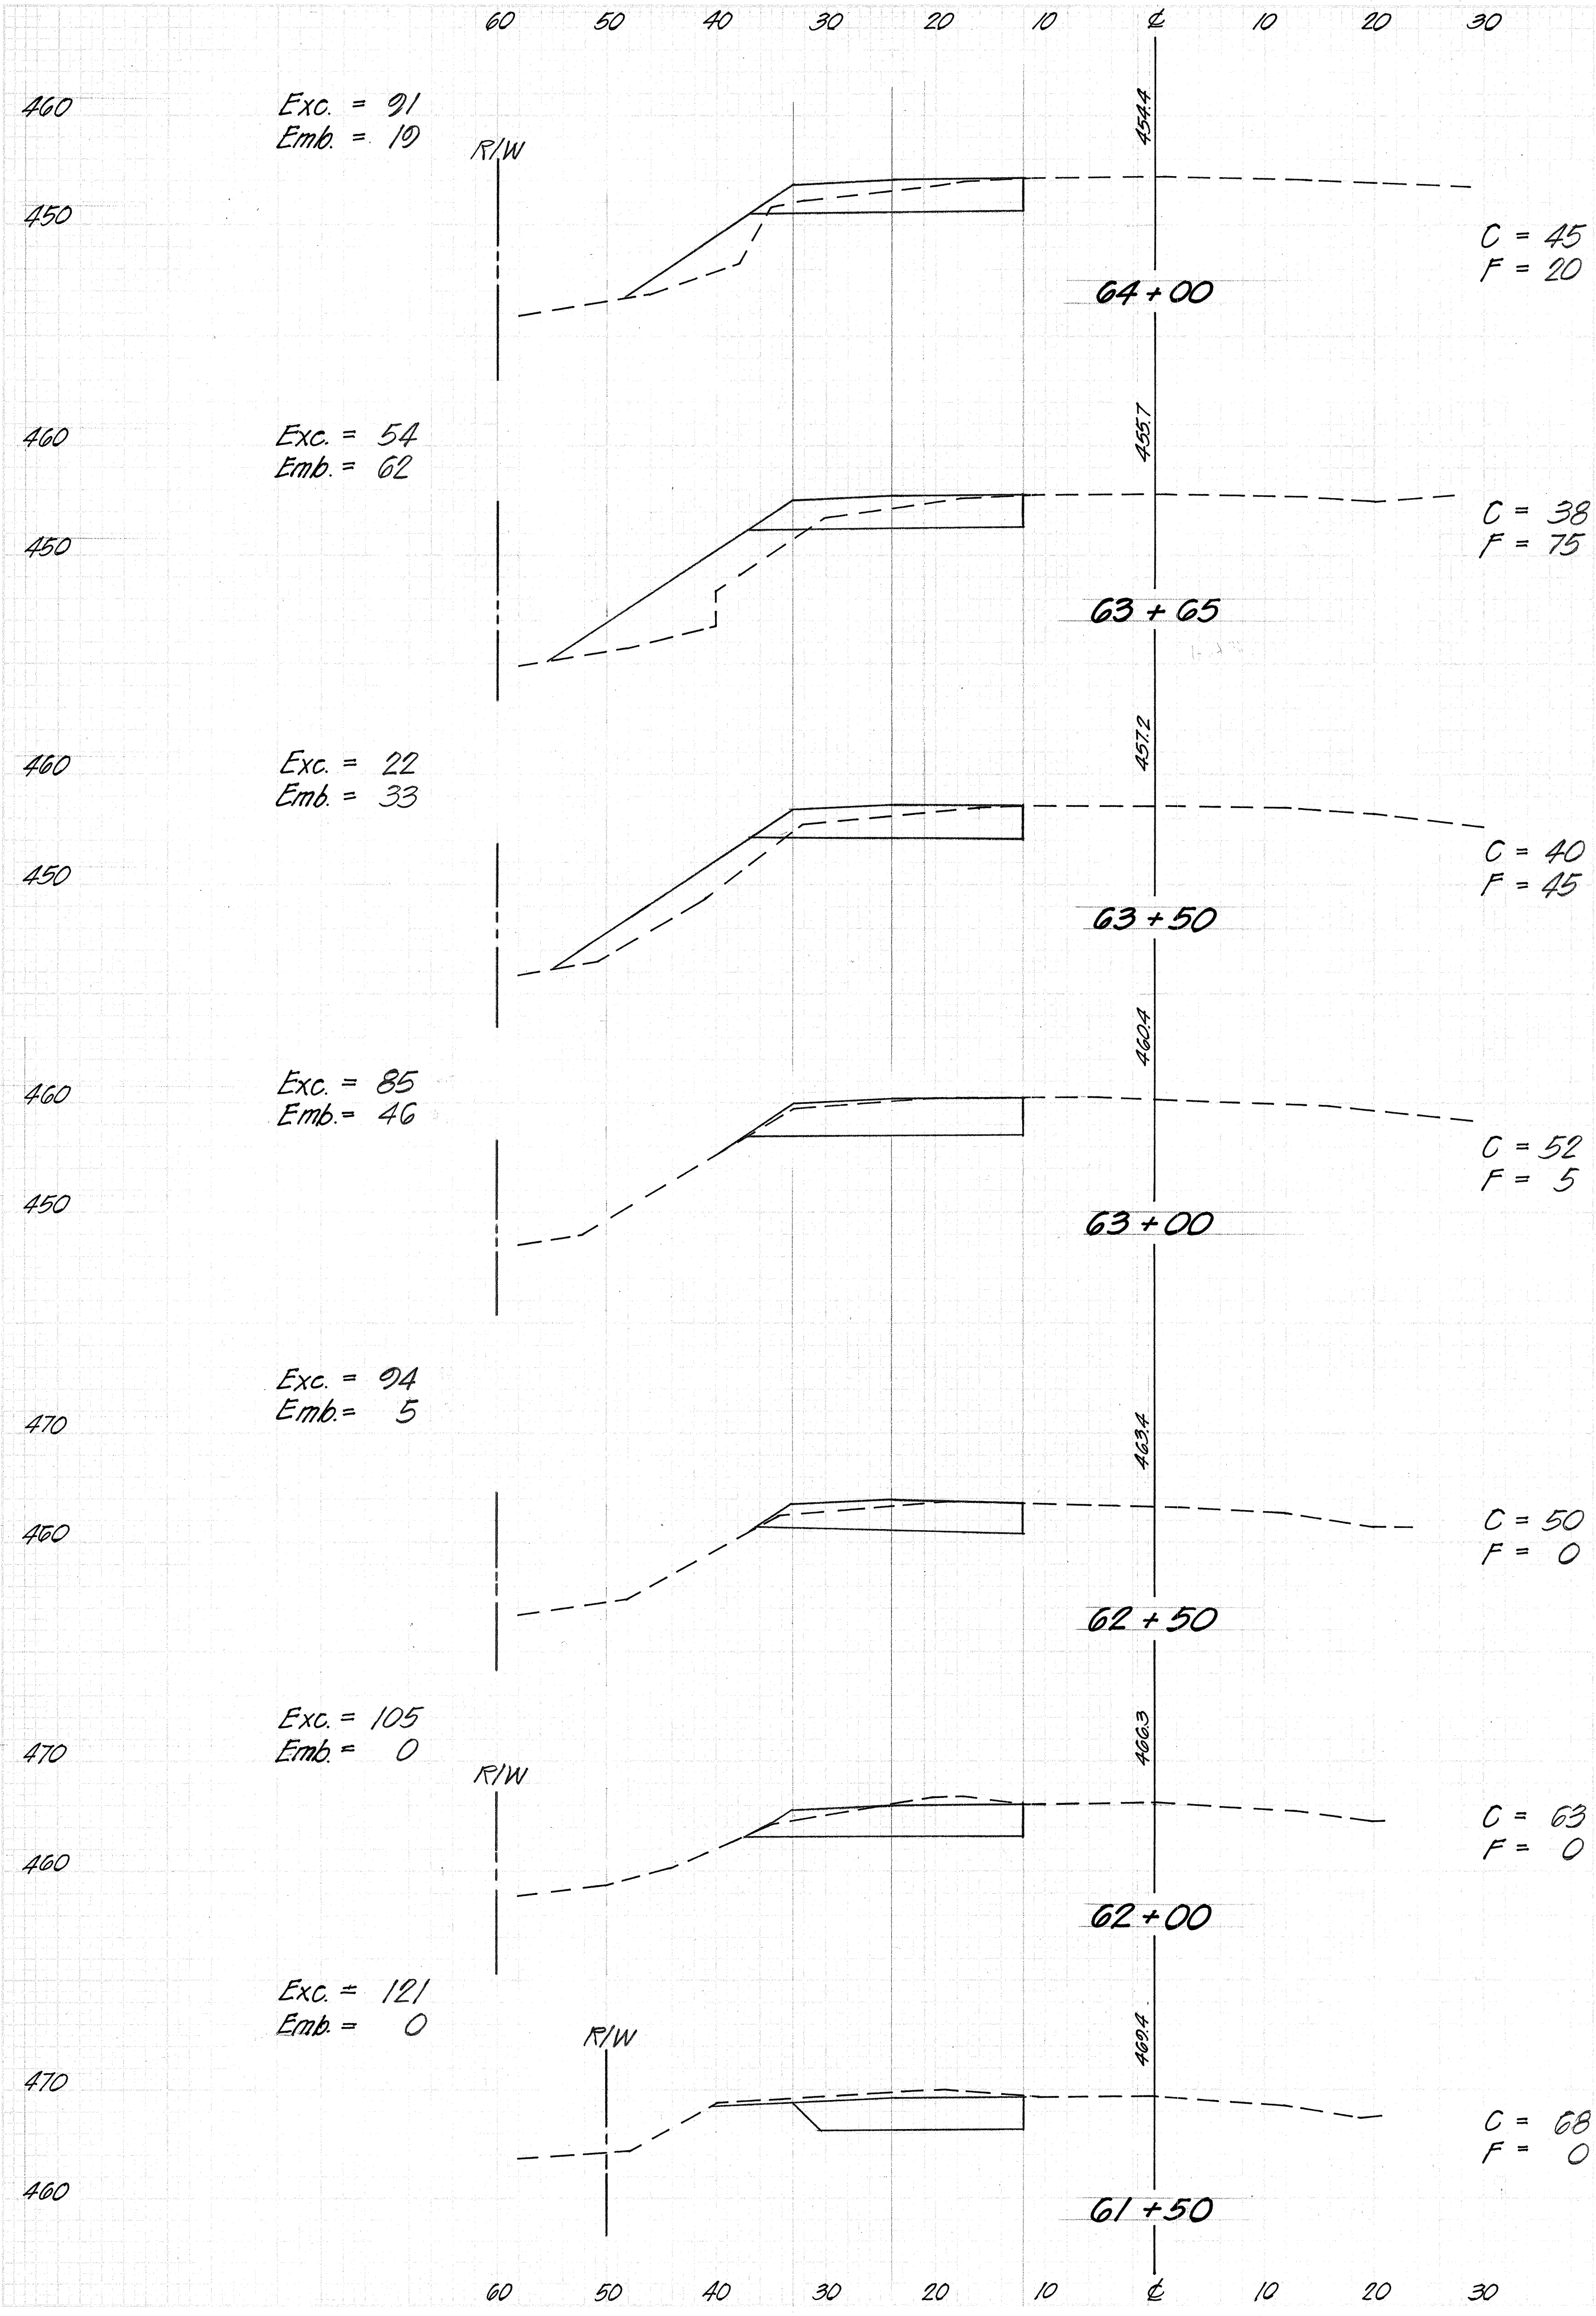

FED. ROAD DIST. NO.	STATE	FED. AID PROJ. NO.	FISCAL YEAR	SHEET NO.	TOTAL SHEETS
HAWAII	HAW.	1994-12-71 UNIT I	1980	32	32

DATE	BY	ORIGINAL SURVEY	DATE	BY	ORIGINAL SURVEY
		NOTE BOOK			NOTE BOOK
		PLAT			PLAT
		TEMP. PLATE			TEMP. PLATE
		AREAS CHECKED			AREAS CHECKED

DATE	BY	ORIGINAL SURVEY	DATE	BY	ORIGINAL SURVEY
		NOTE BOOK			NOTE BOOK
		PLAT			PLAT
		TEMP. PLATE			TEMP. PLATE
		AREAS CHECKED			AREAS CHECKED

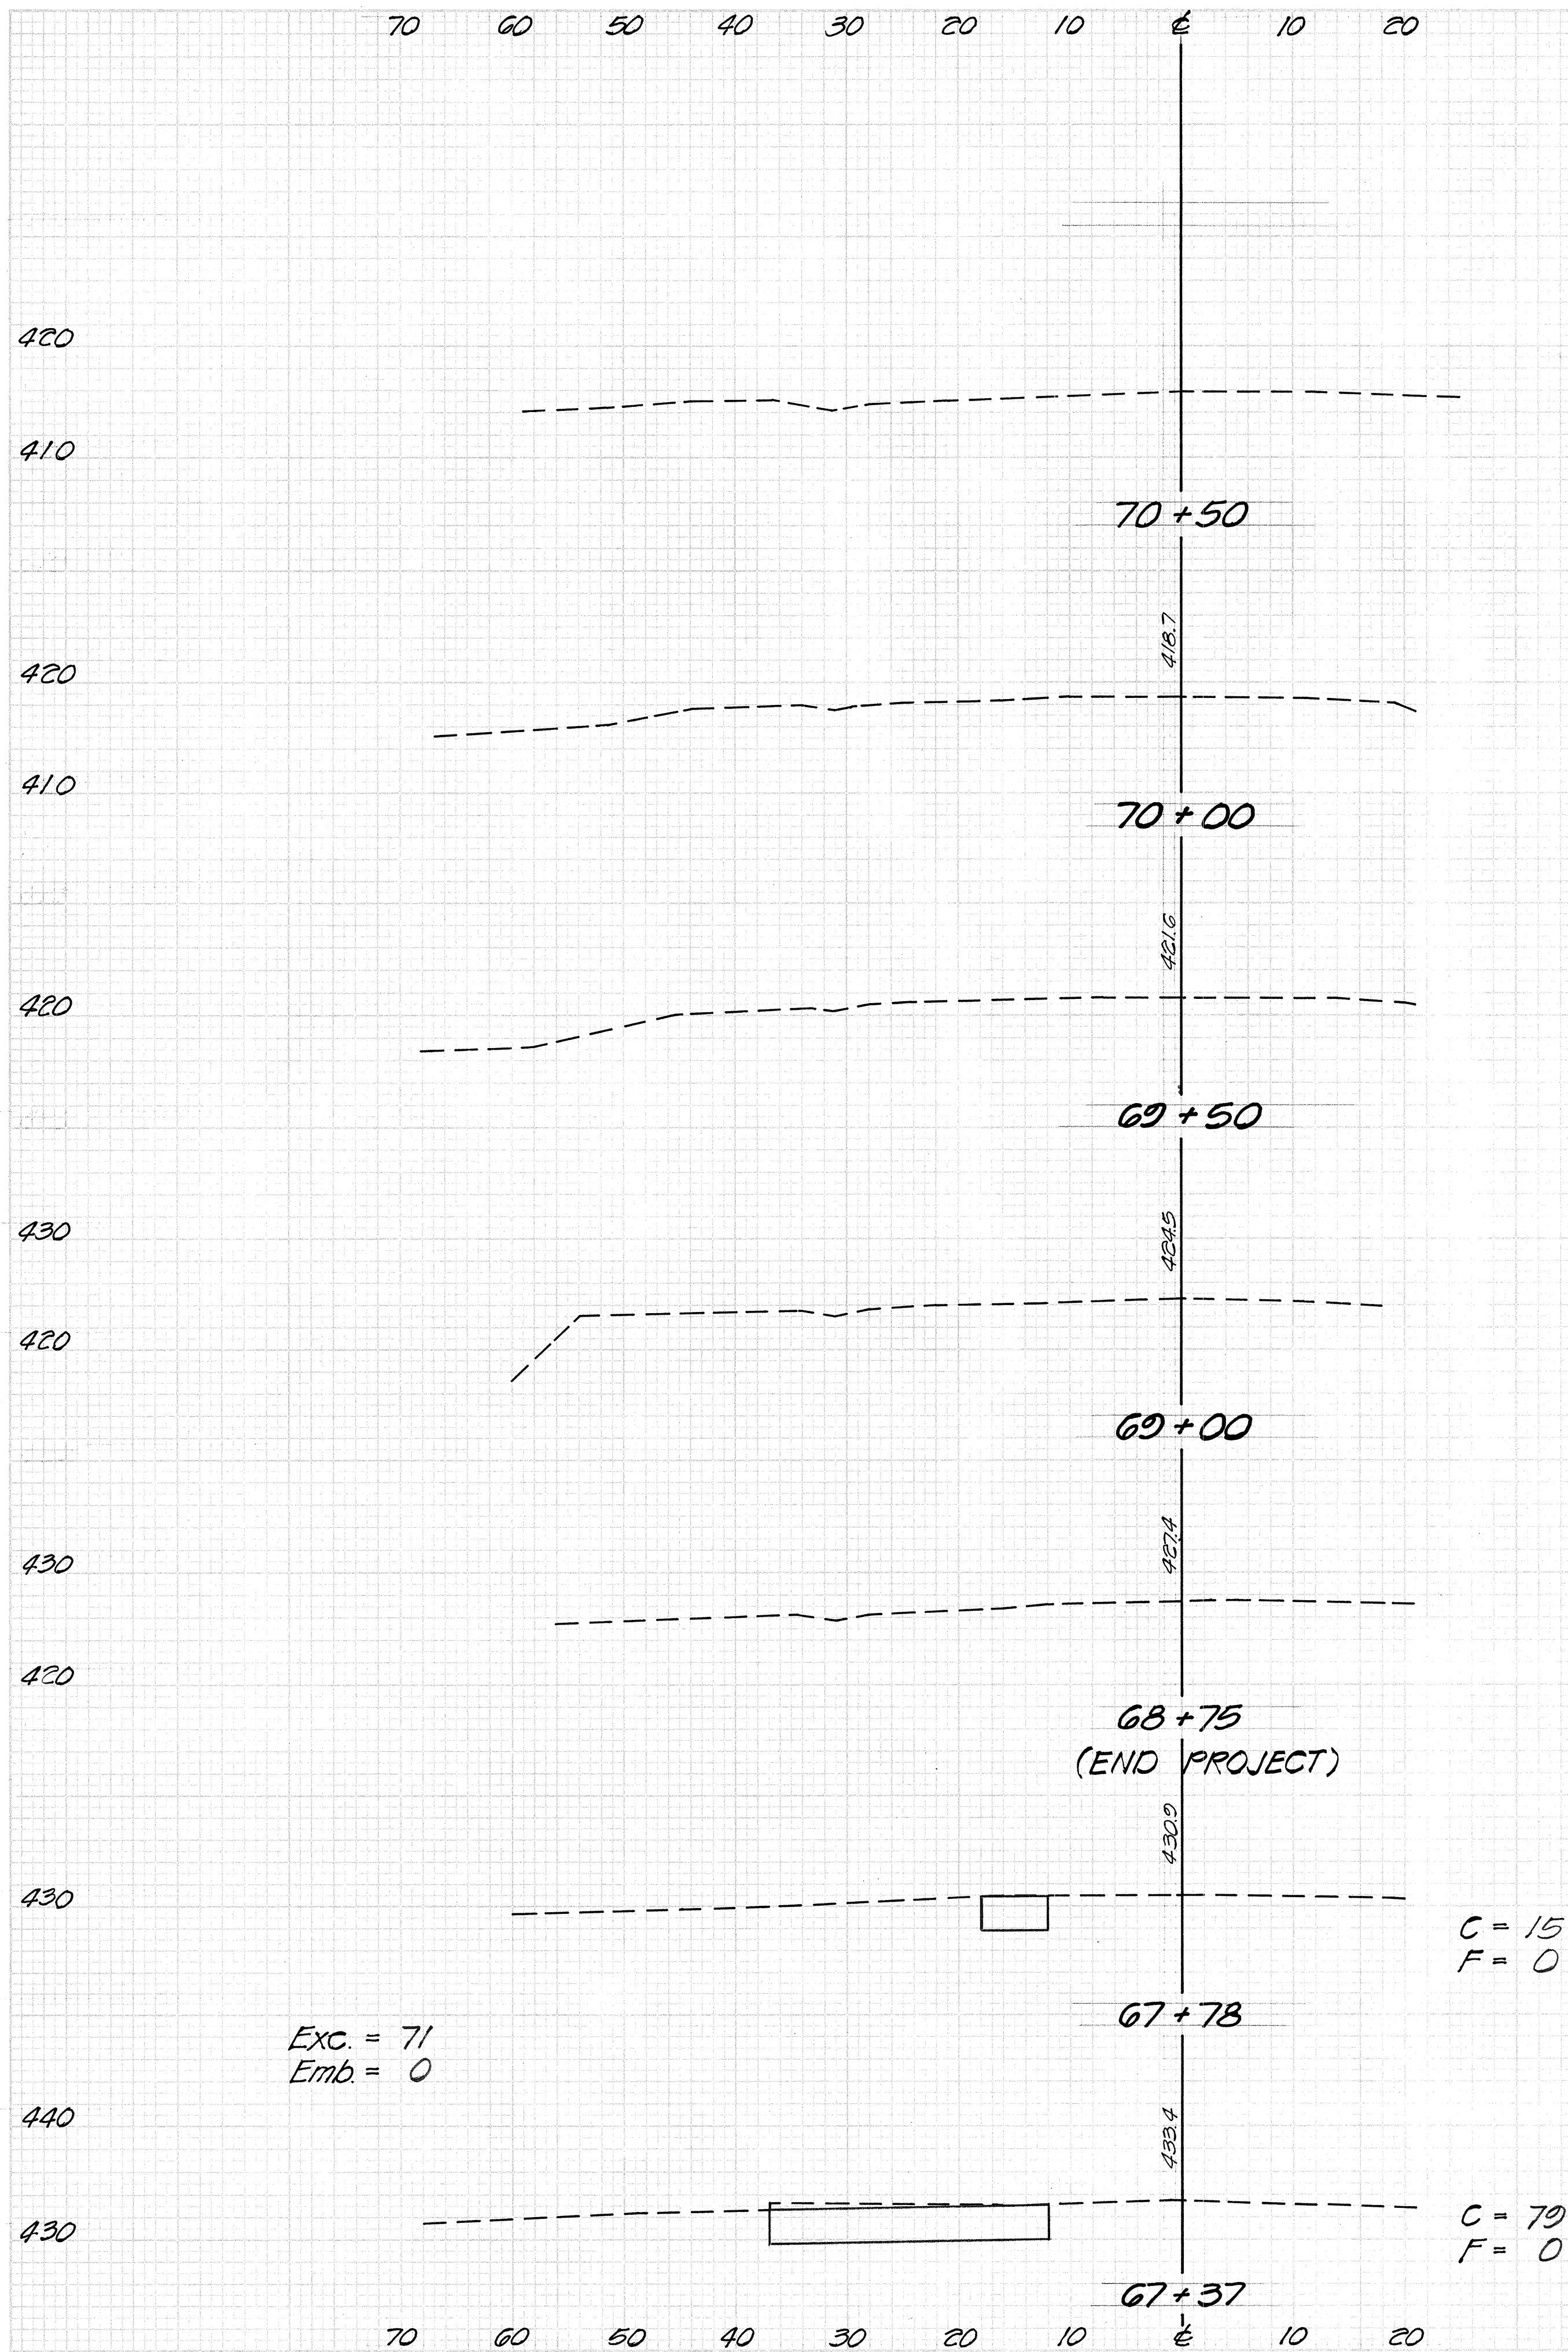

Sheet no. 5 of 5 Sheets