

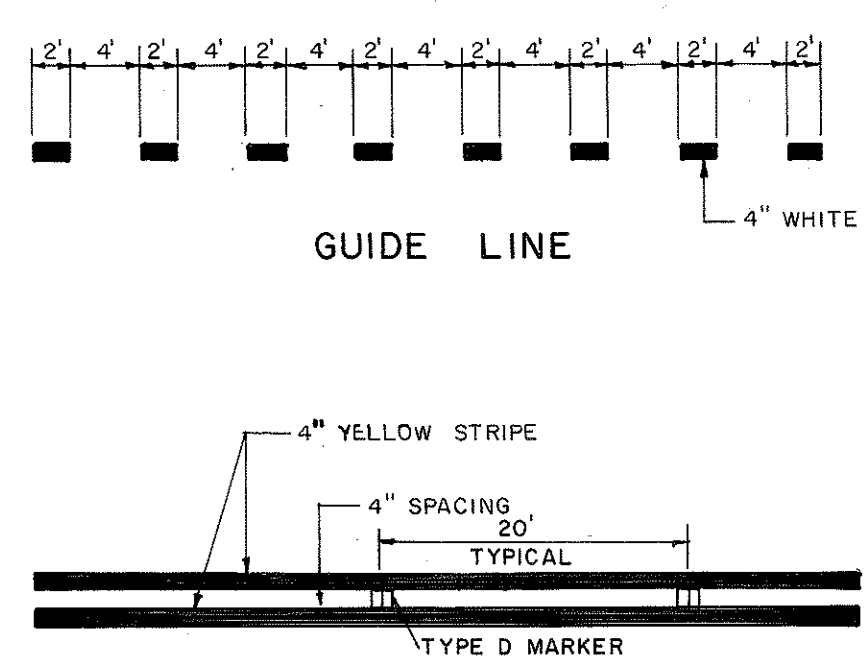
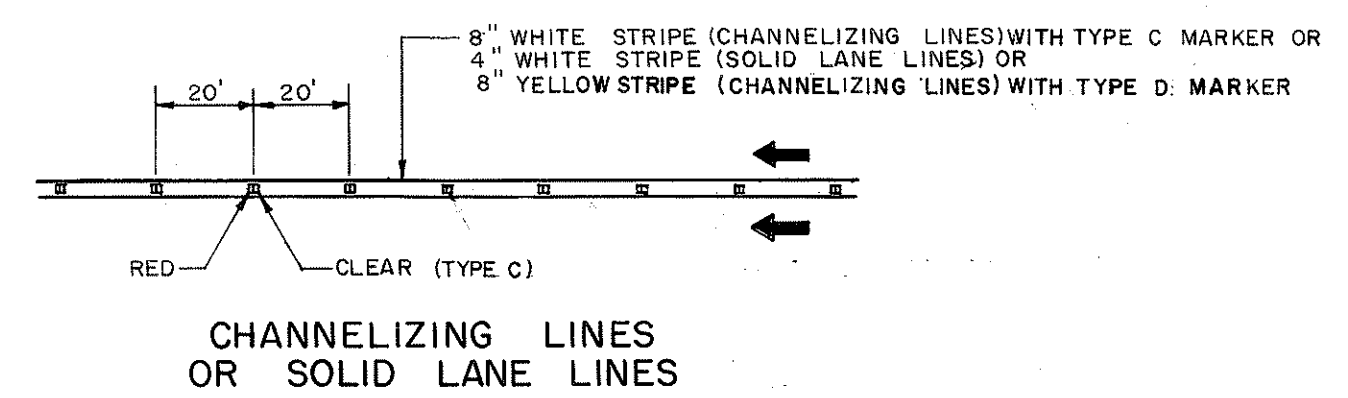
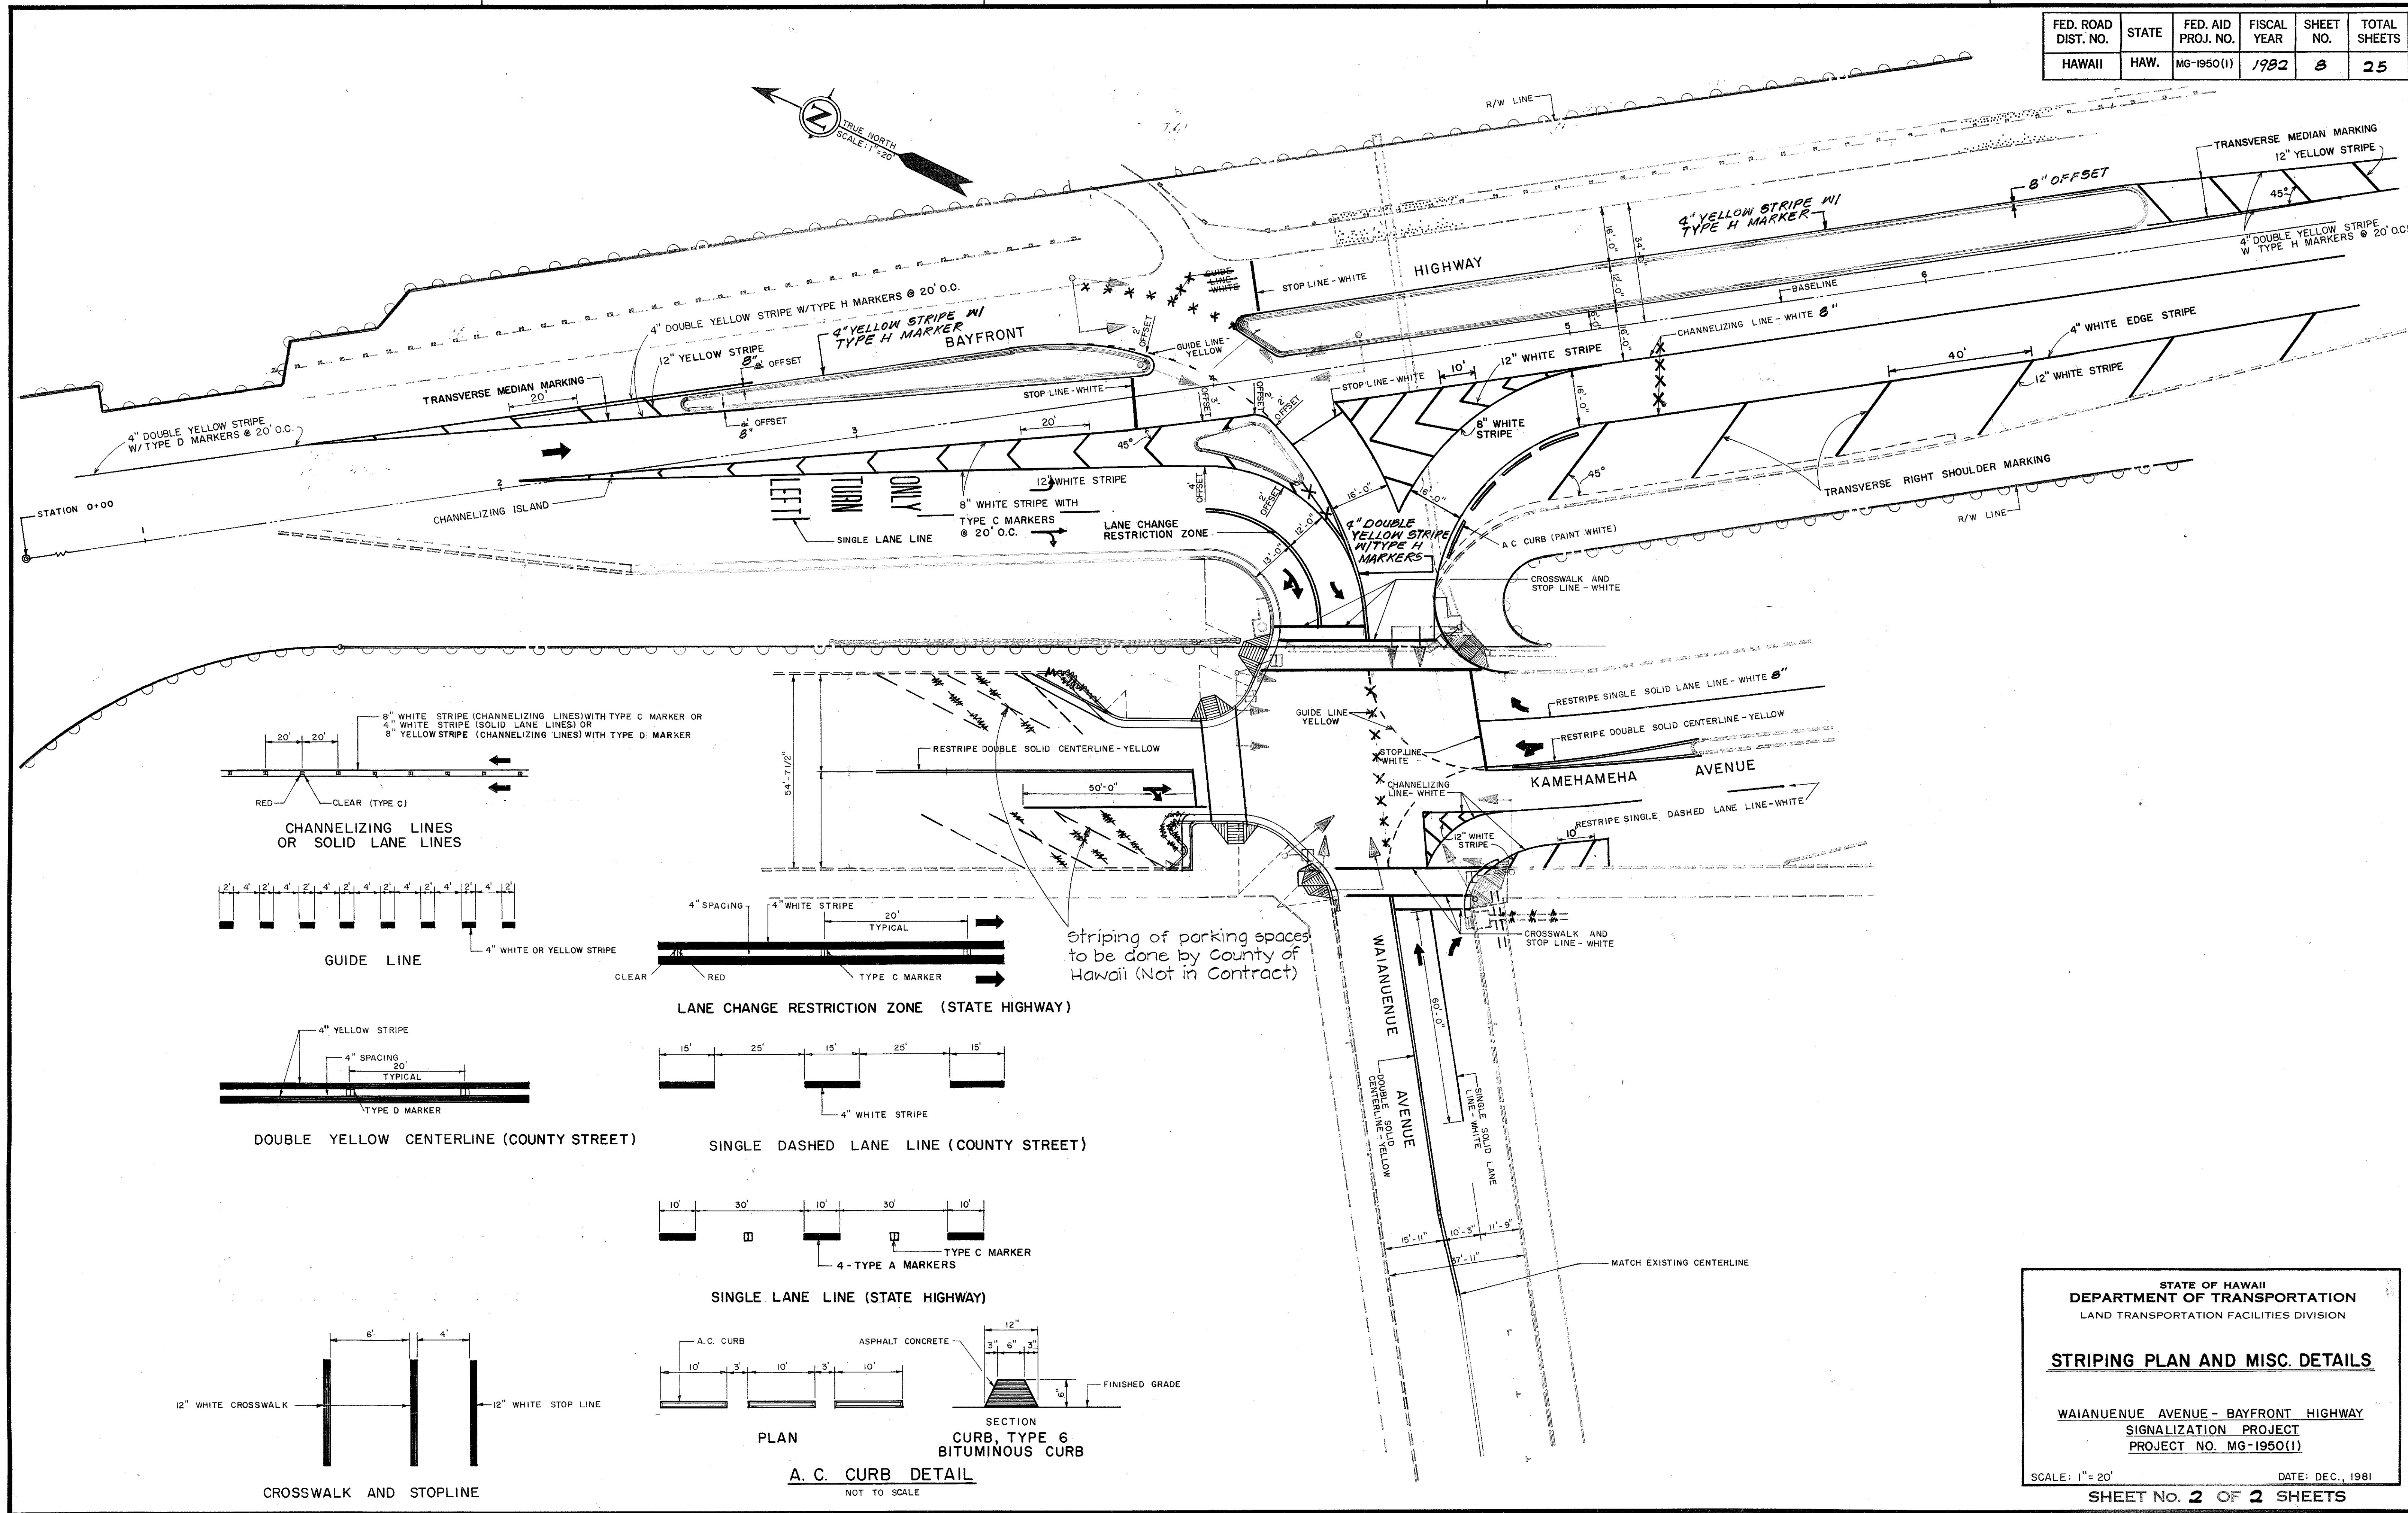



FED. ROAD DIST. NO.	STATE	FED. AID PROJ. NO.	FISCAL YEAR	SHEET NO.	TOTAL SHEETS
HAWAII	HAW.	MG-1950(1)	1982	3	25

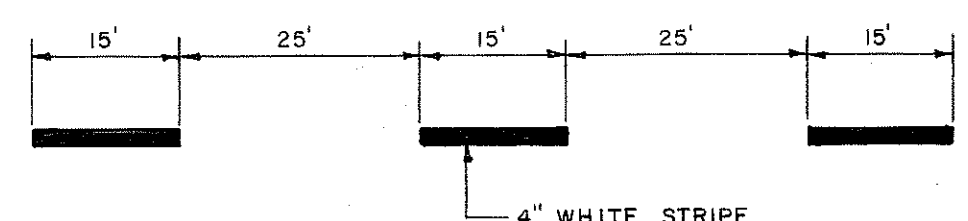



DOUBLE YELLOW CENTERLINE (COUNTY STREET)

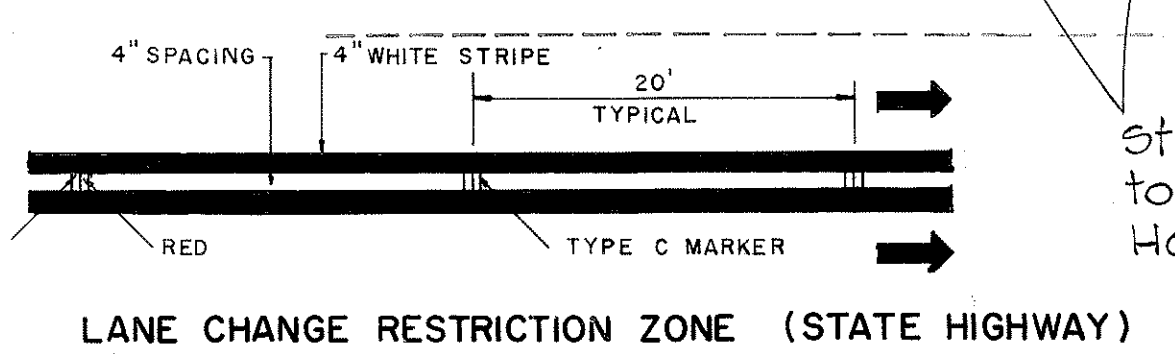

SINGLE DASHED LANE LINE (COUNTY STREET)

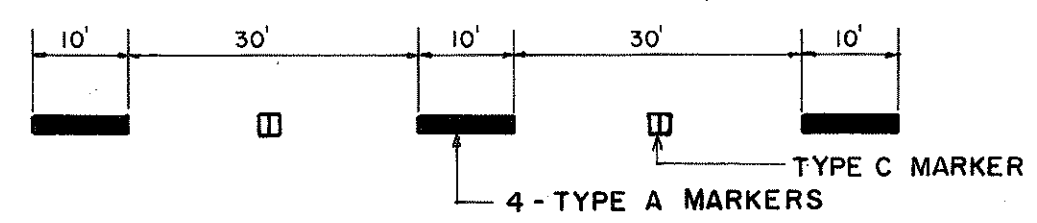

SINGLE LANE LINE (STATE HIGHWAY)

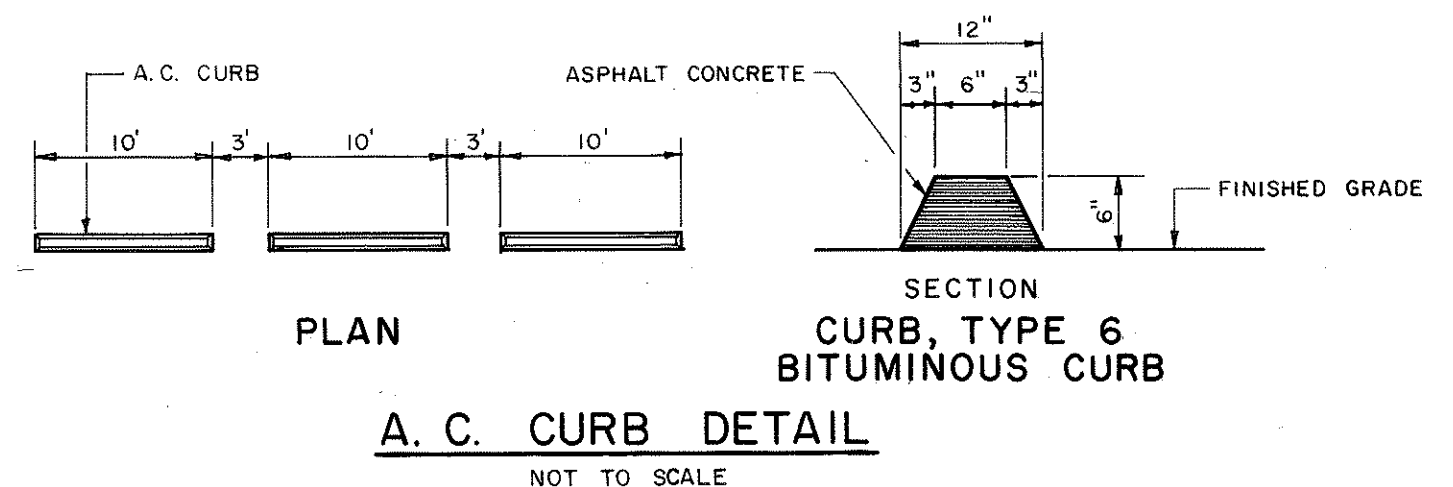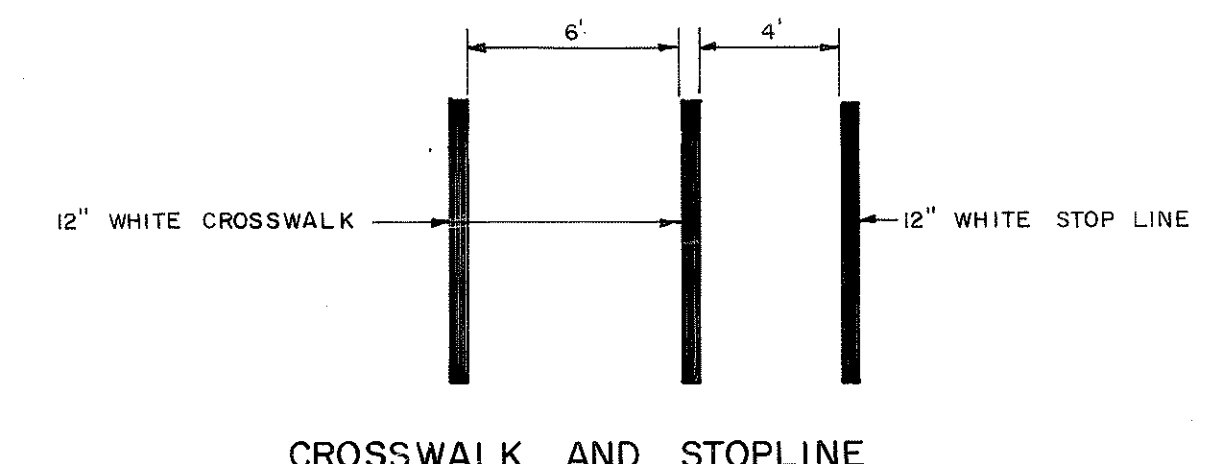

Striping of parking spaces to be done by County of Hawaii (Not in Contract)

DATE	_____
SURVEY PLOTTED BY	_____
DRAWN BY	_____
DESIGNED BY	_____
QUANTITIES BY	_____
CHECKED BY	_____
ORIGINAL PLAN	_____
NOTE BOOK	_____
No.	_____

STATE OF HAWAII
DEPARTMENT OF TRANSPORTATION
LAND TRANSPORTATION FACILITIES DIVISION

STRIPING PLAN AND MISC. DETAILS

WAIANUENUE AVENUE - BAYFRONT HIGHWAY
SIGNALIZATION PROJECT
PROJECT NO. MG-1950(1)

SCALE: 1" = 20' DATE: DEC., 1981
SHEET NO. 2 OF 2 SHEETS