


FED. ROAD DIST. NO.	STATE	PROJ. NO.	FISCAL YEAR	SHEET NO.	TOTAL SHEETS
HAWAII	HAW.	19J-02-75 UI	1982	8	36

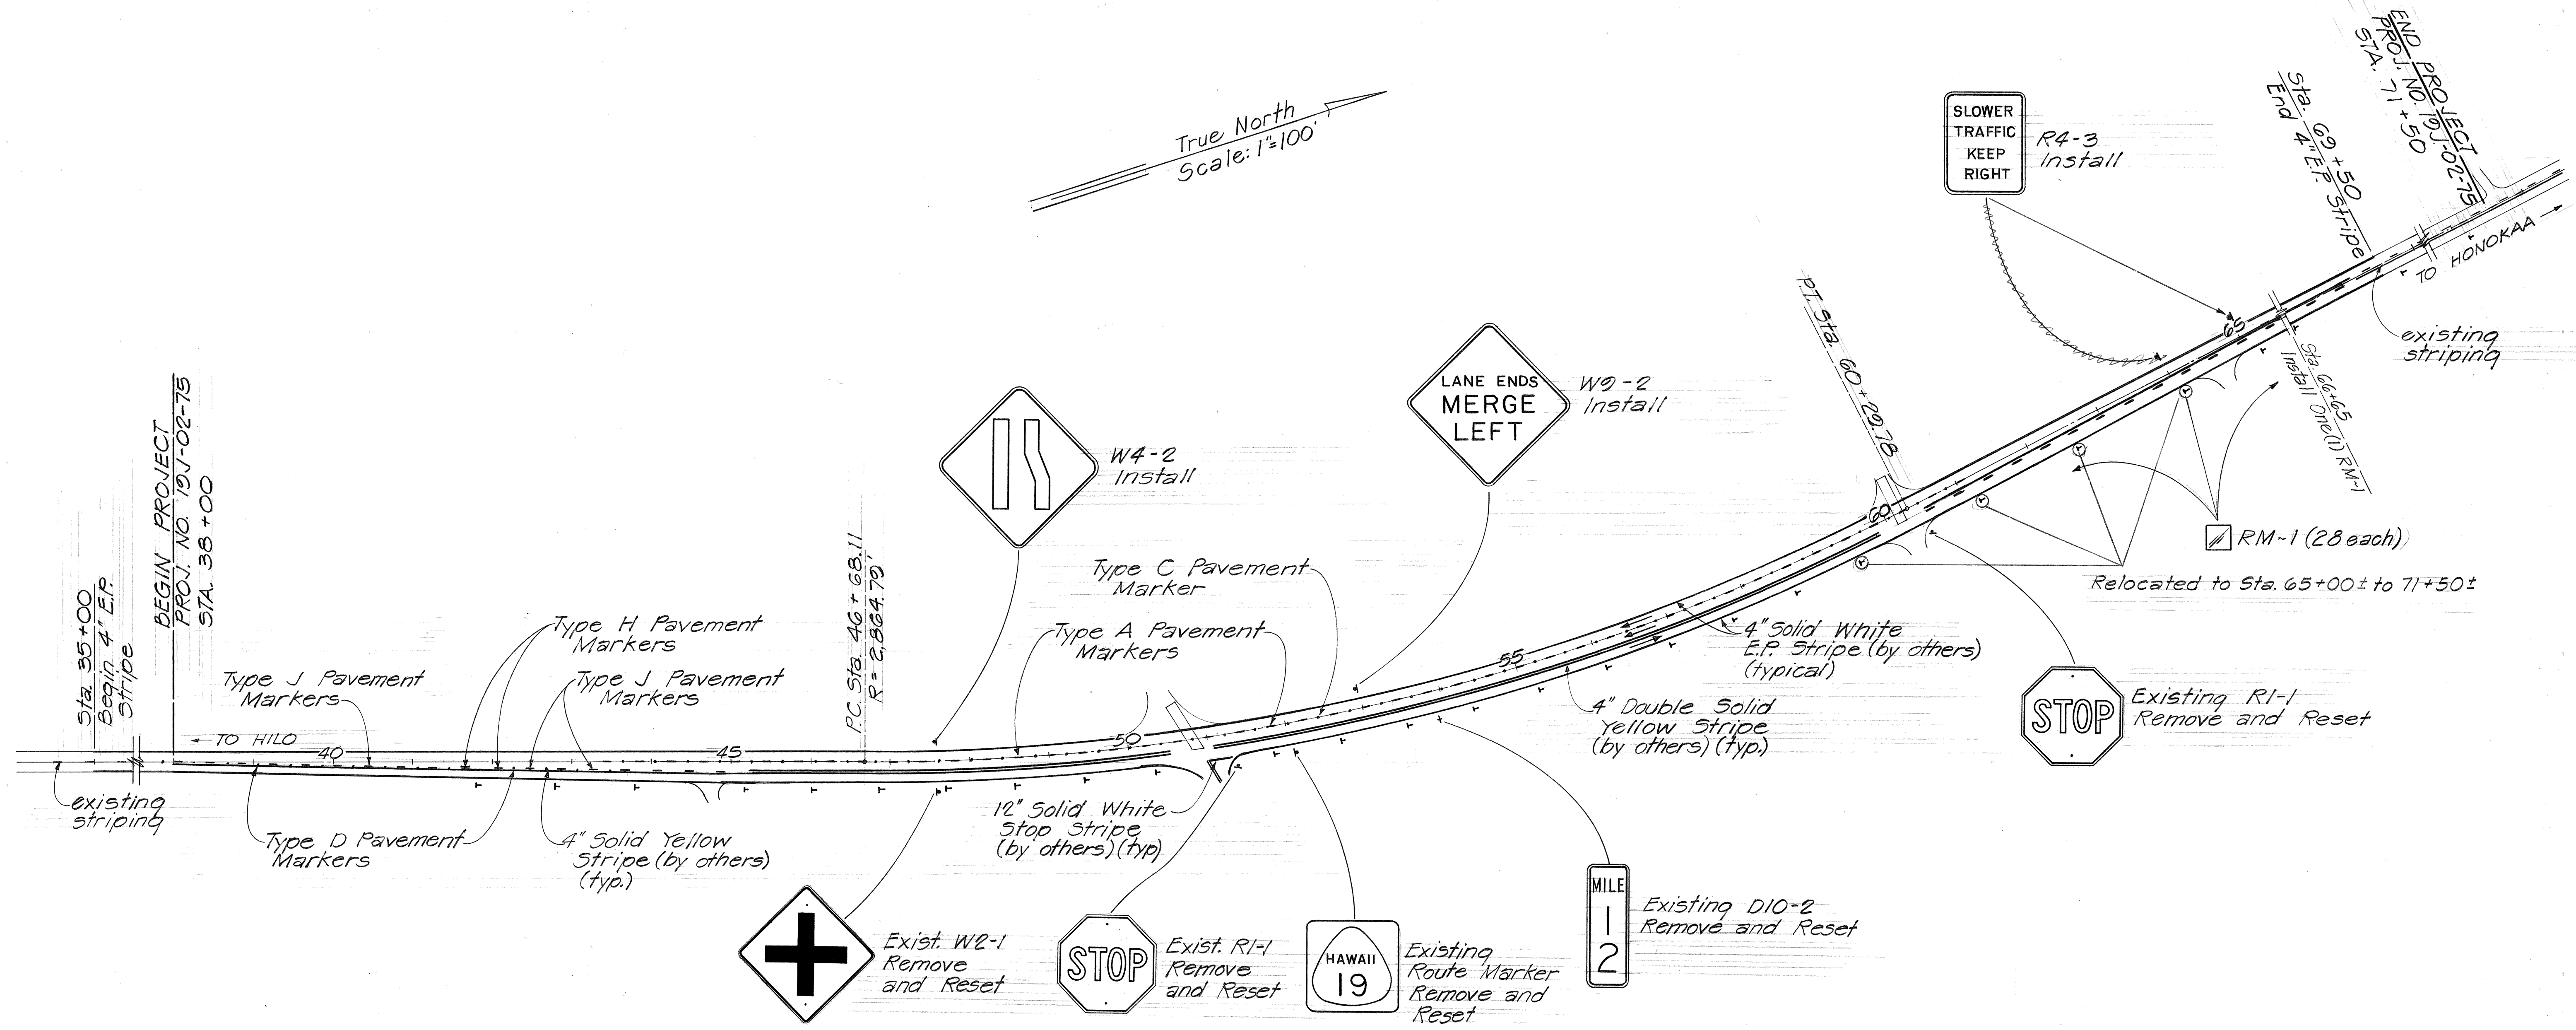

SUMMARY~TRAFFIC SIGNS & MARKERS					
TYPE	DESCRIPTION	STA.	NEW W POST	RESET EXIST.	NEW W POST
W2-1	Intersection	47+50		1	
W4-2	Merge	47+50	1		
R1-1	Stop	51+30±		1	
M1-G (19)	Route Marker	52+10		1	
W9-2	Lane Ends Merge Left	53+00	1		
D10-2	Mile Marker	53+50		1	
R1-1	Stop	60+50		1	
R4-3	Slower Traffic Keep R.	65+00	1		
RM-1	Reflector Markers	41+80-71+15			27
TOTALS			3	5	28

PAVEMENT MARKER SCHEDULE								
STATION		DESCRIPTION	TYPE					
FROM	TO		A	C	D	H	J	
	44+00							
38+00	45+00	Passing L- No Passing R			17	17	68	
44+00	45+00				17	17	72	
45+00	50+50	No Passing- Both Sides			28			
50+50	51+00	Open						
51+00	57+00	No Passing- Both Sides			32			
57+00	60+00				32			
60+00	60+50	Open						
60+00	62+00	No Passing L- Passing R			30	28	112	
62+00	69+00				22	27	64	
44+00	62+00		176	43				
45+50	61+00	Multi-Lane Marking	180	44				
TOTALS			180	44	115	39	156	

STATE OF HAWAII
DEPARTMENT OF TRANSPORTATION
HIGHWAYS DIVISION

SIGNS, STRIPING & PAVEMENT MARKERS

HAWAII BELT ROAD
Truck Climbing Lane at Pepeekeo
Proj. No. 19J-02-75 UI

Scale: As Noted Date: Dec. 1981

SHEET NO. 1 OF 1 SHEETS