


| FED. ROAD DIST. NO. | STATE | PROJ. NO.  | FISCAL YEAR | SHEET NO. | TOTAL SHEETS |
|---------------------|-------|------------|-------------|-----------|--------------|
| HAWAII              | HAW.  | 19H-01-84M | 1984        | 2         | 9            |

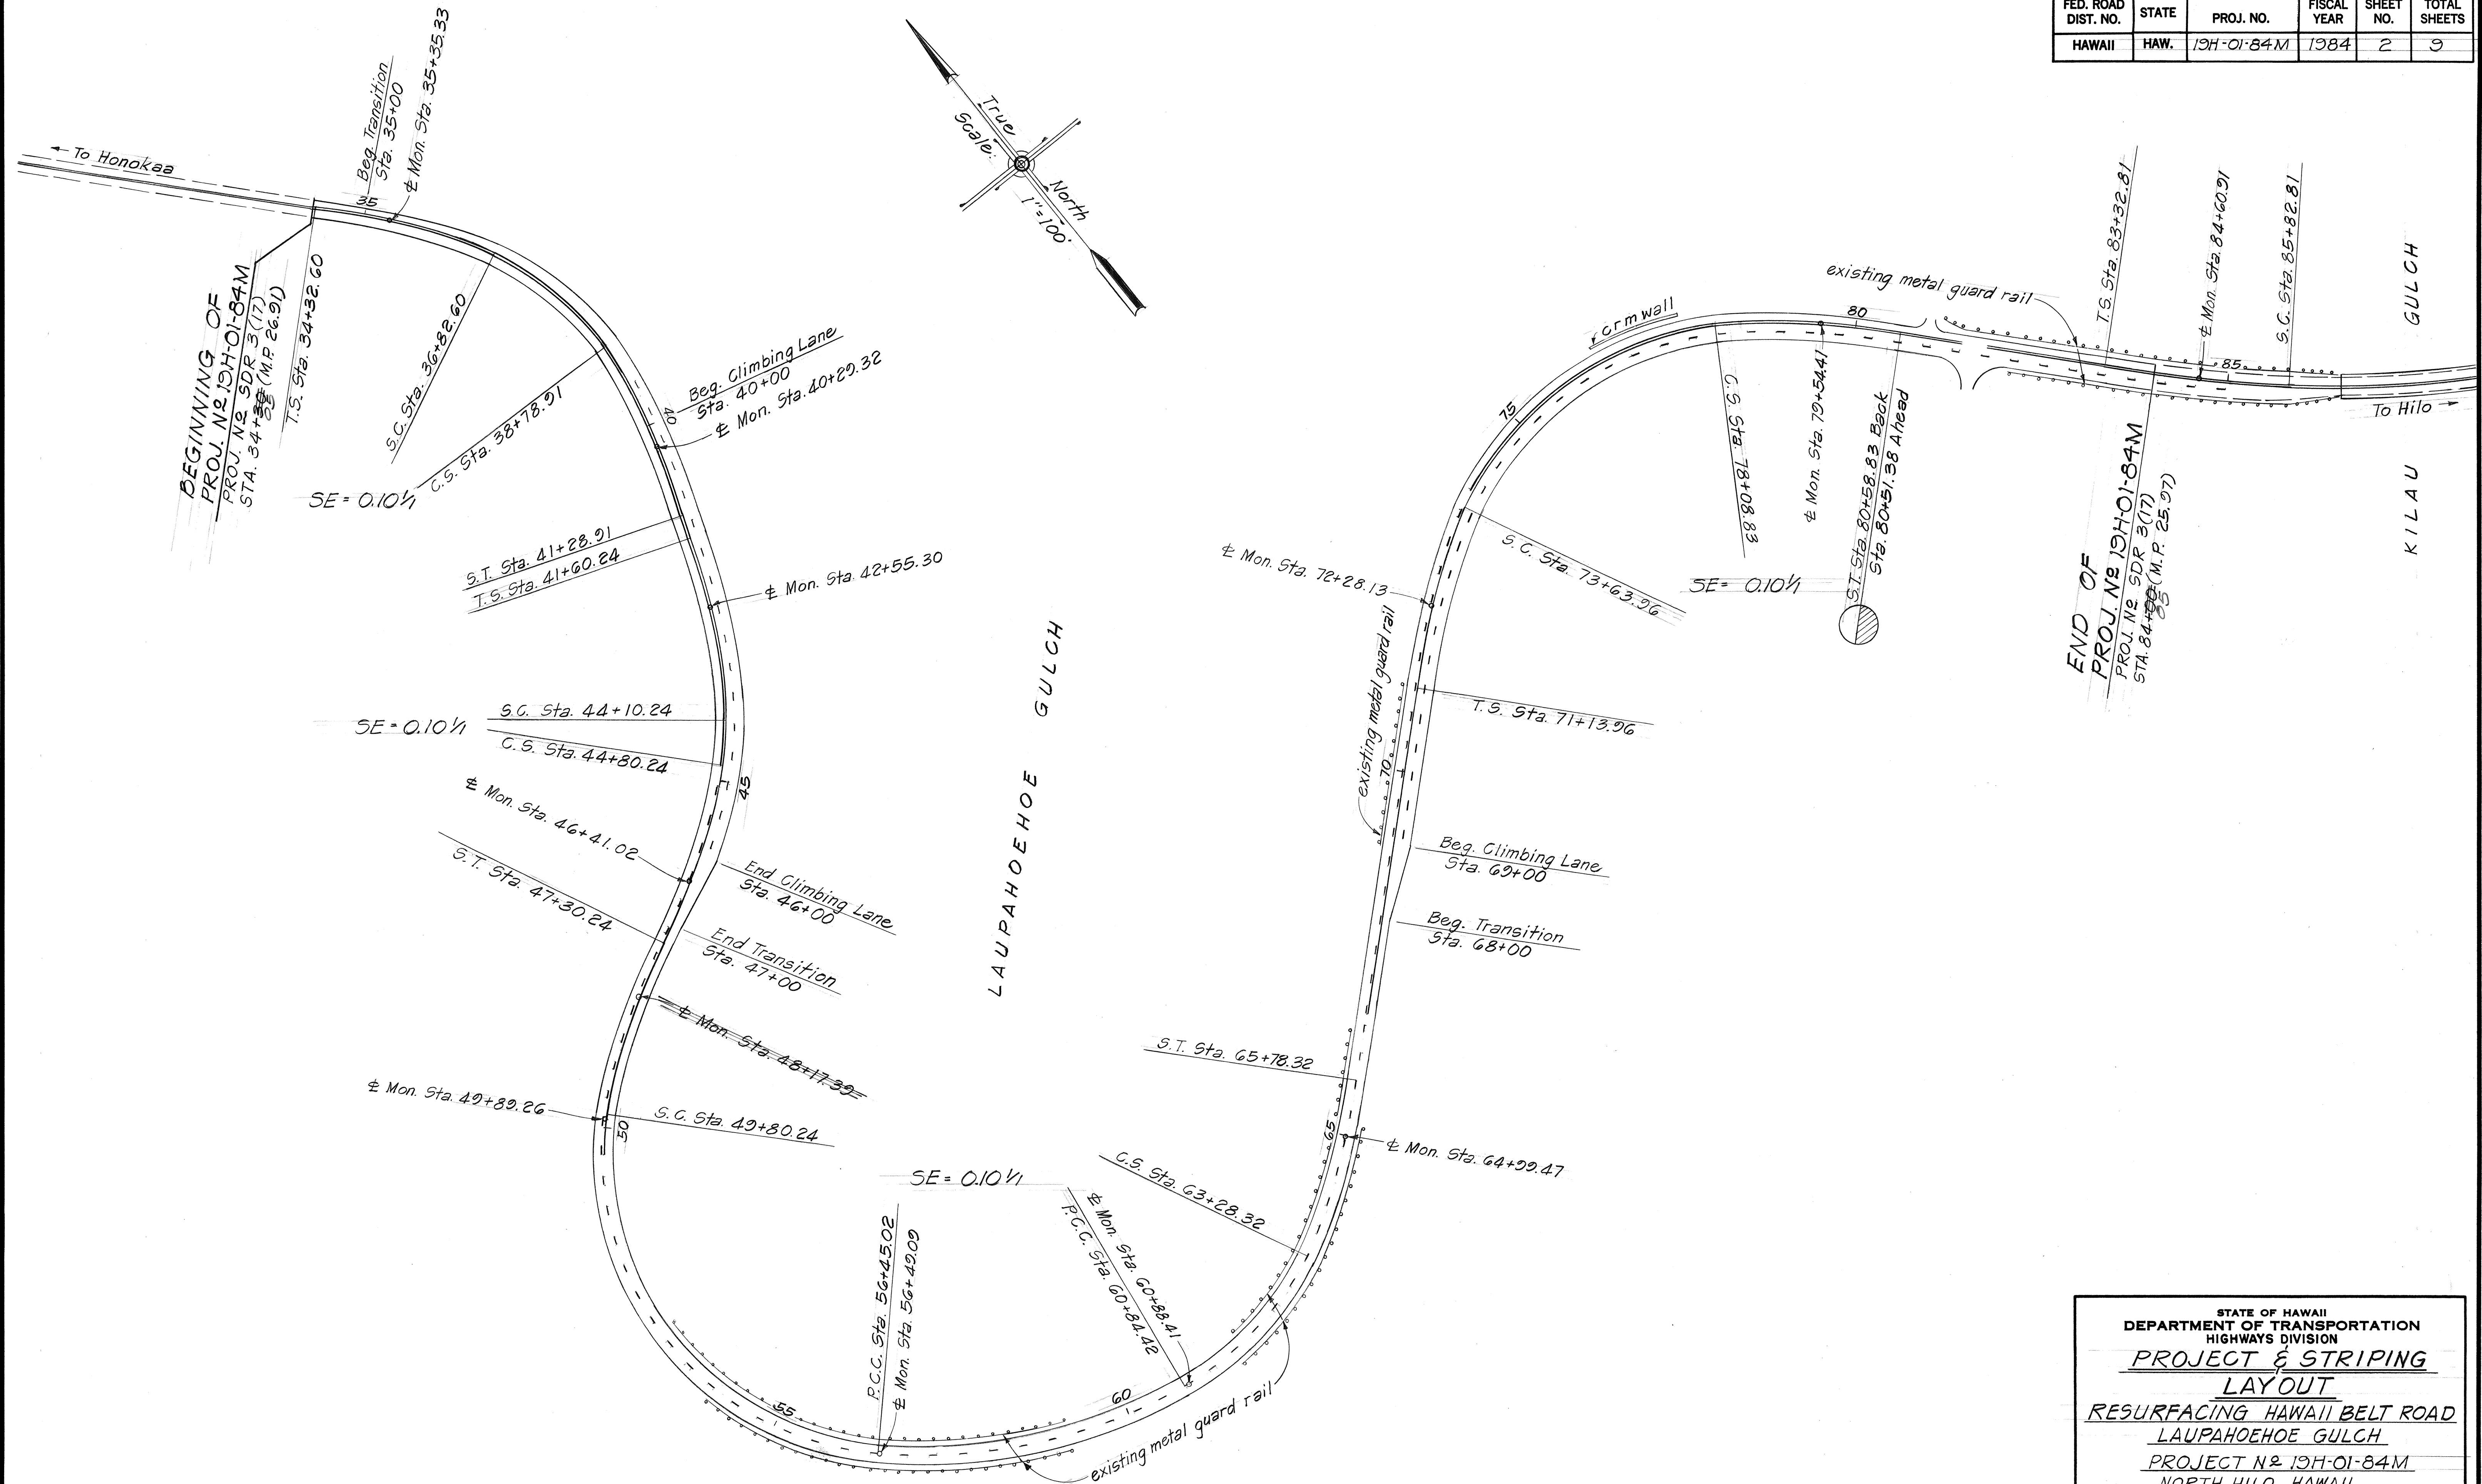

| ORIGINAL PLAN     | DATE |
|-------------------|------|
| SURVEY PLOTTED BY | 1/84 |
| DRAWN BY          |      |
| TRACED BY         |      |
| DESIGNED BY       |      |
| QUANTITIES BY     |      |
| CHECKED BY        |      |

STATE OF HAWAII  
DEPARTMENT OF TRANSPORTATION  
HIGHWAYS DIVISION  
**PROJECT & STRIPING  
LAYOUT**  
RESURFACING HAWAII BELT ROAD  
LAUPAHOEHOE GULCH  
PROJECT N2 19H-01-84M  
NORTH HILO, HAWAII  
Scale: As Shown Date: January 1984  
SHEET NO. OF SHEETS