


FED. ROAD DIST. NO.	STATE	PROJ. NO.	FISCAL YEAR	SHEET NO.	TOTAL SHEETS
HAWAII	HAW.	19A-01-87M	1987	7	7

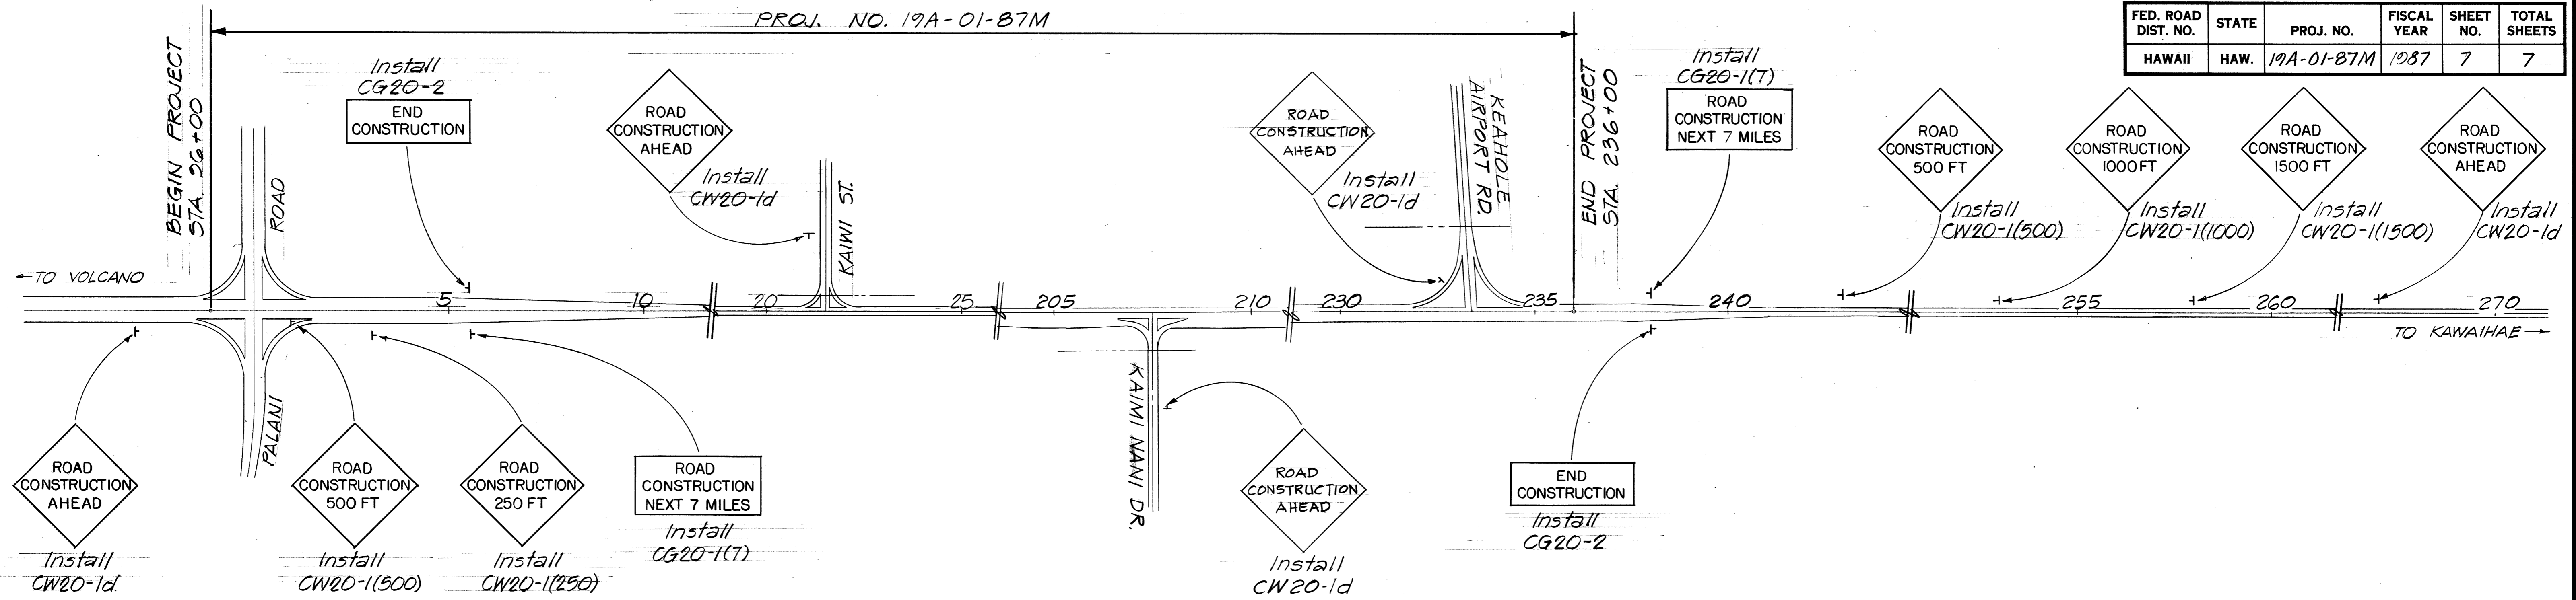

* CONSTRUCTION SIGN SUMMARY

STATION (±)	OFFSET		TYPE/DESCRIPTION	INSTALL W/ TWO POSTS
	LT.	RT.		
(Proj. no. 19A-01-87M B-3267-02-63 6100 26+00)	✓		CW20-1d	1
(Proj. no. B-3267-02-63 8170 11+00)		✓	CW20-1(500)	1
10170 3+50		✓	CW20-1(250)	1
11130 5+50	✓		CG20-2	1
12170 5+00		✓	CG20-1(7)	1
21+25 21+15	21+15		CW20-1d	1
(Proj. no. BD-66-7-352 207+60 207+80)		70'	CW20-1d	1
233+80 232+50	232'		CW20-1d	1
284+00 238+00		✓	CG20-2	1
284+00 238+00	✓		CG20-1(7)	1
291+00 243+00	✓		CW20-1(500)	1
296+00 253+00	✓		CW20-1(1000)	1
301+00 258+00	✓		CW20-1(1500)	1
311+00 267+00	✓		CW20-1d	1
TOTALS				14 EA.

* NOTE: Construction signs will be paid for under item no. 621.7150 - "Advance Construction Warning Signs with Posts." All signs shall have two square tube metal posts.

ADJUSTING WATER VALVE BOX FRAME AND COVER

STATION	RIGHT	LEFT
(Proj. no. B-3267-02-63)		
21+25	≠	
21+50	≠	
84+50	≠	
121+50	≠	
(Proj. no. BD-66-7-352)		
17+00	≠	
35+00	≠	
55+00	≠	
84+00	≠	
234+00	≠	
TOTALS	9	
(Proj. No. B-3267-02-63)		
21+25	1	
21+50	1	
40+00	1	
68+70	1	
79+55	1	
84+70	1	
121+14	1	
121+72	1	
(Proj. No. BD-66-7-352)		
13+68	1	
54+00	1	
79+00	1	
207+00	1	
233+50	1	
TOTALS	13	

STATE OF HAWAII
DEPARTMENT OF TRANSPORTATION
HIGHWAYS DIVISION

CONSTRUCTION SIGN & WATER VALVE BOX ADJUSTMENT SCHEDULE

QUEEN KAAHUMANU HIGHWAY
SHOULDER IMPROVEMENTS
Palani Road Towards Keahole Airport
Proj. no. 19A-01-87M
Scale: 1" = 200' Date: April, 1987

SHEET NO. 1 OF 7 SHEETS

SURVEY PLOTTED BY _____ DATE _____
 DRAWN BY _____
 DESIGNED BY _____
 NOTE BOOK _____
 QUANTITIES BY _____
 CHECKED BY _____