


FED. ROAD DIST. NO.	STATE	FED. AID PROJ. NO.	FISCAL YEAR	SHEET NO.	TOTAL SHEETS
HAWAII	HAW.	196-02-88M	1988	4	13

LEGEND




Pavement Reconstruction
For Schedule and Details,
see Plan Sheet No. 12.

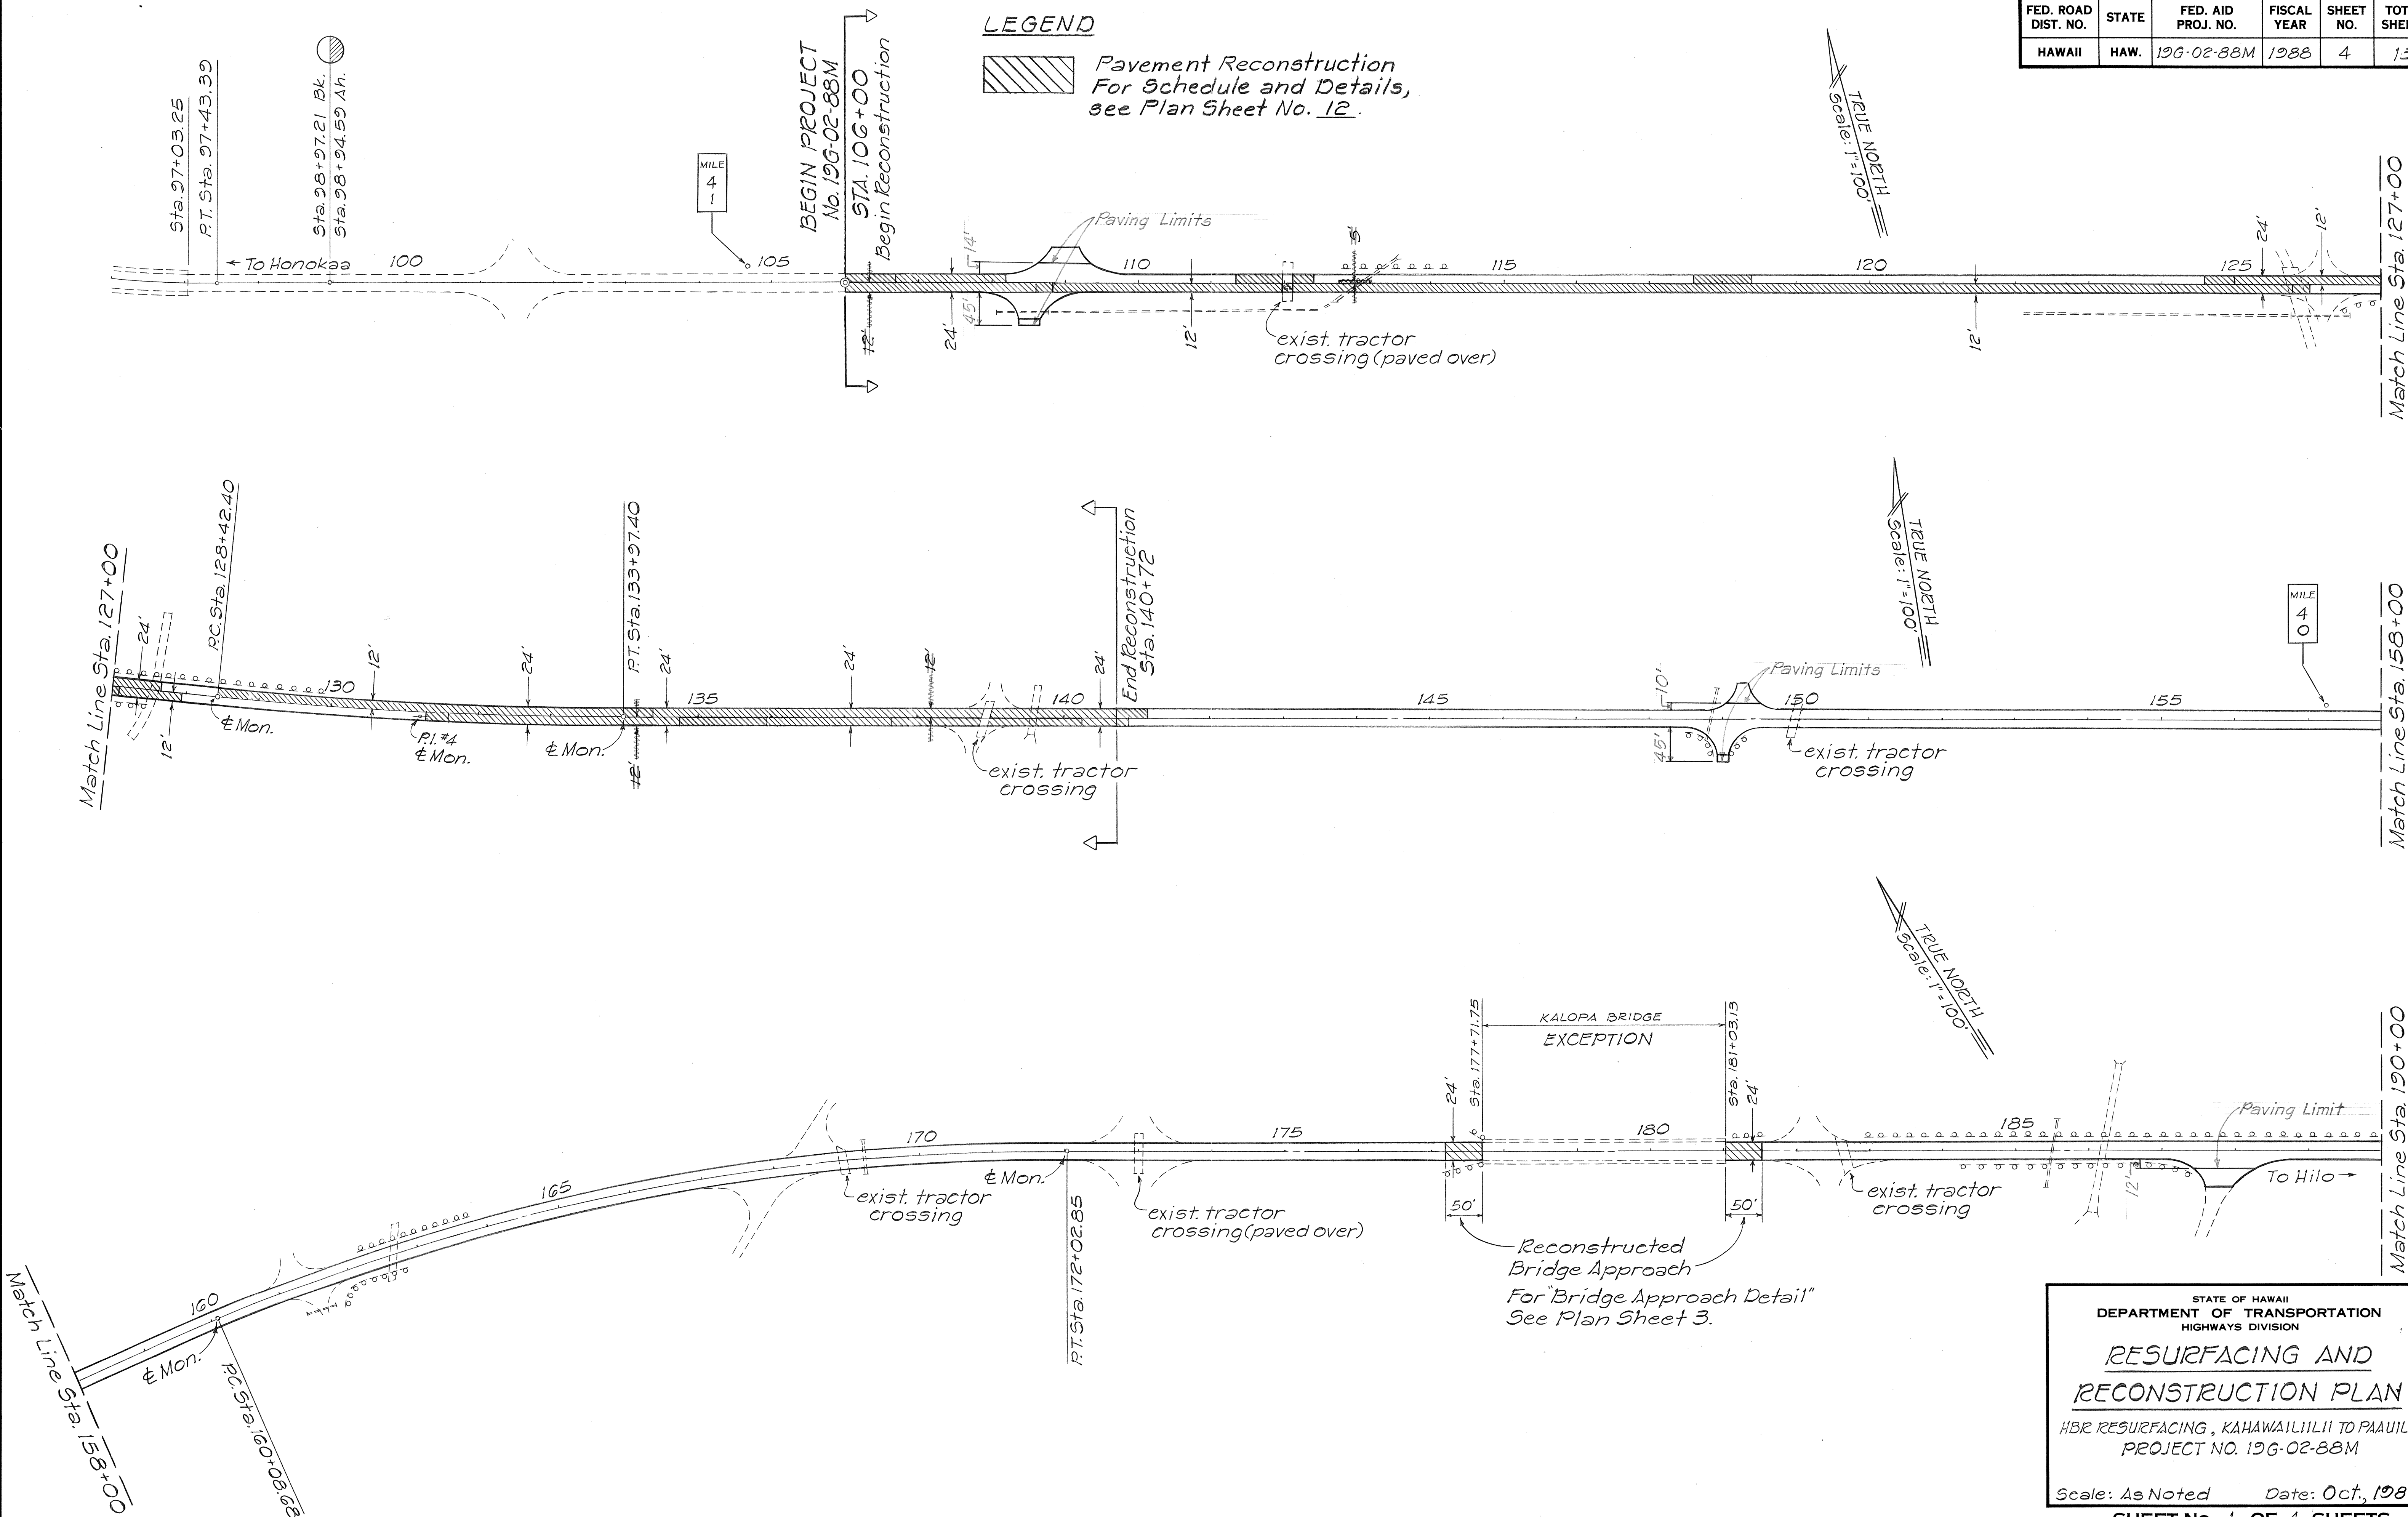

STATE OF HAWAII
DEPARTMENT OF TRANSPORTATION
HIGHWAYS DIVISION
**RESURFACING AND
RECONSTRUCTION PLAN**
HBR RESURFACING, KAHAWAILI/LII TO PAAULI
PROJECT NO. 196-02-88M

Scale: As Noted Date: Oct., 1987
SHEET NO. 1 OF 4 SHEETS

FED. ROAD DIST. NO.	STATE	FED. AID PROJ. NO.	FISCAL YEAR	SHEET NO.	TOTAL SHEETS
HAWAII	HAW.	196-02-88M	1988	5	13

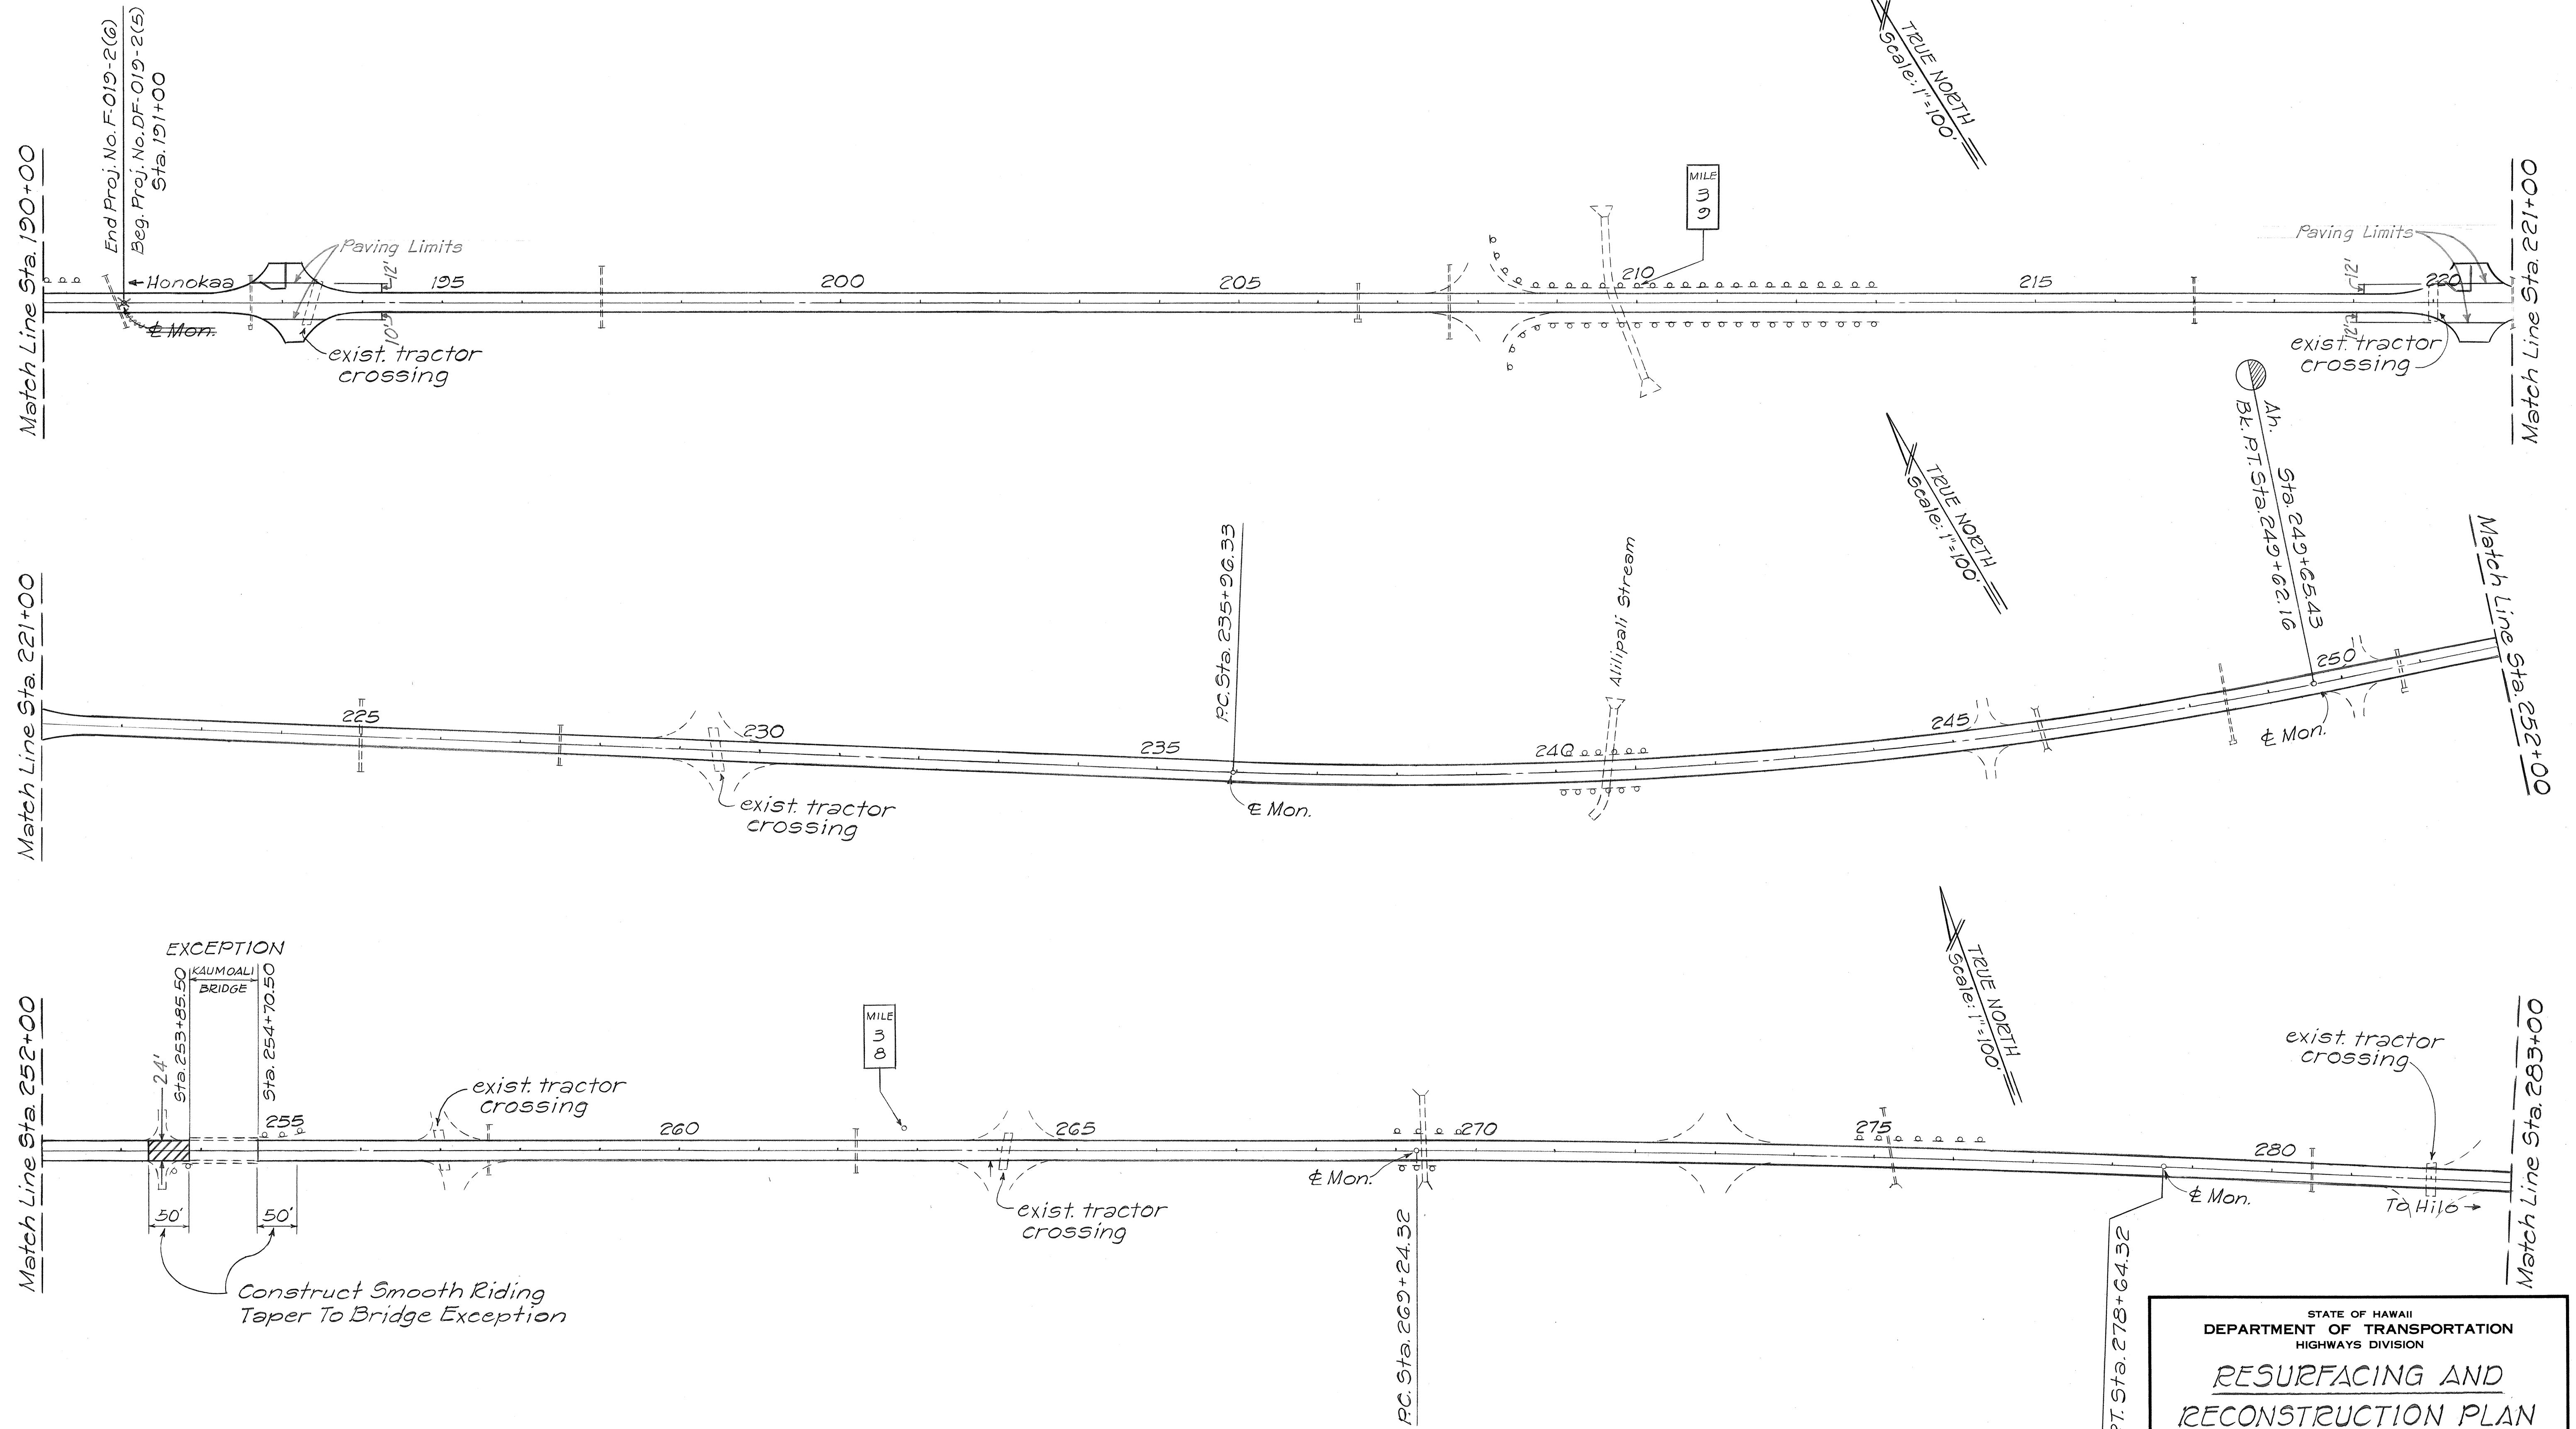

ORIGINAL PLAN	SURVEY PLOTTED BY	DATE
NOTE BOOK	DRAWN BY	
NO.	DESIGNED BY	
	QUANTITIES BY	
	CHECKED BY	

STATE OF HAWAII
DEPARTMENT OF TRANSPORTATION
HIGHWAYS DIVISION


**RESURFACING AND
RECONSTRUCTION PLAN**

HBR RESURFACING, KAHAWAILIILII TO PAAULILO
PROJECT NO. 196-02-88M

Scale: As Noted Date: Oct., 1987

SHEET No. 2 OF 4 SHEETS

FED. ROAD DIST. NO.	STATE	FED. AID PROJ. NO.	FISCAL YEAR	SHEET NO.	TOTAL SHEETS
HAWAII	HAW.	12G-02-88M	1988	6	13

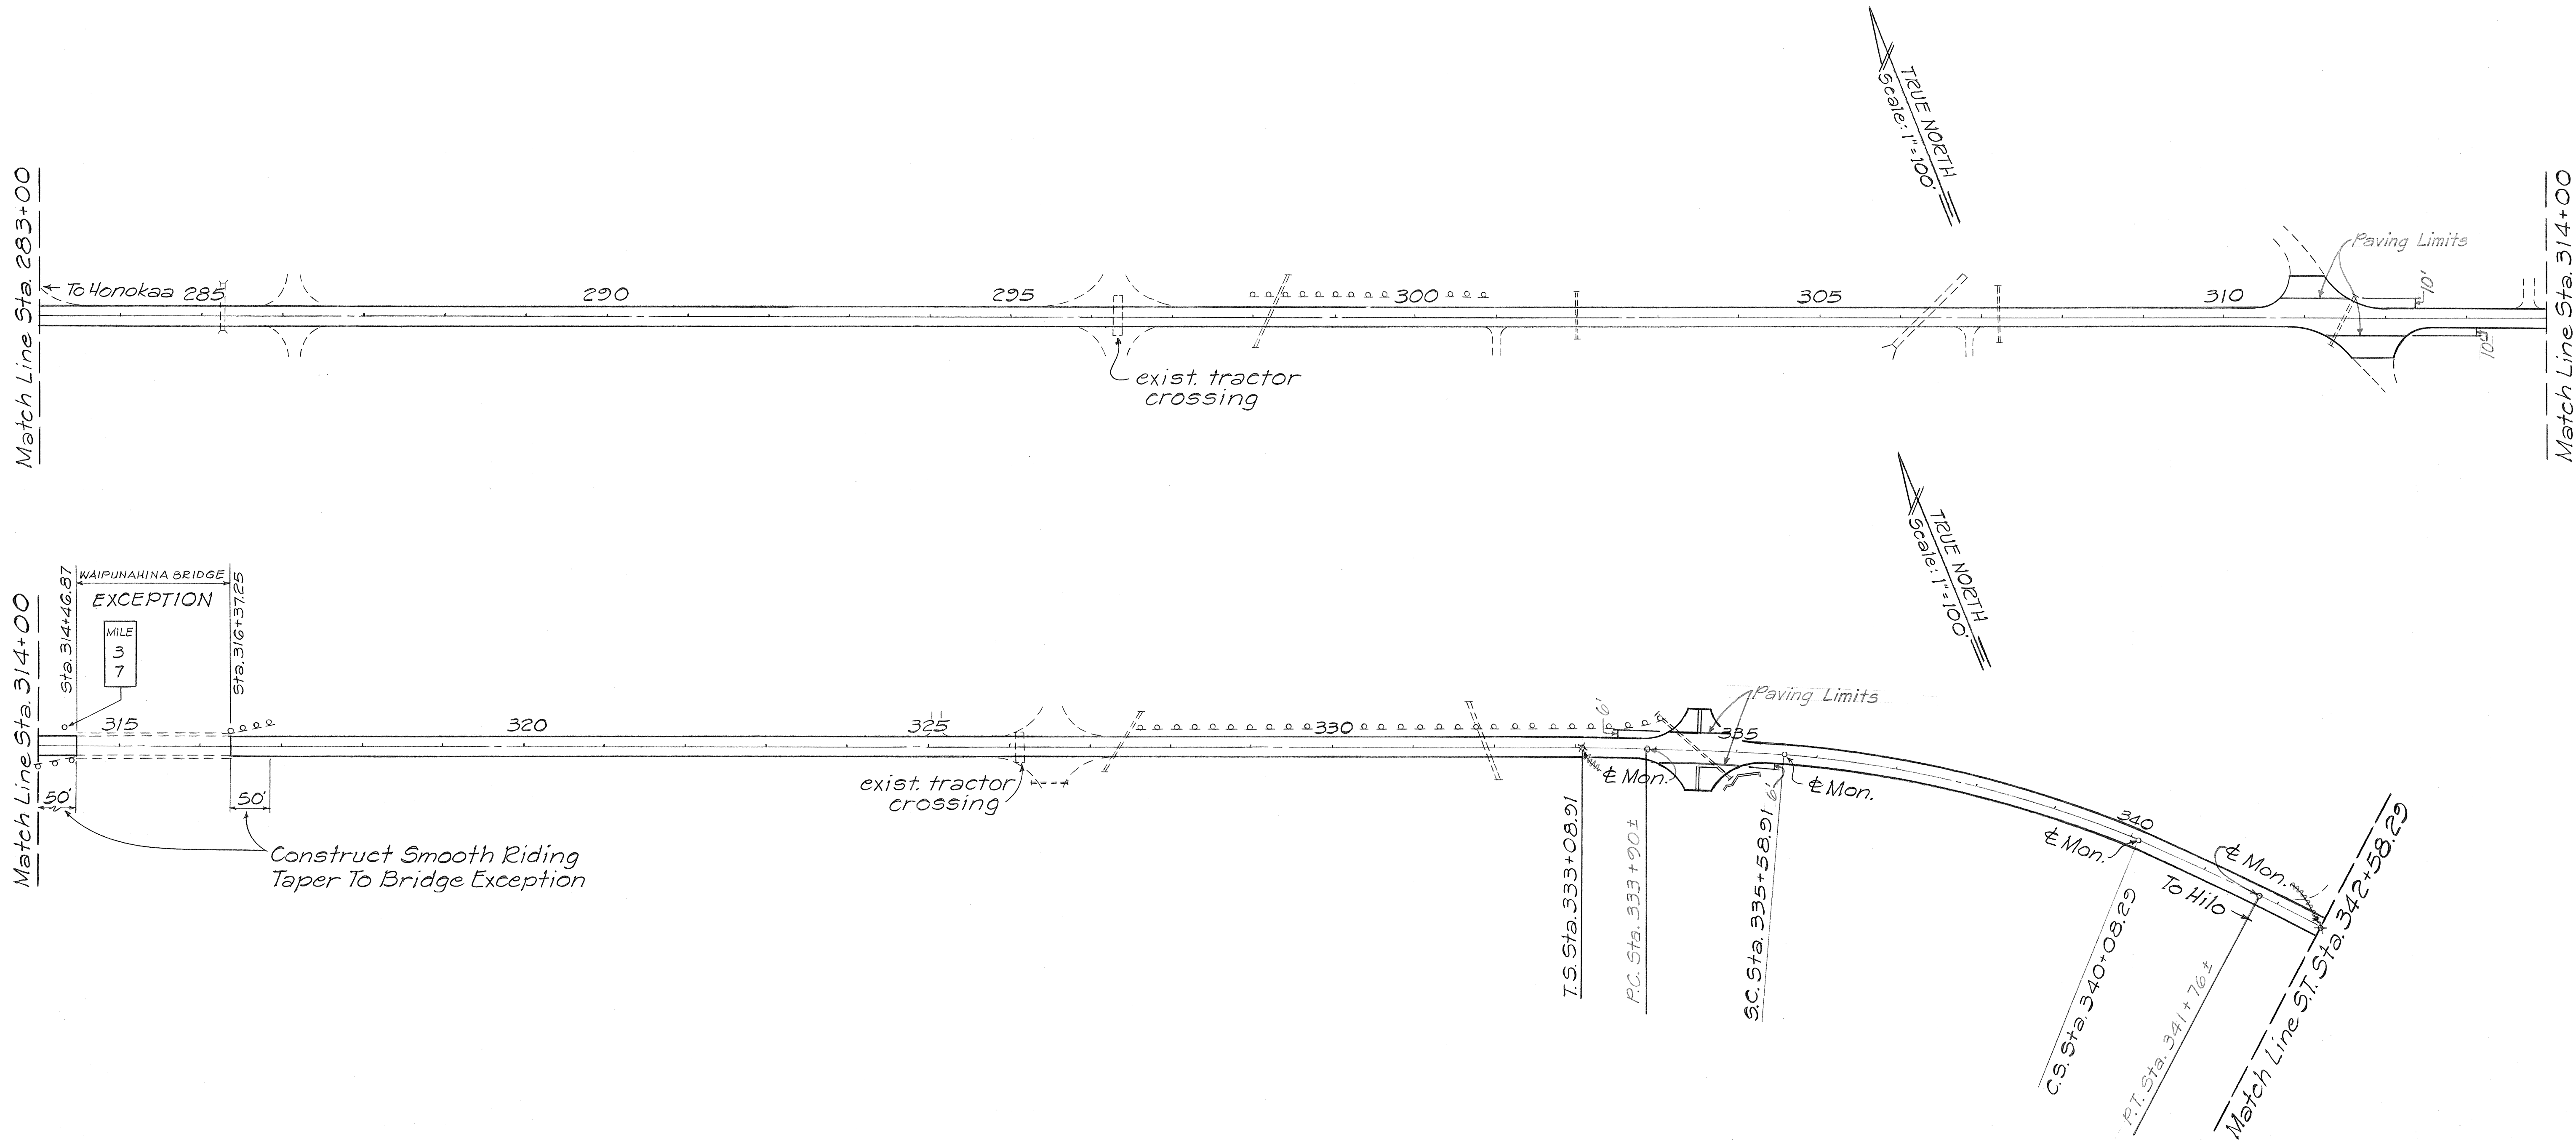

ORIGINAL PLAN	SURVEY PLOTTED BY	DATE
NOTE BOOK	DRAWN BY	
No.	DESIGNED BY	
	QUANTITIES BY	
	CHECKED BY	

STATE OF HAWAII
DEPARTMENT OF TRANSPORTATION
HIGHWAYS DIVISION

RESURFACING AND
RECONSTRUCTION PLAN

HBE RESURFACING, KAHAWAILIILI TO PAAULILO
PROJECT NO. 12G-02-88M

Scale: As Noted Date: Oct., 1987

SHEET NO. 3 OF 4 SHEETS

ORIGINAL PLAN	SURVEY PLOTTED BY _____ DATE _____	
NOTE BOOK	DRAWN BY _____	_____
	TRACED BY _____	_____
	DESIGNED BY _____	_____
	QUANTITIES BY _____	_____
No. _____	CHECKED BY _____	_____

