


FED. ROAD DIST. NO.	STATE	PROJ. NO.	FISCAL YEAR	SHEET NO.	TOTAL SHEETS
HAWAII	HAW.	19EF-01-89M	1989	5	14

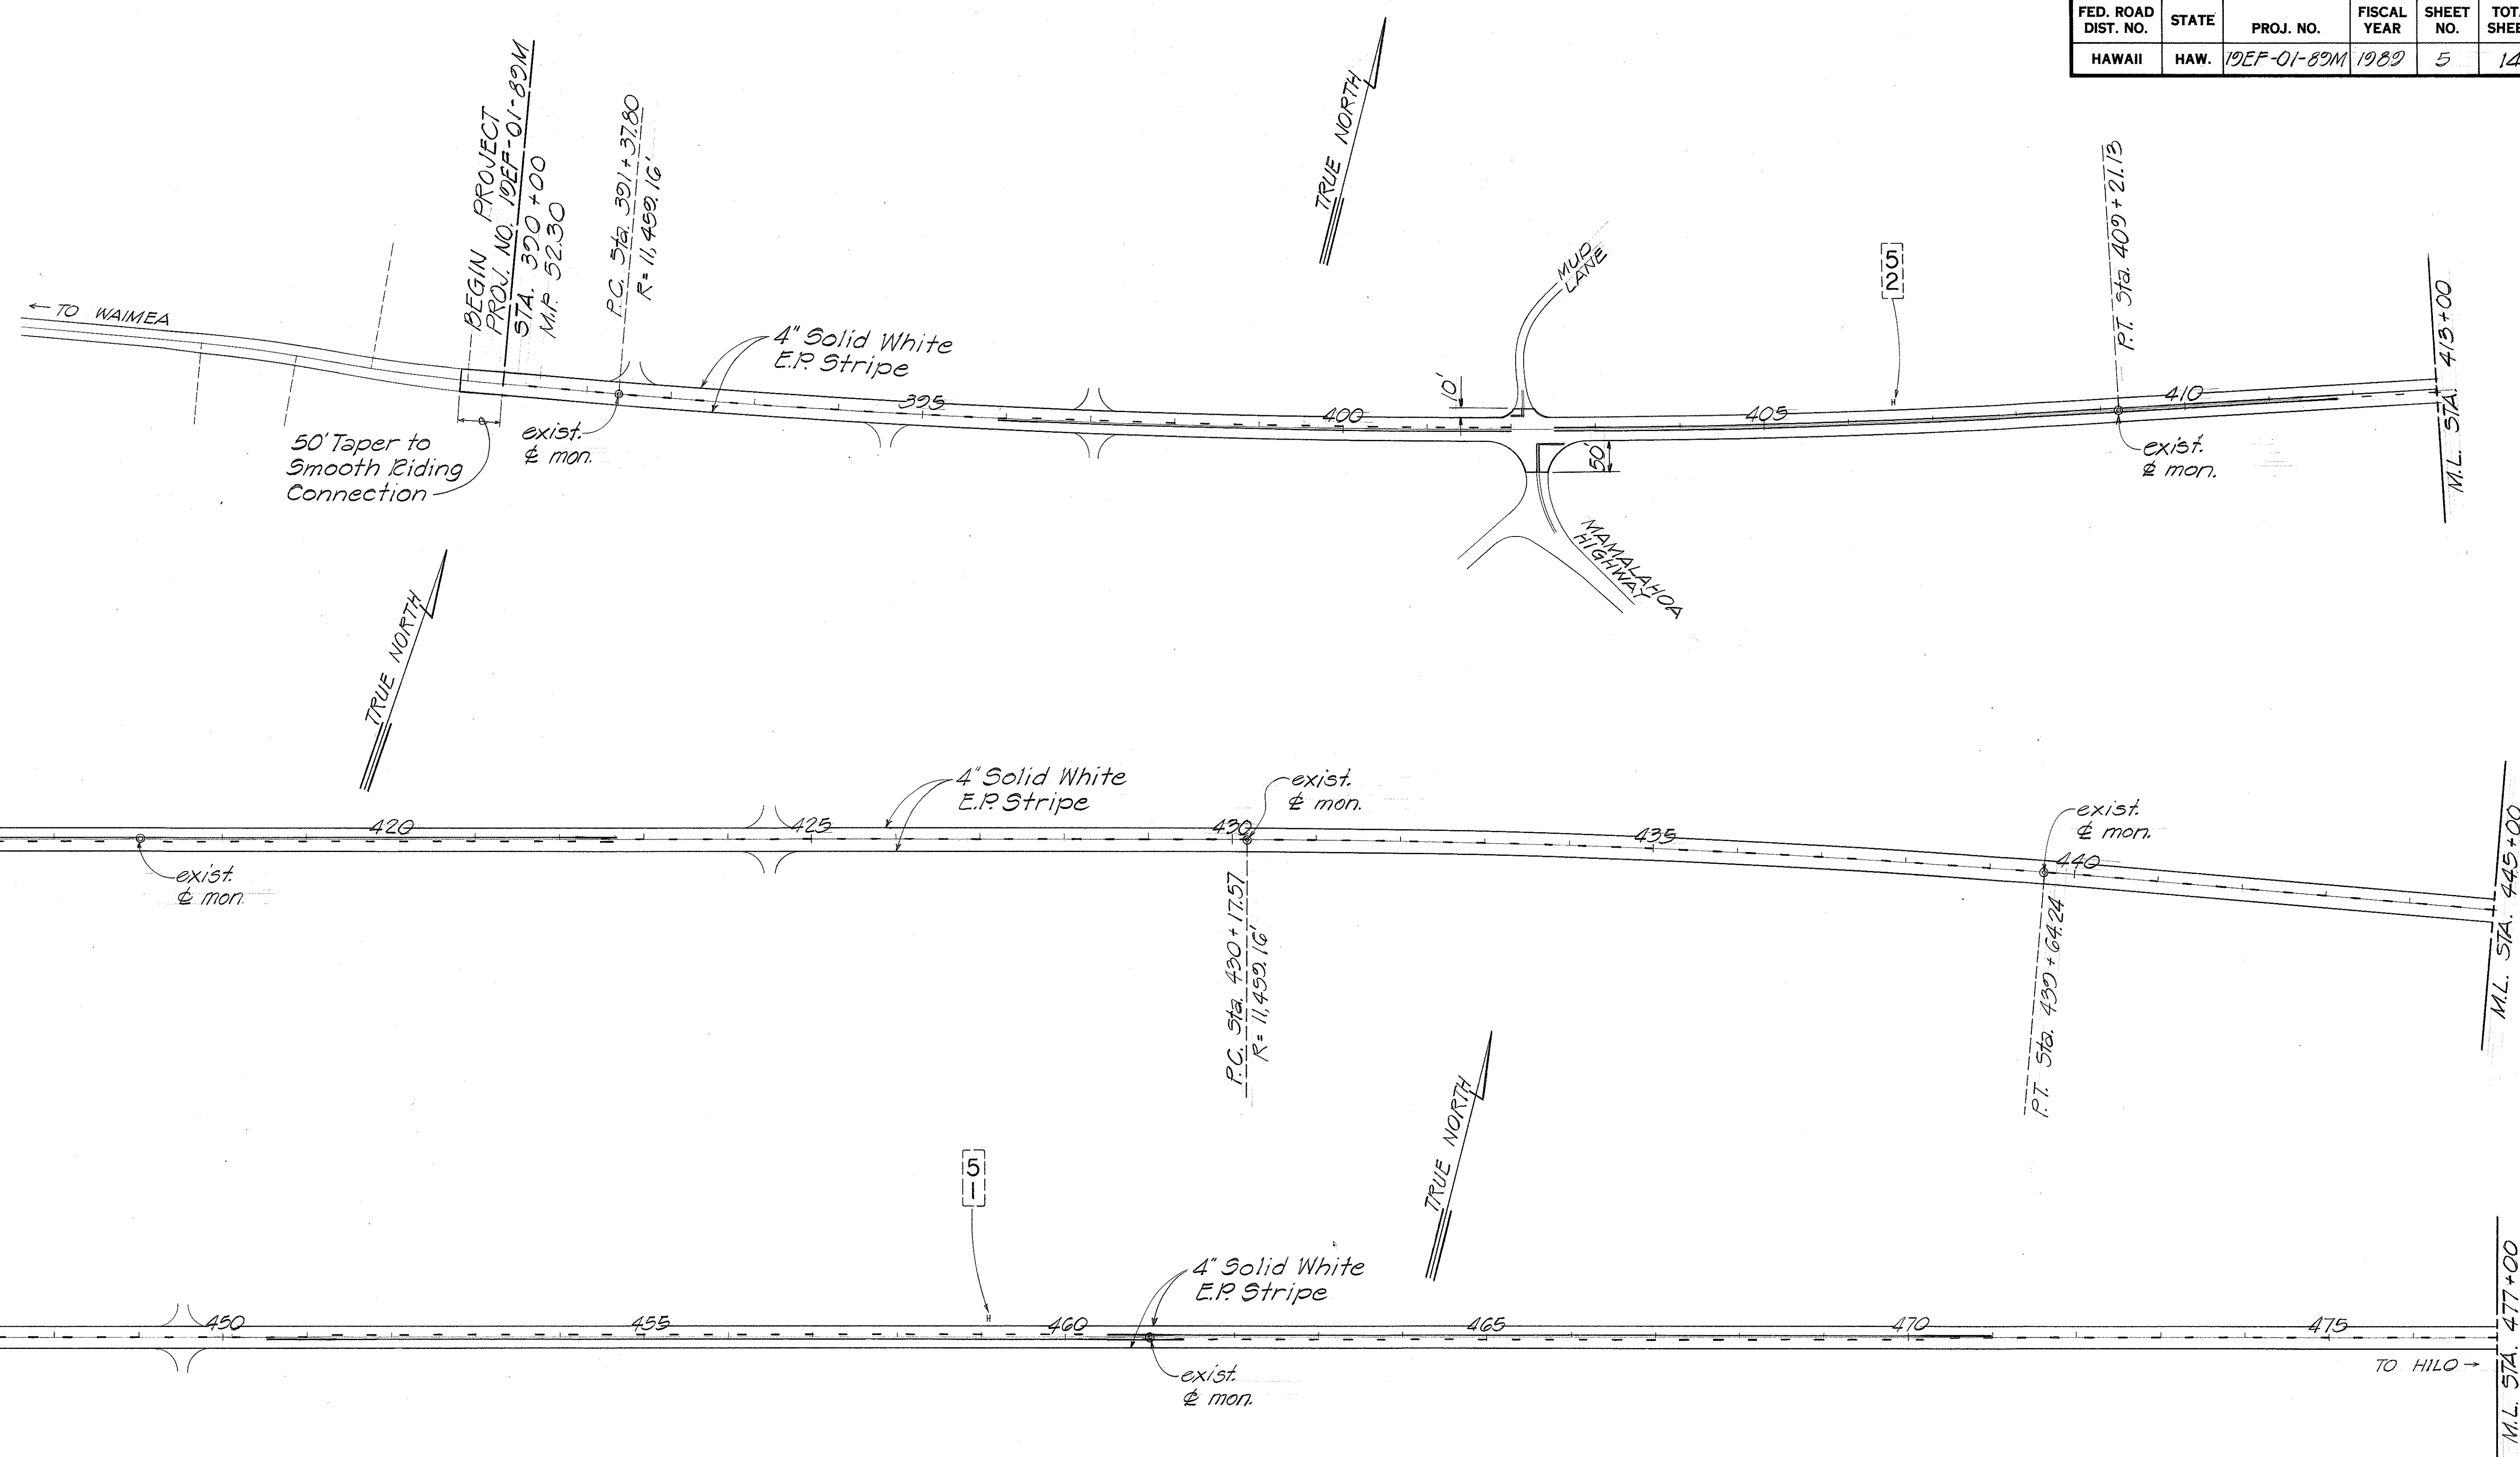

SURVEY PLOTTED BY	DATE
DRAWN BY	
DESIGNED BY	
QUANTITIES BY	
CHECKED BY	

STATE OF HAWAII
DEPARTMENT OF TRANSPORTATION
HIGHWAYS DIVISION


ROADWAY STRIPING PLAN

HAWAII BELT ROAD RESURFACING
Mud Lane to Honokaa
Proj. no. 19EF-01-89M

Scale: 1"=100' Date: June 1988

SHEET No. 1 OF 6 SHEETS

FED. ROAD DIST. NO.	STATE	PROJ. NO.	FISCAL YEAR	SHEET NO.	TOTAL SHEETS
HAWAII	HAW.	19EF-01-89M	1989	6	14

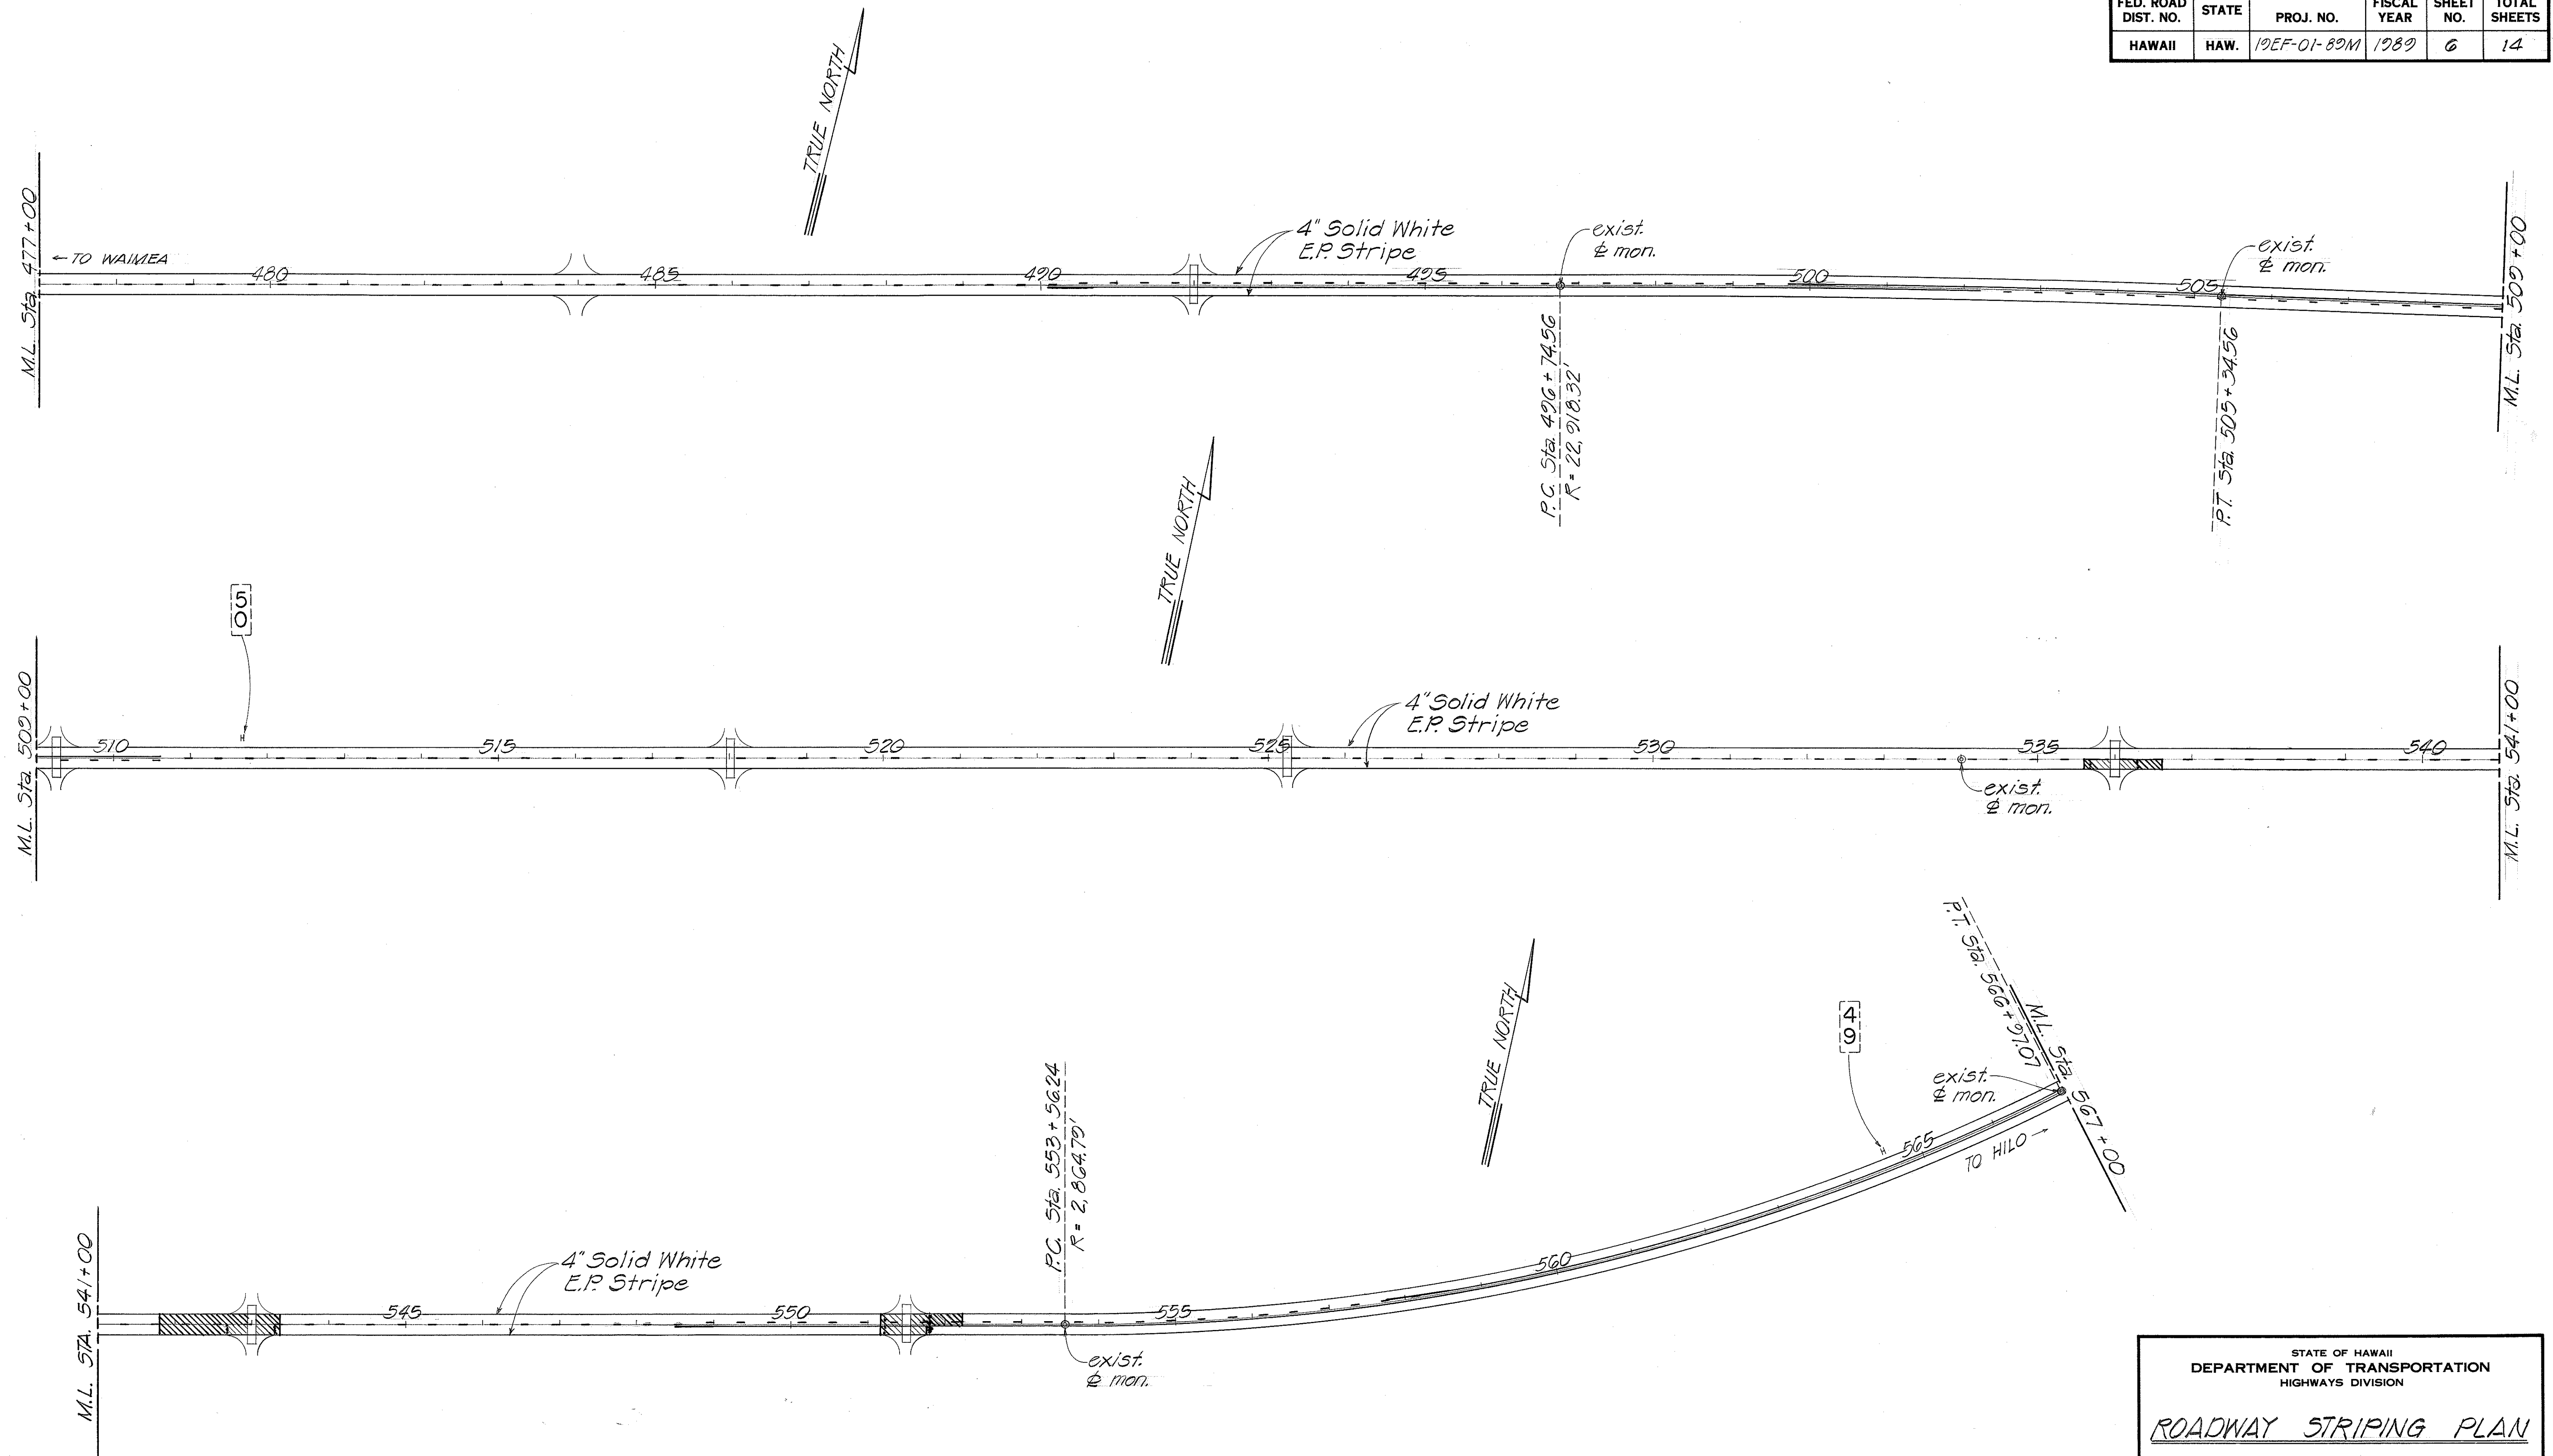

ORIGINAL PLAN	DATE
SURVEY PLOTTED BY	
DRAWN BY	
DESIGNED BY	
NOTED BY	
CHECKED BY	
NO.	

STATE OF HAWAII
DEPARTMENT OF TRANSPORTATION
HIGHWAYS DIVISION


ROADWAY STRIPING PLAN

HAWAII BELT ROAD RESURFACING
Mud Lane to Hanokaa
Proj. no. 19EF-01-89M

Scale: 1"=100' Date: June 1988

SHEET No. 2 OF 6 SHEETS

FED. ROAD DIST. NO.	STATE	PROJ. NO.	FISCAL YEAR	SHEET NO.	TOTAL SHEETS
HAWAII	HAW.	10EF-01-89M	1989	7	14

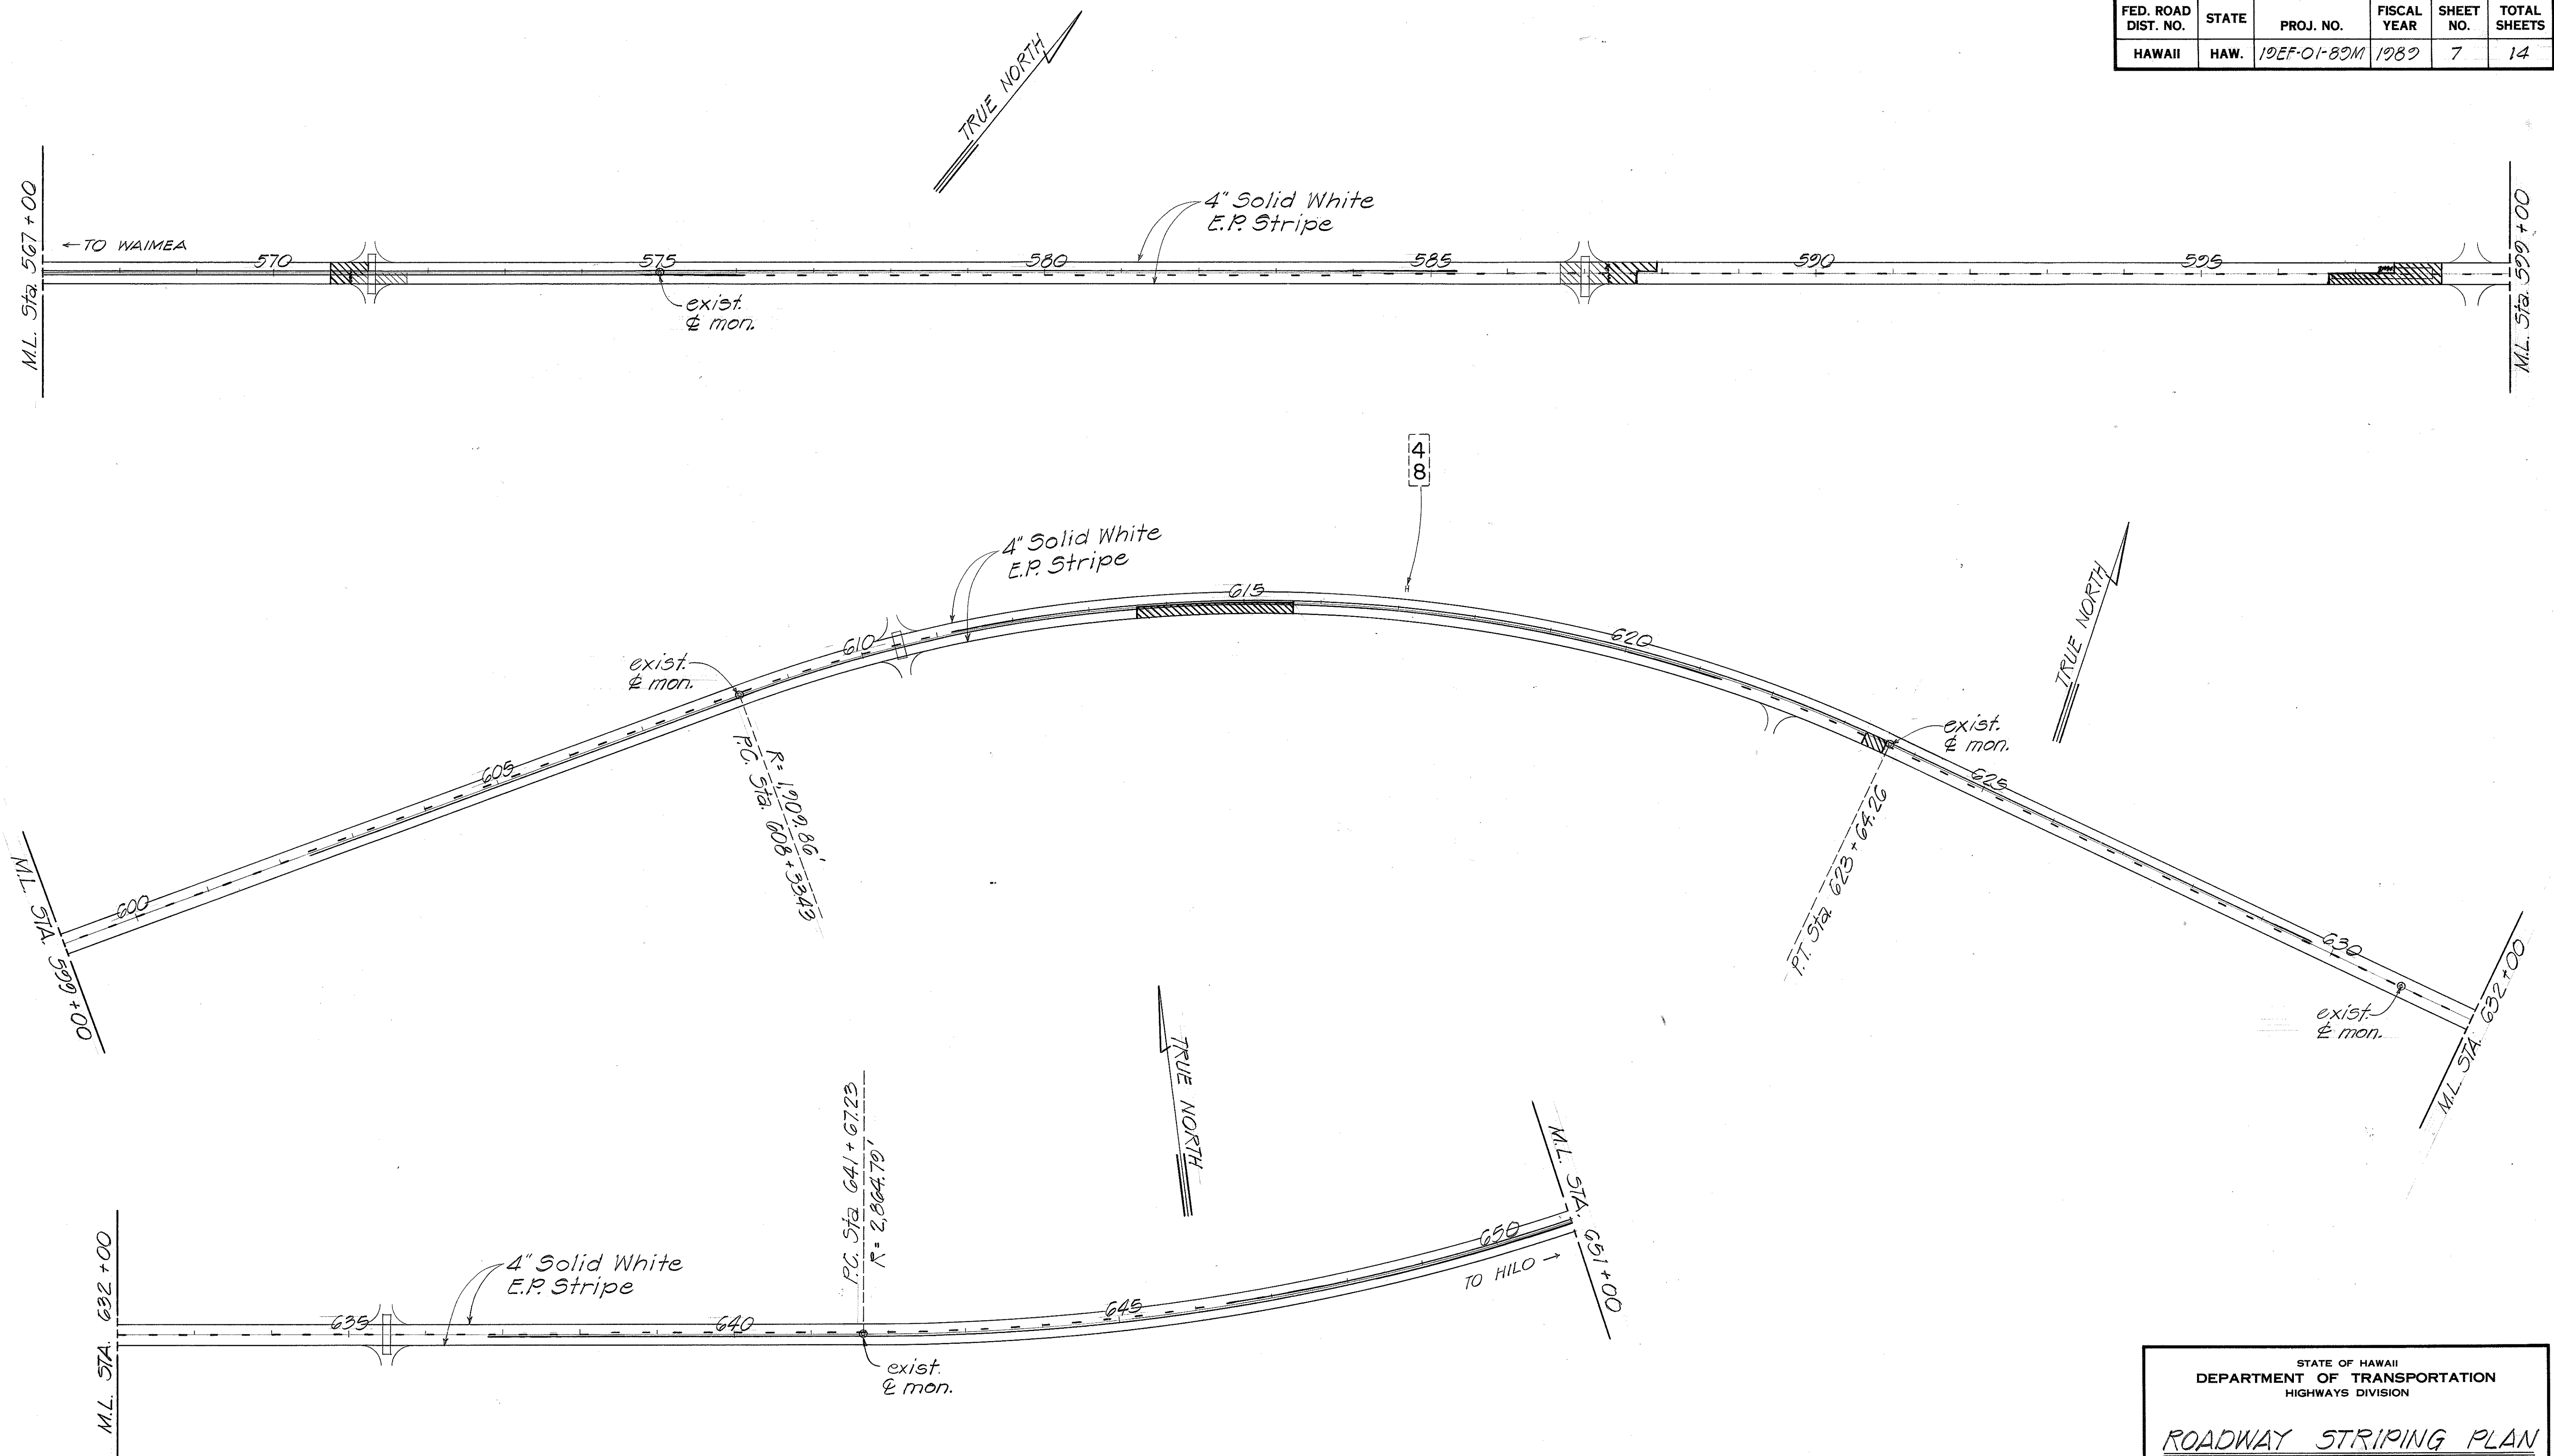

ORIGINAL PLAN	DATE
DESIGNED BY	
TRACED BY	
DESIGNED BY	
QUANTITIES BY	
CHECKED BY	
NO.	

STATE OF HAWAII
DEPARTMENT OF TRANSPORTATION
HIGHWAYS DIVISION


ROADWAY STRIPING PLAN

HAWAII BELT ROAD RESURFACING
Mud Lane to Honokaa
Proj. no. 10EF-01-89M

Scale: 1"=100' Date: June 1988

SHEET No. 3 OF 6 SHEETS

FED. ROAD DIST. NO.	STATE	PROJ. NO.	FISCAL YEAR	SHEET NO.	TOTAL SHEETS
HAWAII	HAW.	19EF-01-89M	1980	8	14

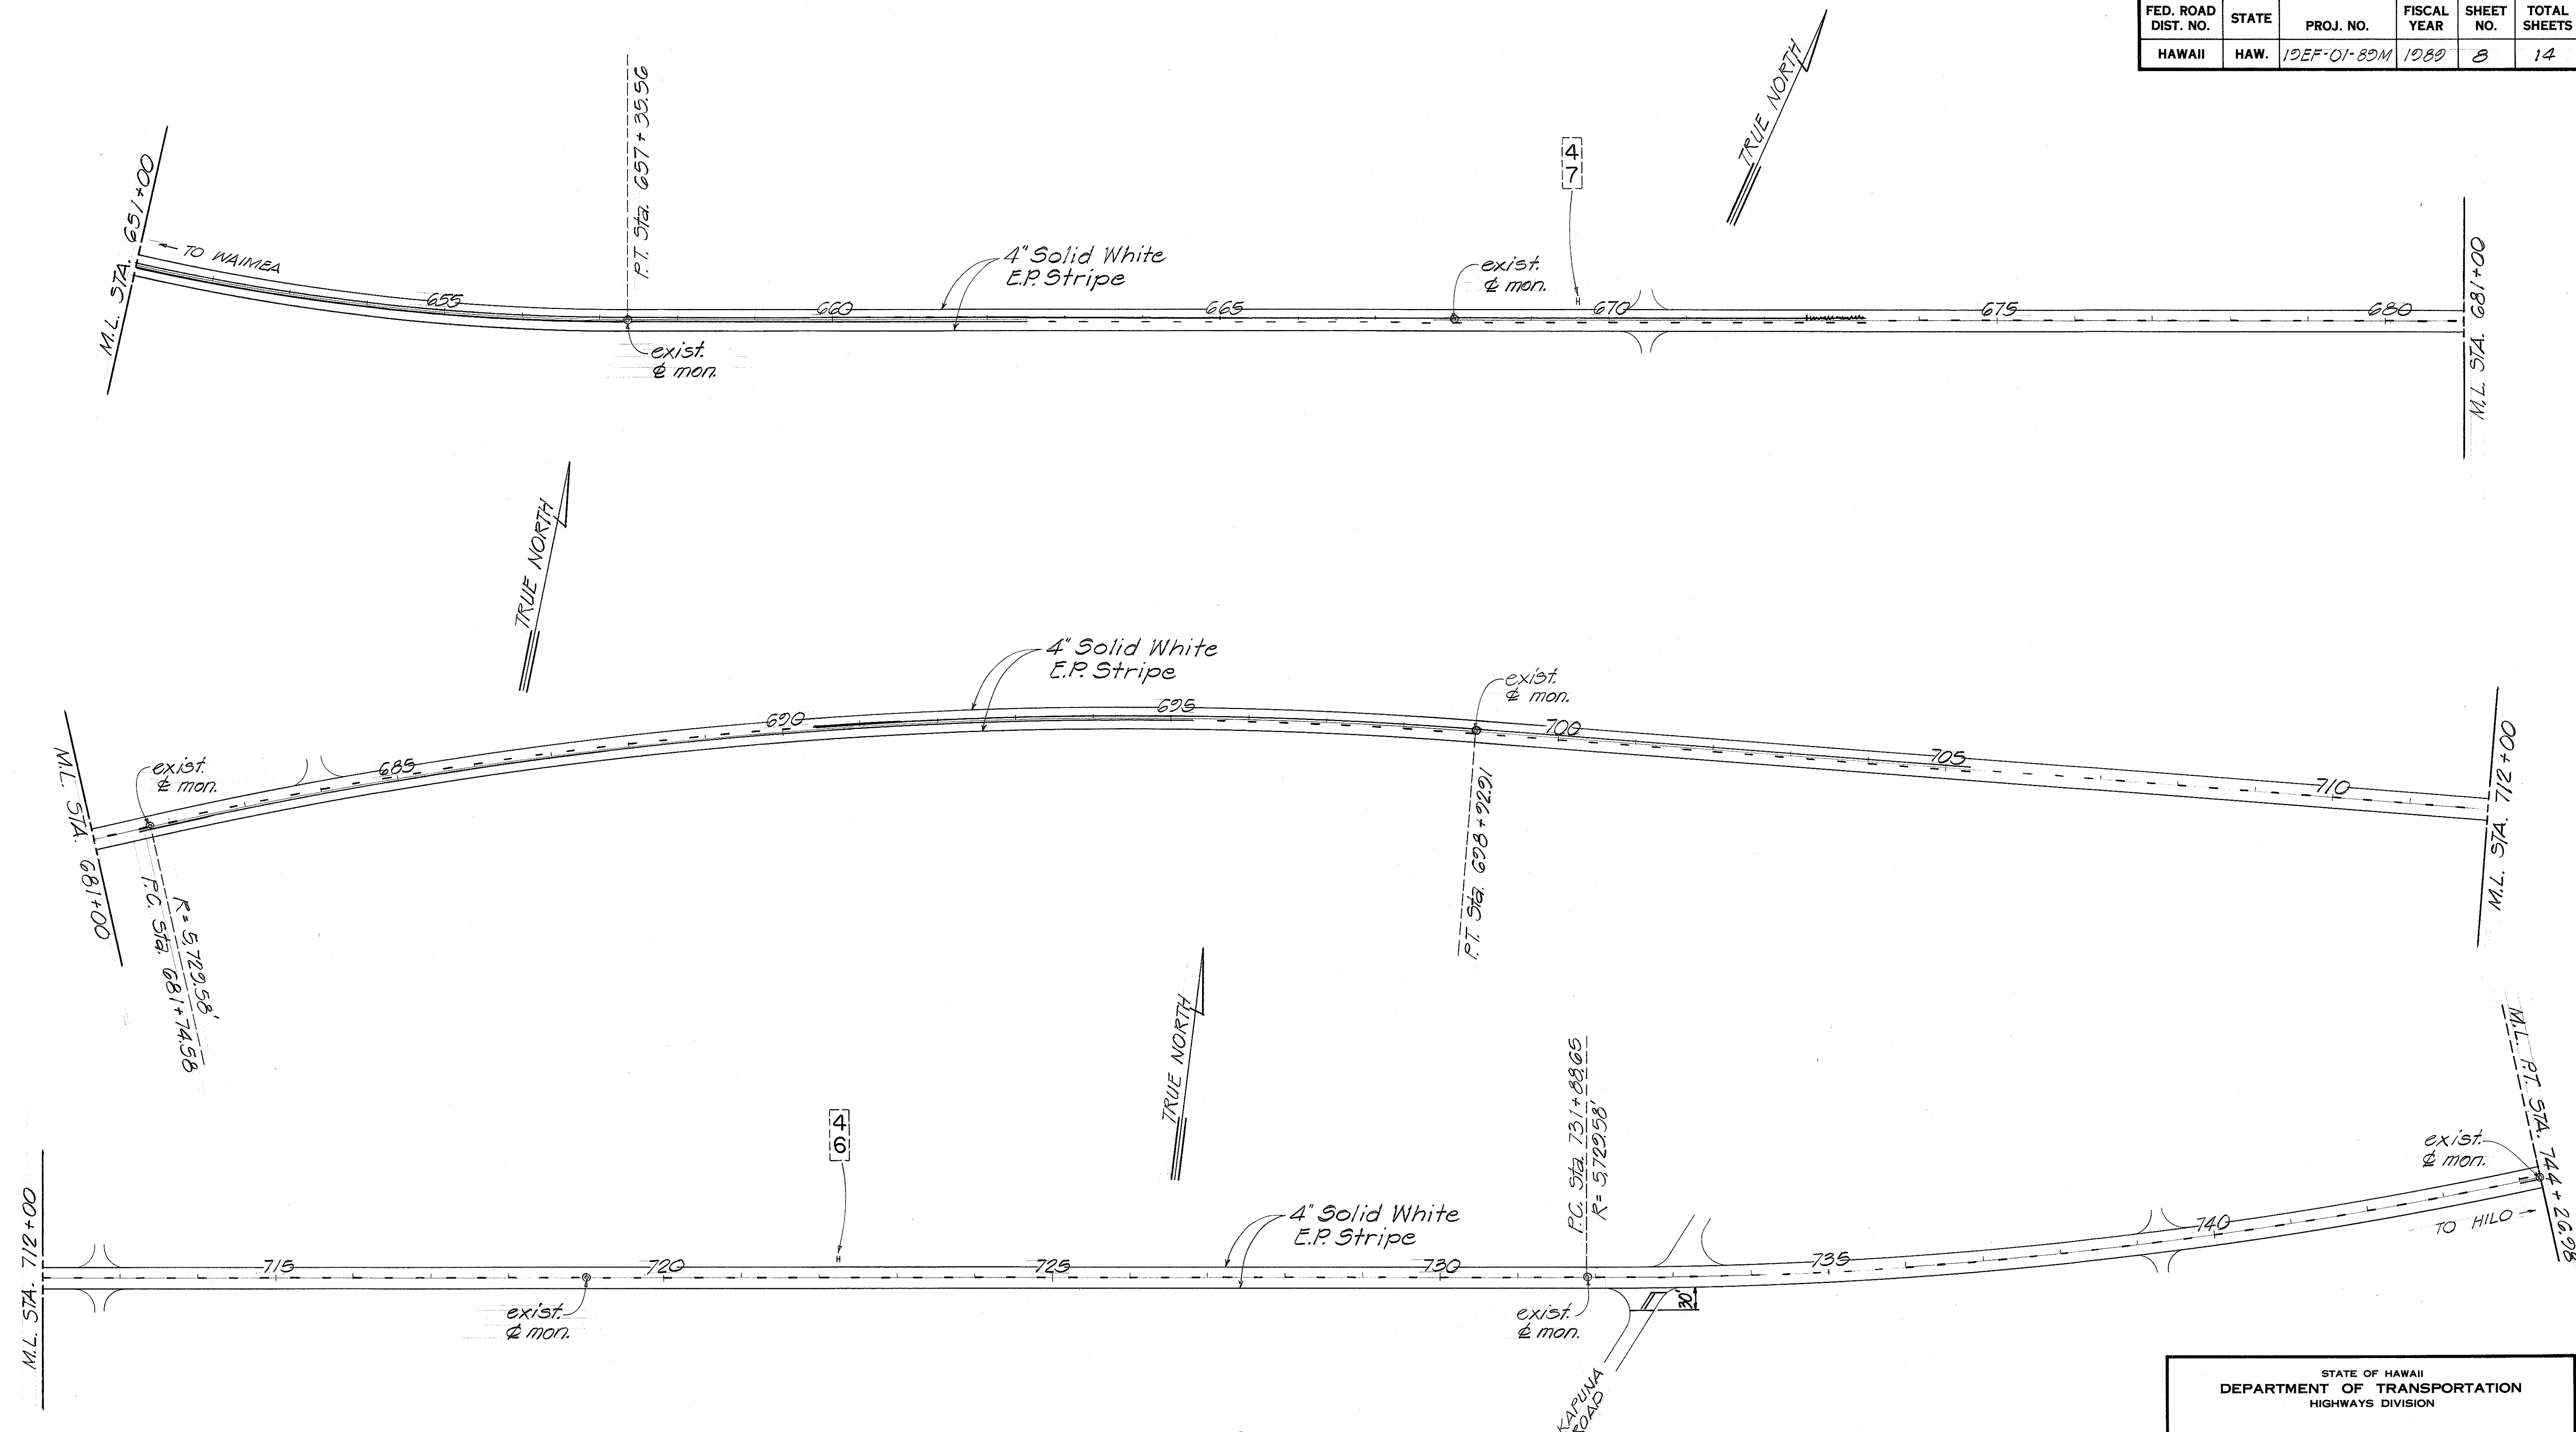

SURVEY PLOTTED BY	DATE
DRAWN BY	
DESIGNED BY	
CHECKED BY	
ORIGINAL PLAN	
NOTE BOOK	
NO.	

STATE OF HAWAII
DEPARTMENT OF TRANSPORTATION
HIGHWAYS DIVISION


ROADWAY STRIPING PLAN

HAWAII BELT ROAD RESURFACING
Mud Lane to Honokaa
Proj. no. 19EF-01-89M

Scale: 1"=100' Date: June 1988

SHEET NO. 4 OF 6 SHEETS

FED. ROAD DIST. NO.	STATE	PROJ. NO.	FISCAL YEAR	SHEET NO.	TOTAL SHEETS
HAWAII	HAW.	19EF-01-89M	1989	9	14

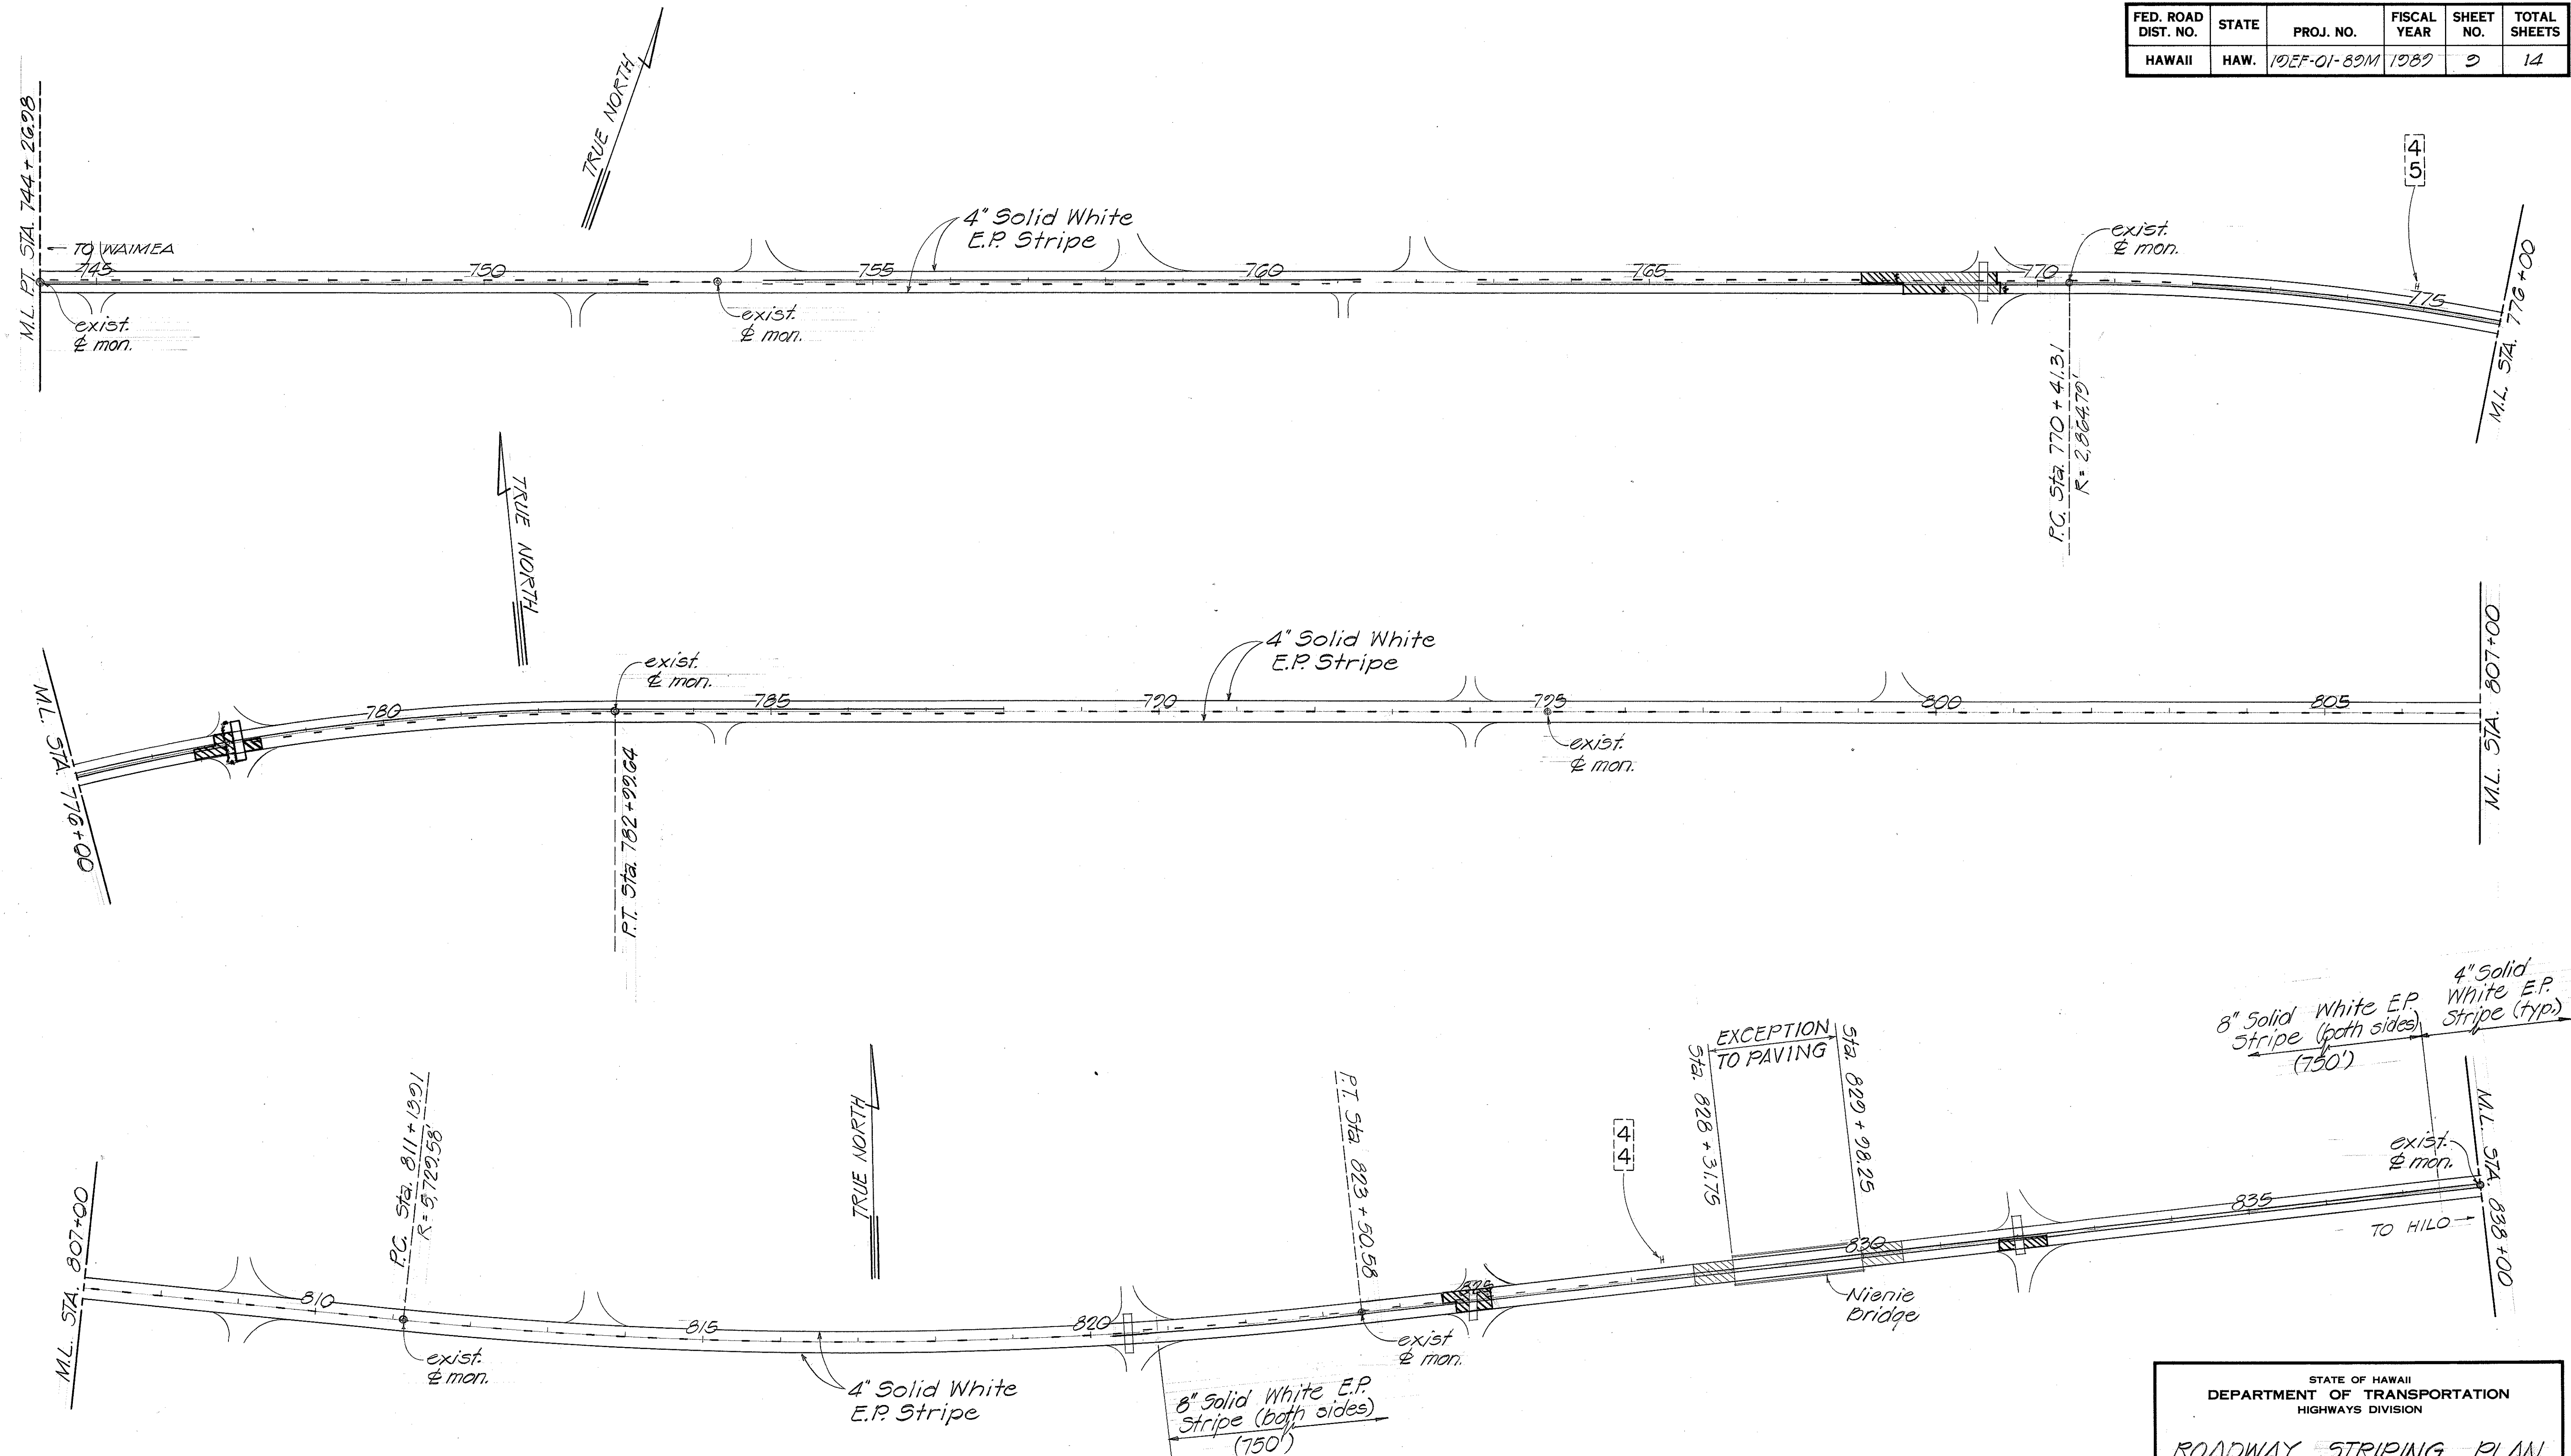

SURVEY PLOTTED BY	DATE
DRAWN BY	
DESIGNED BY	
CHECKED BY	
NOTE BOOK	
No.	

STATE OF HAWAII
DEPARTMENT OF TRANSPORTATION
HIGHWAYS DIVISION


ROADWAY STRIPING PLAN

HAWAII BELT ROAD RESURFACING
Mud Lane to Honokaa
Proj. no. 19EF-01-89M

Scale: 1"=100' Date: June 1988

SHEET No. 5 OF 6 SHEETS

FED. ROAD DIST. NO.	STATE	PROJ. NO.	FISCAL YEAR	SHEET NO.	TOTAL SHEETS
HAWAII	HAW.	19EF-01-89M	1989	10	14

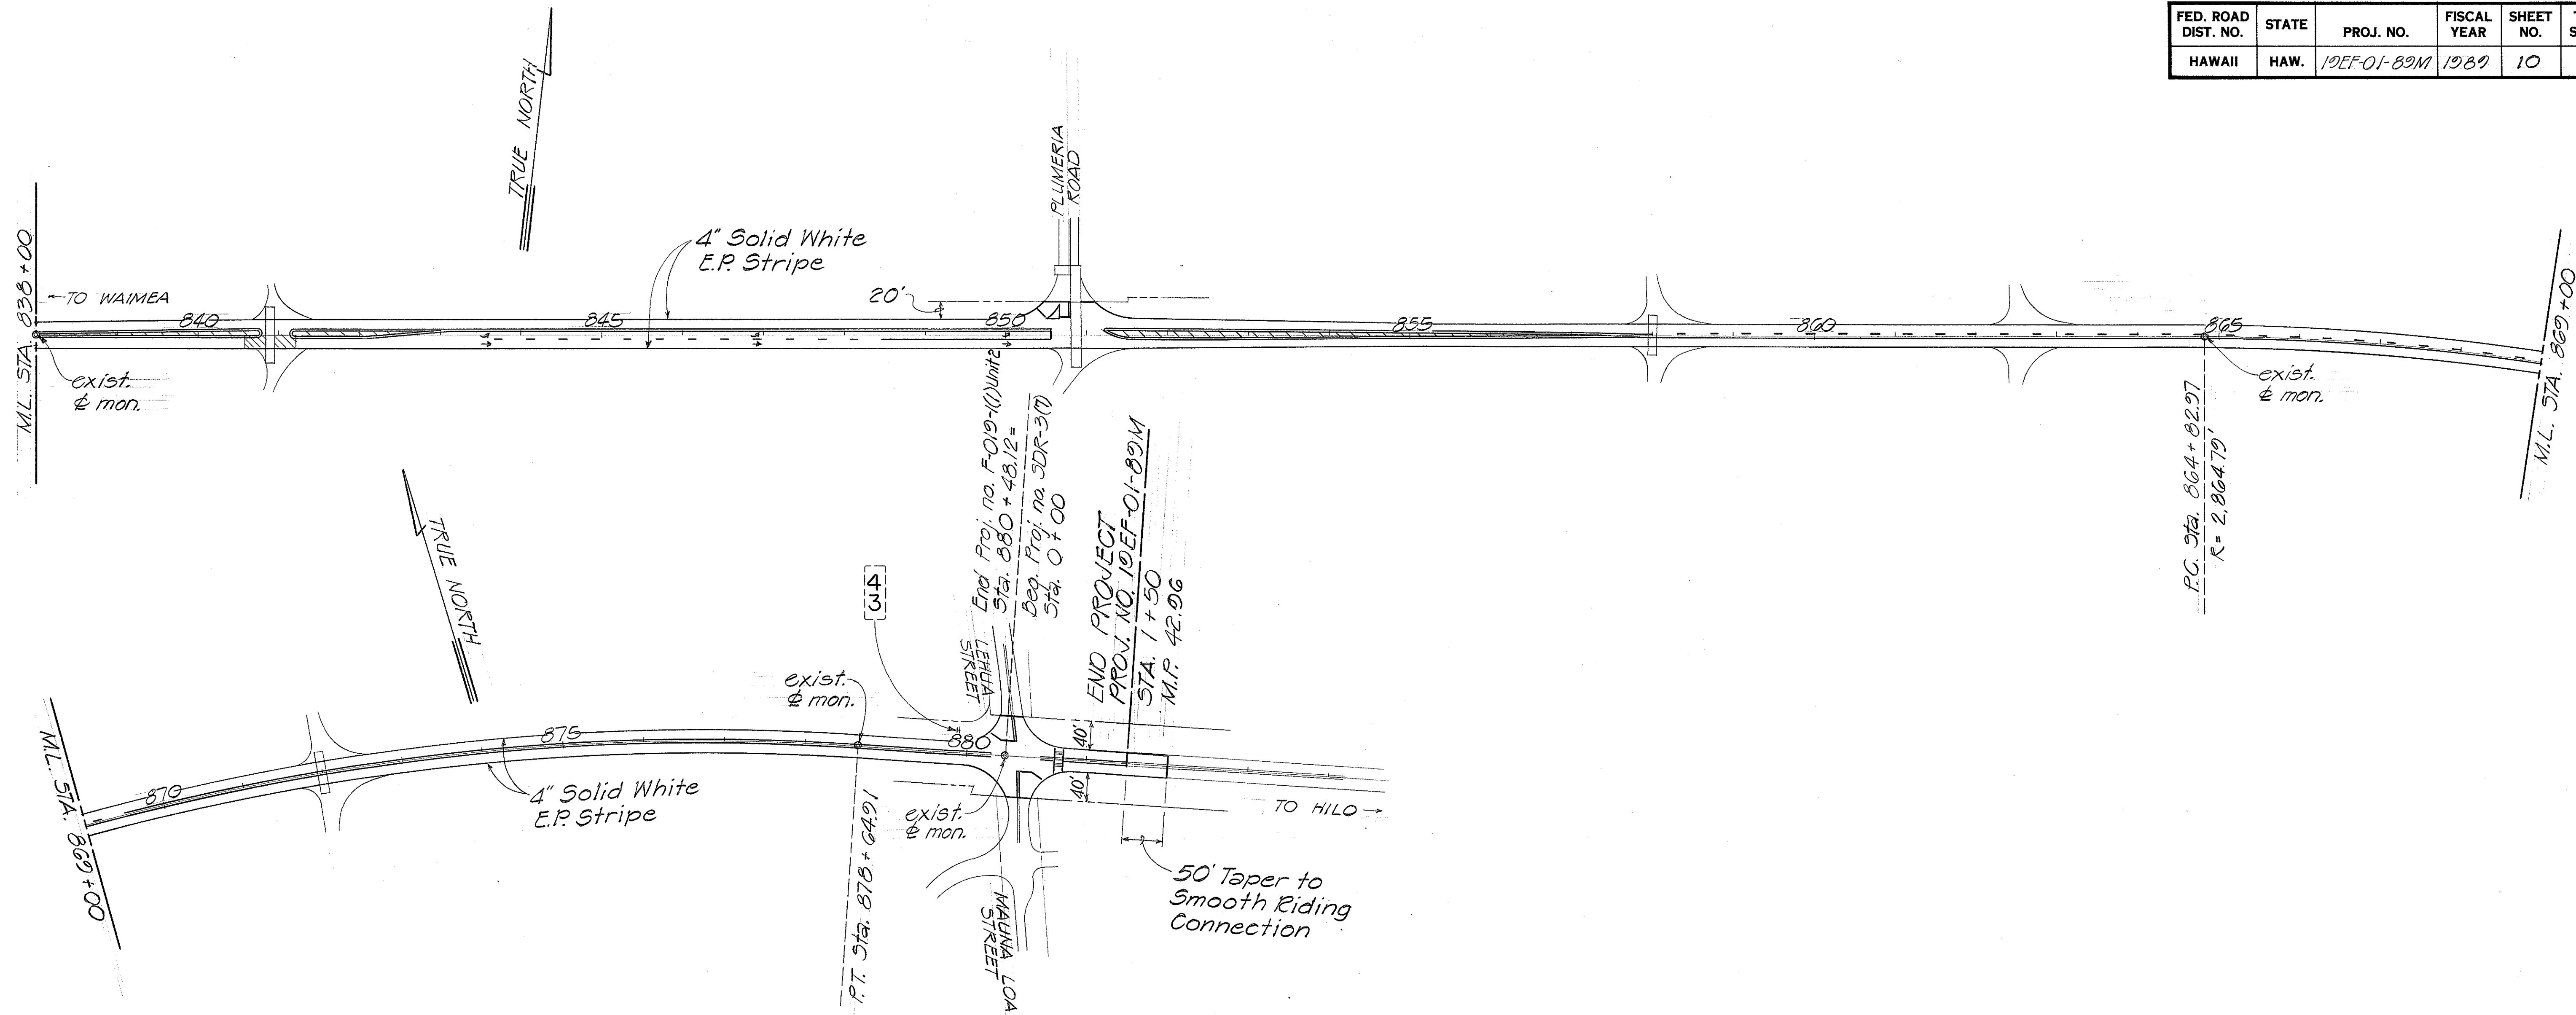

ORIGINAL PLAN	SURVEY PLOTTED BY	DATE
NOTE BOOK	DRAWN BY	
No.	DESIGNED BY	
	QUANTITIES BY	
	CHECKED BY	

STATE OF HAWAII
DEPARTMENT OF TRANSPORTATION
HIGHWAYS DIVISION

ROADWAY STRIPING PLAN

HAWAII BELT ROAD RESURFACING
Mud Lane to Hanalei
Proj. no. 19EF-01-89M

Scale: 1"=100' Date: June 1988

SHEET NO. 6 OF 6 SHEETS