


FED. ROAD DIST. NO.	STATE	FED. AID PROJ. NO.	FISCAL YEAR	SHEET NO.	TOTAL SHEETS
HAWAII	HAW.	19C-01-91M	1991	6	6

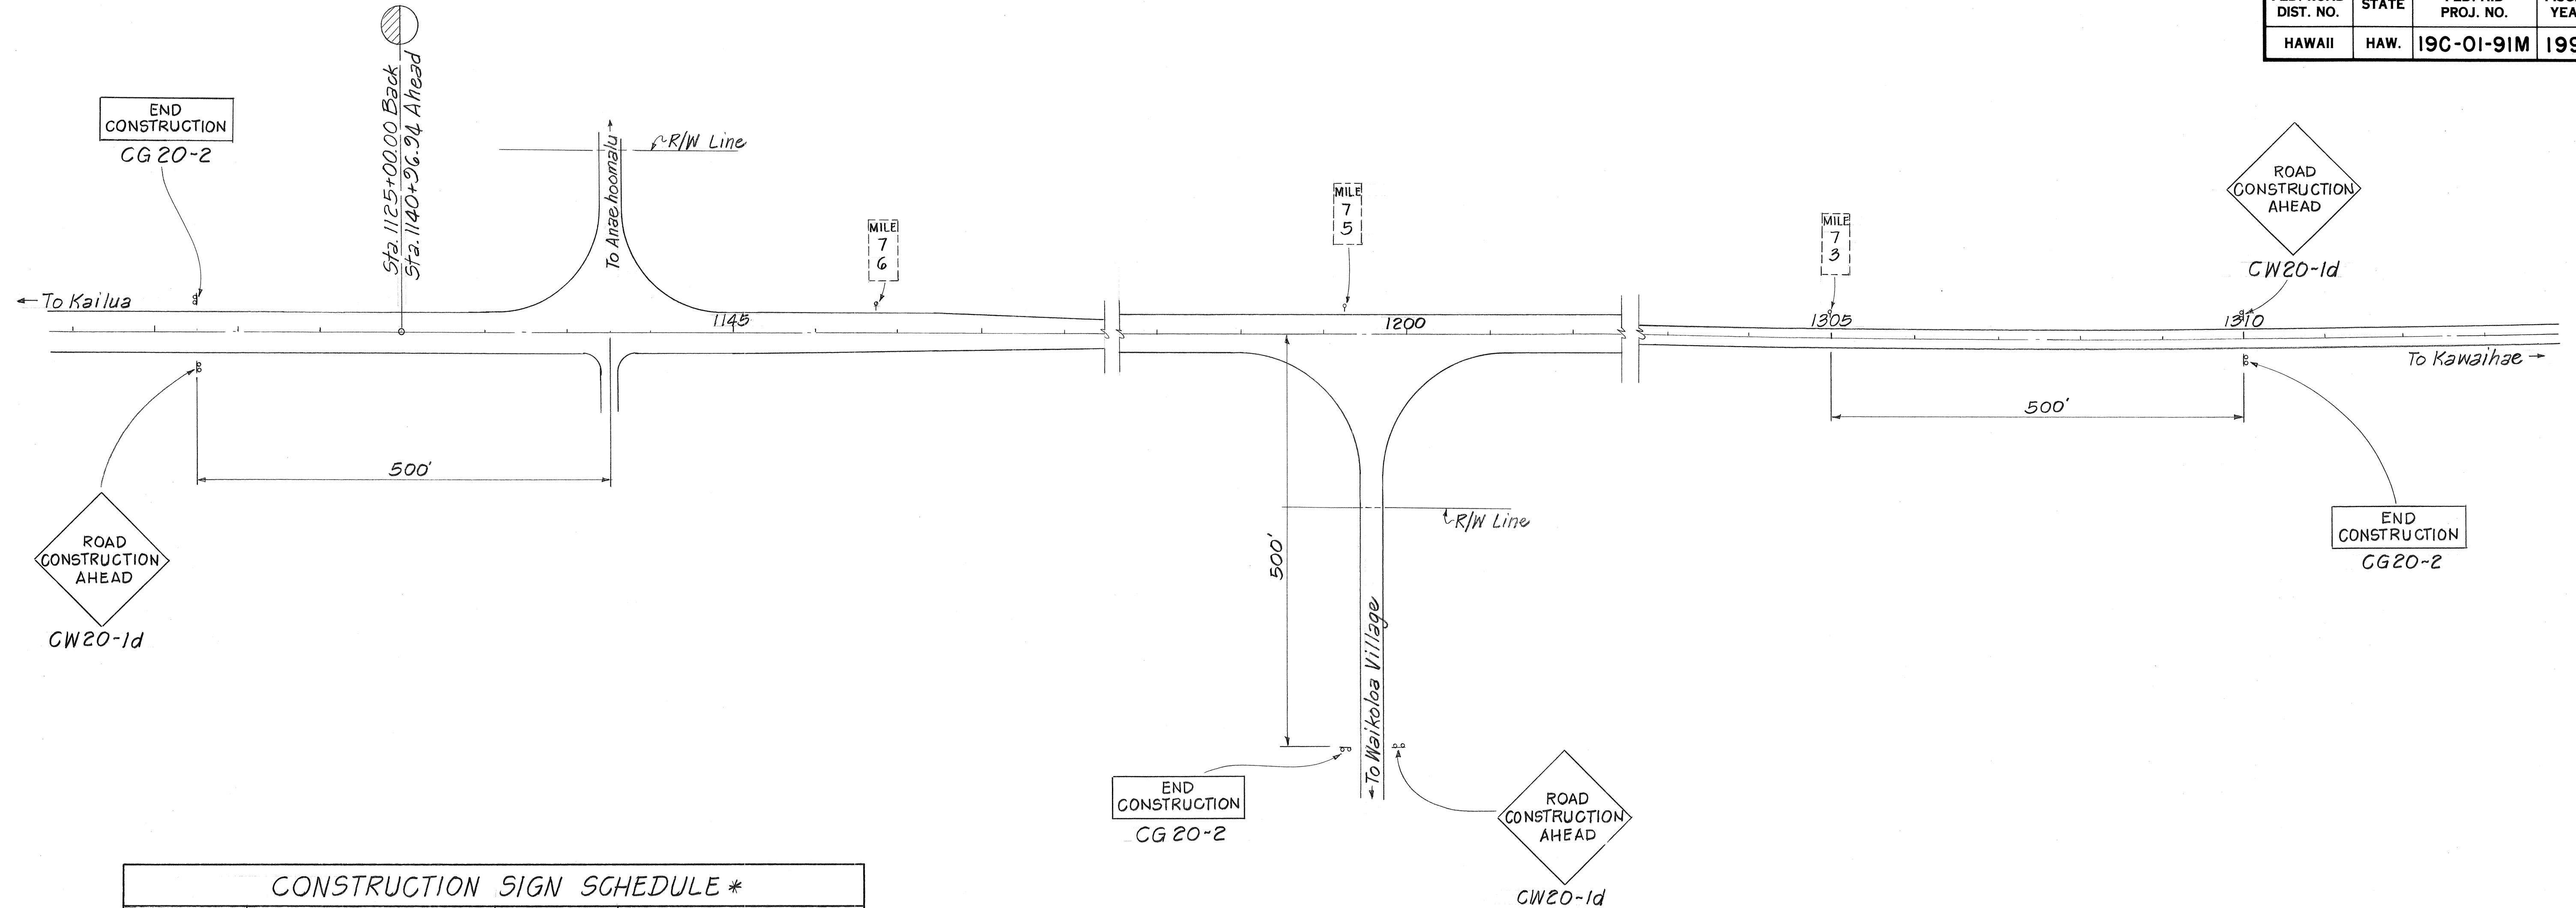

CONSTRUCTION SIGN SCHEDULE *			
EXISTING PROJ. NO.	STATION	TYPE	DESCRIPTION
19BC-01-71	1122+50 Rt.	CW20-1d	Road Construction Ahead
	1122+50 Lt.	CG20-2	End Construction
	1310+00 Lt.	CW20-1d	Road Construction Ahead
	1310+00 Rt.	CG20-2	End Construction
WAIKOLOA ROAD	5+00 Rt.	CW20-1d	Road Construction Ahead
	5+00 Lt.	CG20-2	End Construction
TOTAL 6 Each			

CONSTRUCTION SIGN PLAN

Not To Scale

* - Construction signs shall be paid for under Item No. 621.7120 - Construction Sign with Two Posts. All signs shall have two square tube metal posts.

Final locations of all signs shall be approved by the Engineer prior to installation.

Following completion of the project, construction signs shall be carefully removed and delivered undamaged to the State Highways Baseyard designated by the Engineer.

ORIGINAL PLAN	SURVEY PLOTTED BY	DATE
NOTE BOOK	DRAWN BY	
	DESIGNED BY	
	CHECKED BY	

STATE OF HAWAII
DEPARTMENT OF TRANSPORTATION
HIGHWAYS DIVISION

CONSTRUCTION SIGN DETAIL
NOTES & SCHEDULE
QUEEN KAAHUMANU HIGHWAY
SHOULDER IMPROVEMENTS
ANAEOOMALU TOWARDS KAWAIHAE
PROJECT NO. 19C-01-91M
Scale: As Noted Date: February 1991

SHEET No. 1 OF 1 SHEETS