


FED. ROAD DIST. NO.	STATE	FED. AID PROJ. NO.	FISCAL YEAR	SHEET NO.	TOTAL SHEETS
HAWAII	HAW.	19C-01-91M	1991	4	6

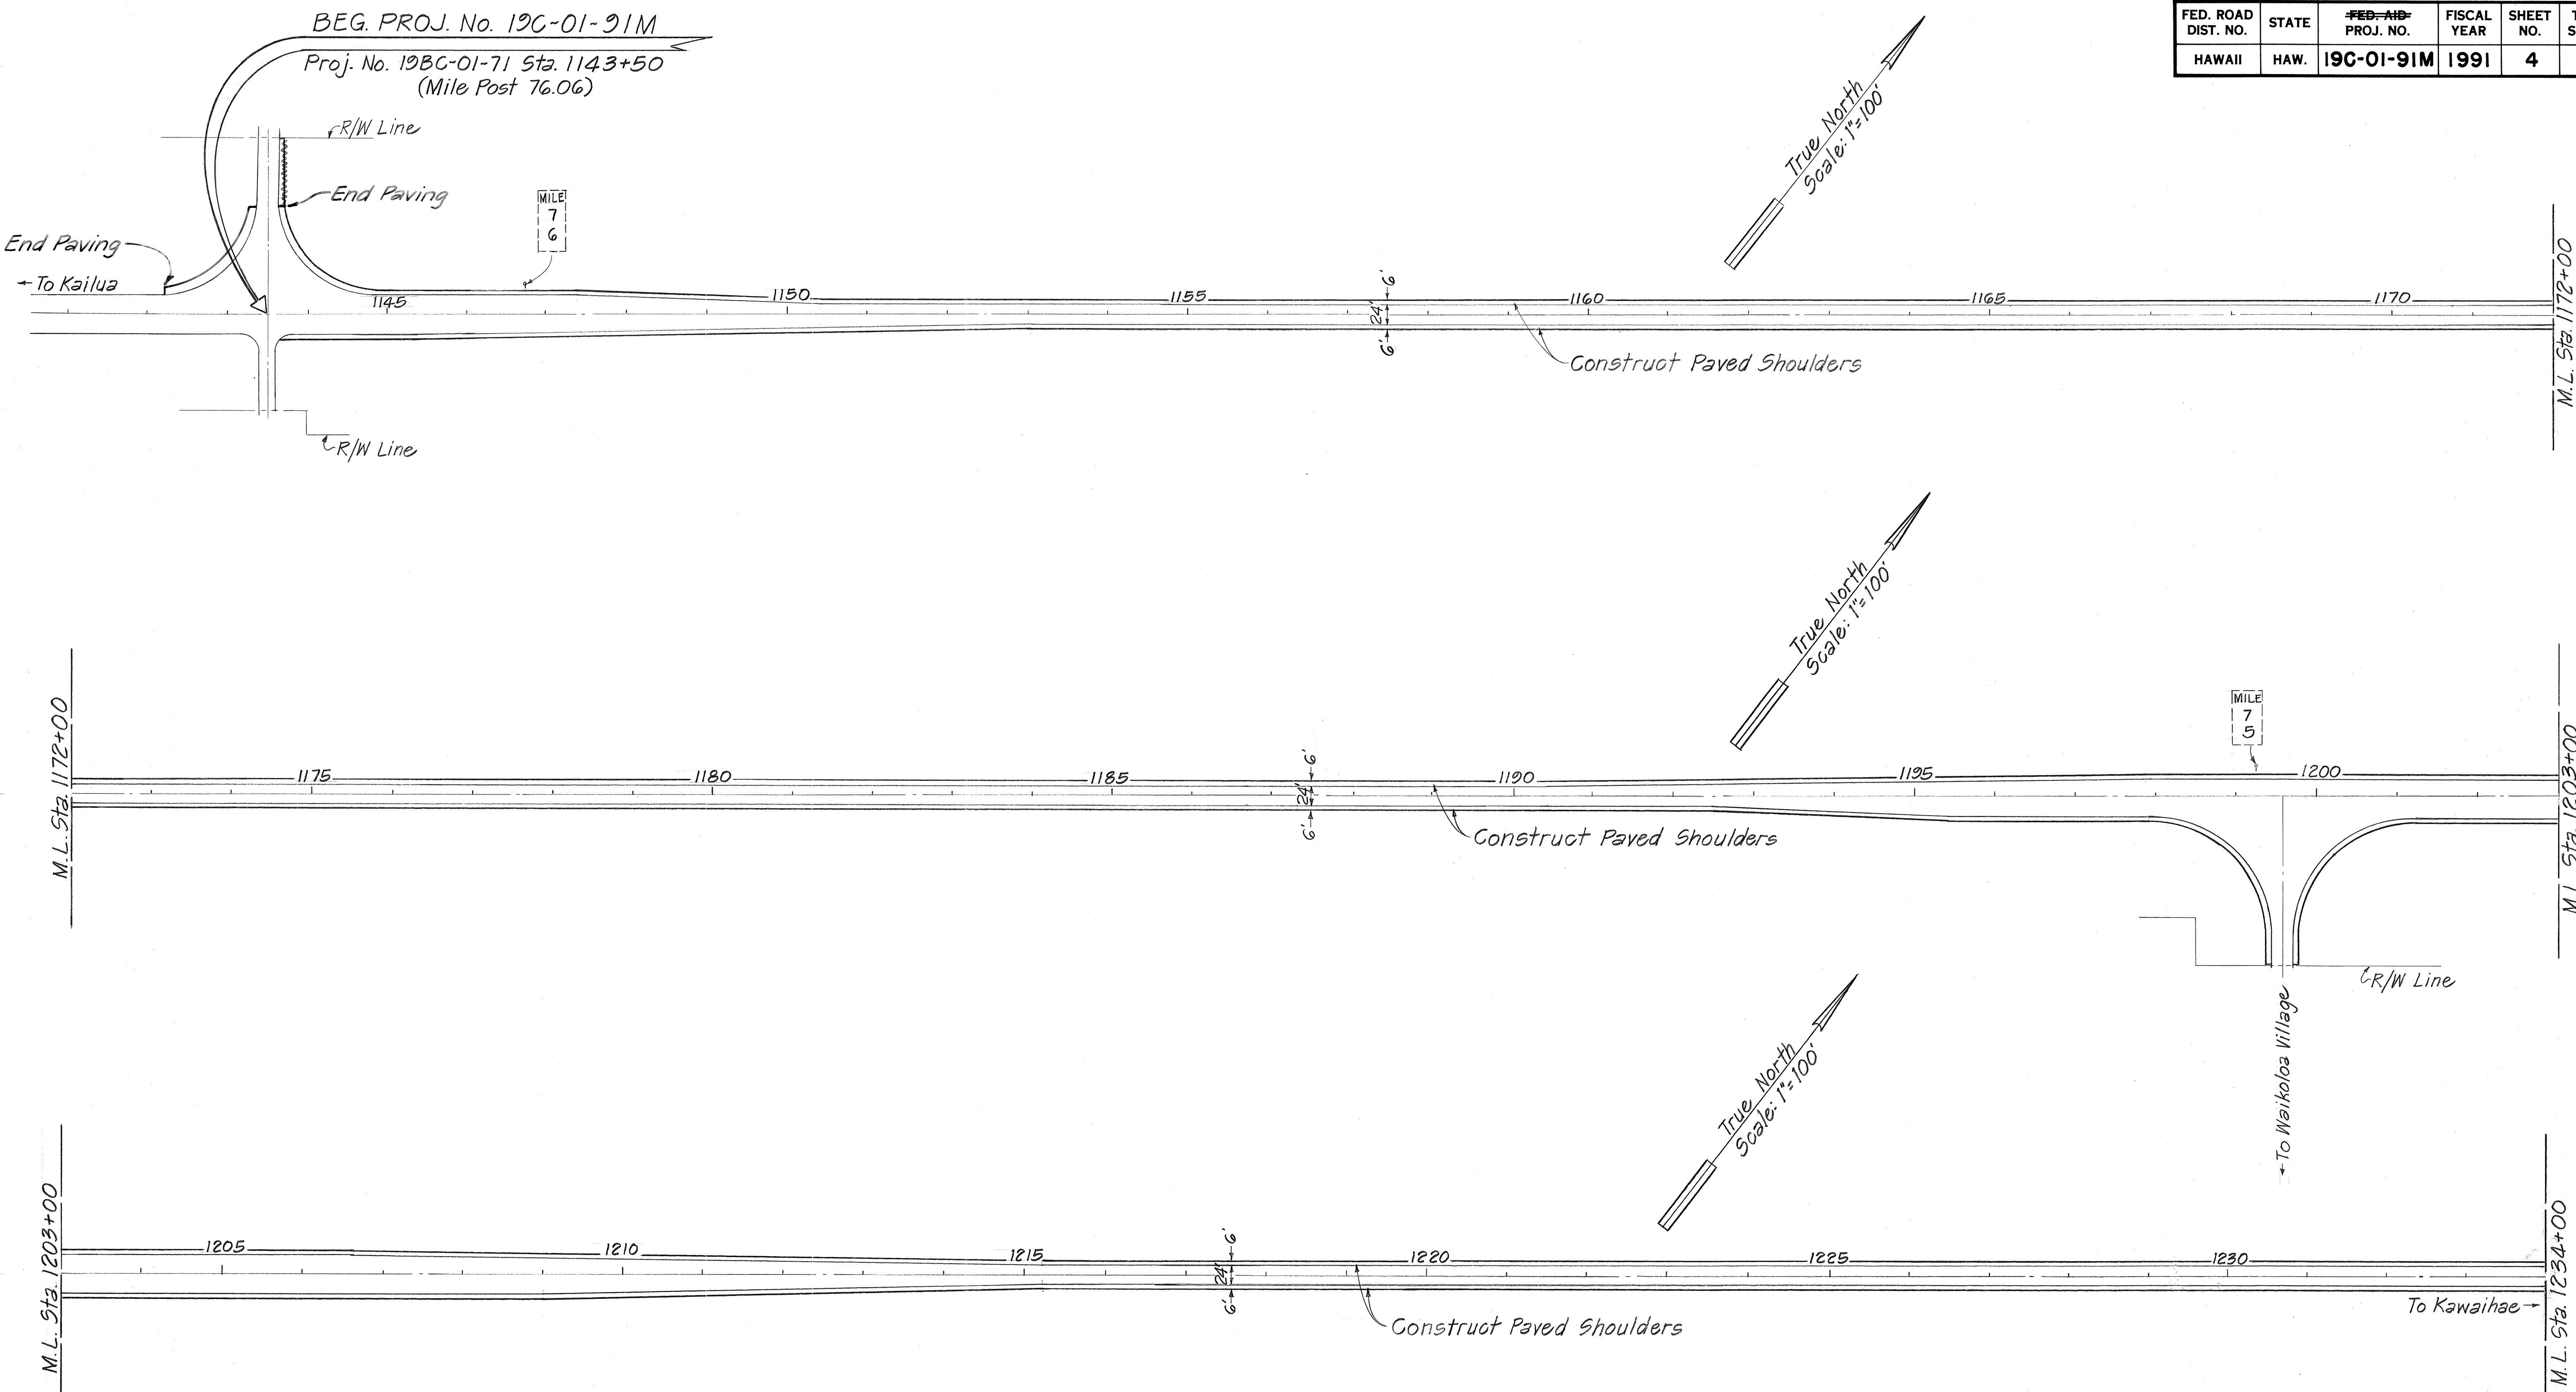


ORIGINAL PLAN	SURVEY PLOTTED BY	DATE
NOTE BOOK	DRAWN BY	
	DESIGNED BY	
	CHECKED BY	

STATE OF HAWAII
DEPARTMENT OF TRANSPORTATION
HIGHWAYS DIVISION

ROADWAY PLAN

QUEEN KAAHUMANU HIGHWAY
SHOULDER IMPROVEMENTS
ANAEHOOMALU TOWARDS KAWAIIHAE
PROJECT NO. 19C-01-91M
Scale: As Noted Date: February 1991
SHEET No. 1 OF 2 SHEETS

FED. ROAD DIST. NO.	STATE	FED. AID PROJ. NO.	FISCAL YEAR	SHEET NO.	TOTAL SHEETS
HAWAII	HAW.	19C-01-91M	1991	5	6

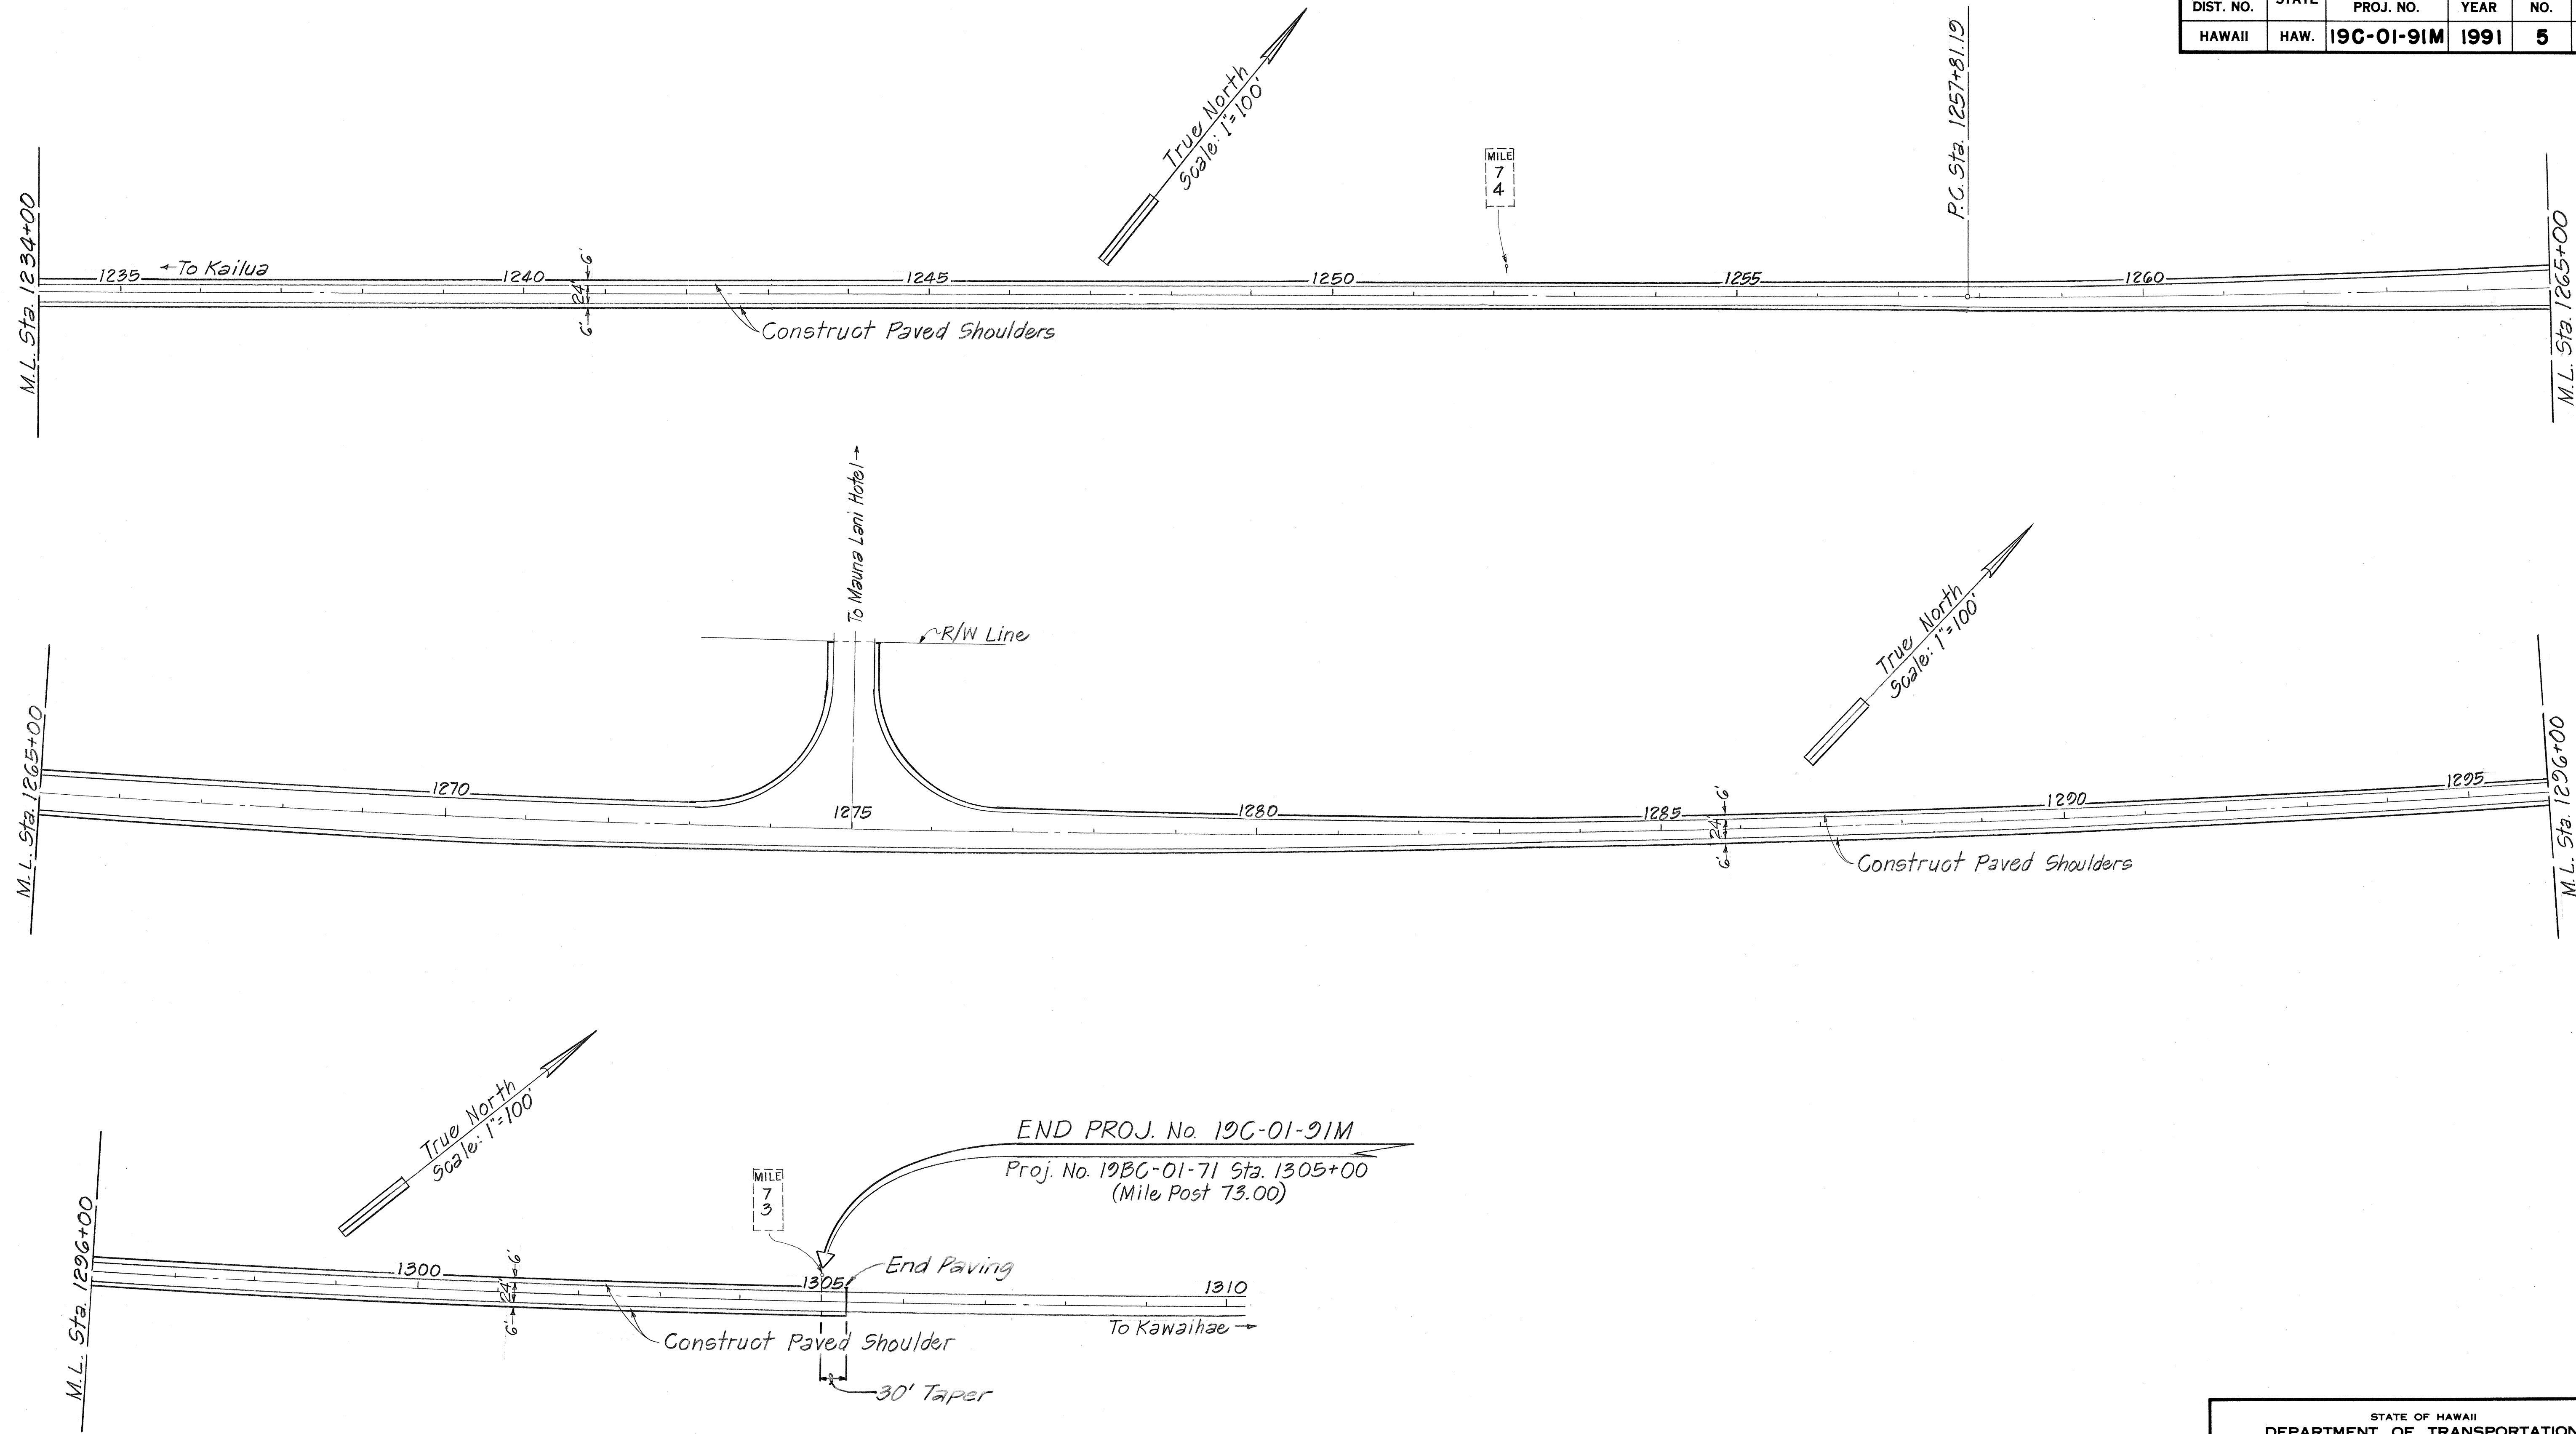

SURVEY PLOTTED BY	DATE
DRAWN BY	
TRACED BY	
DESIGNED BY	
CHECKED BY	
NO.	

STATE OF HAWAII
DEPARTMENT OF TRANSPORTATION
HIGHWAYS DIVISION

ROADWAY PLAN

QUEEN KAAHUMANU HIGHWAY
SHOULDER IMPROVEMENTS
ANAHOOMALU TOWARDS KAWAIHAE
PROJECT NO. 19C-01-91M

Scale: As Noted Date: February 1991

SHEET No. 2 OF 2 SHEETS