


| FED. ROAD DIST. NO. | STATE | FED. AID PROJ. NO. | FISCAL YEAR | SHEET NO. | TOTAL SHEETS |
|---------------------|-------|--------------------|-------------|-----------|--------------|
| HAWAII              | HAW.  | STP-012-1(17)      | 1994        | 7         | 23           |

STA. 43+50 Lt.  
Extend Culvert Outlet  
See Sheets 10 & 12 for Details

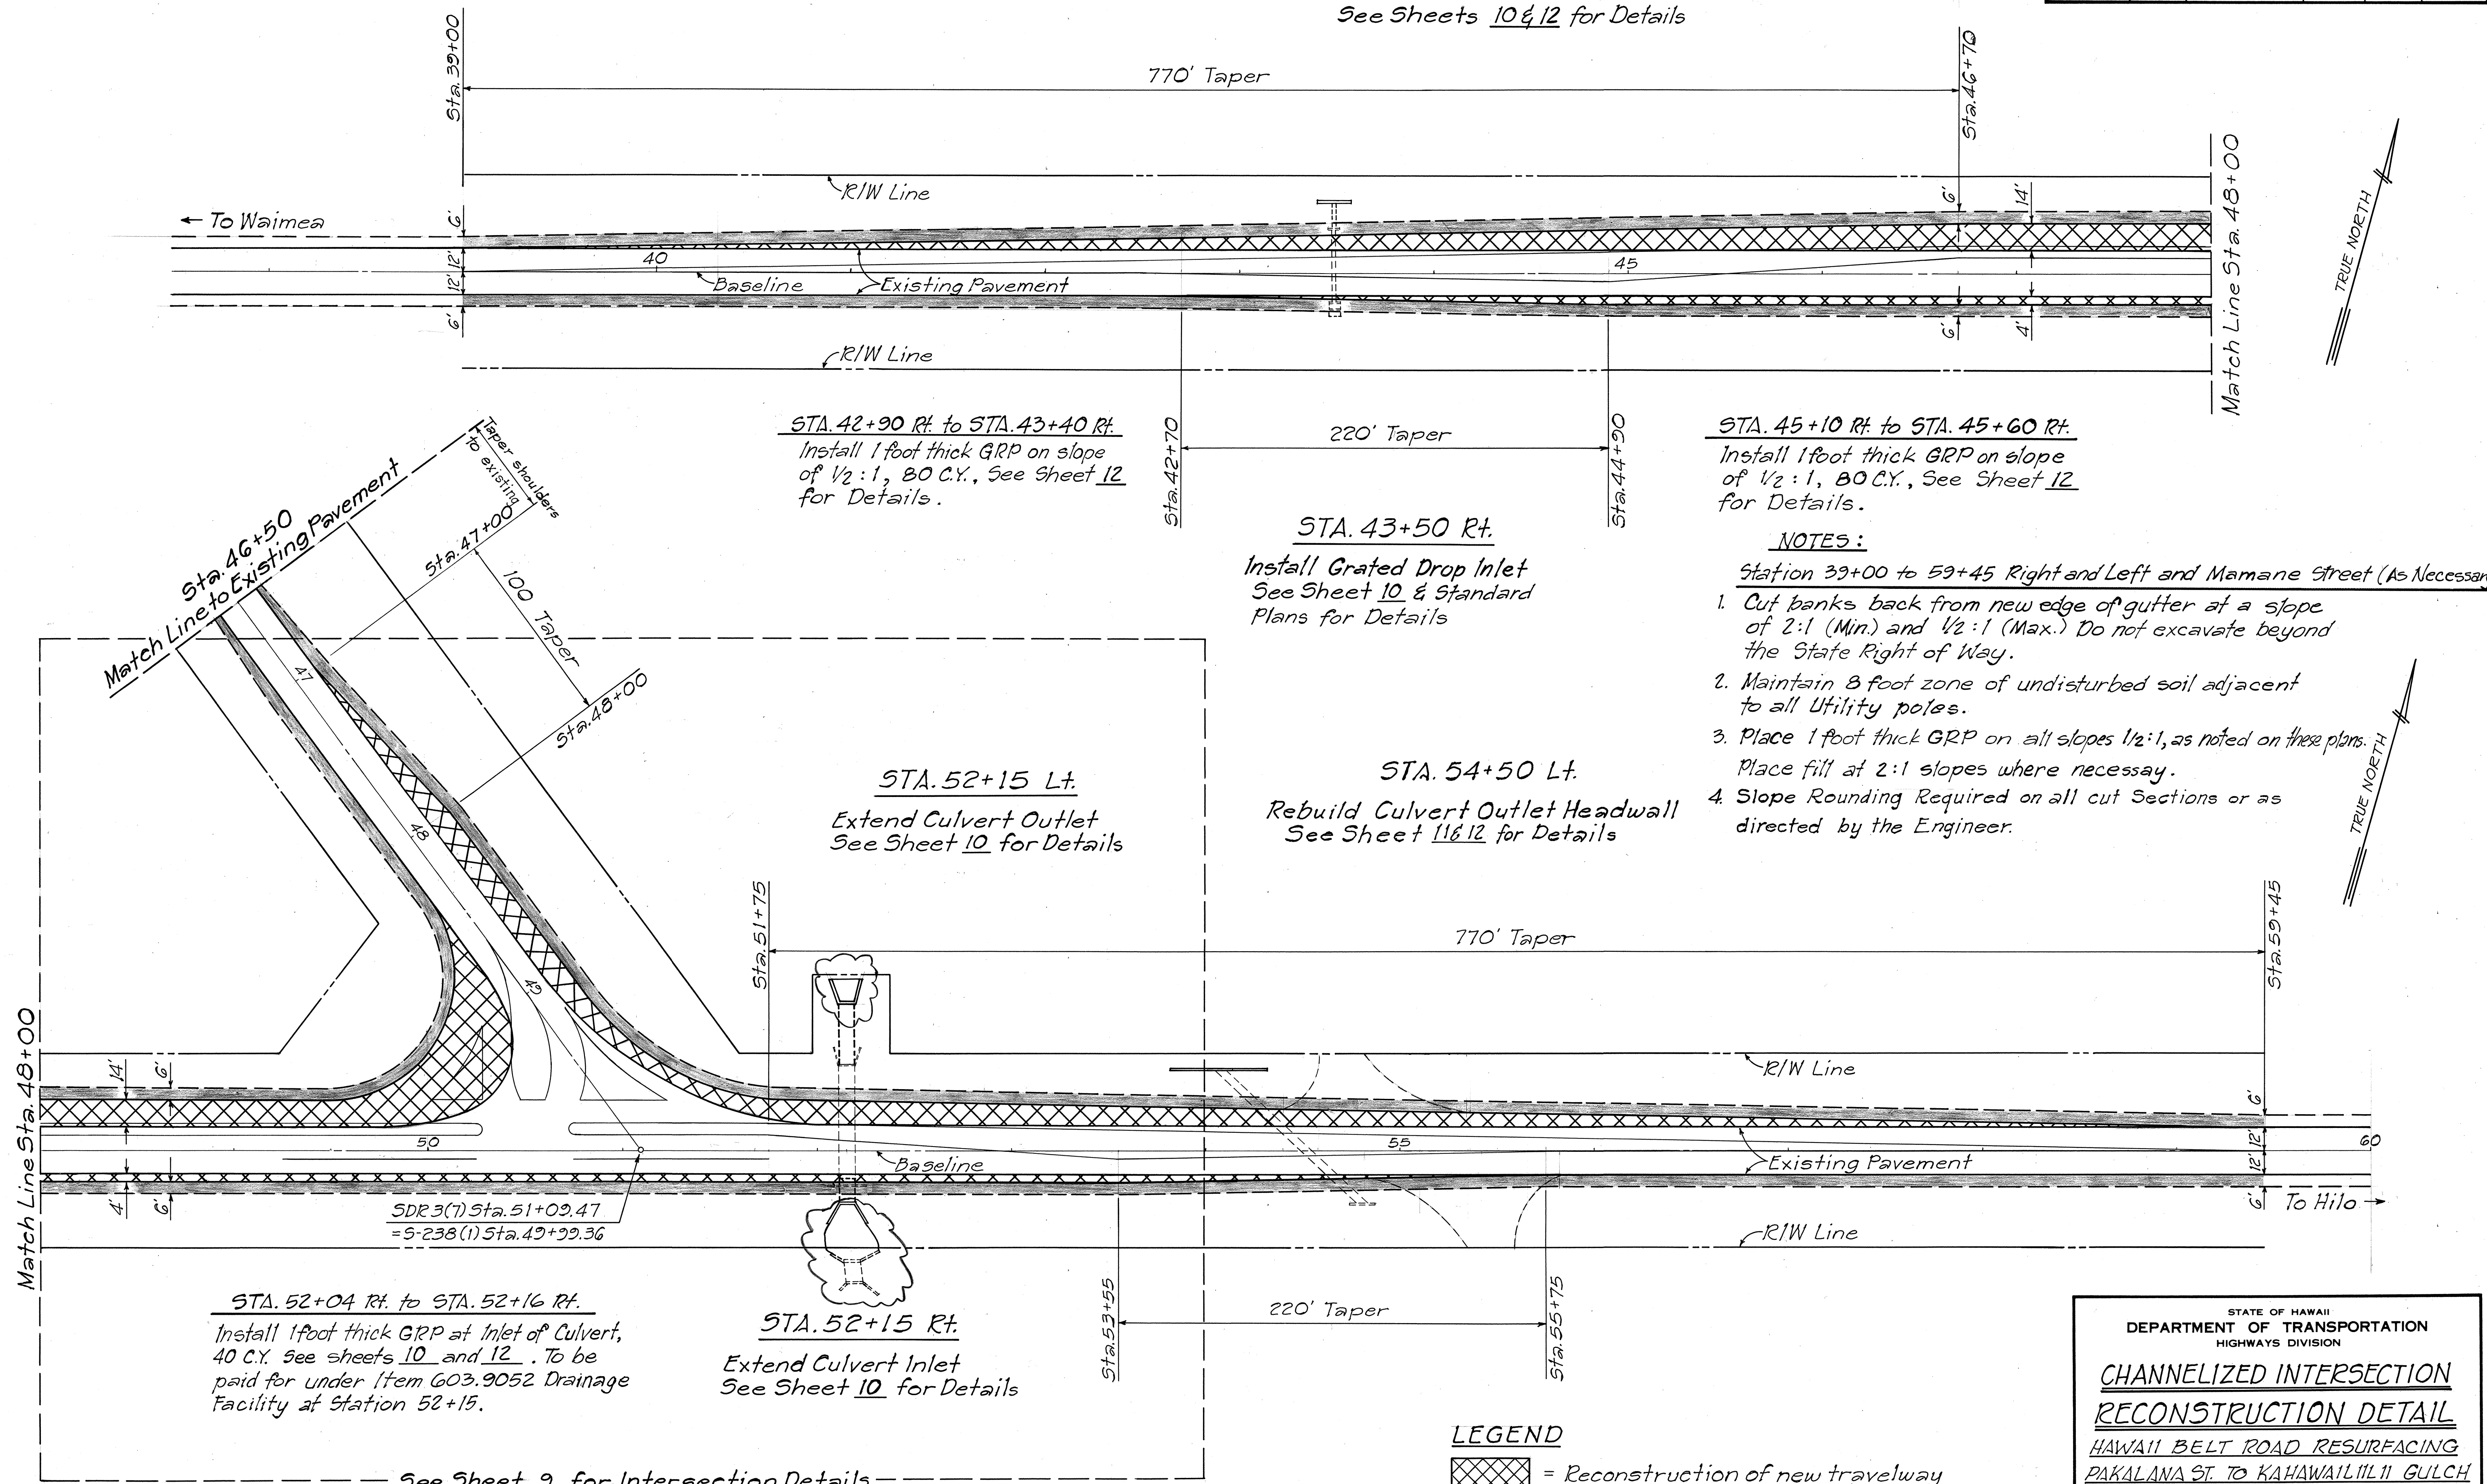

# LEGEND

-  = Reconstruction of new travelway
-  = Reconstruction of new shoulder

STATE OF HAWAII  
DEPARTMENT OF TRANSPORTATION  
HIGHWAYS DIVISION  
**CHANNELIZED INTERSECTION  
RECONSTRUCTION DETAIL**  
HAWAII BELT ROAD RESURFACING  
PAKALANA ST. TO KAHAWAILI GULCH  
F.A. PROJ. NO. STP-012-1(17)  
Scale: 1" = 40' Date: Mar. 1994  
SHEET NO. 1 OF 1 SHEETS

See Sheet 9 for Intersection Details

|               |      |
|---------------|------|
| ORIGINAL PLAN | DATE |
| DRAWN BY      |      |
| DESIGNED BY   |      |
| CHECKED BY    |      |
| NO.           |      |