


FED. ROAD DIST. NO.	STATE	FED. AID PROJ. NO.	FISCAL YEAR	SHEET NO.	TOTAL SHEETS
HAWAII	HAW.	STP-019-1(18)	1994	29	30

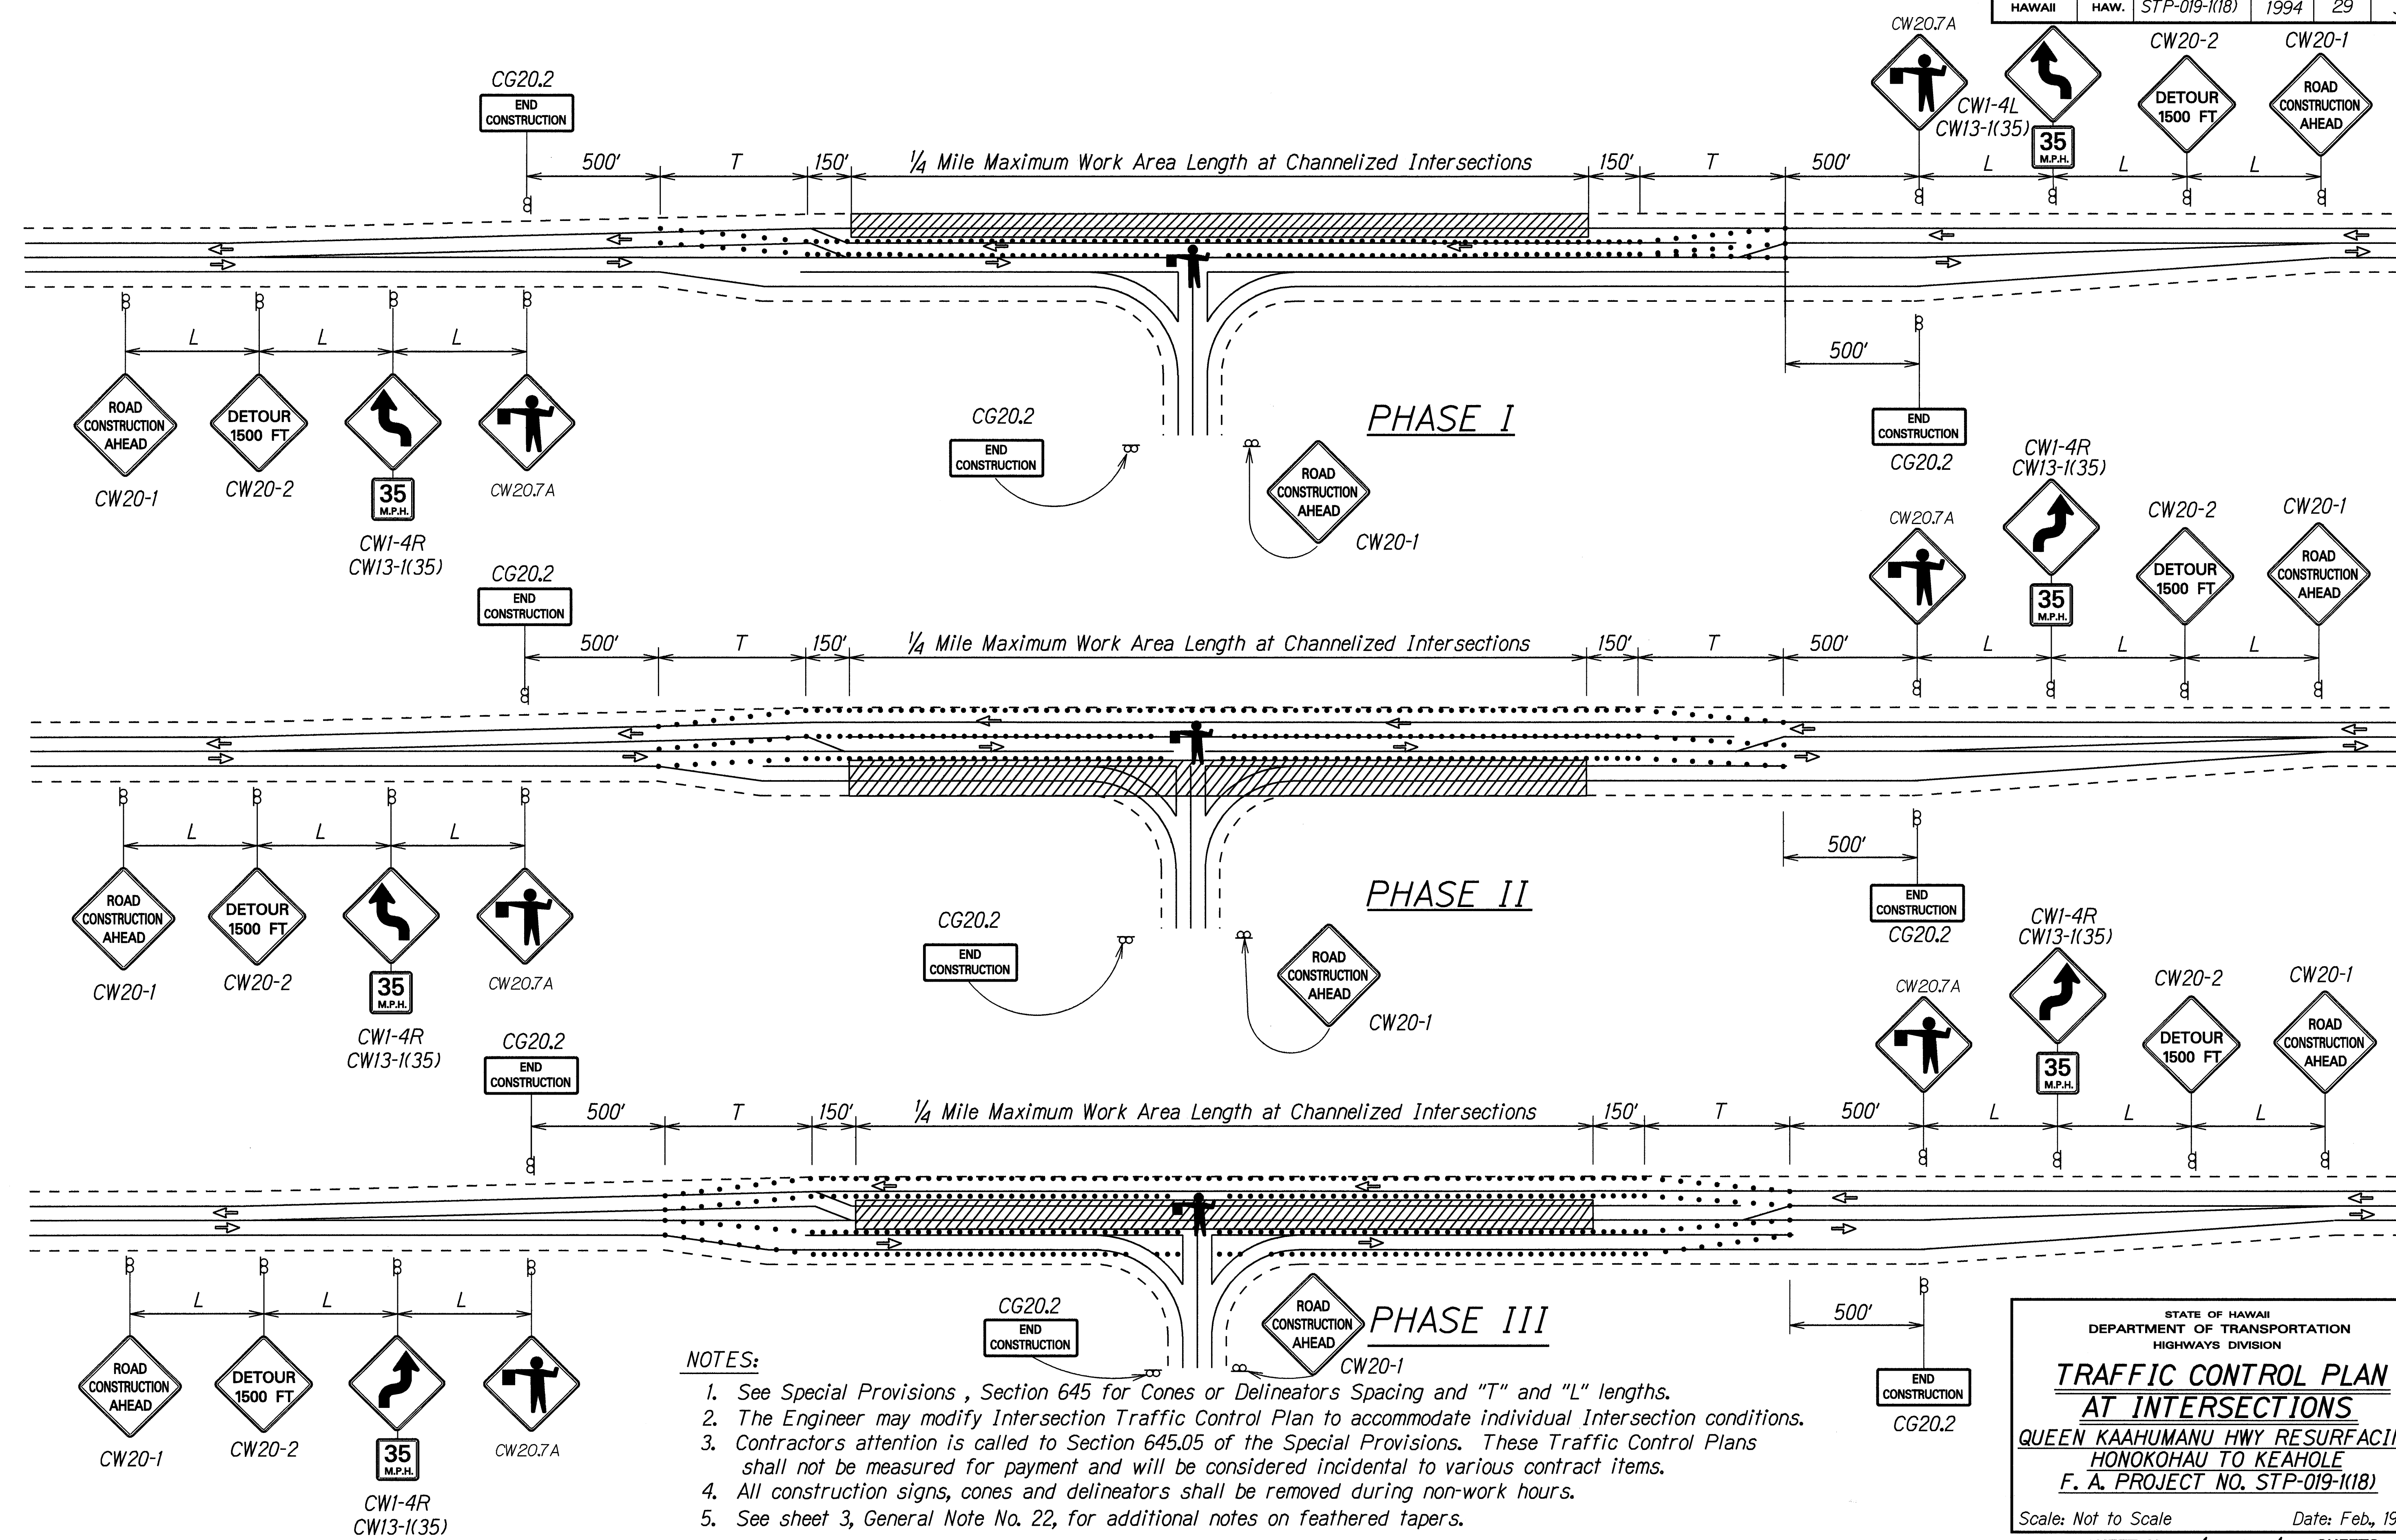

NOTES:

1. See Special Provisions, Section 645 for Cones or Delineators Spacing and "T" and "L" lengths.
2. The Engineer may modify Intersection Traffic Control Plan to accommodate individual Intersection conditions.
3. Contractors attention is called to Section 645.05 of the Special Provisions. These Traffic Control Plans shall not be measured for payment and will be considered incidental to various contract items.
4. All construction signs, cones and delineators shall be removed during non-work hours.
5. See sheet 3, General Note No. 22, for additional notes on feathered tapers.

SURVEY PLOTTED BY	DATE
DRAWN BY	
TRANSMITTED BY	
QUANTITIES BY	
CHECKED BY	
ORIGINAL PLAN	
NOTE BOOK	
DATE	
NO.	

STATE OF HAWAII
DEPARTMENT OF TRANSPORTATION
HIGHWAYS DIVISION

**TRAFFIC CONTROL PLAN
AT INTERSECTIONS**

QUEEN KAAHUMANU HWY RESURFACING
HONOKOHAU TO KEAHOLE
F. A. PROJECT NO. STP-019-1(18)

Scale: Not to Scale Date: Feb., 1995

SHEET No. 1 OF 1 SHEETS