


FED. ROAD DIST. NO.	STATE	FED. AID PROJ. NO.	FISCAL YEAR	SHEET NO.	TOTAL SHEETS
HAWAII	HAW.	STP-019-2(34)	1995	40	40

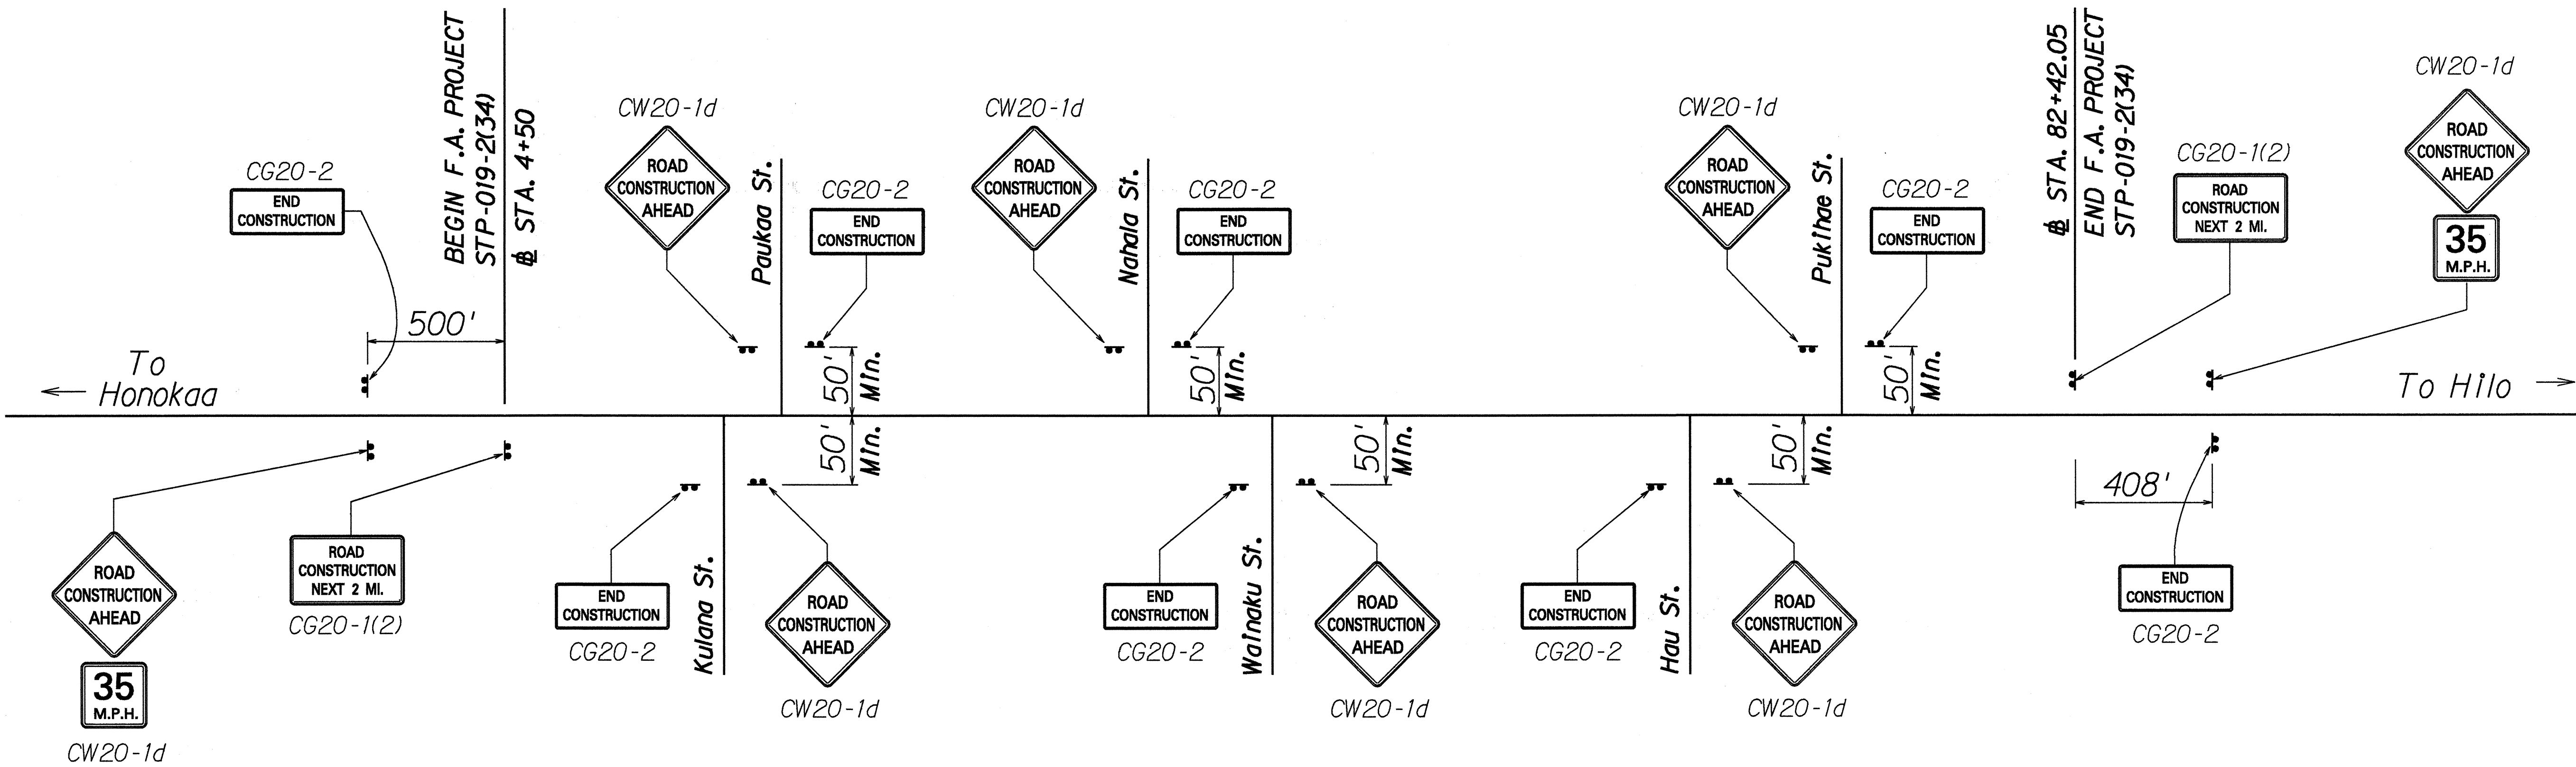

CONSTRUCTION SIGN PLAN
Not To Scale

CONSTRUCTION SIGN SCHEDULE				
ROAD AND LOCATION *	ROUTE 19 BASE LINE STATION **	LEFT	RIGHT	ITEM No. 621.7121 (no posts)
Hawaii Belt Road	19+50	●		CW20-1d
	19+50	●		CW13-1(35)
	19+50		●	CG20-2
	14+50	●		CG20-1(2)
Kulana Street	10+00	●		CW20-1d
	10+00	●		CG20-2
Paukaa Street	6+00		●	CW20-1d
	6+00		●	CG20-2
Nahala Street	25+00		●	CW20-1d
	25+00		●	CG20-2
Wainaku Street	4+00		●	CW20-1d
	4+00		●	CG20-2

(Continued at right)

CONSTRUCTION SIGN SCHEDULE				
ROAD AND LOCATION *	ROUTE 19 BASE LINE STATION **	LEFT	RIGHT	ITEM No. 621.7121 (no posts)
Hau Street	48+00		●	CW20-1d
	48+00		●	CG20-2
Pukihae Street	75+00	●		CW20-1d
	75+00	●		CG20-2
Hawaii Belt Road	82+42	●		CG20-1(2)
	86+50		●	CG20-2
	86+50	●		CW13-1(35)
	86+50	●		CW20-1c
Total Construction Signs				2
				18

* - Final locations of all signs to be determined in the field by the Engineer .

** - Signs erected on side roads must be located 50' (Min.) from E.P. of Hawaii Belt Road .

SURVEY PLOTTED BY	DATE
DRAWN BY	
DESIGNED BY	
QUANTITIES BY	
CHECKED BY	
ORIGINAL PLAN	
NOTE BOOK	
FILE	

STATE OF HAWAII
DEPARTMENT OF TRANSPORTATION
HIGHWAYS DIVISION
**CONSTRUCTION SIGN
PLAN & SCHEDULE**
HAWAII BELT ROAD RESURFACING
KULANA STREET TO WAILUKU BRIDGE
F. A. Project No. STP-019-2(34)
Scale: As Shown Date: March, 1995
SHEET No. 1 OF 1 SHEETS