


FED. ROAD DIST. NO.	STATE	FED. AID PROJ. NO.	FISCAL YEAR	SHEET NO.	TOTAL SHEETS
HAWAII	HAW.	STP-019-2(34)	1995	17	40


NOTE :

1. Contour lines shown are final grades.
See sheet 19 for excavation quantities.

TRUE NORTH
SCALE : 1" = 10'

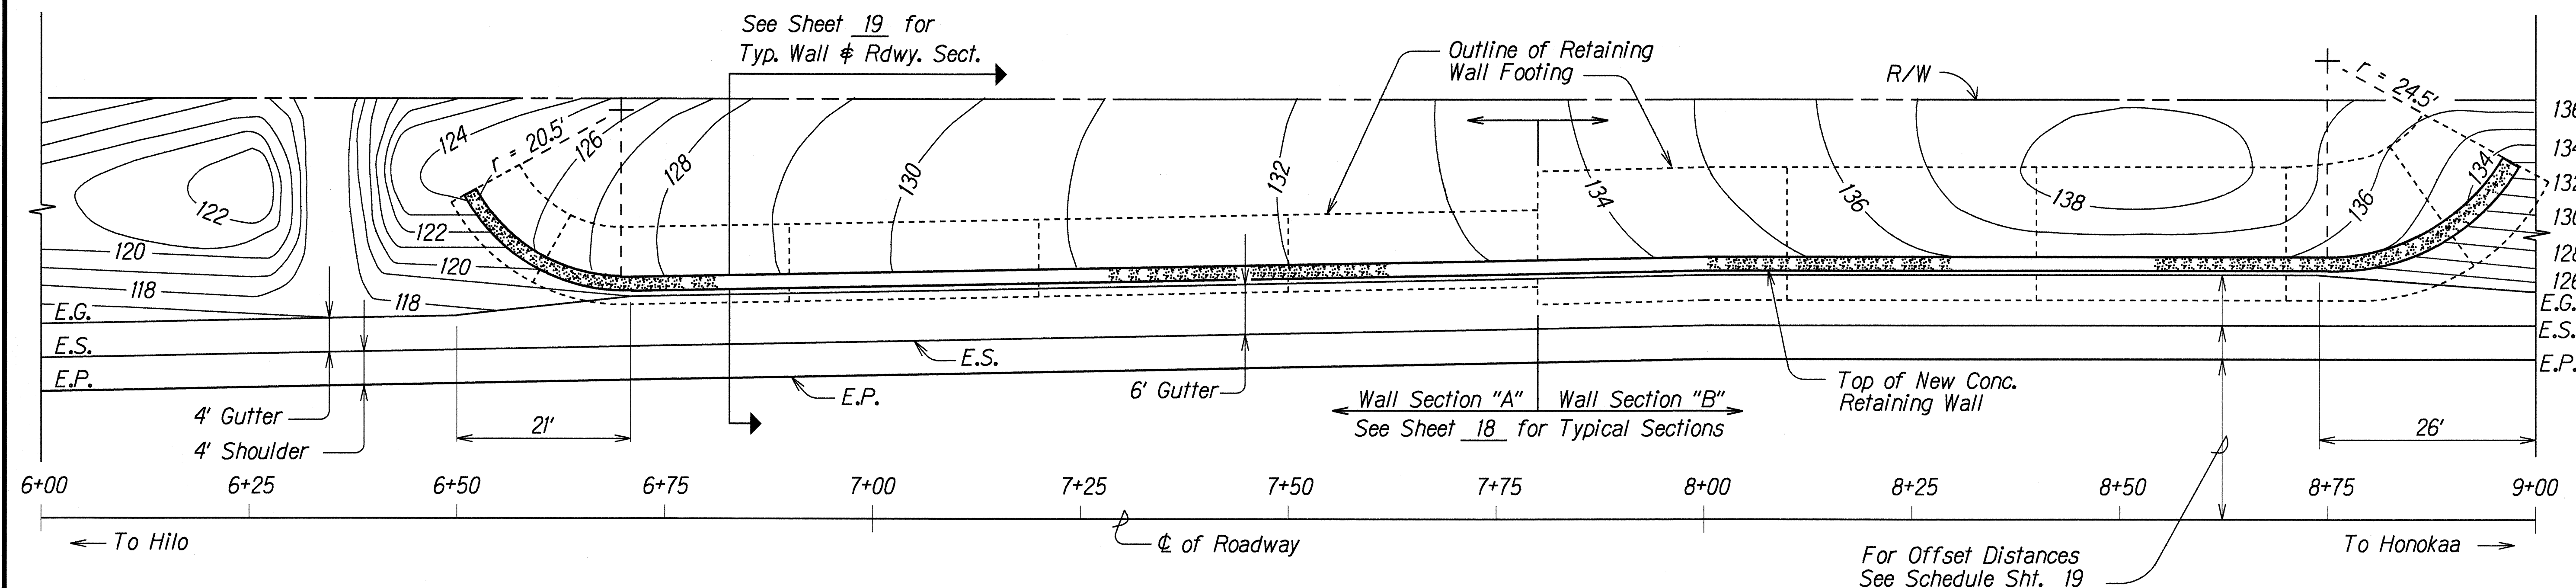

RETAINING WALL PLAN

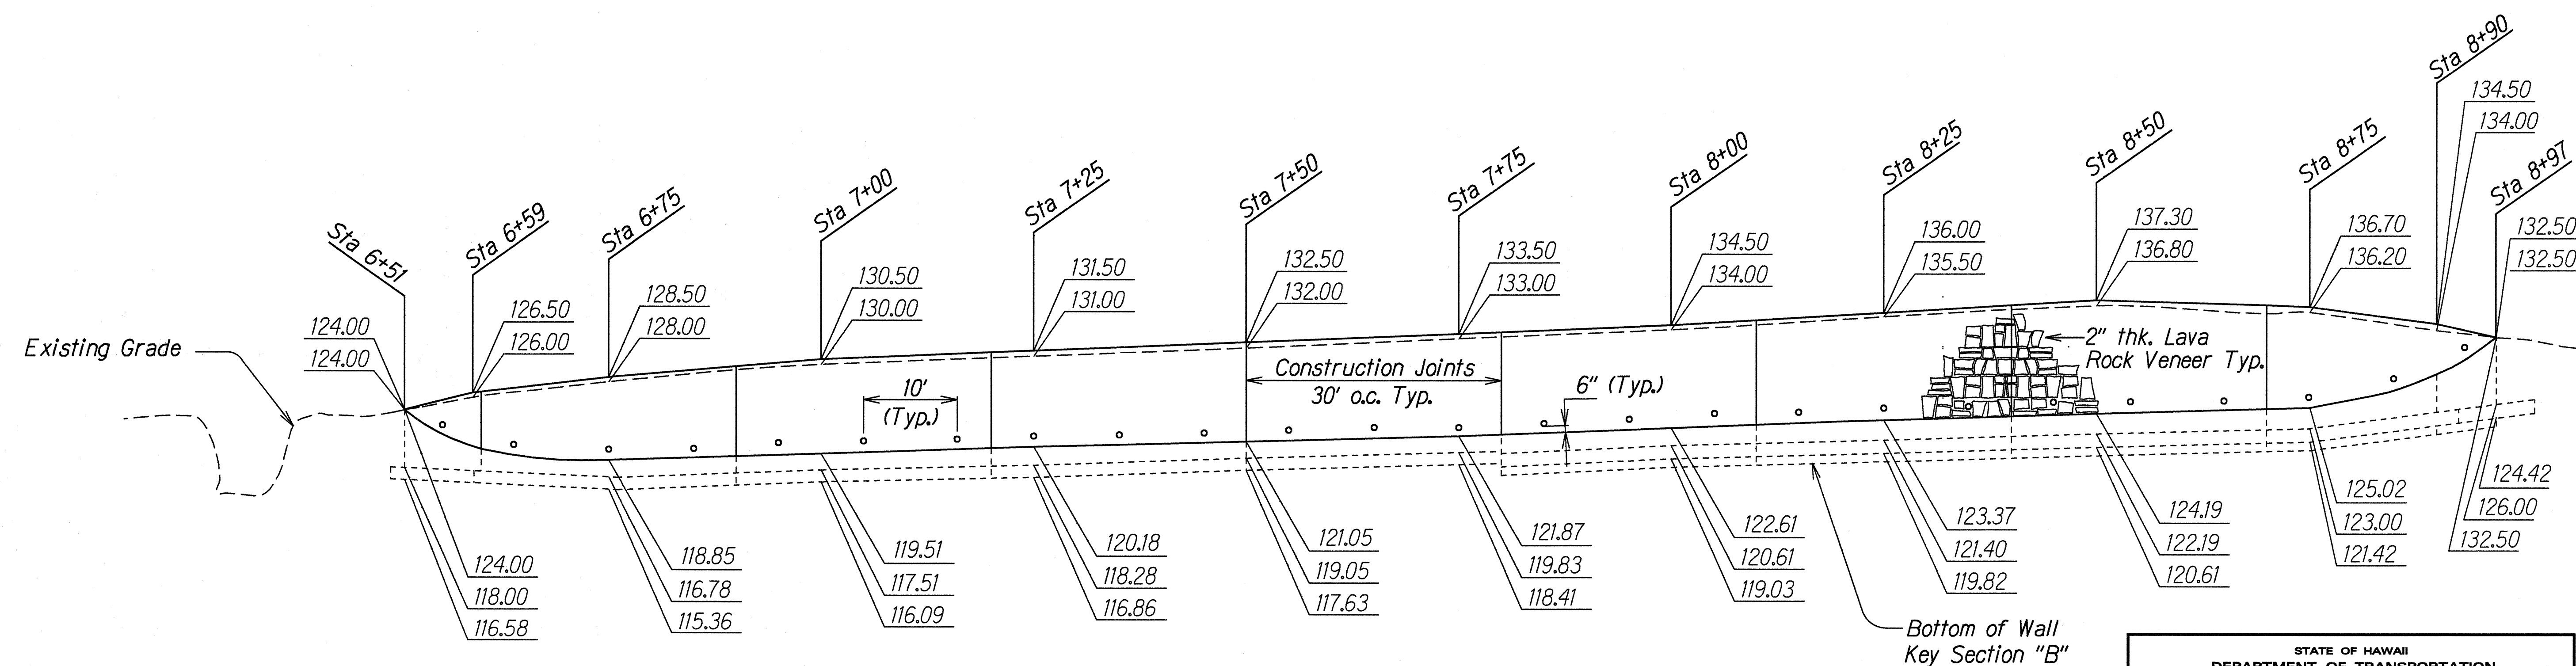

RETAINING WALL ELEVATION

ORIGINAL PLAN	SURVEY PLOTTED BY	DATE
TRACED BY		
DESIGNED BY		
CHECKED BY		
DATE		

6/13/95	Revised Gutter Elevations.
DATE	REVISION

STATE OF HAWAII
DEPARTMENT OF TRANSPORTATION
HIGHWAYS DIVISION

**RETAINING WALL PLAN
AND ELEVATION**

HAWAII BELT ROAD RESURFACING
KULANA STREET TO WAILUKU BRIDGE
F. A. Project No. STP-019-2(34)

Scale: 1" = 10' Date: March, 1995

SHEET No. 1 OF 1 SHEETS