


FED. ROAD DIST. NO.	STATE	FED. AID PROJ. NO.	FISCAL YEAR	SHEET NO.	TOTAL SHEETS
HAWAII	HAW.	STP-019-2(34)	1995	33	40

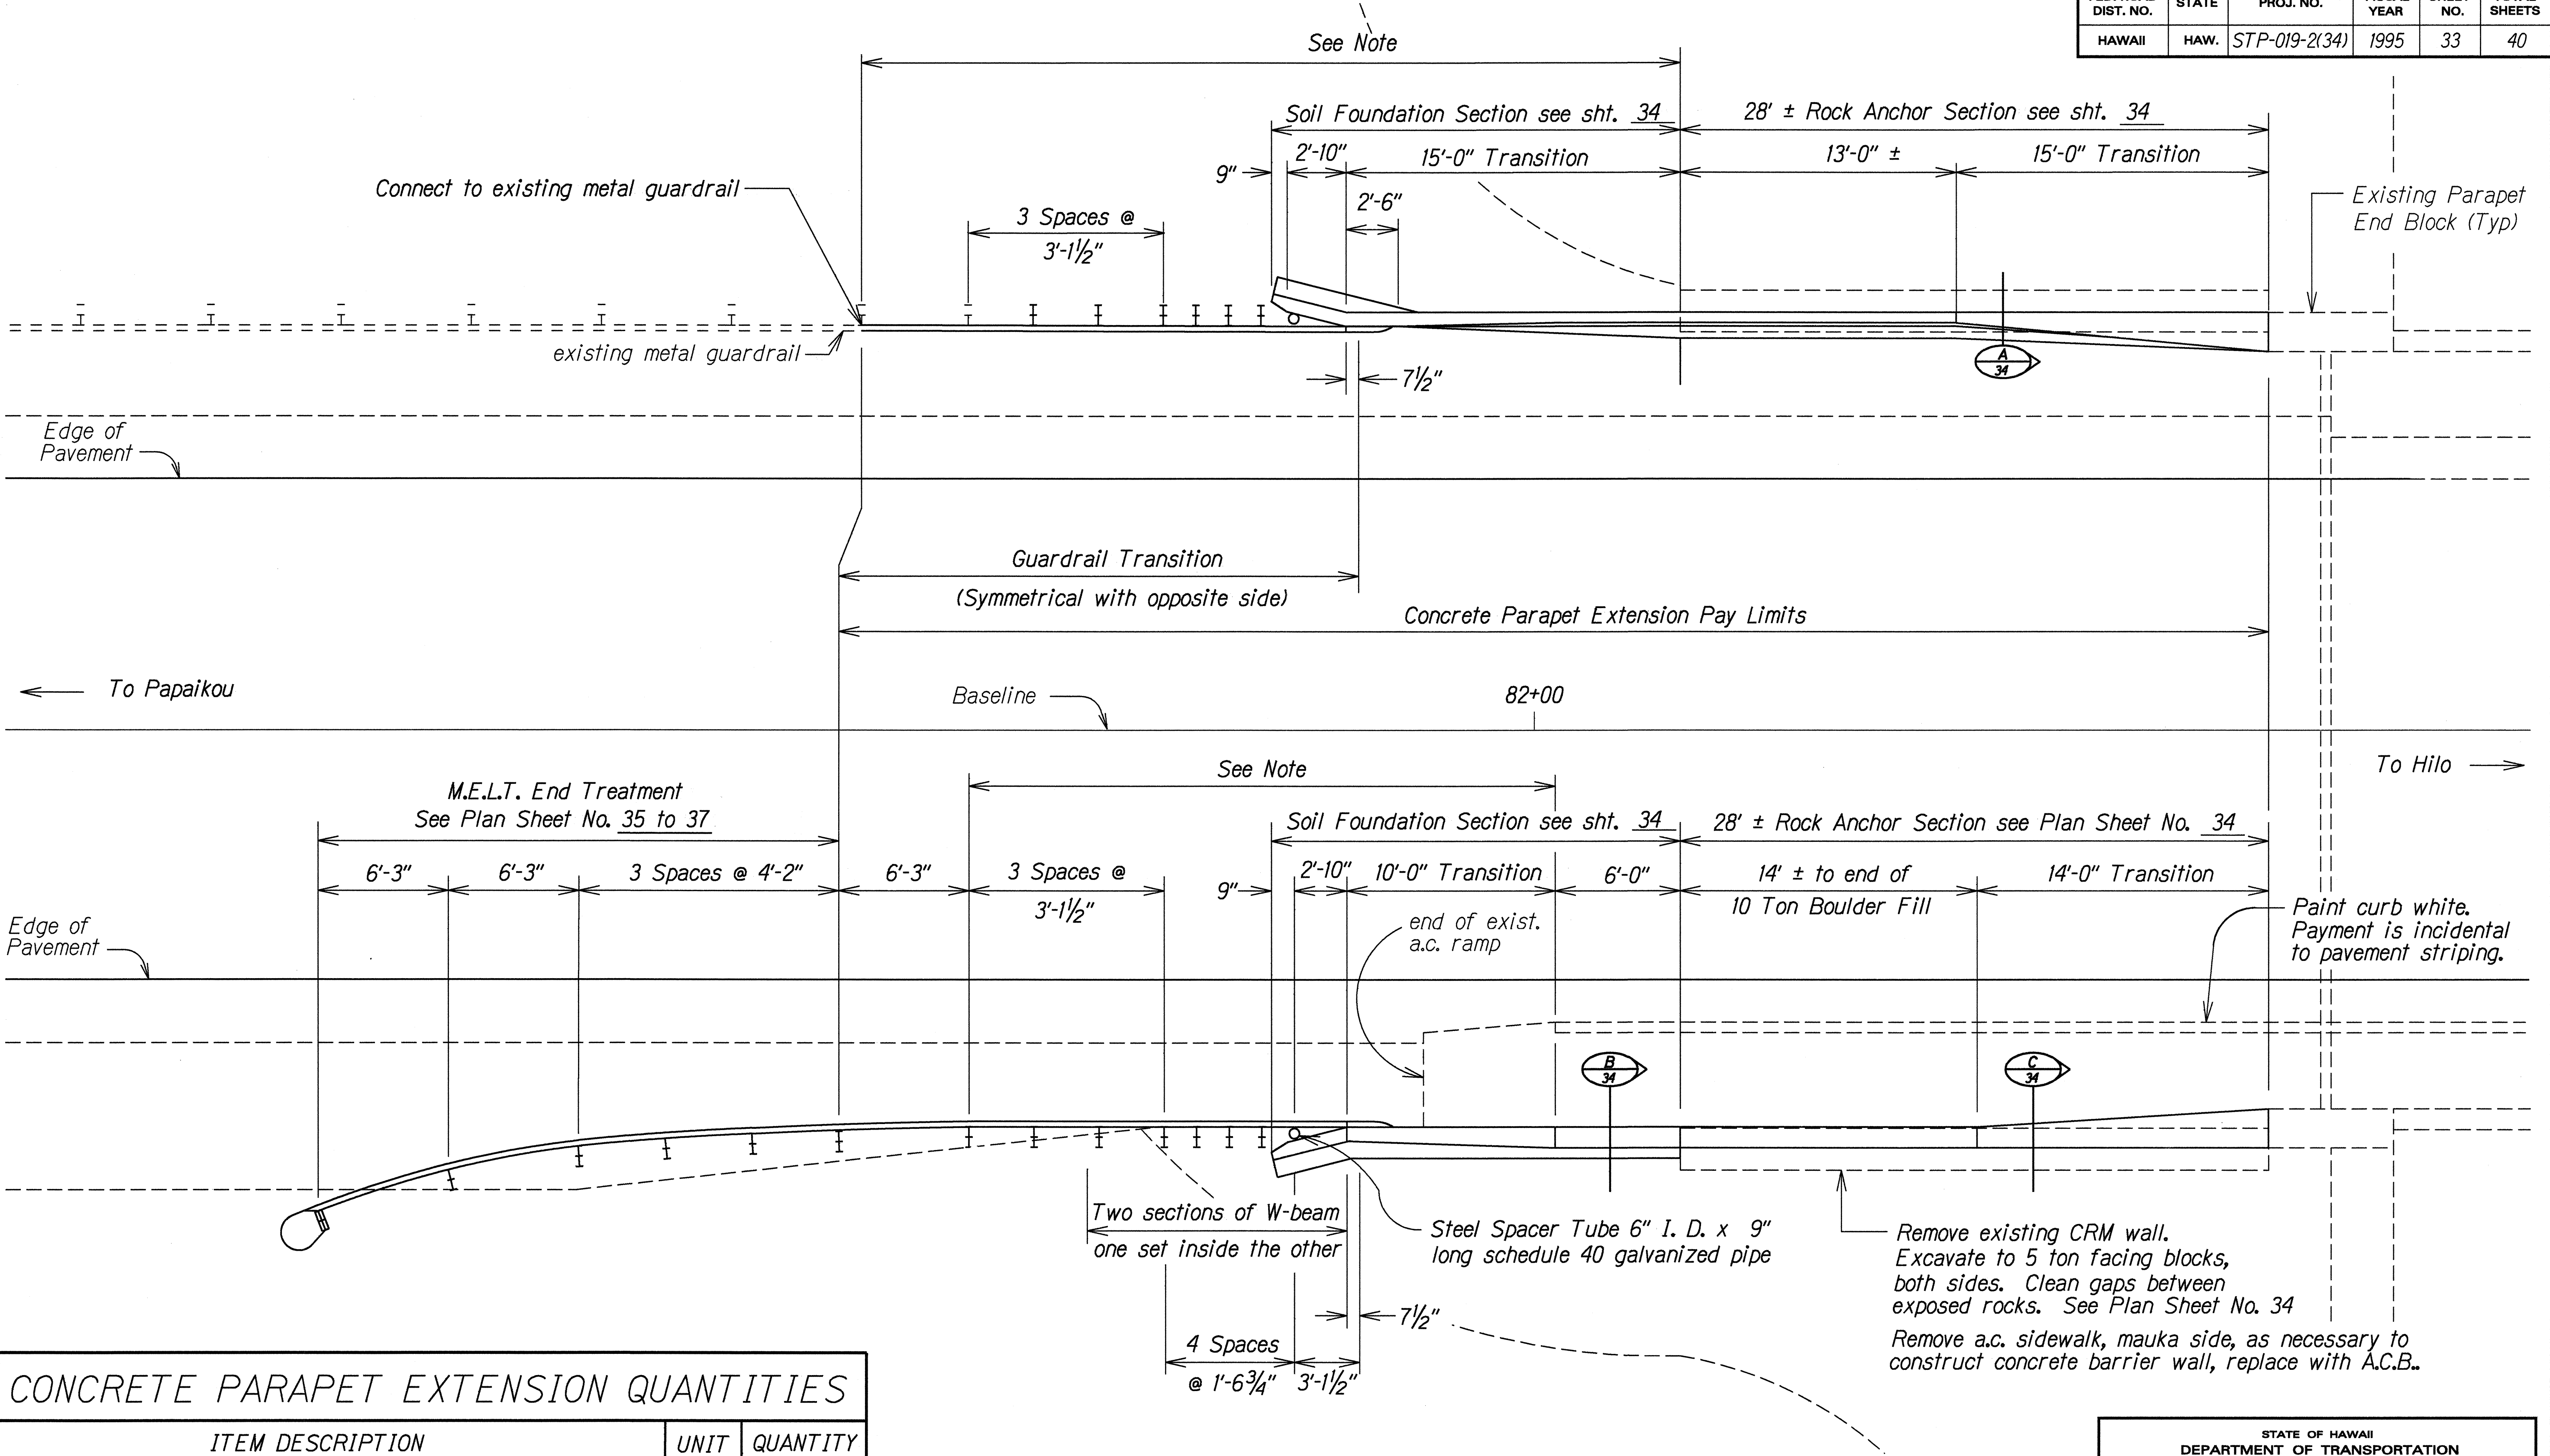

CONCRETE PARAPET EXTENSION QUANTITIES		
ITEM DESCRIPTION	UNIT	QUANTITY
Import Borrow	C.Y.	4
Structural Excavation	C.Y.	12
Asphalt Concrete Base Course	TON	4
Class A Concrete, Including Reinforcing Steel	C.Y.	20
Guardrail, Type 3 - Single W/ Post	L.F.	50

PLAN

Scale: 1/4" = 1'-0"

NOTES:

- Guardrails shown within parapet pay limits shall not be measured separately and will be considered as part of the Lump Sum Item No. 503.1000, Concrete Parapet Extensions, Wailuku Bridge.
- For additional guardrail transition and concrete barrier wall details and dimensions, see Federal Highway Administration Advisory # T 5040.26, dated January 28, 1988, Figures 3B and 3C.

STATE OF HAWAII
DEPARTMENT OF TRANSPORTATION
HIGHWAYS DIVISION

WAILUKU BRIDGE
PARAPET EXTENSIONS
HAWAII BELT ROAD RESURFACING
KULANA STREET TO WAILUKU BRIDGE
F. A. Project No. STP-019-2(34)






Scale: 1/4" = 1'-0"
Date: March, 1995

SHEET No. 1 OF 2 SHEETS

FED. ROAD DIST. NO.	STATE	FED. AID PROJ. NO.	FISCAL YEAR	SHEET NO.	TOTAL SHEETS
HAWAII	HAW.	STP-019-2(34)	1995	34	40

NOTE :

*7 dowels and 1/2" premolded joint filler to be paid for incidental to Item 503.1000 Concrete Parapet Extensions Wailuku Bridge.

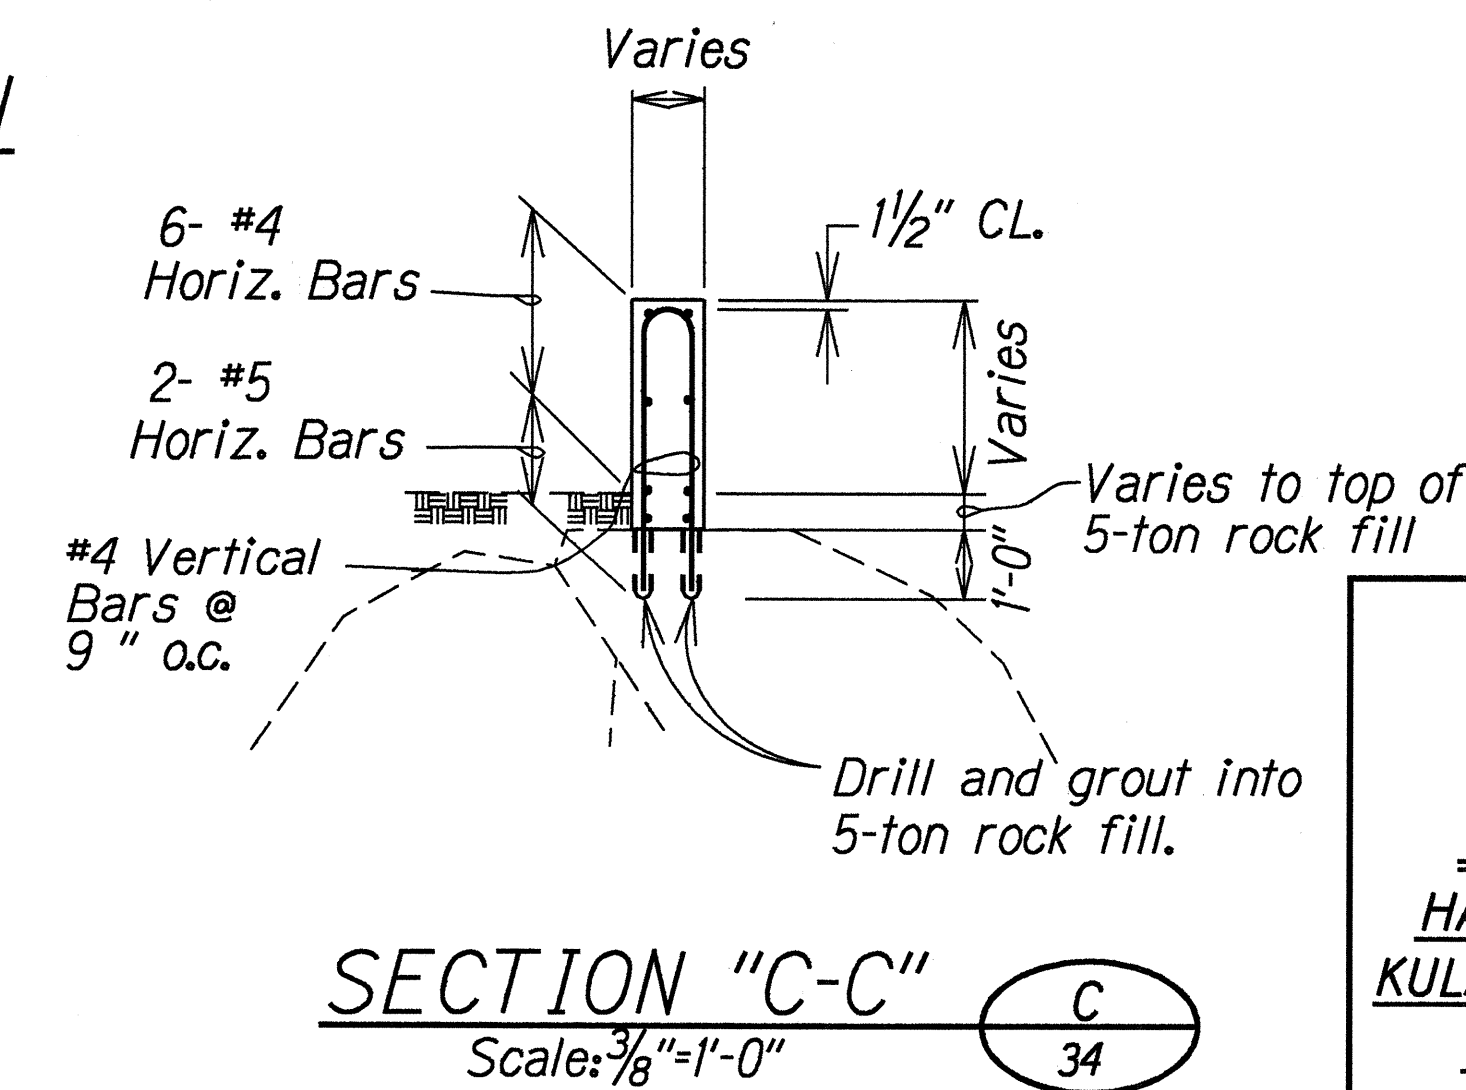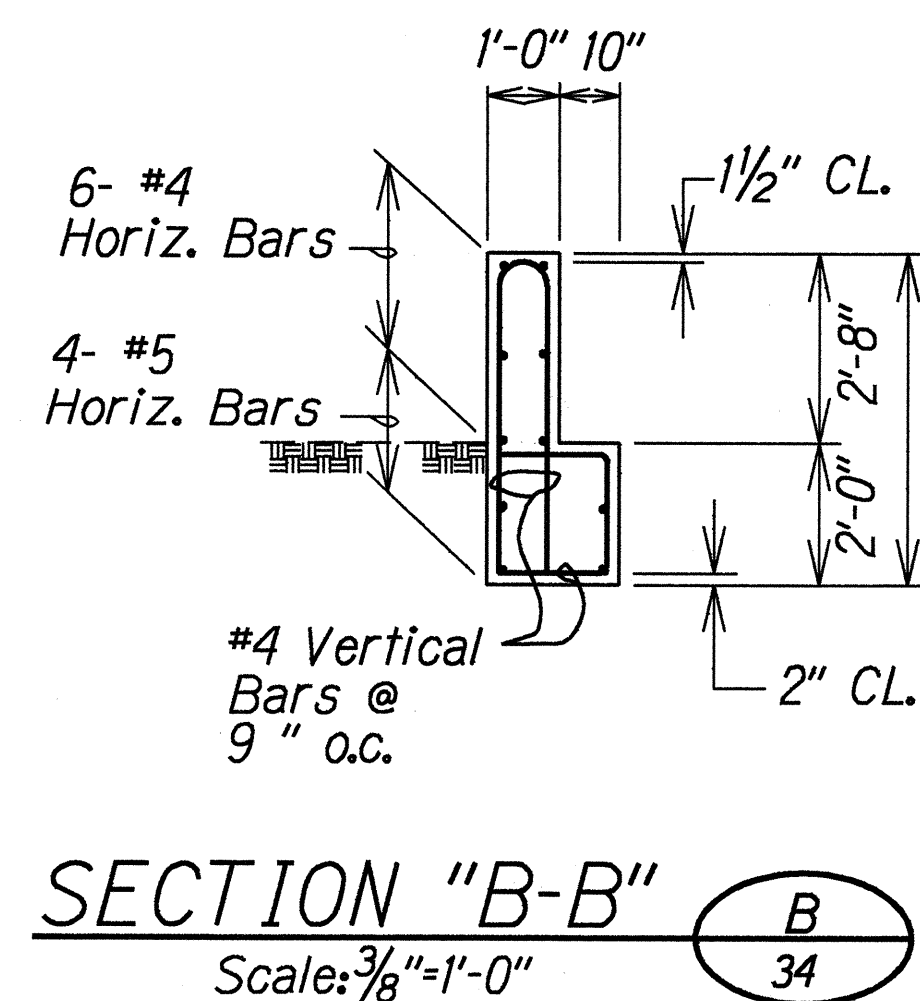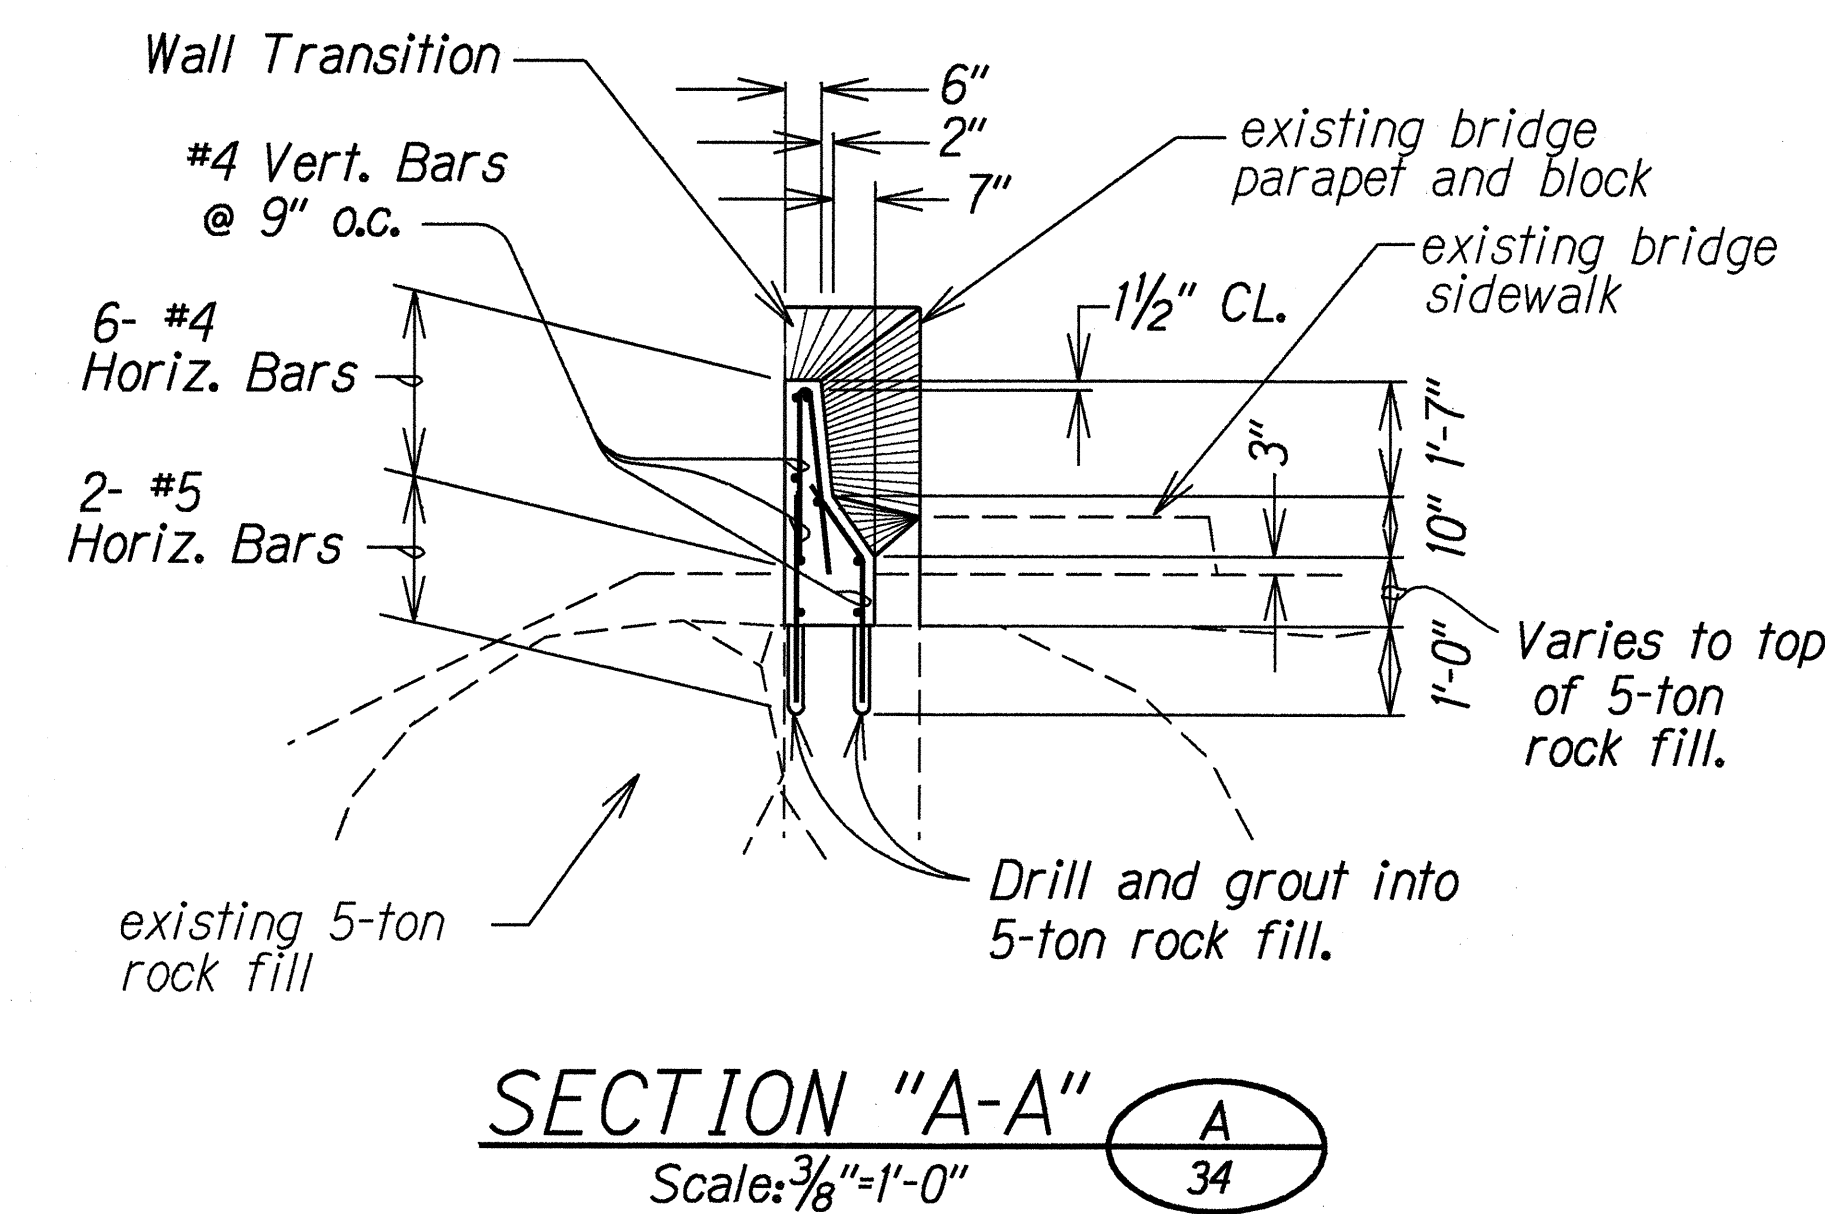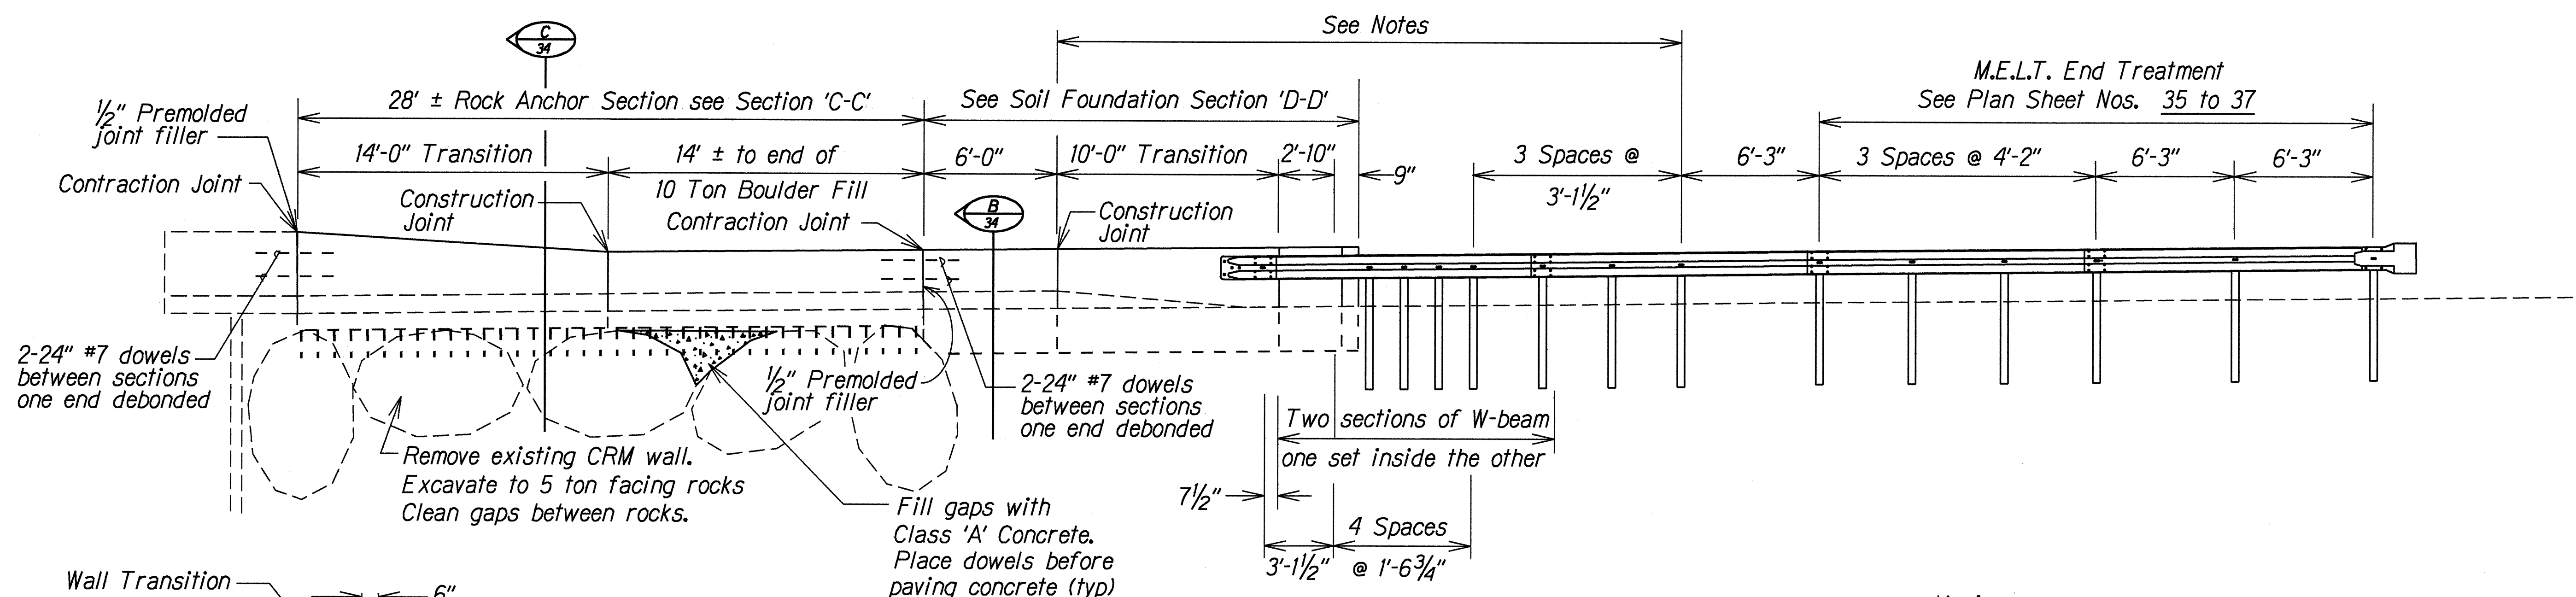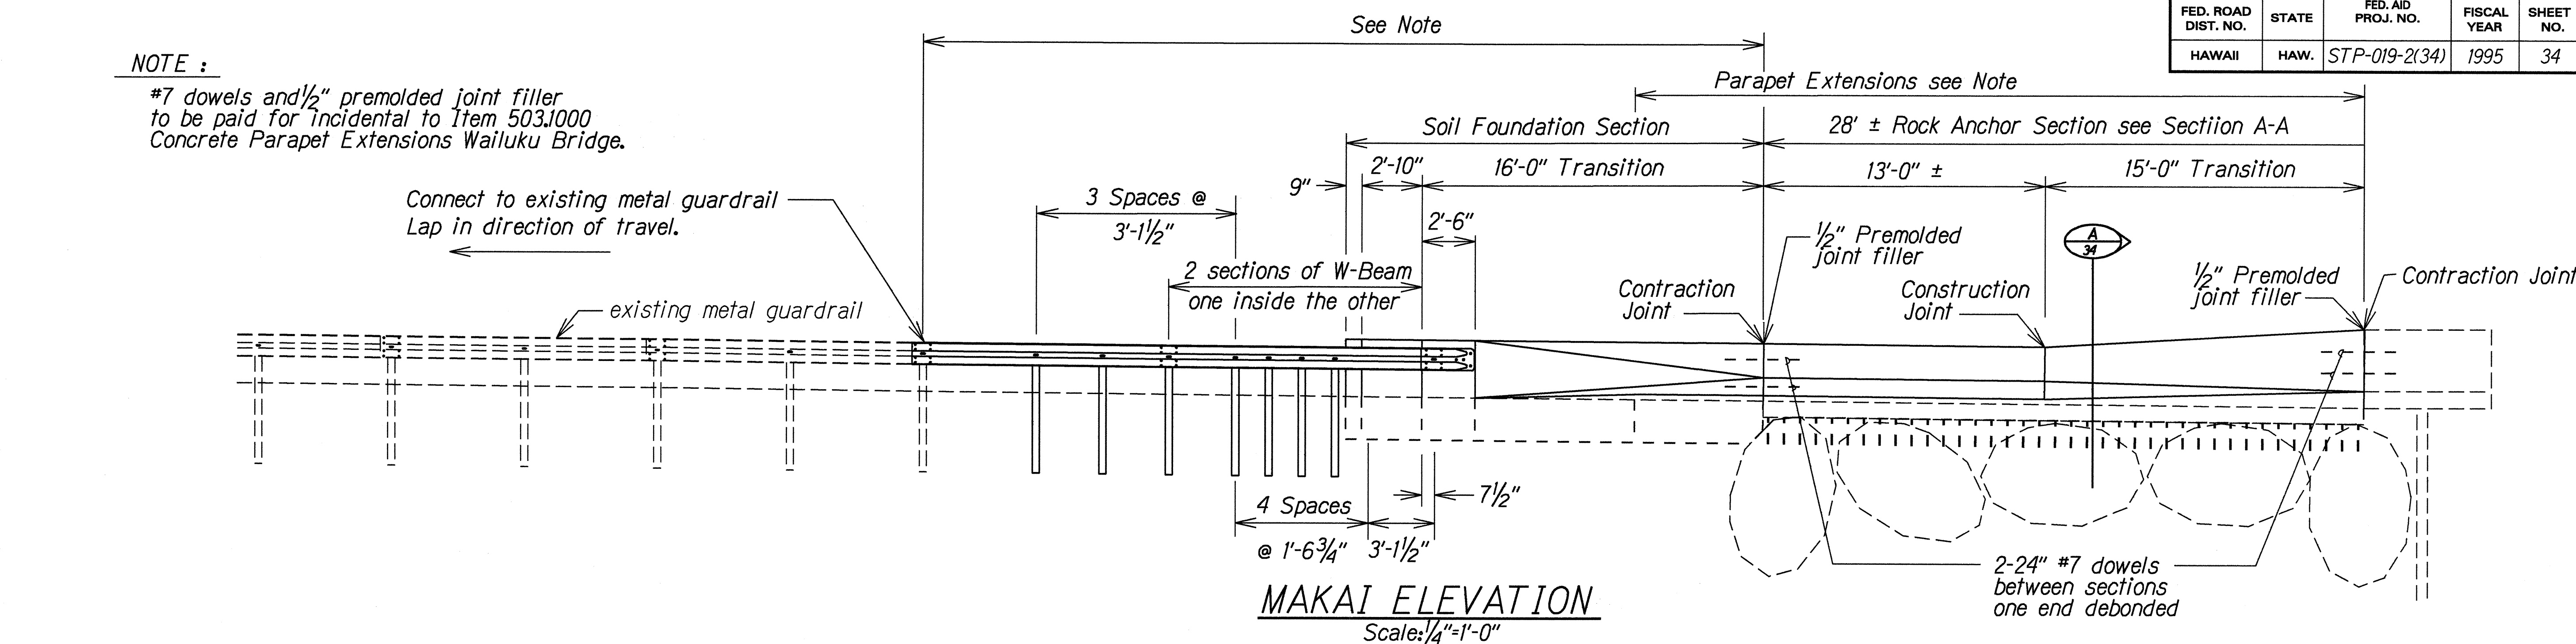

STATE OF HAWAII
DEPARTMENT OF TRANSPORTATION
HIGHWAYS DIVISION
WAILUKU BRIDGE
PARAPET EXTENSIONS
HAWAII BELT ROAD RESURFACING
KULANA STREET TO WAILUKU BRIDGE
F. A. Project No. STP-019-2(34)
Scale: 1/4" = 1'-0" Date: March, 1995
SHEET No. 2 OF 2 SHEETS