


[illegible]

Not to scale

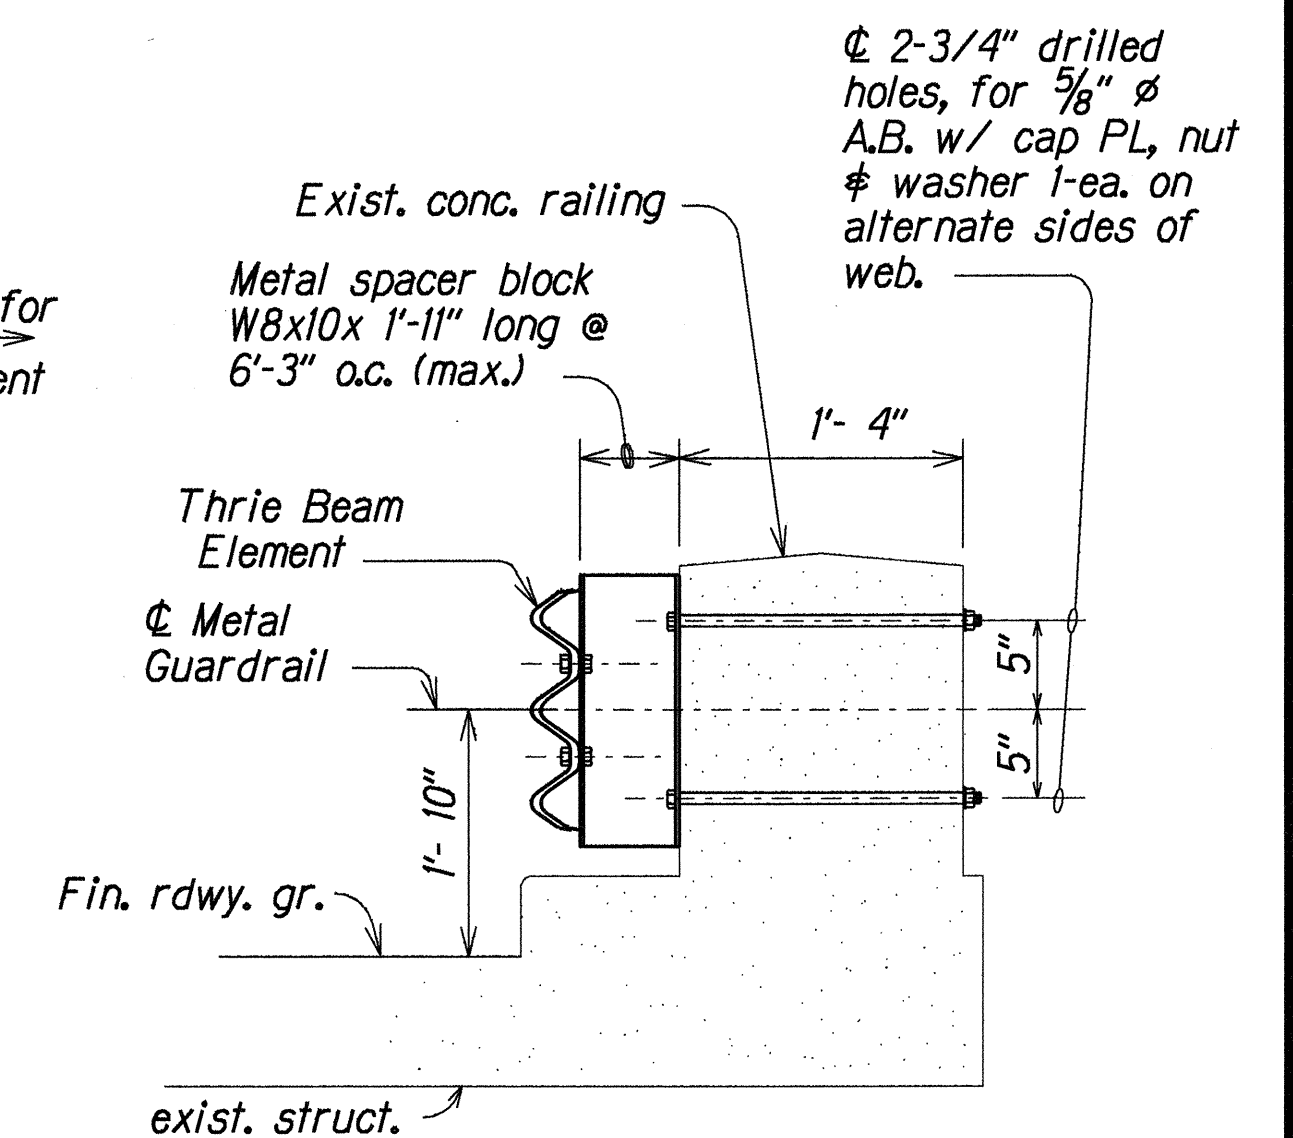

1. For additional Guardrail Notes and Details See Sheet 10 .
2. Contractor shall provide a 6'-3"± thrie beam section along the mauka side of Pohaukapuka bridge. Length to be verified in the field before ordering of material.
3. Item payment limit shall include end post reconstruction.
4. Makai bridge railing similar to that shown, with curved end post each side.

Scale : $\frac{1}{2}'' = 1'-0''$



Not to scale

Not to scale

STATE OF HAWAII
DEPARTMENT OF TRANSPORTATION
HIGHWAYS DIVISION

BRIDGE CONNECTION-TYPE III

DETAILS AND NOTES

HAWAII BELT ROAD RESURFACING
KILAU GULCH TO AHOLE BRIDGE
F.A. PROJECT NO. STP-019-2(33)

Scale: As shown Date: July, 1994