


FED. ROAD DIST. NO.	STATE	FED. AID PROJ. NO.	FISCAL YEAR	SHEET NO.	TOTAL SHEETS
HAWAII	HAW.	STP-019-2(33)	1994	15	25

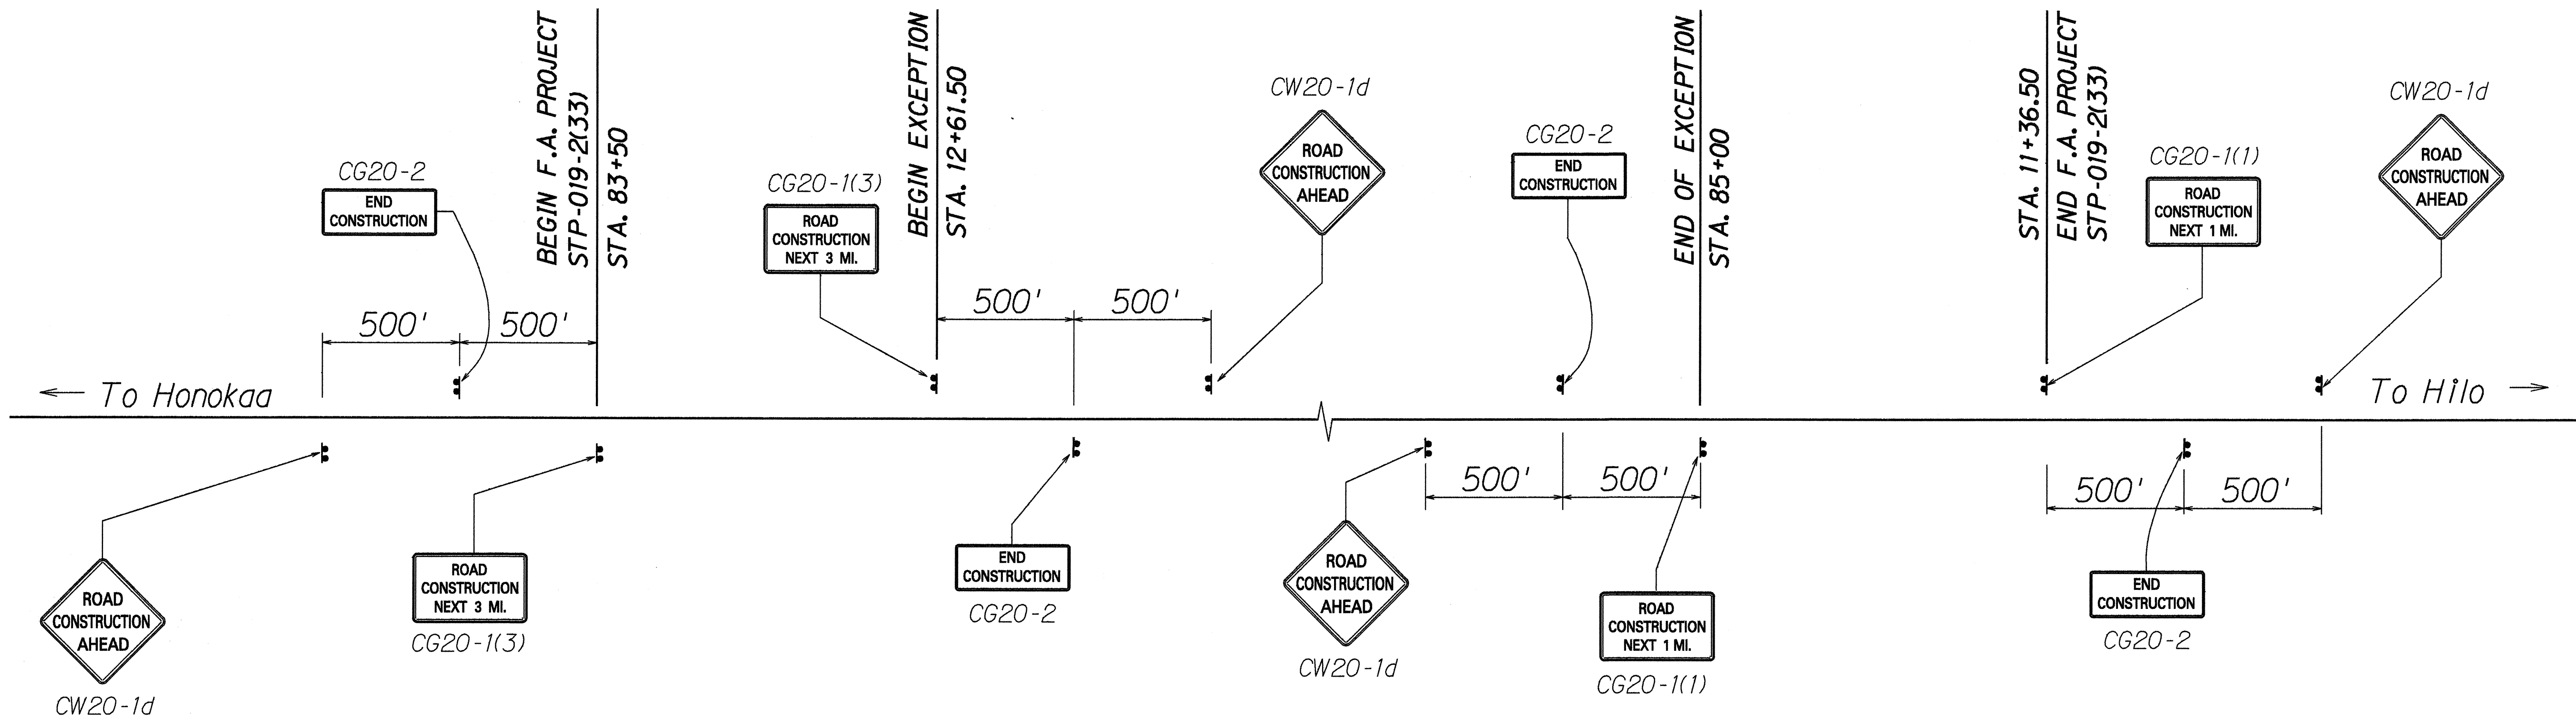

CONSTRUCTION SIGN PLAN
Not To Scale

CONSTRUCTION SIGN SCHEDULE				
EXISTING PROJECT No.	STATION	LEFT	RIGHT	ITEM No. 621.7120
SDR 3(17)	73+50		●	CW20-1d
	78+50	●		CG20-2
	83+50		●	CG20-1(3)
SDR 3(22)	12+60	●		CG20-1(3)
	17+60		●	CG20-2
	22+60	●		CW20-1d
SDR 3(16)	75+00		●	CW20-1d
	80+00	●		CG20-2
	85+00		●	CG20-1(1)
SDR 3(16)	11+36	●		CG20-1(1)
	16+36		●	CG20-2
	21+36	●		CW20-1d
Total Construction Signs				12

ORIGINAL PLAN	SURVEY PLOTTED BY	DATE
NOTE BOOK	DESIGNED BY	
	QUANTITIES BY	
	CHECKED BY	

STATE OF HAWAII
DEPARTMENT OF TRANSPORTATION
HIGHWAYS DIVISION

CONSTRUCTION SIGN
PLAN & SCHEDULE

HAWAII BELT ROAD RESURFACING
KILAU GULCH TO AHOLE BRIDGE
F.A. PROJECT NO. STP-019-2(33)

Scale: As Shown Date: July, 1994

SHEET No. 1 OF 1 SHEETS