


FED. ROAD DIST. NO.	STATE	FED. AID PROJ. NO.	FISCAL YEAR	SHEET NO.	TOTAL SHEETS
HAWAII	HAW.	STP-019-2(33)	1994	6	25

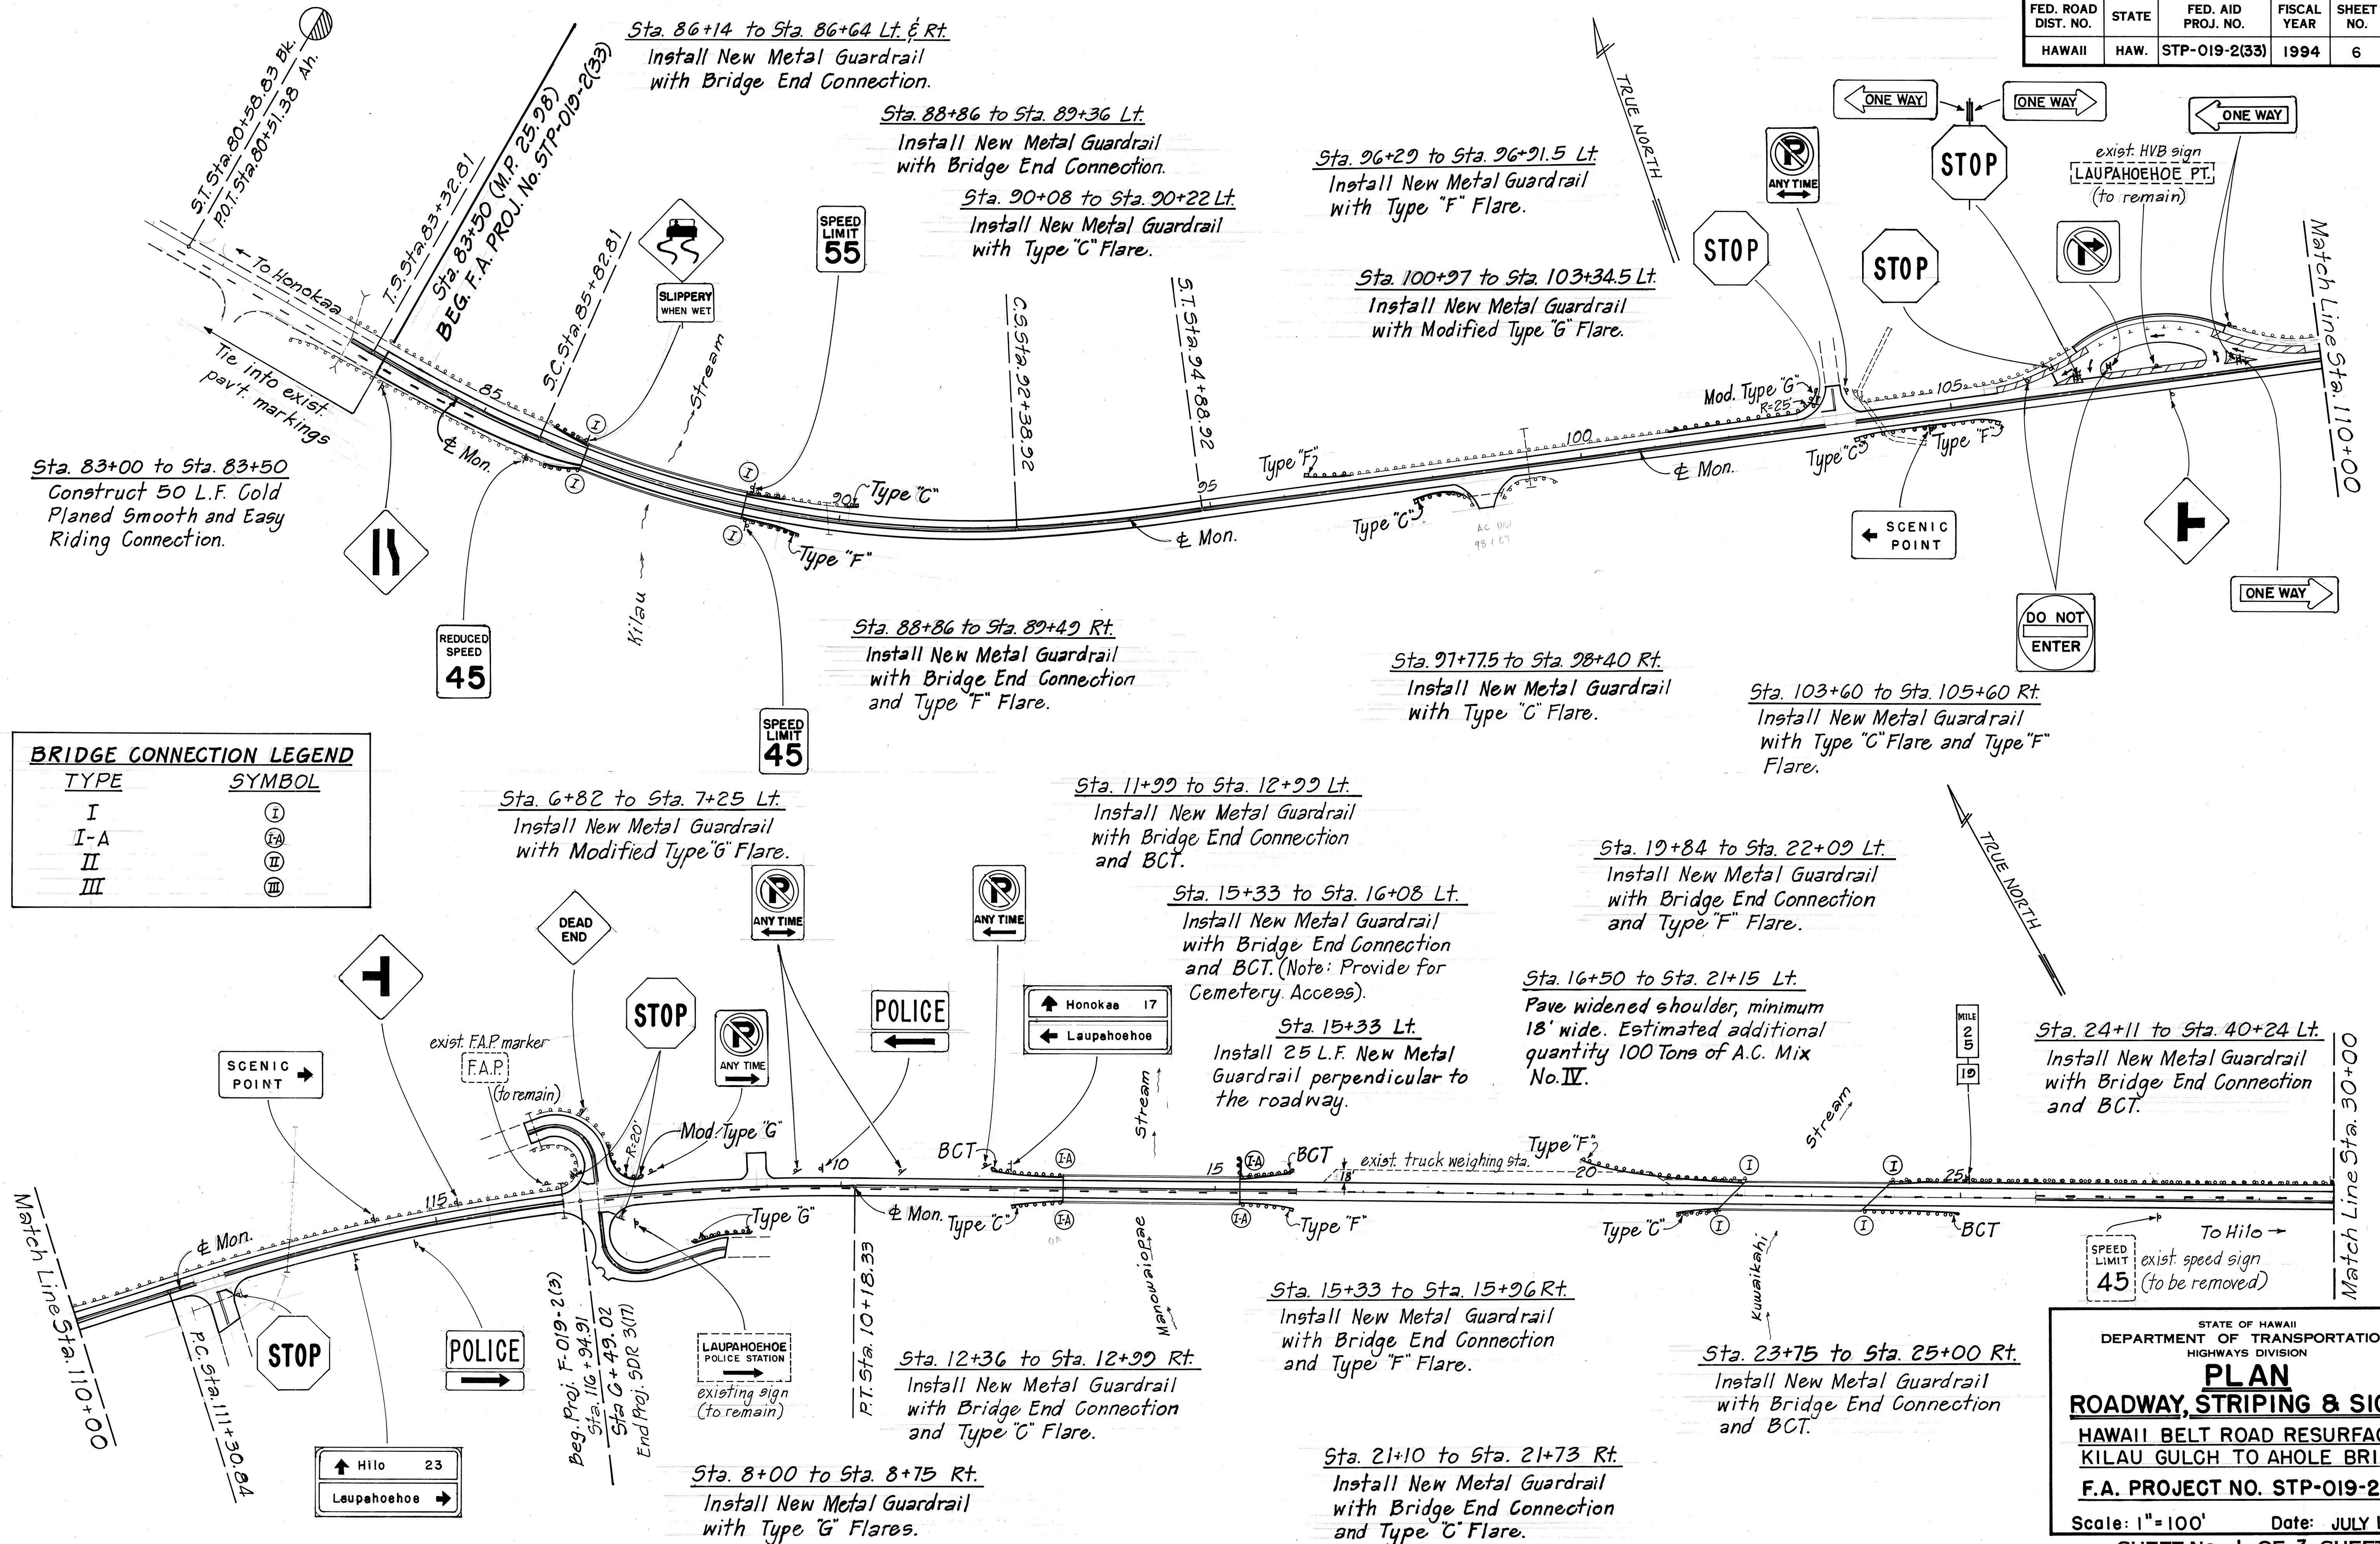

BRIDGE CONNECTION LEGEND

TYPE	SYMBOL
I	(I)
I-A	(I-A)
II	(II)
III	(III)


DATE	_____
SURVEY PLOTTED BY	_____
DESIGNED BY	_____
NOTED BY	_____
CHECKED BY	_____
NO.	_____

STATE OF HAWAII
DEPARTMENT OF TRANSPORTATION
HIGHWAYS DIVISION

PLAN
ROADWAY, STRIPING & SIGNS
HAWAII BELT ROAD RESURFACING
KILAU GULCH TO AHOLE BRIDGE
F.A. PROJECT NO. STP-019-2(33)

Scale: 1"=100' Date: JULY 1994
SHEET NO. 1 OF 3 SHEETS

FED. ROAD DIST. NO.	STATE	FED. AID PROJ. NO.	FISCAL YEAR	SHEET NO.	TOTAL SHEETS
HAWAII	HAW.	STP-019-2(33)	1994	7	25

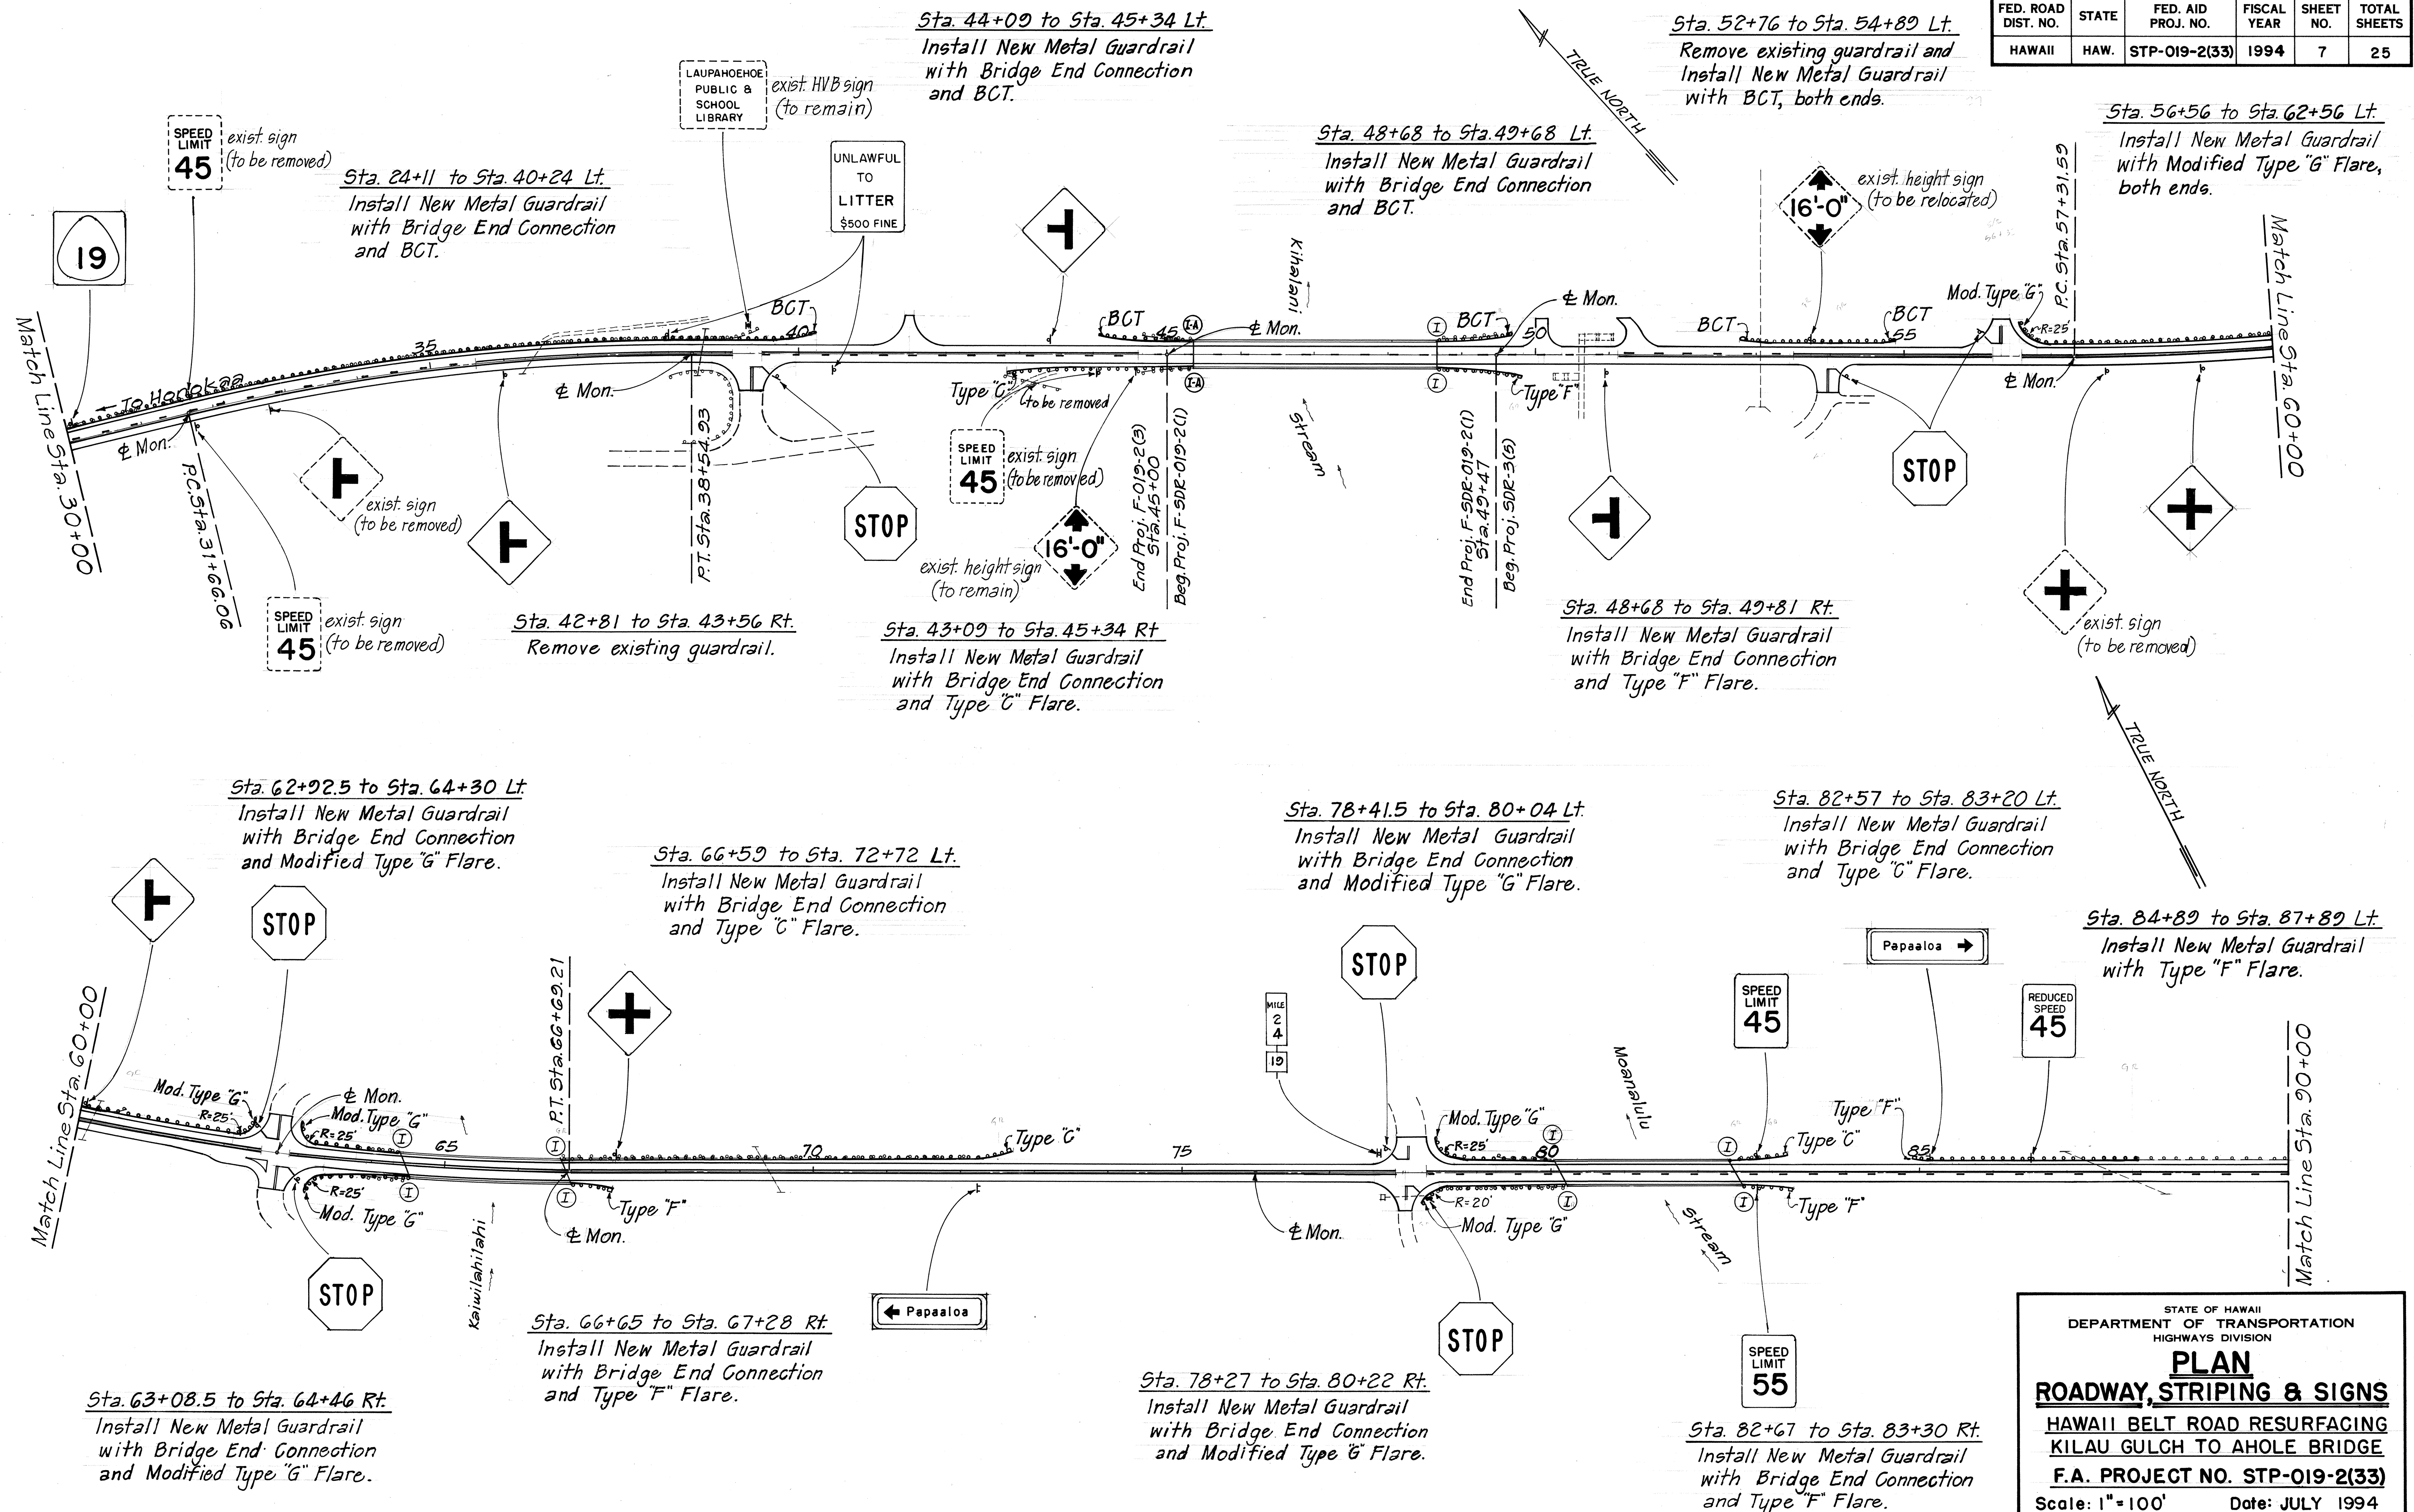

ORIGINAL PLAN	SURVEY PLOTTED BY _____	DATE _____
	DRAWN BY _____	"
	TRACED BY _____	"
NOTE BOOK	DESIGNED BY _____	"
	QUANTITIES BY _____	"
	CHECKED BY _____	"
No. _____		

STATE OF HAWAII
DEPARTMENT OF TRANSPORTATION
HIGHWAYS DIVISION

PLAN


ROADWAY, STRIPING & SIGNS

HAWAII BELT ROAD RESURFACING
KILAU GULCH TO AHOLE BRIDGE
F.A. PROJECT NO. STP-019-2(33)

Scale: 1" = 100' Date: JULY 1994

SHEET No. 2 OF 3 SHEETS

FED. ROAD DIST. NO.	STATE	FED. AID PROJ. NO.	FISCAL YEAR	SHEET NO.	TOTAL SHEETS
HAWAII	HAW.	STP-019-2(33)	1994	8	25

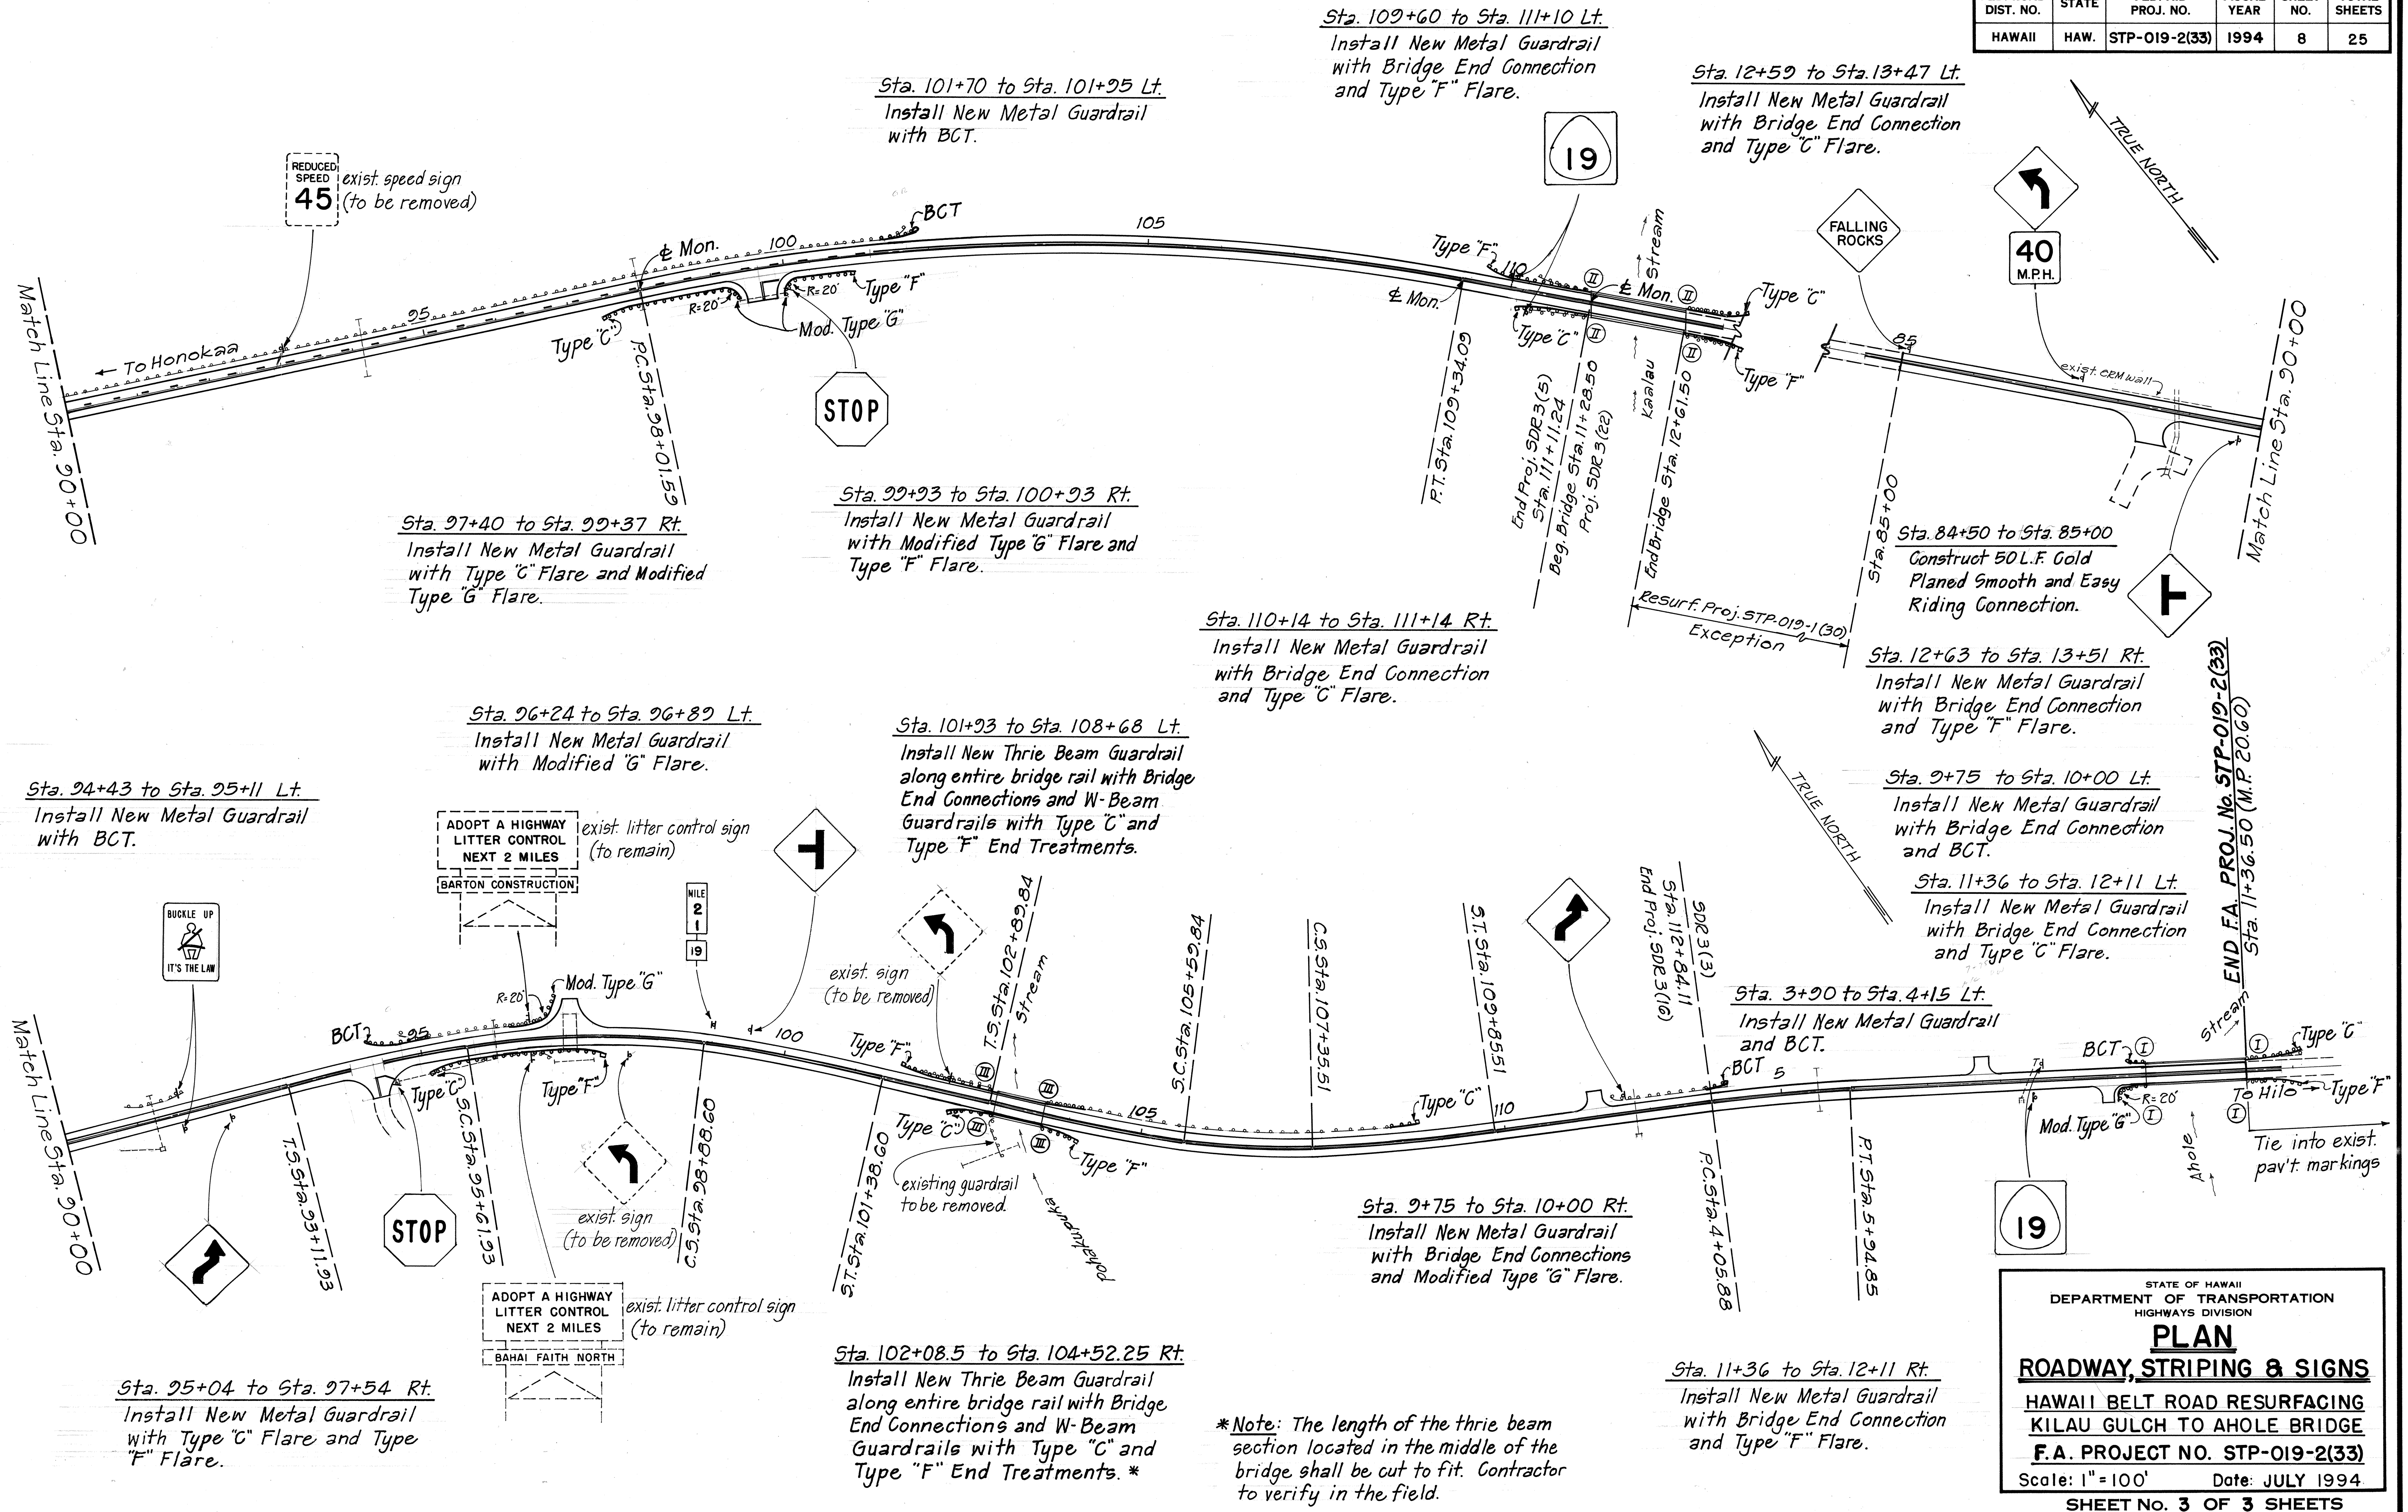

STATE OF HAWAII
DEPARTMENT OF TRANSPORTATION
HIGHWAYS DIVISION

PLAN
ROADWAY, STRIPING & SIGNS

HAWAII BELT ROAD RESURFACING
KILAUEA GULCH TO AHOLE BRIDGE
F.A. PROJECT NO. STP-019-2(33)
Scale: 1" = 100' Date: JULY 1994
SHEET NO. 3 OF 3 SHEETS