
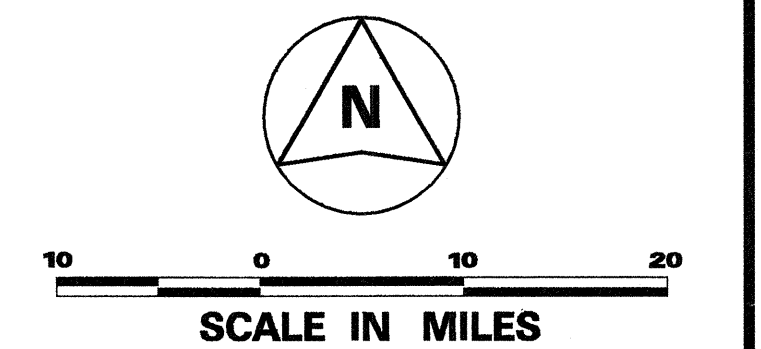
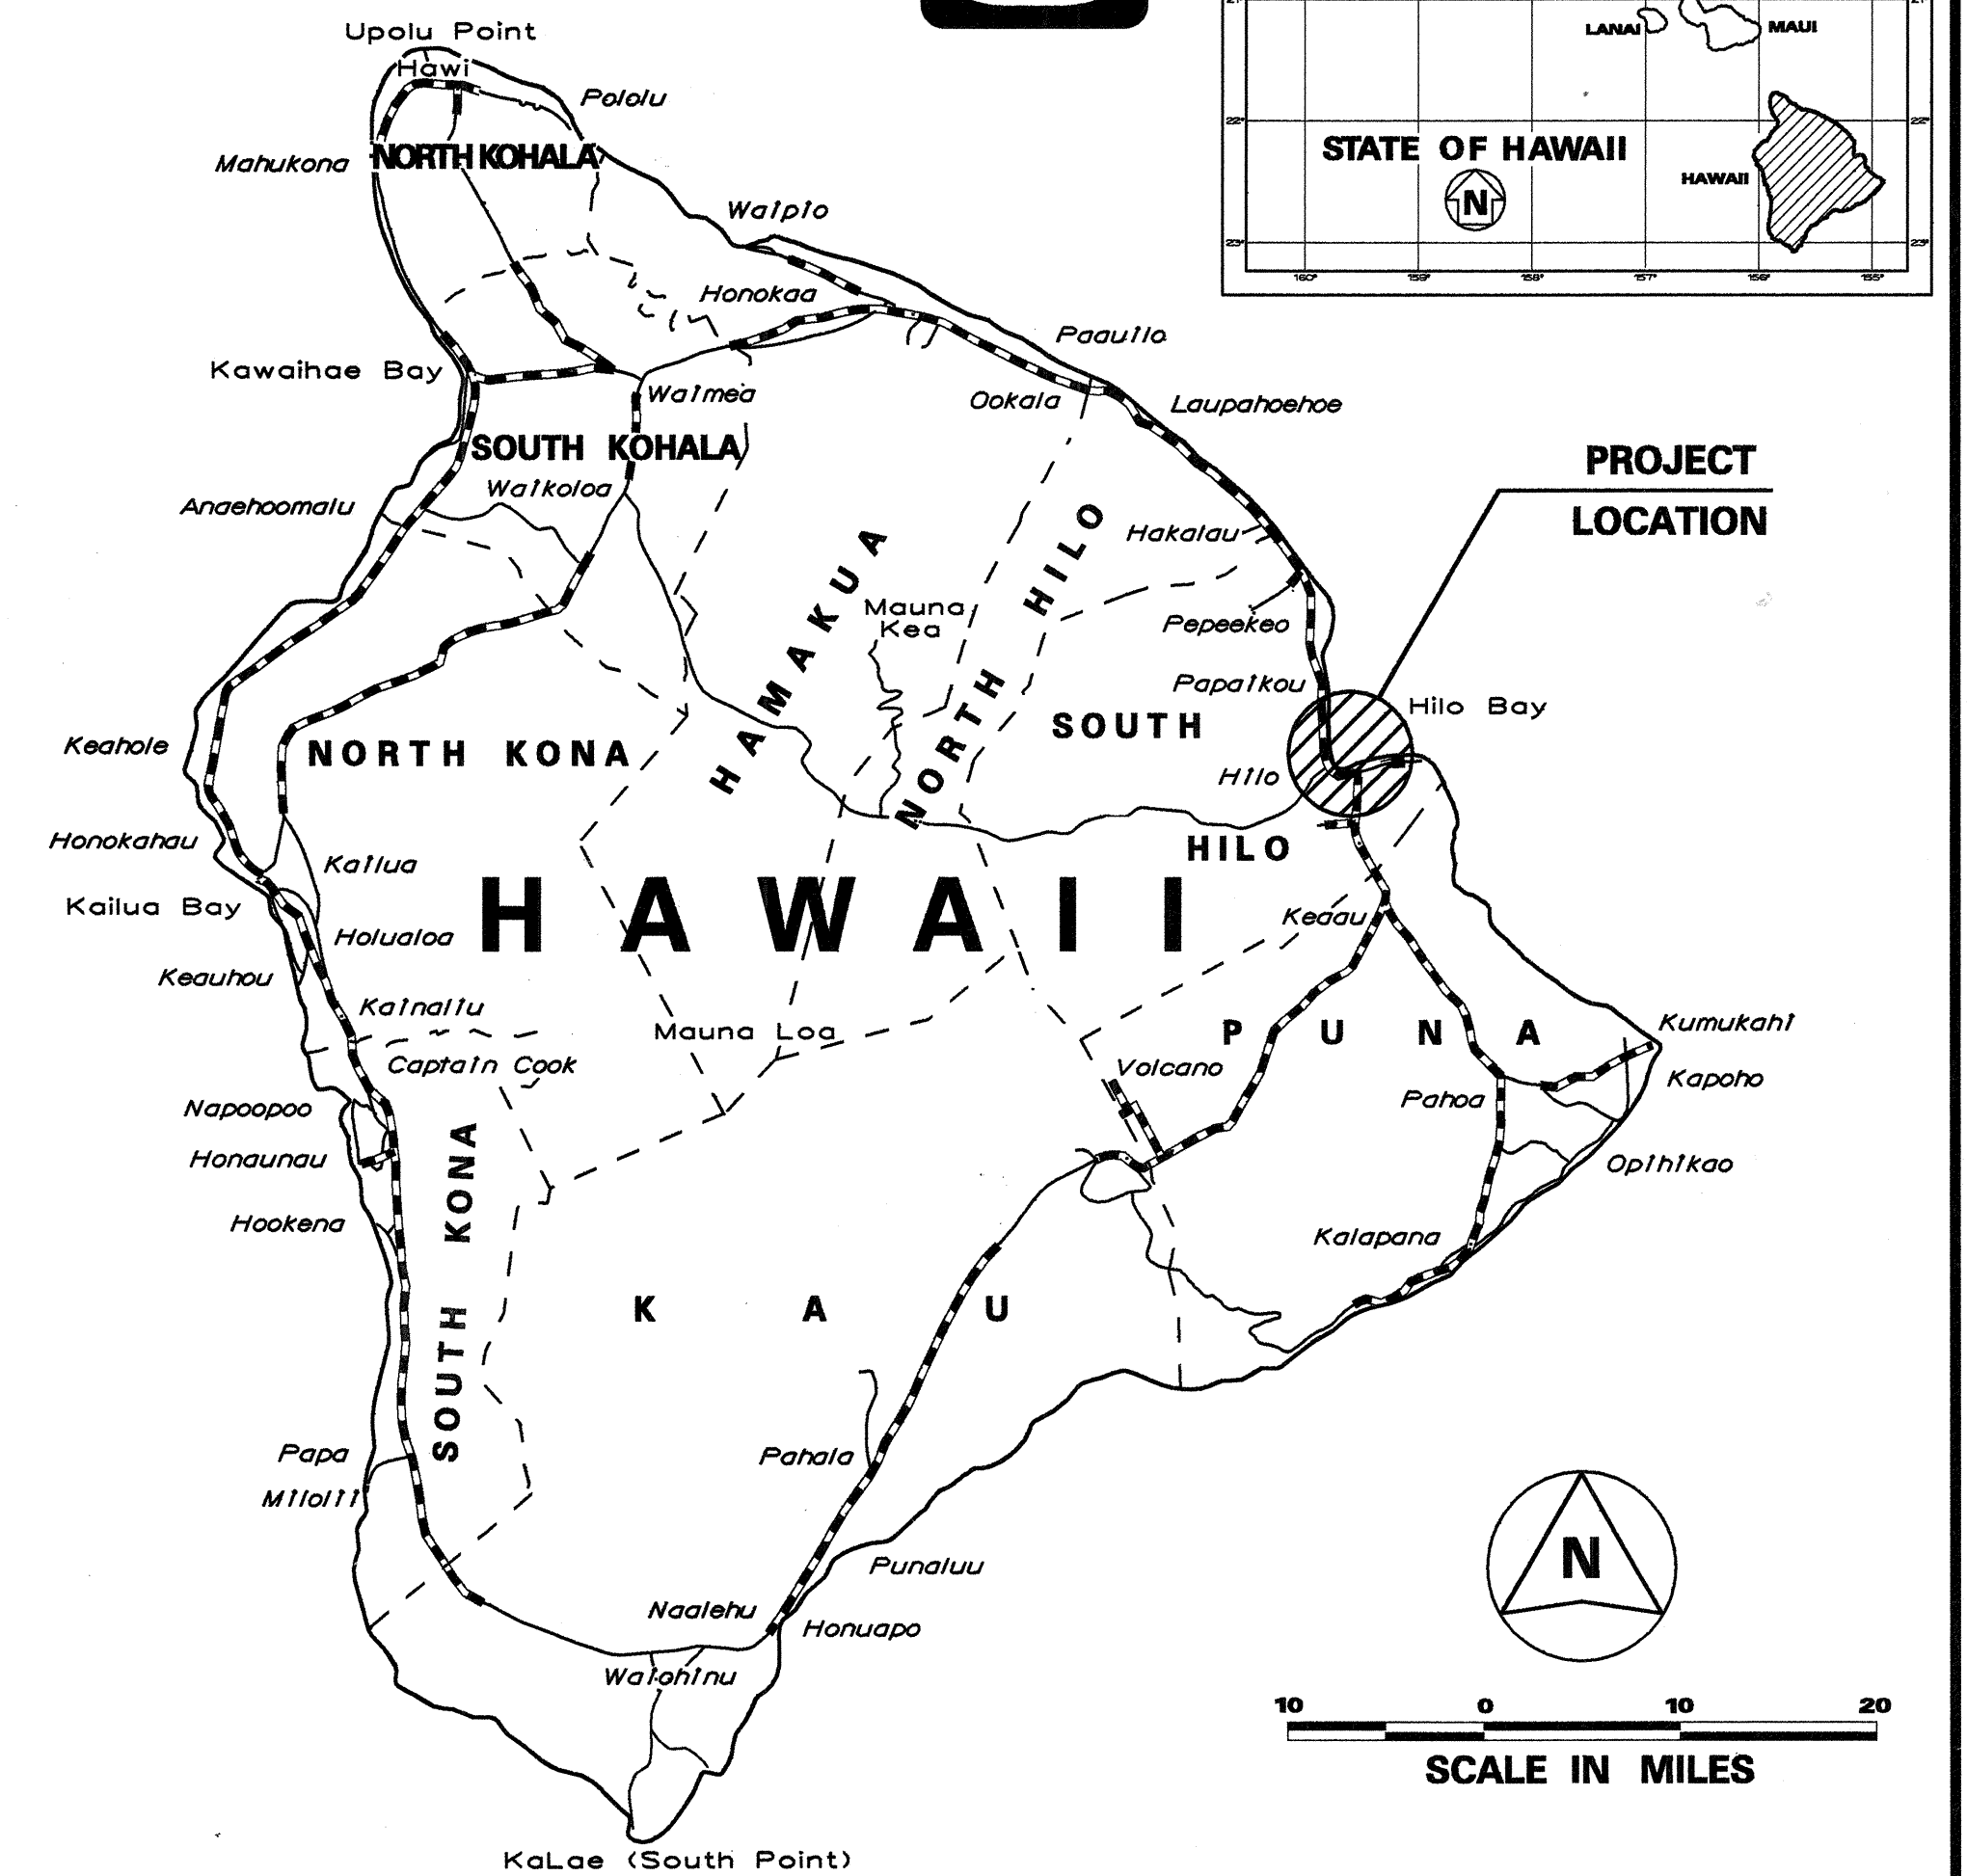


INDEX TO DRAWINGS	
SHEET NO.	DESCRIPTION
1	TITLE SHEET
2	STANDARD PLANS SUMMARY
3	GENERAL NOTES
4	TYPICAL SECTION
5-8	ROADWAY STRIPING AND SIGN PLANS
9	SHOULDER RECONSTRUCTION DETAIL & SCHEDULE
10	PAVEMENT RECONSTRUCTION DETAIL
11	SIDEWALK AND DRYWELL DETAILS
12	PAVEMENT MARKING LEGEND DETAILS AND NOTES
13	DESTINATION SIGNS AND NOTES
14	DESTINATION SIGNS
15	PAVEMENT RECONSTRUCTION SCHEDULE
16	SURFACE UTILITIES SCHEDULE
17-18	PAVEMENT MARKING SCHEDULE
19-21	SIGN SCHEDULE
22	MISCELLANEOUS SCHEDULES
23	CONSTRUCTION SIGN PLAN AND SCHEDULE
24 - 26	"M.E.L.T." DETAILS

STATE OF HAWAII
DEPARTMENT OF TRANSPORTATION
HIGHWAYS DIVISION
HONOLULU, HAWAII

PLANS FOR
KAMEHAMEHA AVENUE RESURFACING
WAILOA BRIDGE TO KUHIO WHARF
FED. AID PROJECT NO. STP-019-2(32)
DISTRICT OF SOUTH HILO
ISLAND OF HAWAII

FED. ROAD DIST. NO.	STATE	FED. AID PROJ. NO.	FISCAL YEAR	SHEET NO.	TOTAL SHEETS
HAWAII	HAW.	STP-019-2(32)	1995	1	26

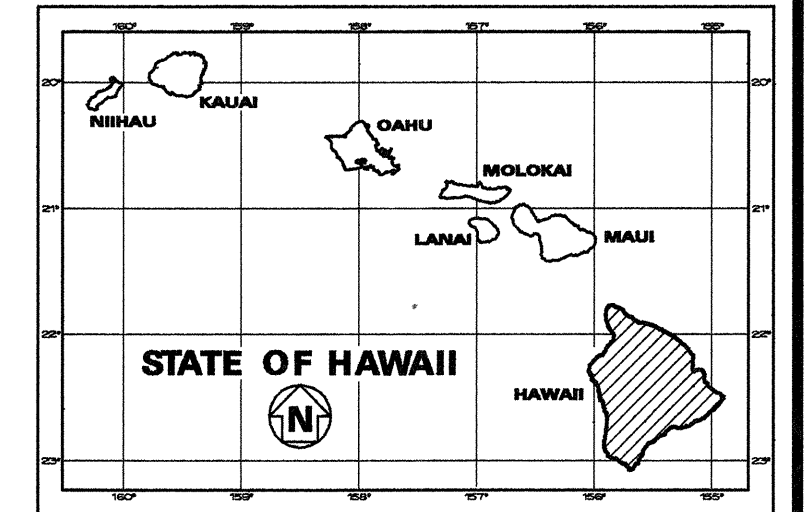

FEDERAL AID PROJECTS PREVIOUSLY CONSTRUCTED OR UNDER CONSTRUCTION

RTE 19 MILE POST 0.00 TO MILE POST 0.09 AND MILE POST 0.77 TO MILE POST 1.06 .


RTE 19 (Temporary) MILE POST 0.00 TO MILE POST 1.00 .

DESIGN DESIGNATION

ADT (1994) 18,500
ADT (2004) 19,800
DHV 2,235
K 8.5 %
D 55/45
V 40 M.P.H.

DEPARTMENT OF TRANSPORTATION
STATE OF HAWAII

APPROVED: *Kay Kuykendall* 6/2/95
DIR. OF TRANSPORTATION DATE

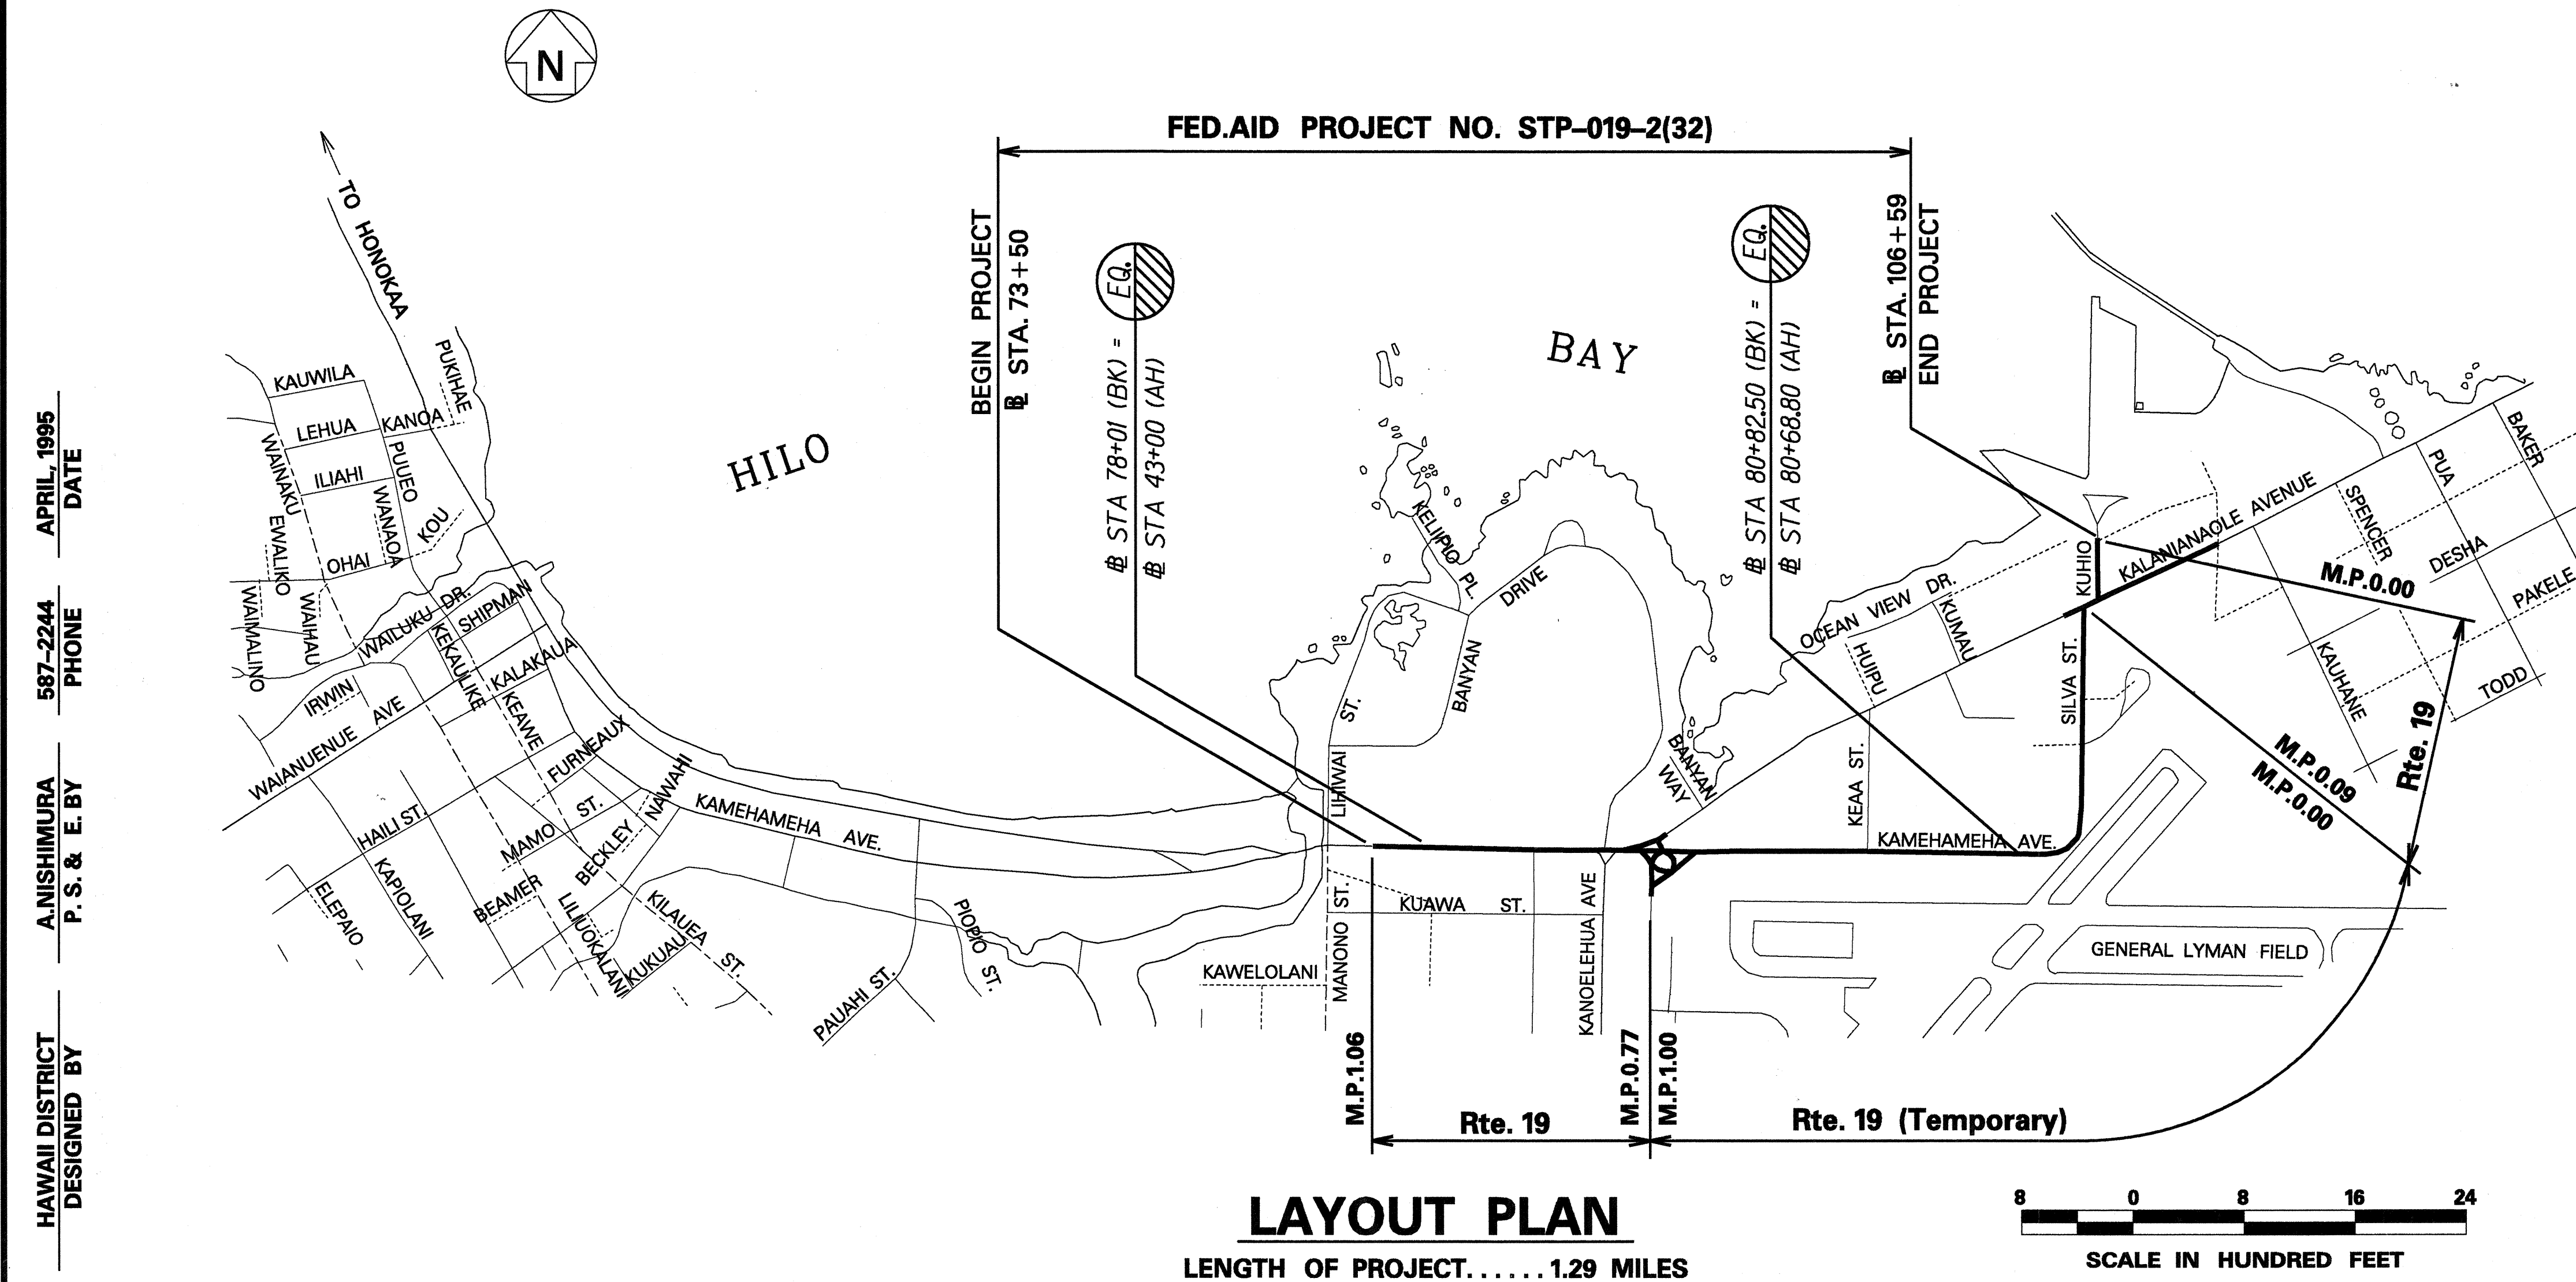

HAWAII DISTRICT DESIGNED BY
A. NISHIMURA
P.S. & E. BY
587-2244
PHONE
APRIL, 1995
DATE

LAYOUT PLAN
LENGTH OF PROJECT.....1.29 MILES

SCALE IN HUNDRED FEET