


FED. ROAD DIST. NO.	STATE	FED. AID PROJ. NO.	FISCAL YEAR	SHEET NO.	TOTAL SHEETS
HAWAII	HAW.	STP-019-2(35)	1995	38	39

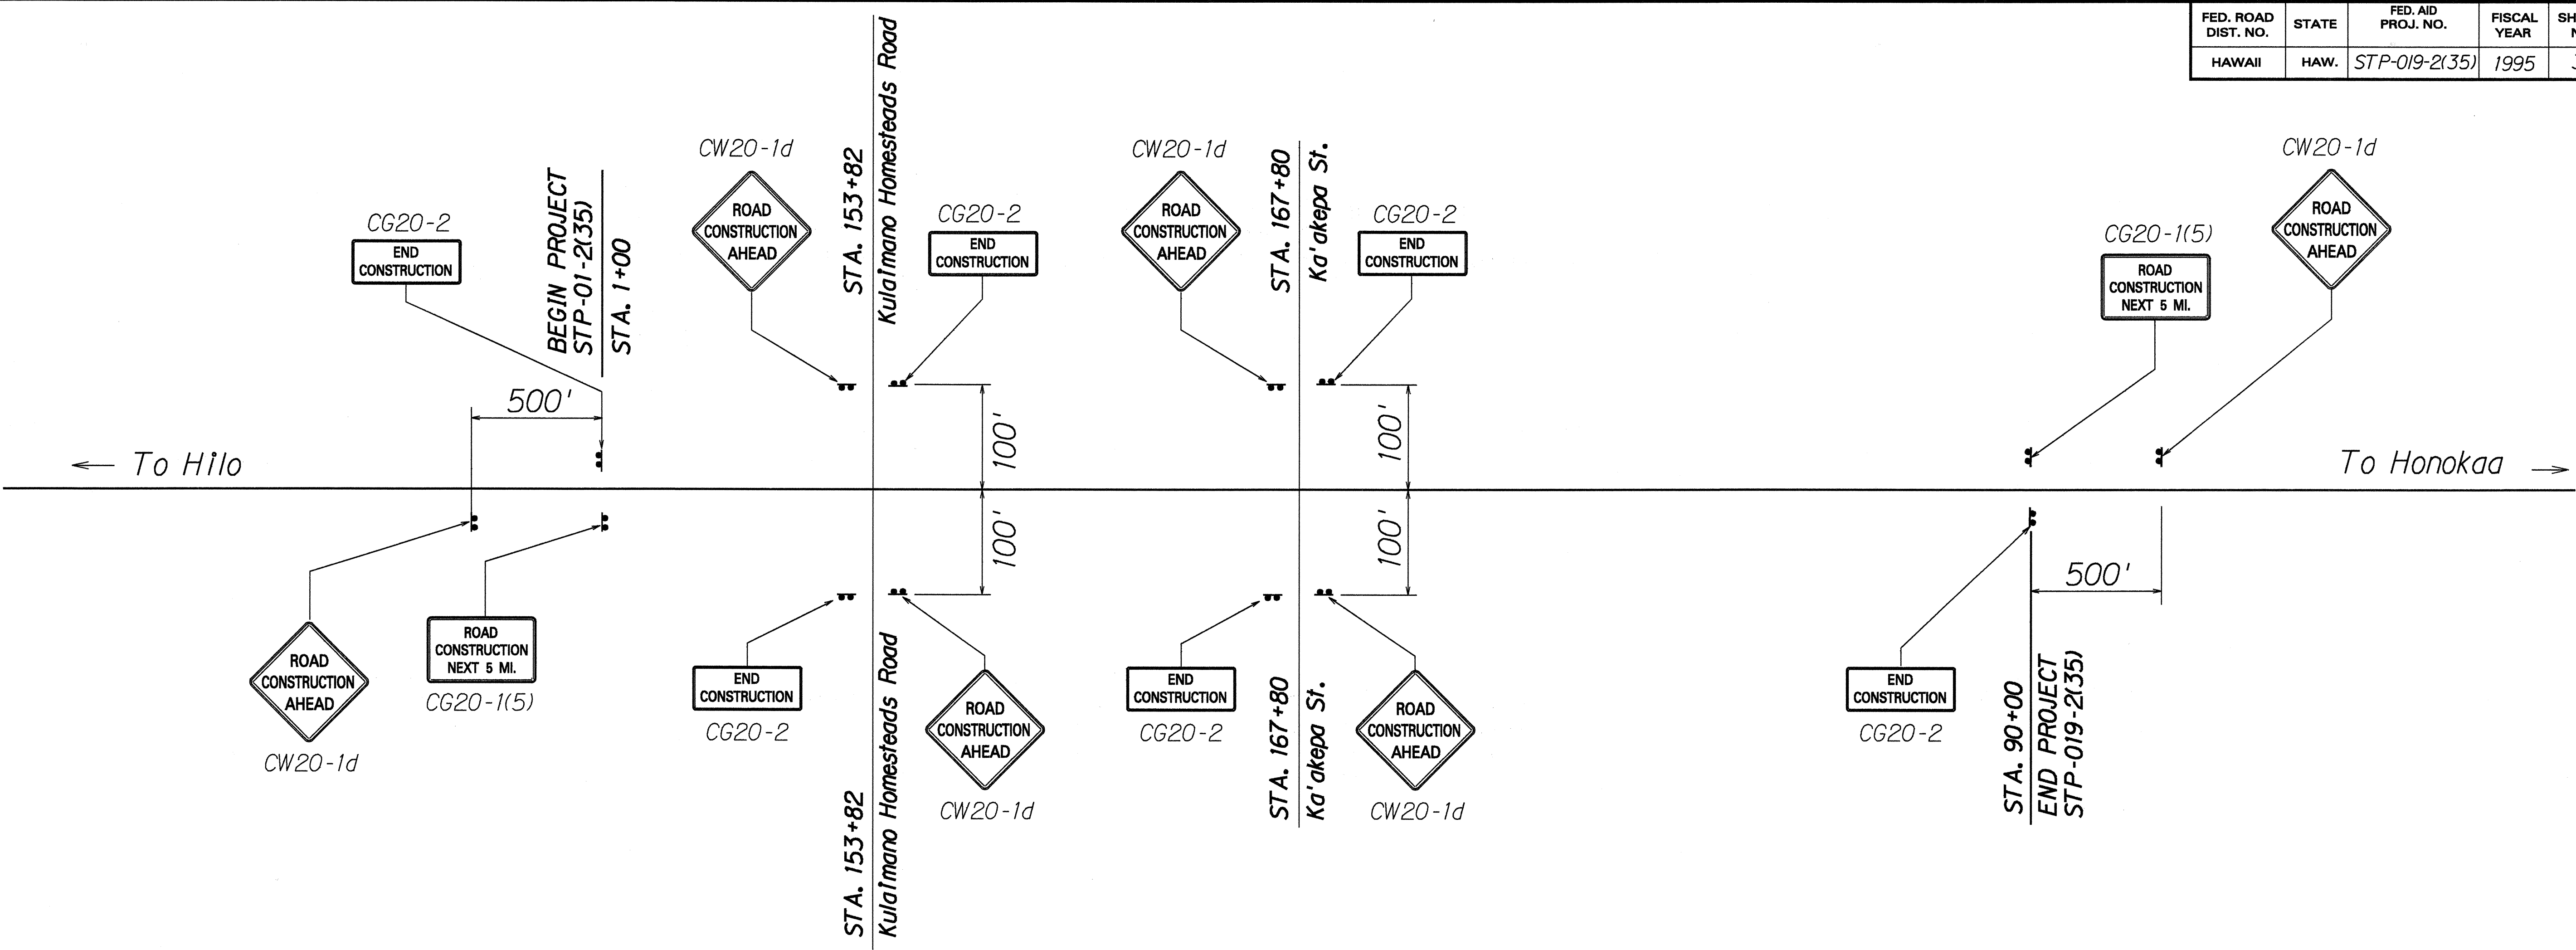

CONSTRUCTION SIGN PLAN

Not To Scale

CONSTRUCTION SIGN SCHEDULE

ROAD & LOCATION *	ROUTE 19 CENTERLINE STATION	LEFT	RIGHT	ITEM No. 621.7120 (two posts)
HBR	1+00	●		CG20-2
	1+00		●	CW20-1d
	6+00		●	CG20-1(5)
Kula Imano Homestead Road	153+82	●		CG20-2
	153+82	●		CW20-1d
Kula Imano Homestead Road	153+82		●	CG20-2
	153+82		●	CW20-1d
Ka'akepa Street	167+80	●		CG20-2
	167+80	●		CW20-1d
Ka'akepa Street	167+80		●	CG20-2
	167+80		●	CW20-1d
	167+80		●	CW20-1d
HBR	90+00	●		CG20-1(5)
	95+00	●		CW20-1d
	95+00		●	CG20-2
Total Construction Signs				14

* - Final locations of all signs to be determined in the field by the Engineer.

ORIGINAL PLAN	SURVEY PLOTTED BY	DATE
NOTE BOOK	DESIGNED BY	
QUANTITIES BY	CHECKED BY	
DATE		

STATE OF HAWAII
DEPARTMENT OF TRANSPORTATION
HIGHWAYS DIVISION

CONSTRUCTION SIGN
PLAN & SCHEDULE

HAWAII BELT ROAD RESURFACING
PAPA'IKOU TO PEPEEKEO
F.A. PROJECT NO. STP-019-2(35)

Scale: As Shown Date: April, 1995

SHEET No. 1 OF 1 SHEETS