


FED. ROAD DIST. NO.	STATE	FED. AID PROJ. NO.	FISCAL YEAR	SHEET NO.	TOTAL SHEETS
HAWAII	HAW.	STP-019-2(36)	1995	40	41

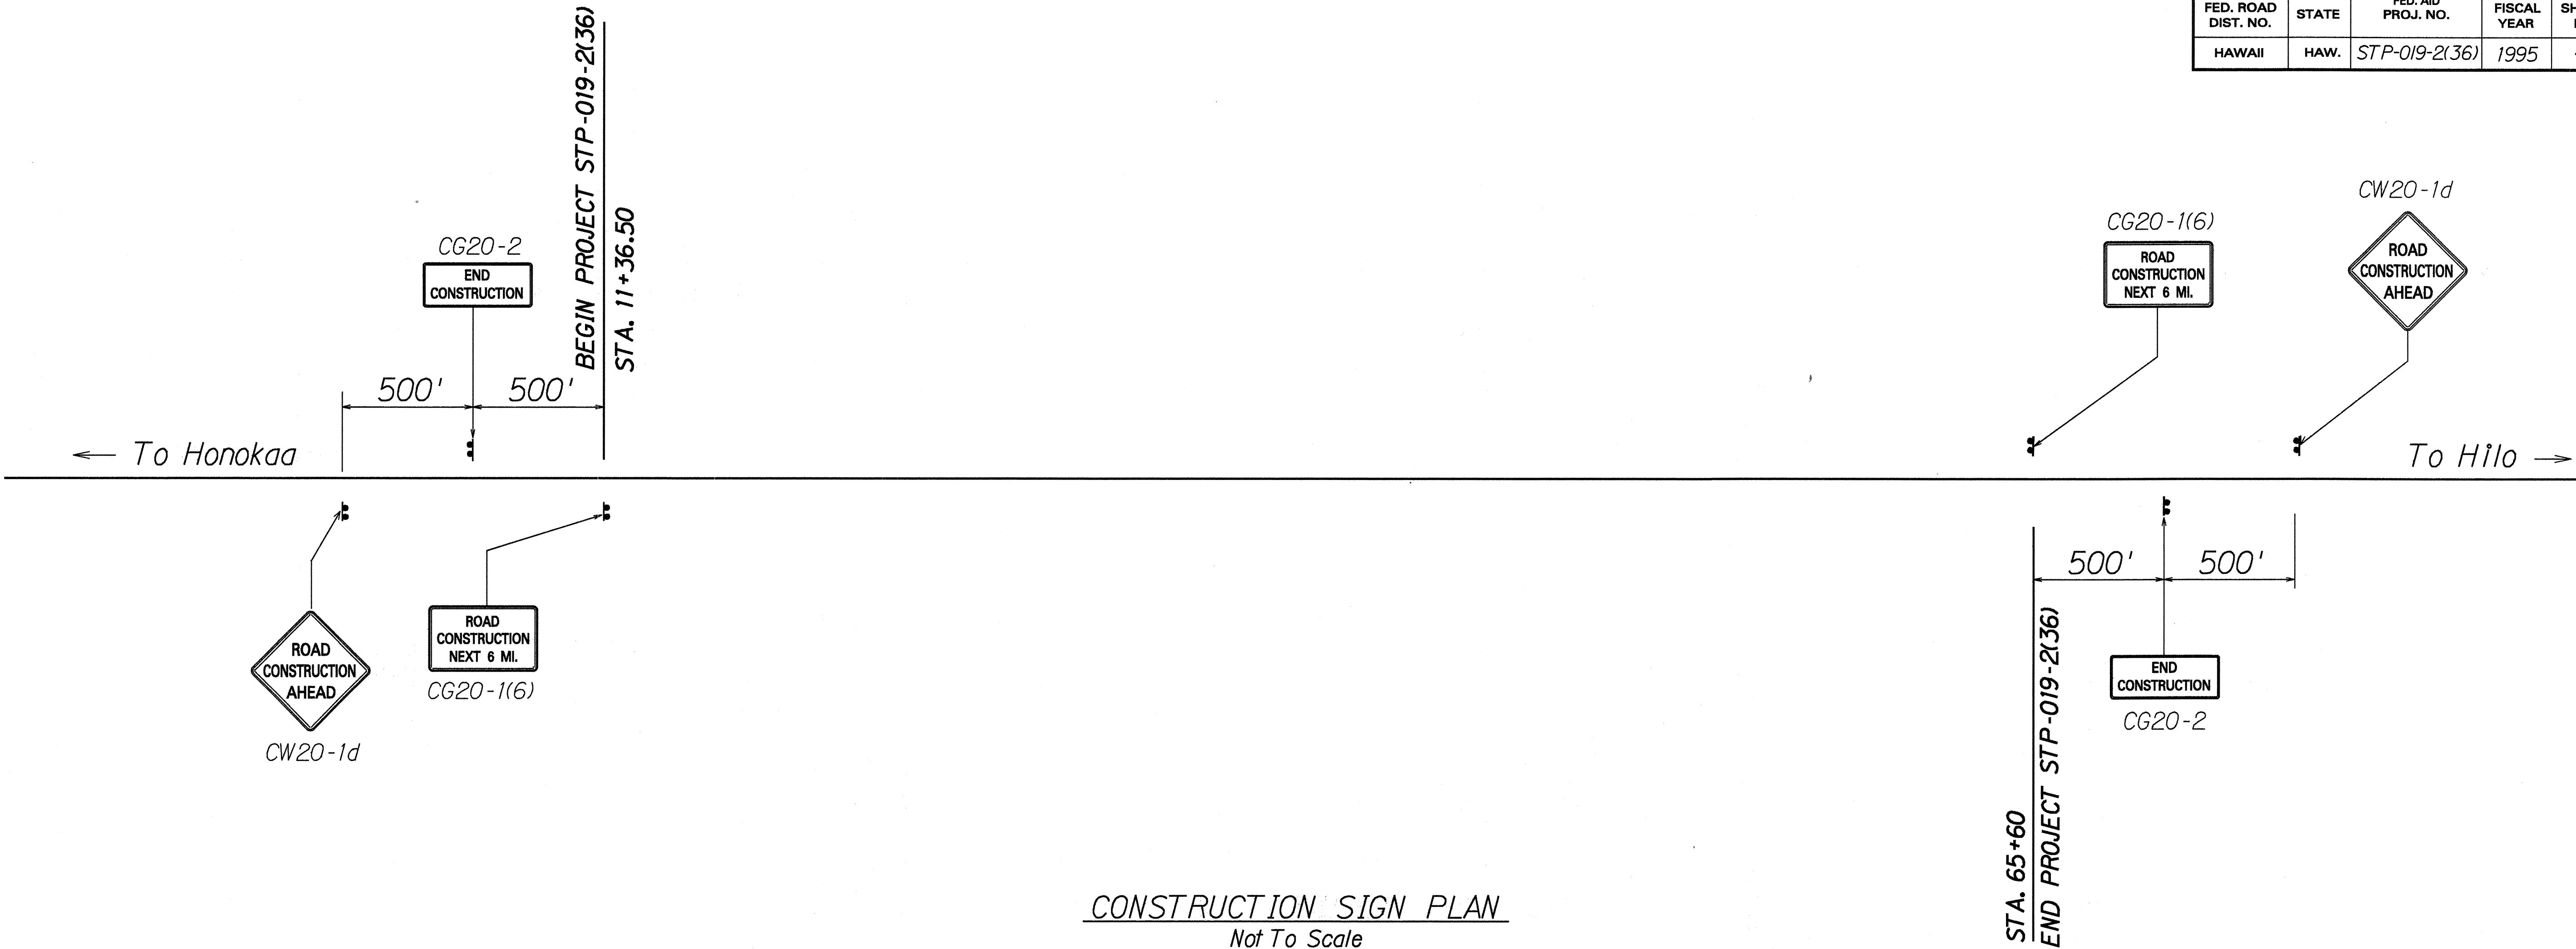

CONSTRUCTION SIGN SCHEDULE				
EXISTING PROJECT No.	STATION	LEFT	RIGHT	ITEM No. 621.7120
SDR 3(16)	110+15		●	CW20-1d
SDR 3(3)	6+36	●		CG20-2
	11+36		●	CG20-1(6)
SDR 3(10)	65+60	●		CG20-1(6)
SDR 3(2)	70+60	●		CG20-2
	75+60	●		CW20-1d
Total Construction Signs				6

ORIGINAL PLAN	SURVEY PLOTTED BY	DATE
NOTED	DRAWN BY	
DESIGNED BY	CHECKED BY	
DATE		

STATE OF HAWAII
DEPARTMENT OF TRANSPORTATION
HIGHWAYS DIVISION

**CONSTRUCTION SIGN
PLAN & SCHEDULE**
HAWAII BELT ROAD RESURFACING
AHOLE BRIDGE TO KOLEKOLE BRIDGE
F. A. PROJECT NO. STP-019-2(36)

Scale: As Shown
SHEET No. 1 OF 1 SHEETS

Date: April, 1995