
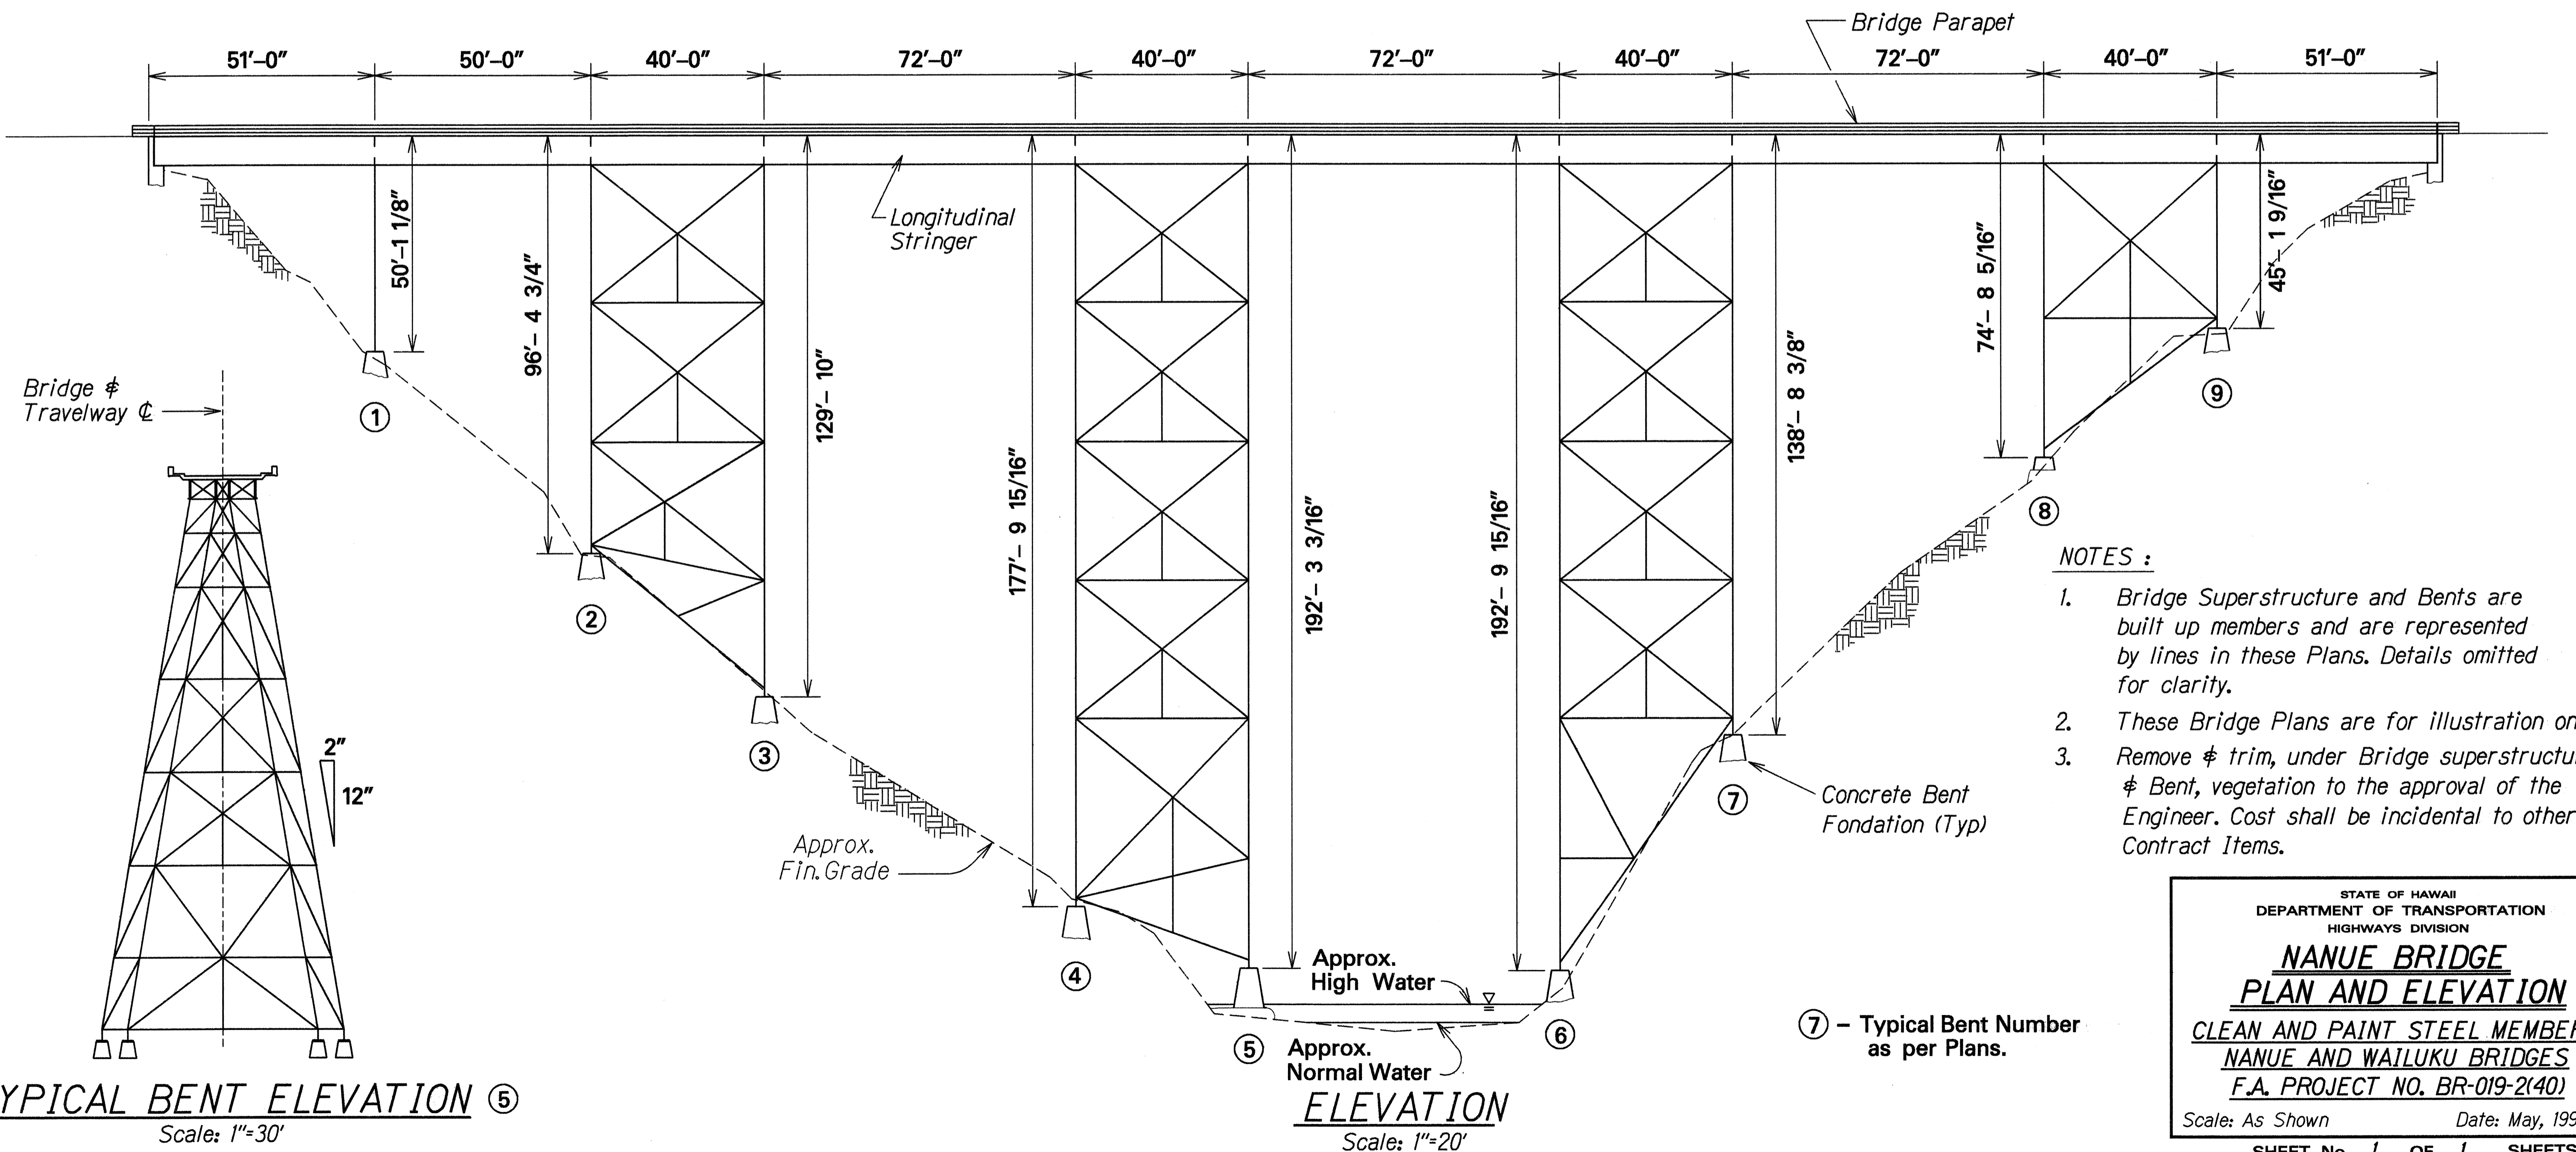


FED. ROAD DIST. NO.	STATE	FED. AID PROJ. NO.	FISCAL YEAR	SHEET NO.	TOTAL SHEETS
HAWAII	HAW.	BR-019-2(40)	1996	4	6

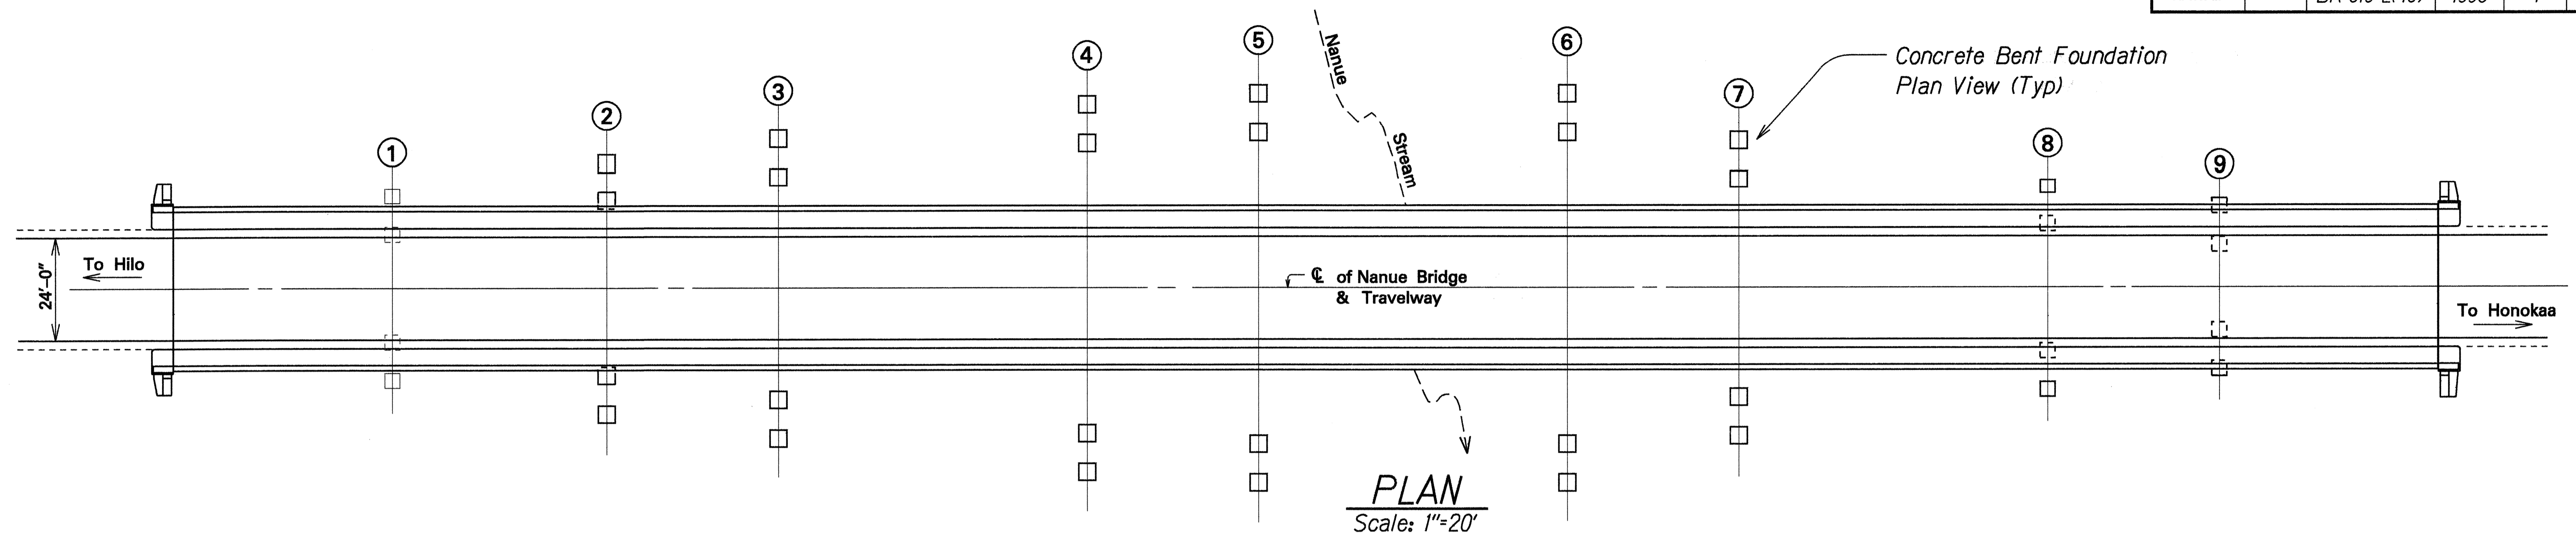

NOTES :

1. Bridge Superstructure and Bents are built up members and are represented by lines in these Plans. Details omitted for clarity.
2. These Bridge Plans are for illustration only.
3. Remove Φ trim, under Bridge superstructure Φ Bent, vegetation to the approval of the Engineer. Cost shall be incidental to other Contract Items.

STATE OF HAWAII
DEPARTMENT OF TRANSPORTATION
HIGHWAYS DIVISION

NANUE BRIDGE
PLAN AND ELEVATION

CLEAN AND PAINT STEEL MEMBERS
NANUE AND WAILUKU BRIDGES
F.A. PROJECT NO. BR-019-2(40)

Scale: As Shown Date: May, 1996

SHEET No. 1 OF 1 SHEETS

SURVEY PLOTTED BY	DATE	5/12/96
DRAWN BY		
DESIGNED BY		
QUANTITIES BY		
CHECKED BY		
ORIGINAL PLAN		
NOTE BOOK		
LIBRARY		
NO.		

TYPICAL BENT ELEVATION ⑤
Scale: 1"=30'