


INDEX TO DRAWINGS	
SHEET NO.	DESCRIPTION
1	TITLE SHEET
2	STANDARD PLANS SUMMARY
3	GENERAL NOTES & DETAIL
4	TYPICAL SECTIONS
5	PAVEMENT RECONSTRUCTION DETAIL AND SCHEDULE
6-17	ROADWAY STRIPING AND SIGN PLANS
18	PAVEMENT MARKING, LEGEND, DETAILS AND NOTES
19	CONSTRUCTION SIGN PLAN AND SCHEDULE
20	SIGN DETAIL AND NOTES

FED. ROAD DIST. NO.	STATE	PROJ. NO.	FISCAL YEAR	SHEET NO.	TOTAL SHEETS
HAWAII	HAW.	19D-01-96M	1996	1	20


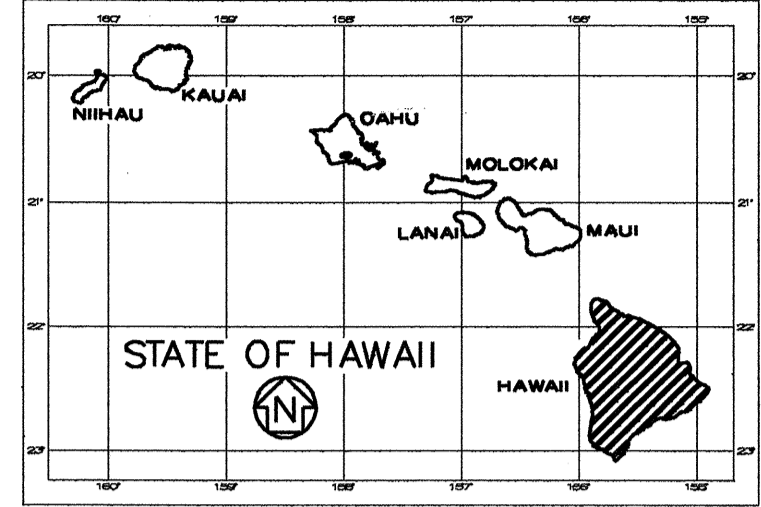


STATE OF HAWAII
DEPARTMENT OF TRANSPORTATION
HIGHWAYS DIVISION
HONOLULU, HAWAII

PLANS FOR
KAWAIHAE ROAD RESURFACING
MP 58.97 TO MP 63.30
PROJECT NO. 19D-01-96M

DISTRICT OF SOUTH KOHALA
ISLAND OF HAWAII

LOCATION OF PROJECT

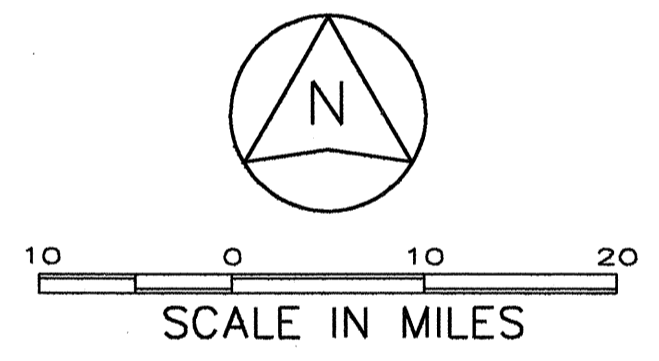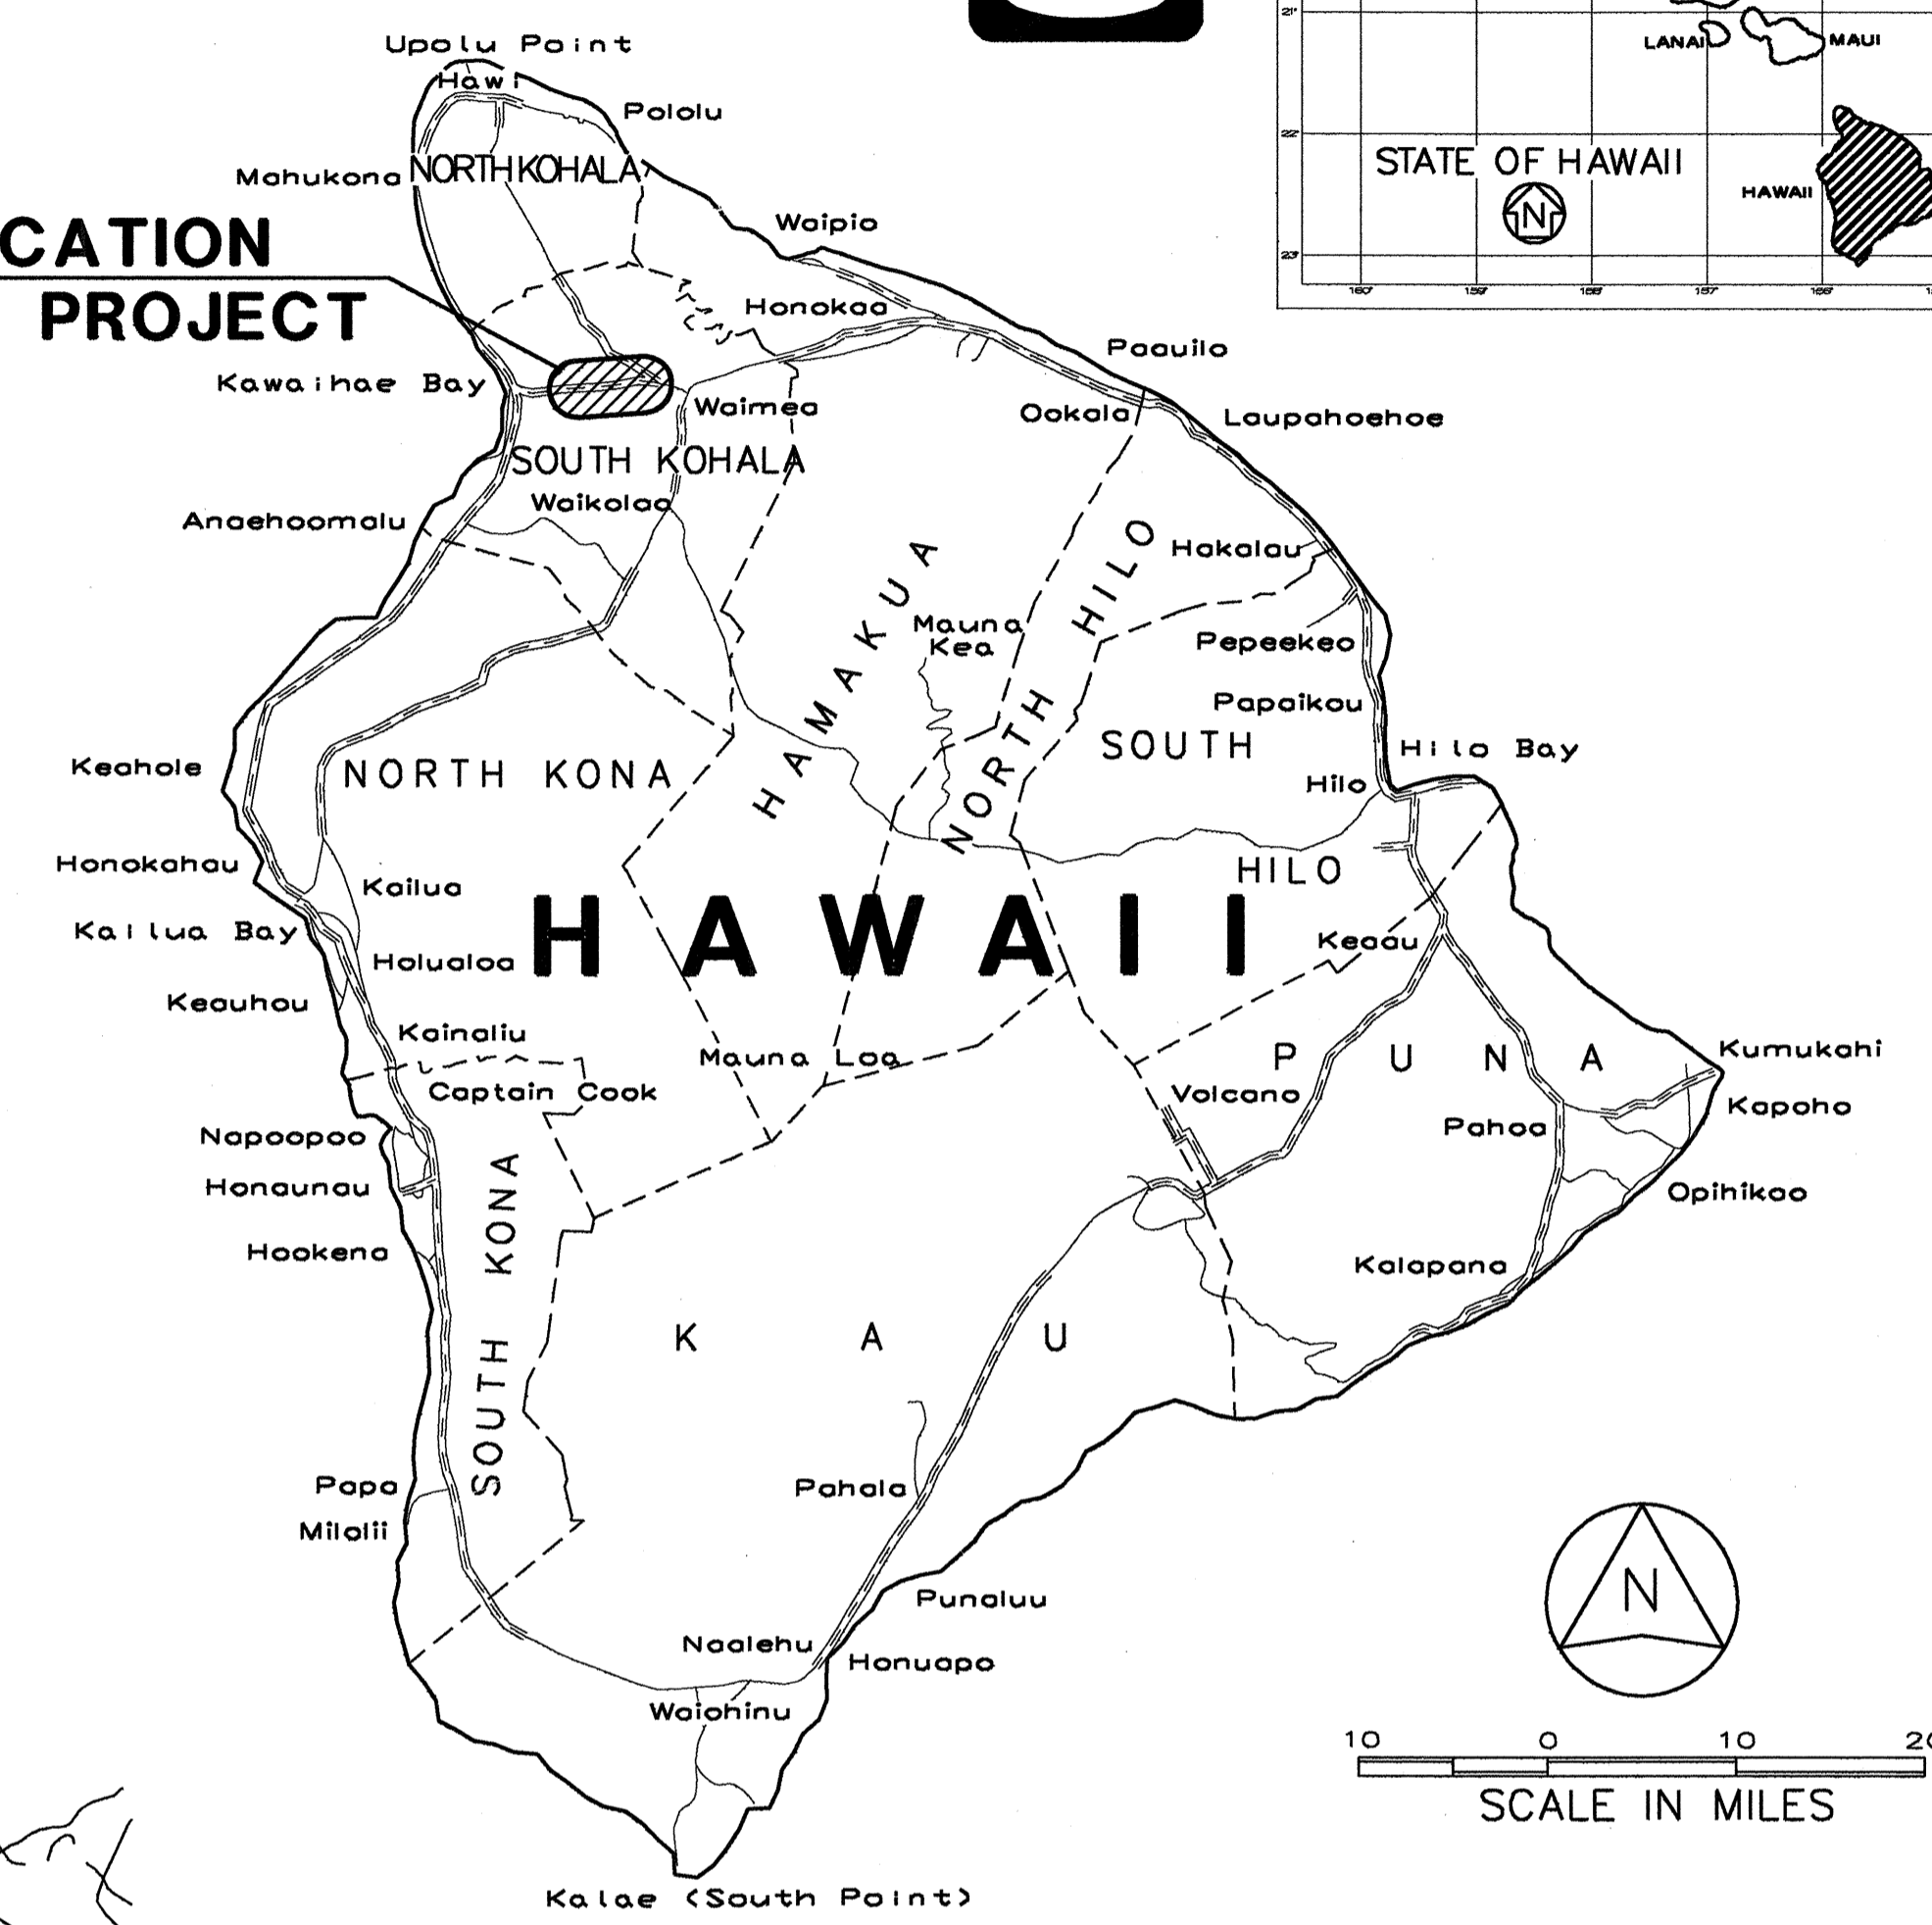


— FEDERAL AID PROJECTS PREVIOUSLY CONSTRUCTED OR UNDER CONSTRUCTION

MILE POST 58.97 TO MILE POST 63.30

DESIGN DESIGNATION

ADT (1996)	8,400
ADT (2006)	12,000
DHV	1,100
D	55/45
T	6.0%
V	45 M.P.H.

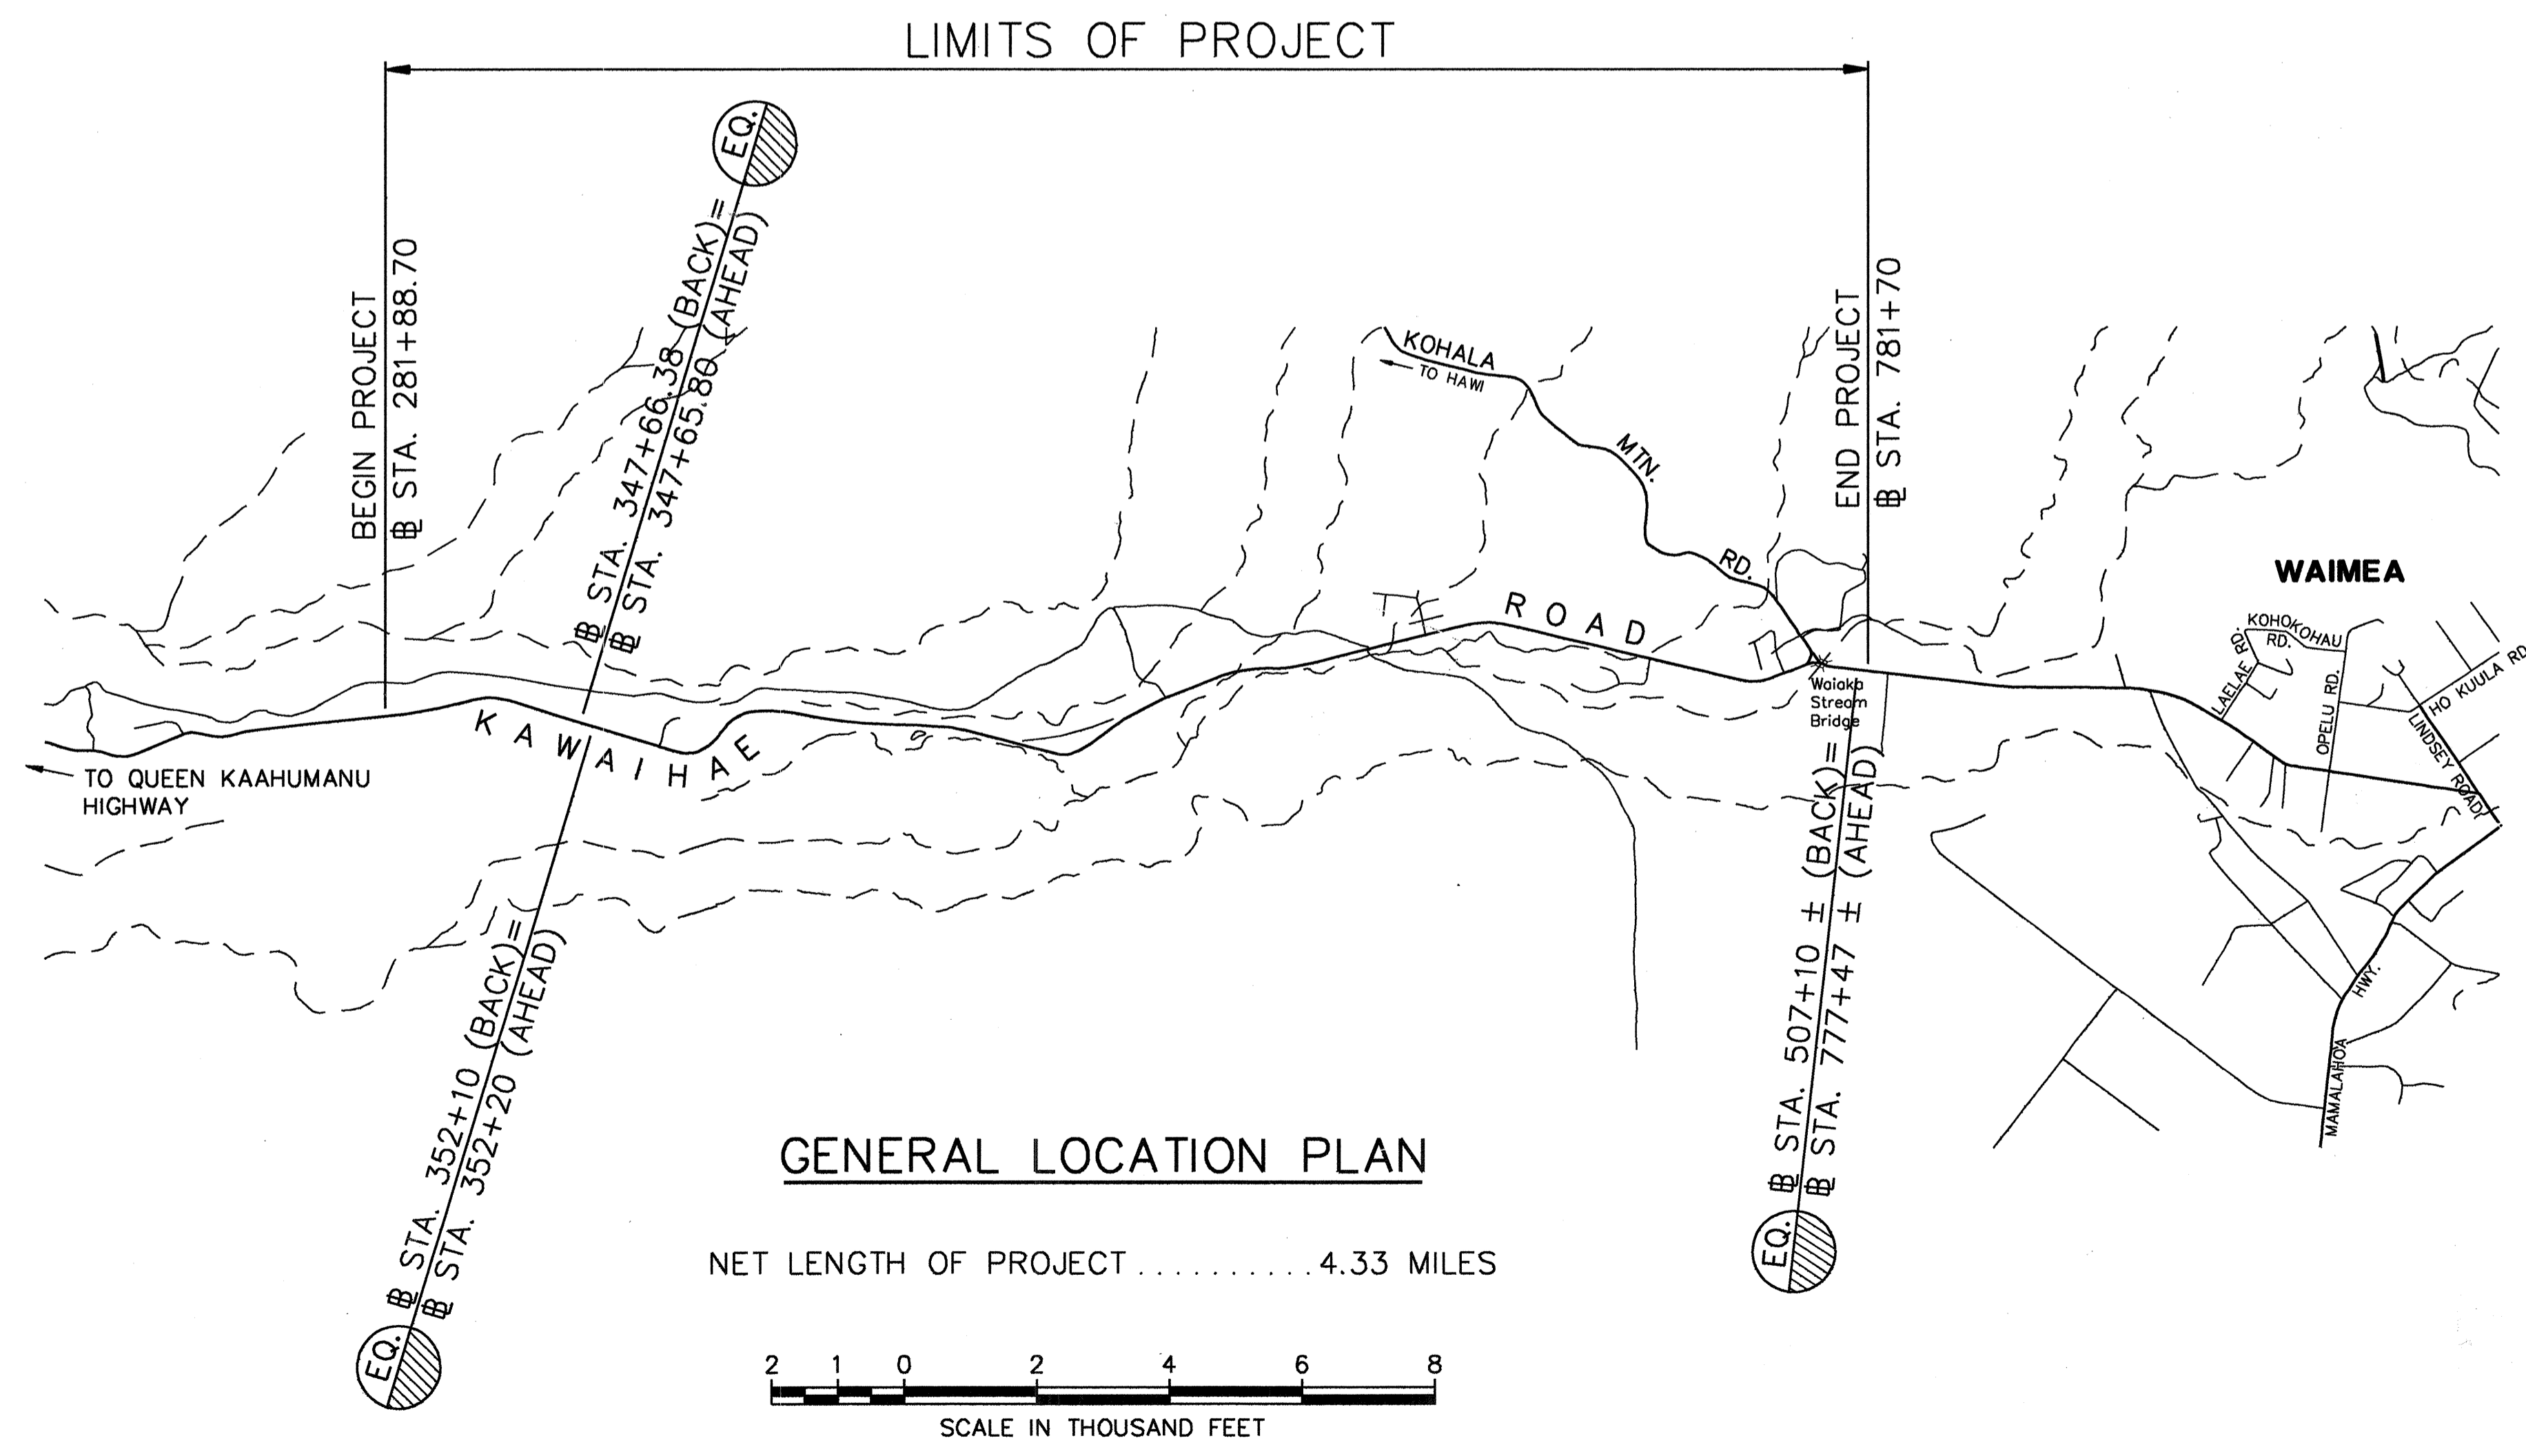

HI PACIFIC ENGINEERS, INC. DESIGNED BY R. TAIRA P. S. & E. BY 933-4640 APRIL 1996 PHONE DATE

DEPARTMENT OF TRANSPORTATION
 STATE OF HAWAII
 APPROVED: *Kay Haganaka* 5/24/96
 DIR. OF TRANSPORTATION DATE