


FED. ROAD DIST. No.	STATE	FED. AID PROJ. No.	FISCAL YEAR	SHEET No.	TOTAL SHEETS
HAWAII	HAW	F-019-10 Unit 1	1960	19	19

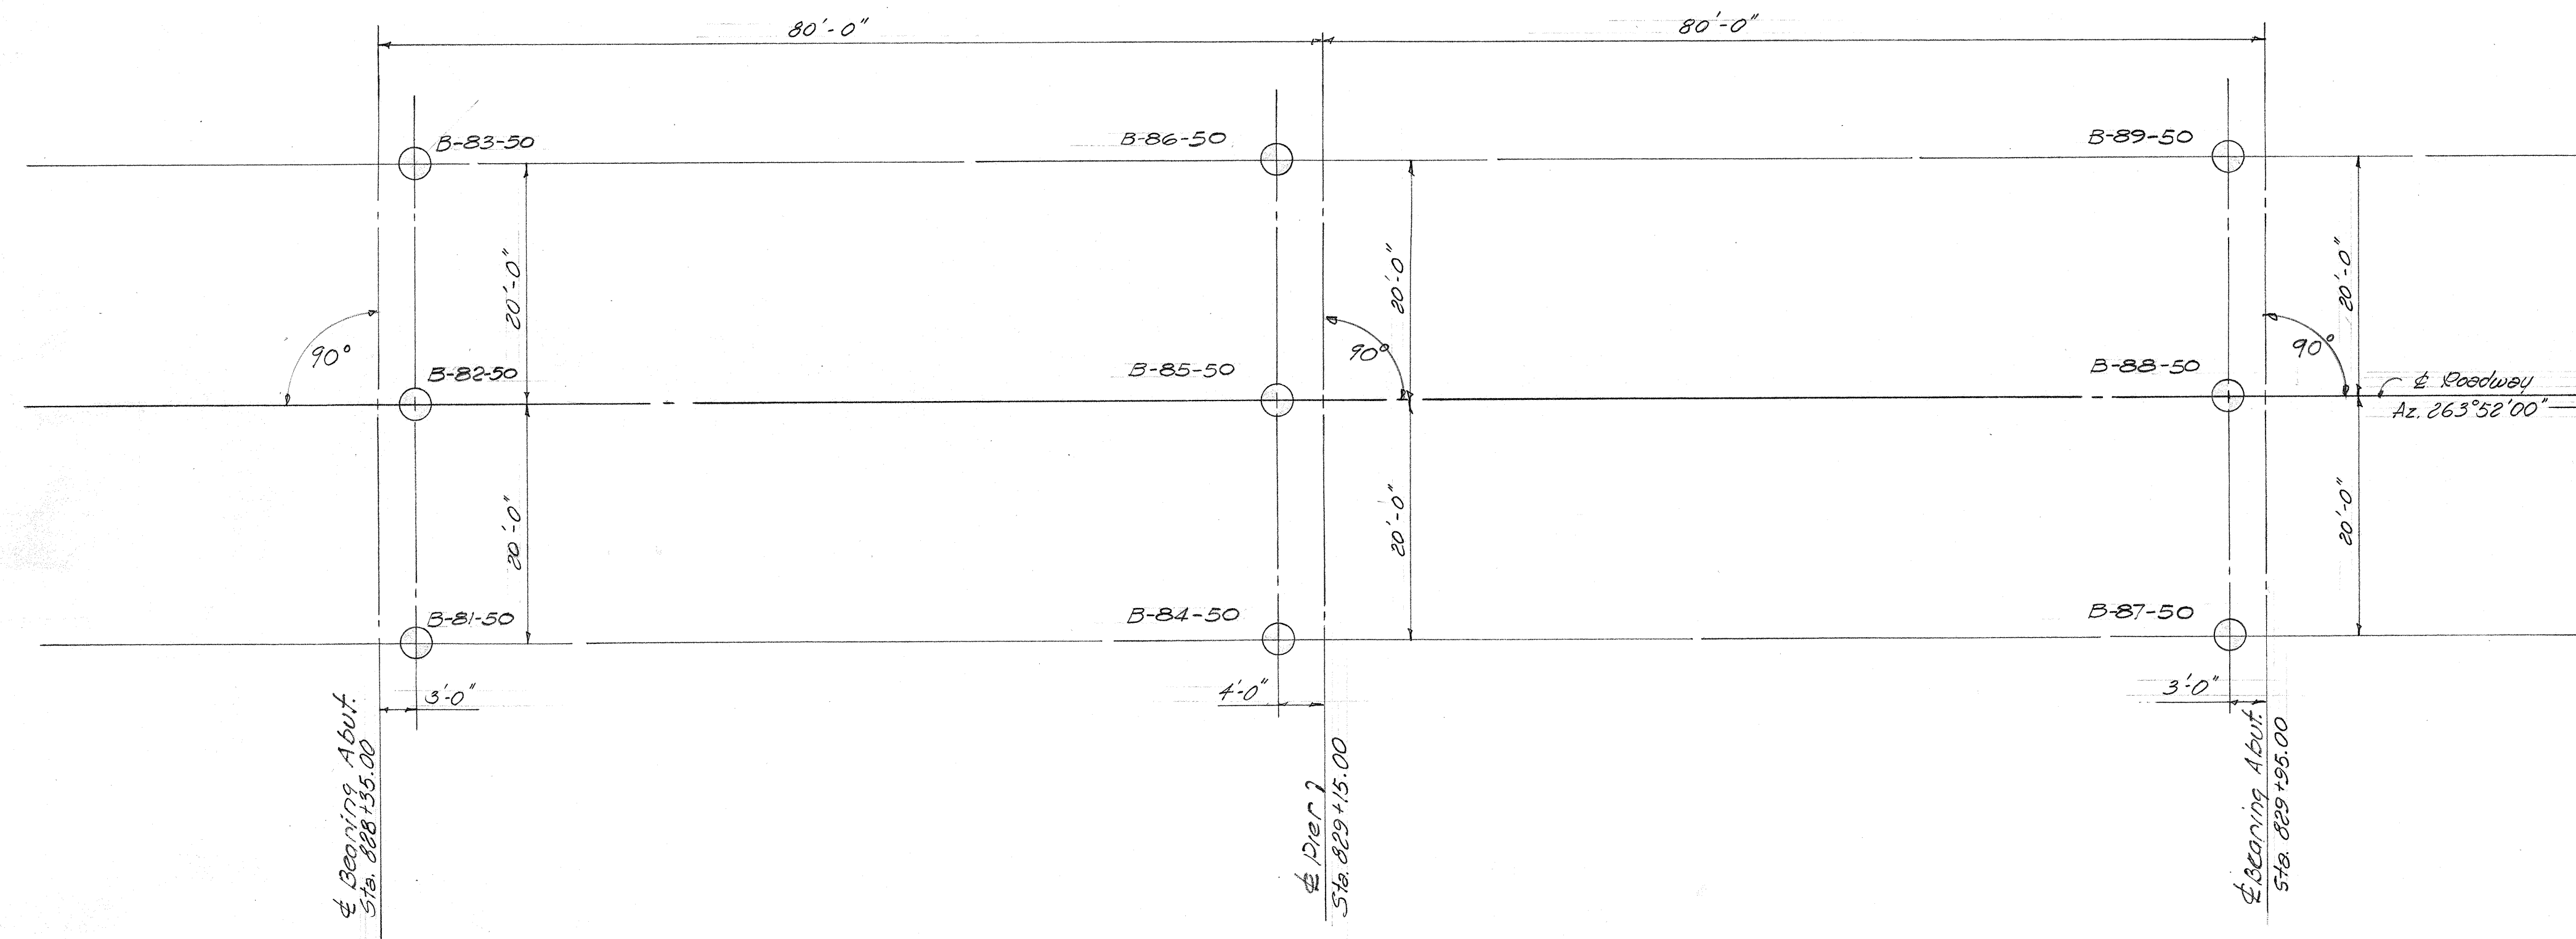

BORING LAYOUT PLAN Scale: 1" = 10'-0"

LEGEND

⊕ B-81-50 --- Boring #81, 50' Deep

ORIGINAL PLAN No.	SURVEY PLOTTED BY	DATE
DESIGNED BY	DESIGNED BY	DATE
TRACED BY	TRACED BY	DATE
QUANTITIES CHECKED BY	QUANTITIES CHECKED BY	DATE
NOTE BOOK	NOTE BOOK	DATE

DEPARTMENT OF TRANSPORTATION DIVISION OF HIGHWAYS STATE OF HAWAII	
BORING LAYOUT PLAN NIENIE BRIDGE	
Proj No. F-019-1(1)	MARCH 1960
UNIT 1	

SHEET No. / OF / SHEETS