


FED. ROAD DIST. NO.	STATE	PROJ. NO.	FISCAL YEAR	SHEET NO.	TOTAL SHEETS
HAWAII	HAW.	19A-01-97M	1997	29	29

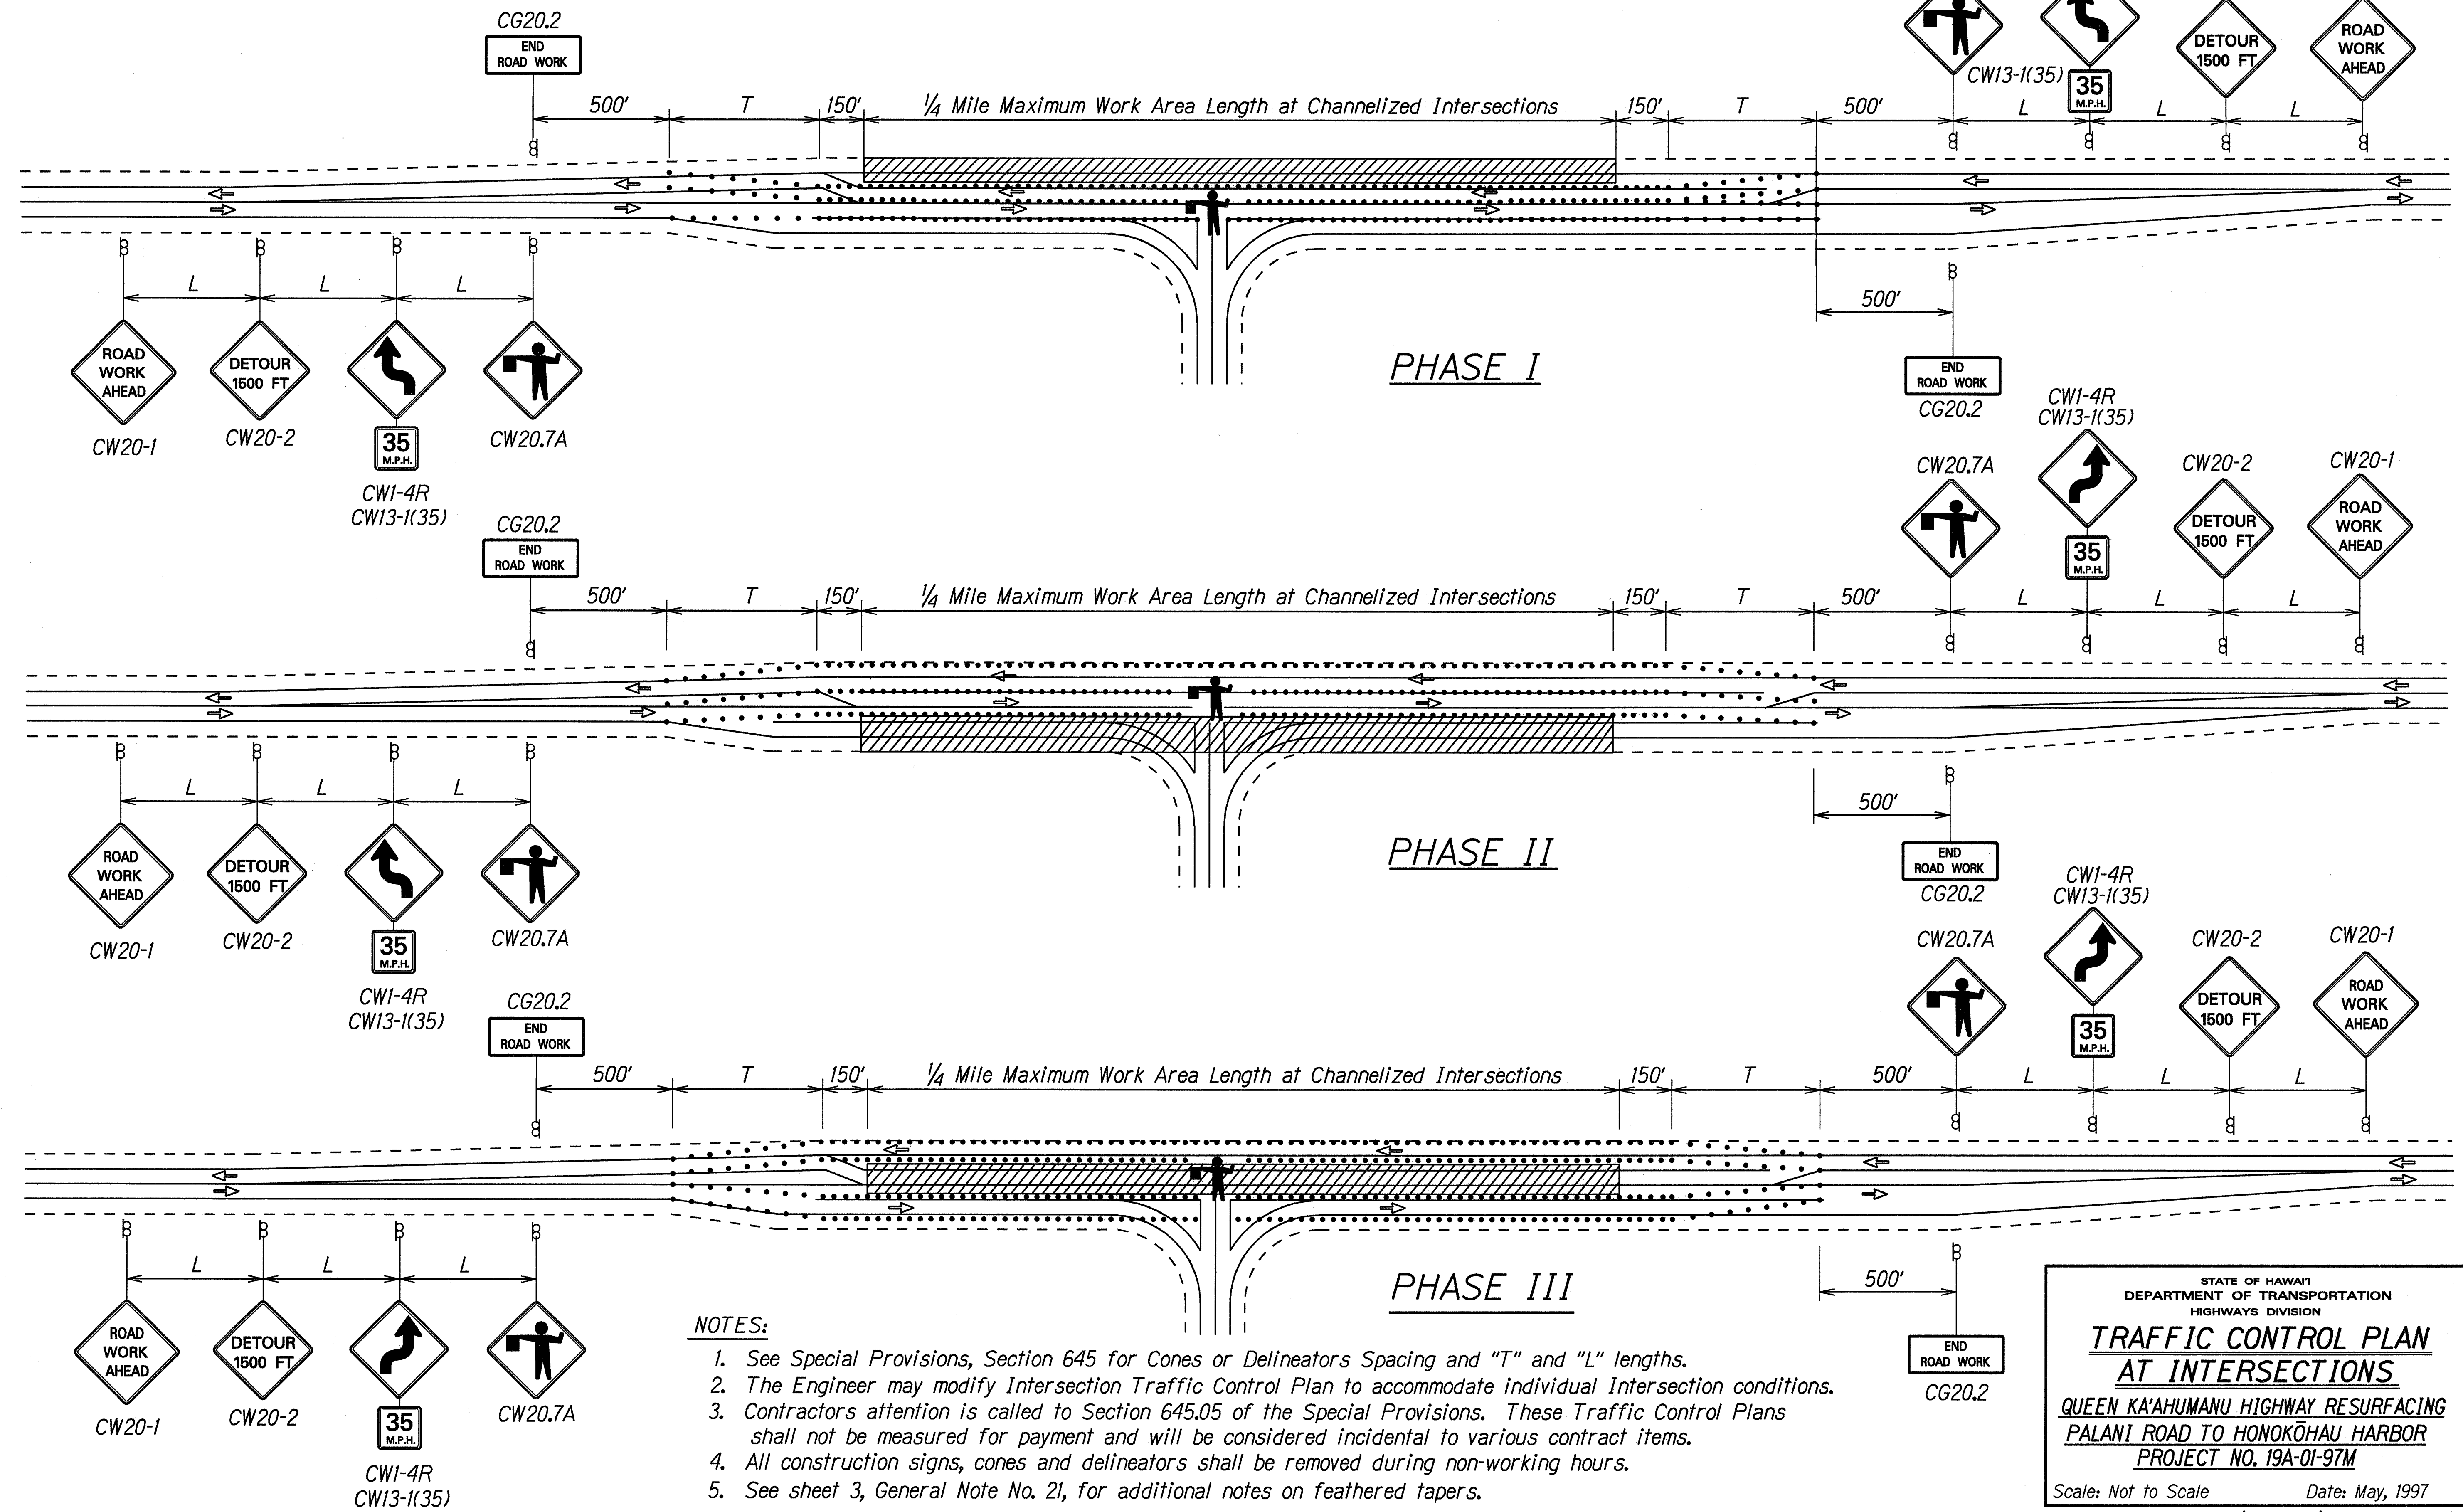

SURVEY PLANNED BY	DATE
DRAWN BY	5/13/97
CHECKED BY	
ORIGINAL PLAN	
NOTES	
QUANTITIES BY	
CHECKED BY	

STATE OF HAWAII
DEPARTMENT OF TRANSPORTATION
HIGHWAYS DIVISION

**TRAFFIC CONTROL PLAN
AT INTERSECTIONS**

QUEEN KA'AHUMANU HIGHWAY RESURFACING
PALANI ROAD TO HONOKOHAU HARBOR
PROJECT NO. 19A-01-97M

Scale: Not to Scale Date: May, 1997

SHEET No. 1 OF 1 SHEETS