
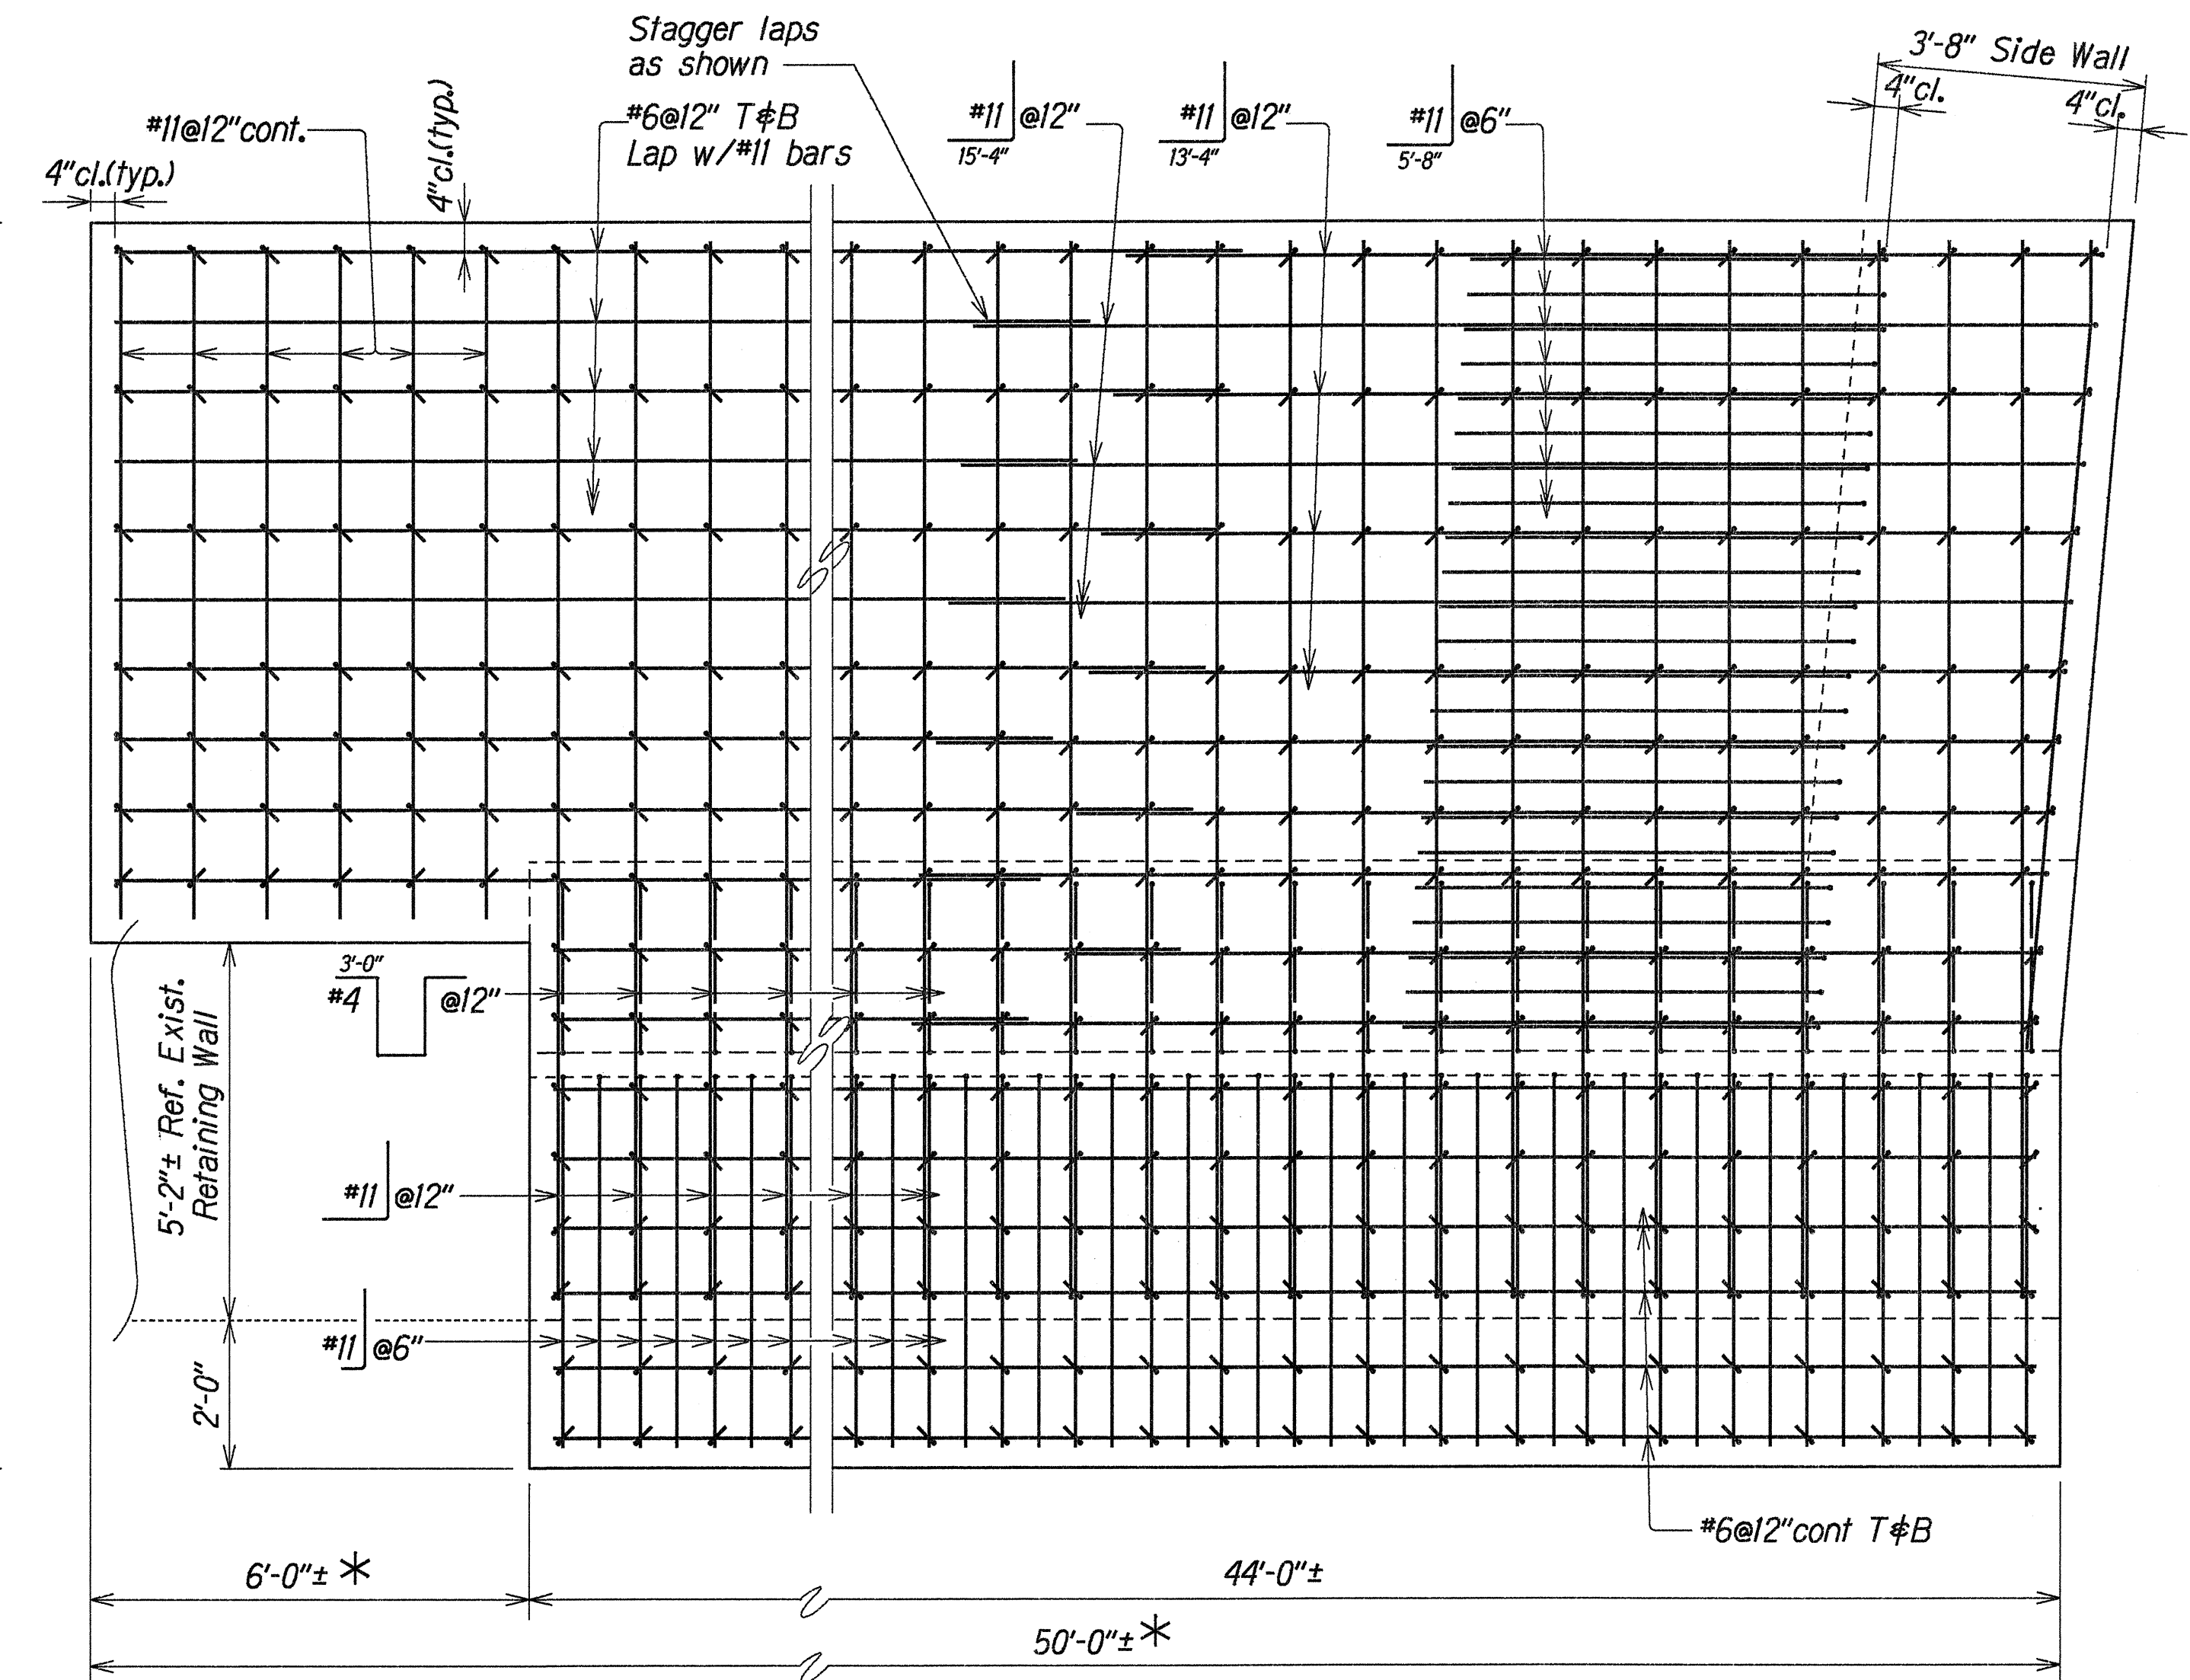


* Dimension to be verified in the field prior to construction and ordering of materials.

FED. ROAD DIST. NO.	STATE	PROJ. NO.	FISCAL YEAR	SHEET NO.	TOTAL SHEETS
HAWAII	HAW.	19K-01-97M	1997	7	10

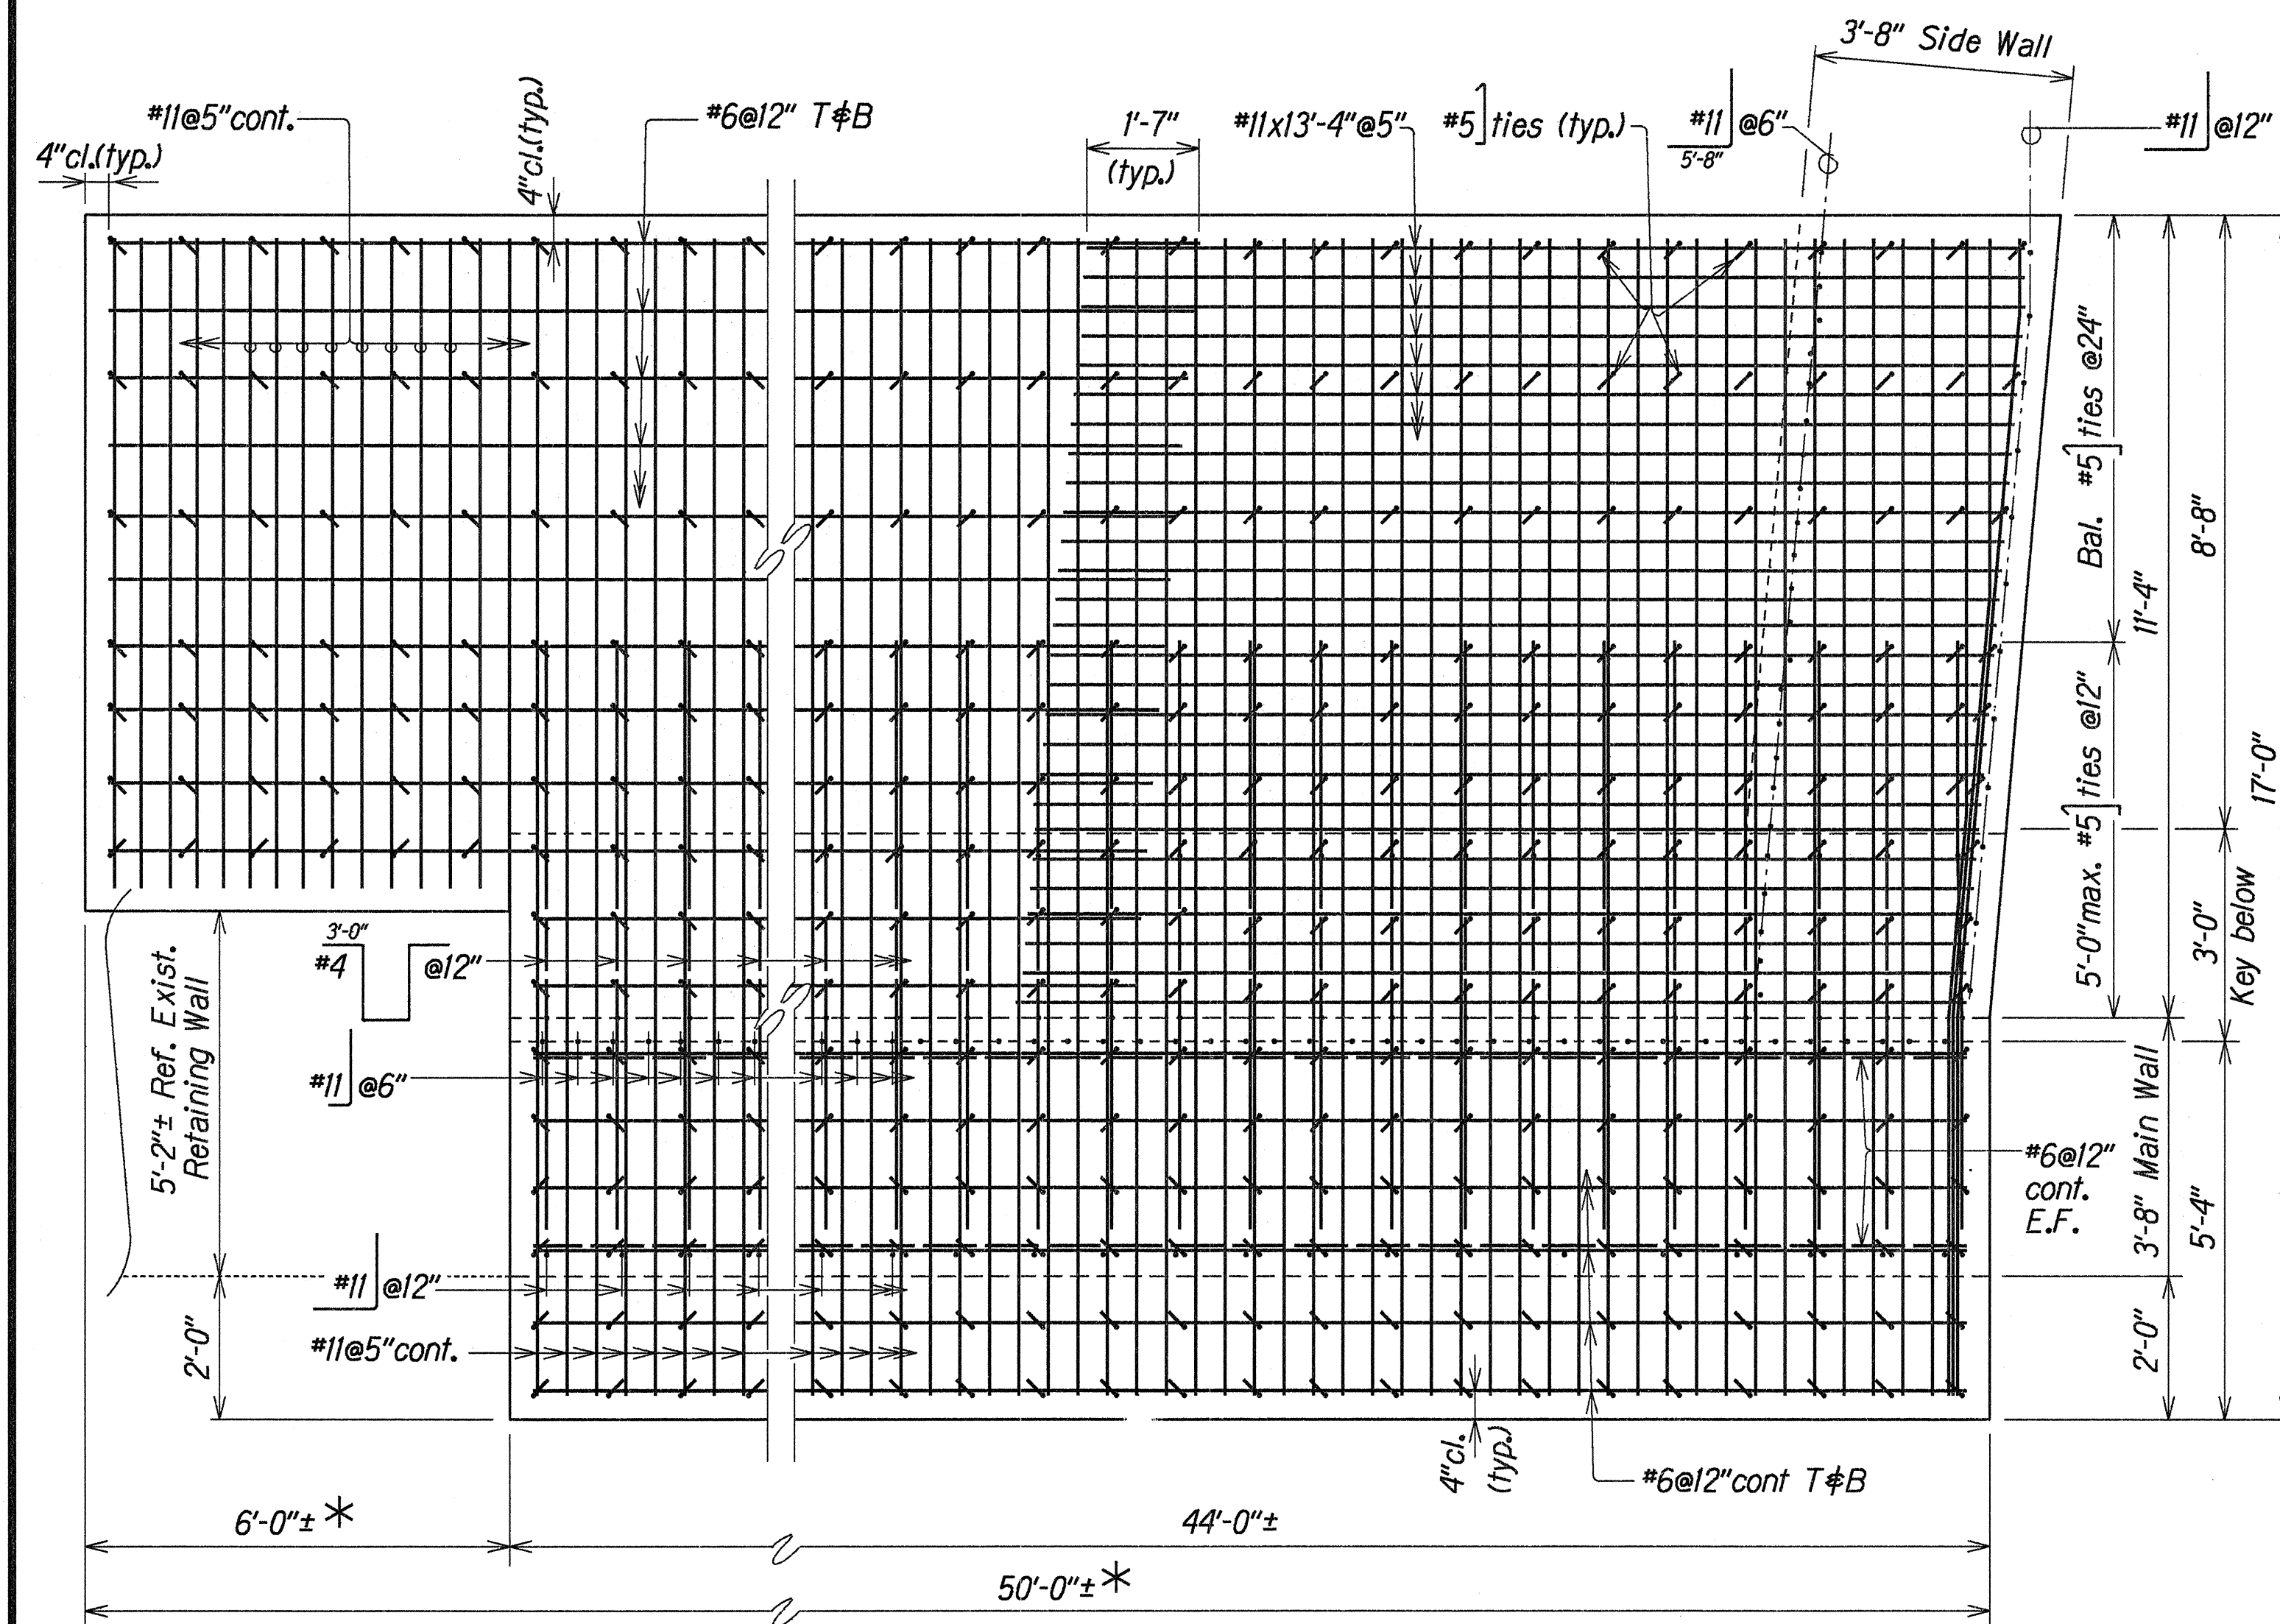

PARTIAL PLANS--FOOTING REINFORCING ARRANGEMENT

Scale: 1/2" = 1'-0"

ORIGINAL PLAN	DATE
SURVEY LOCATED BY	MAY 1997
DRAWN BY	KSQ
DESIGNED BY	OK
CHECKED BY	OK
NOTED BY	OK
DATE	MAY 1997

STATE OF HAWAII
DEPARTMENT OF TRANSPORTATION
HIGHWAYS DIVISION

REPAIR TO WALL AND EMBANKMENT
FOOTING REINFORCING ARRANGEMENT

HAWAII BELT ROAD
Emergency Repair To Seawall And Embankment
Vicinity Of Kalalau Stream
Project No. 19K-01-97M

Scale: As Noted Date: May, 1997