



* Dimension to be verified in the field prior to construction and ordering of materials.

FED. ROAD DIST. NO.	STATE	PROJ. NO.	FISCAL YEAR	SHEET NO.	TOTAL SHEETS
HAWAII	HAW.	19K-01-97M	1997	8	10

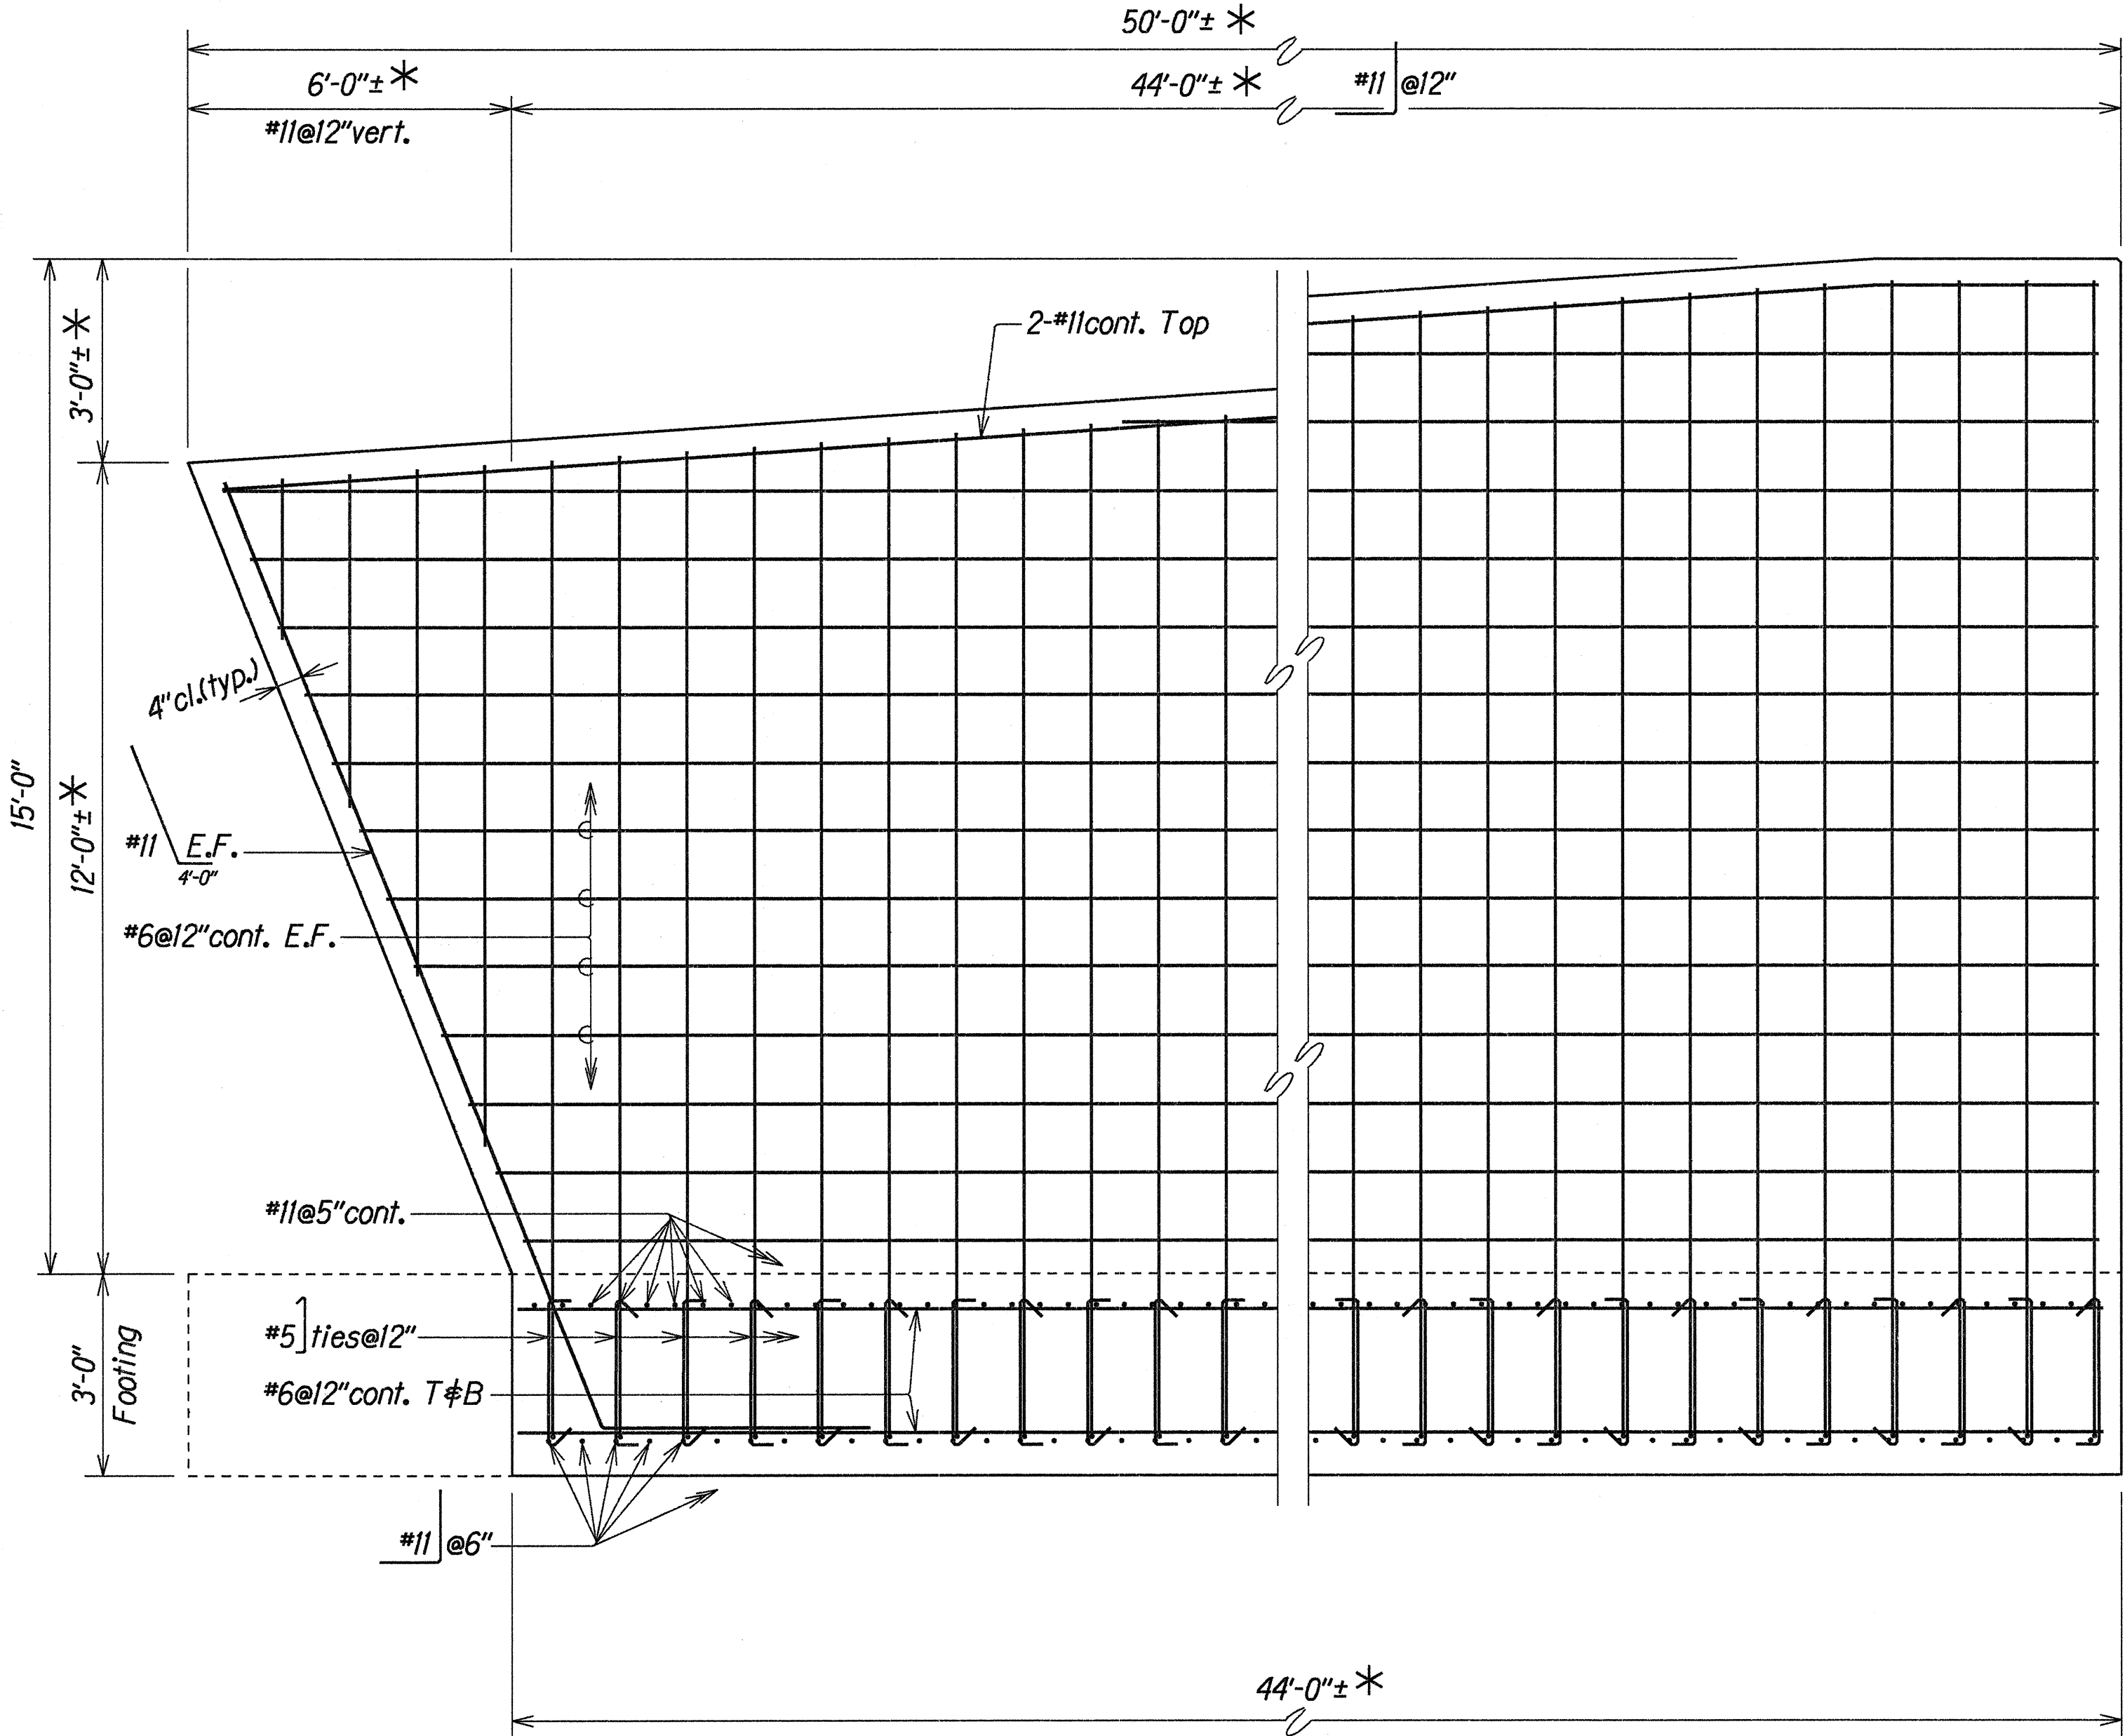

FRONT FACE

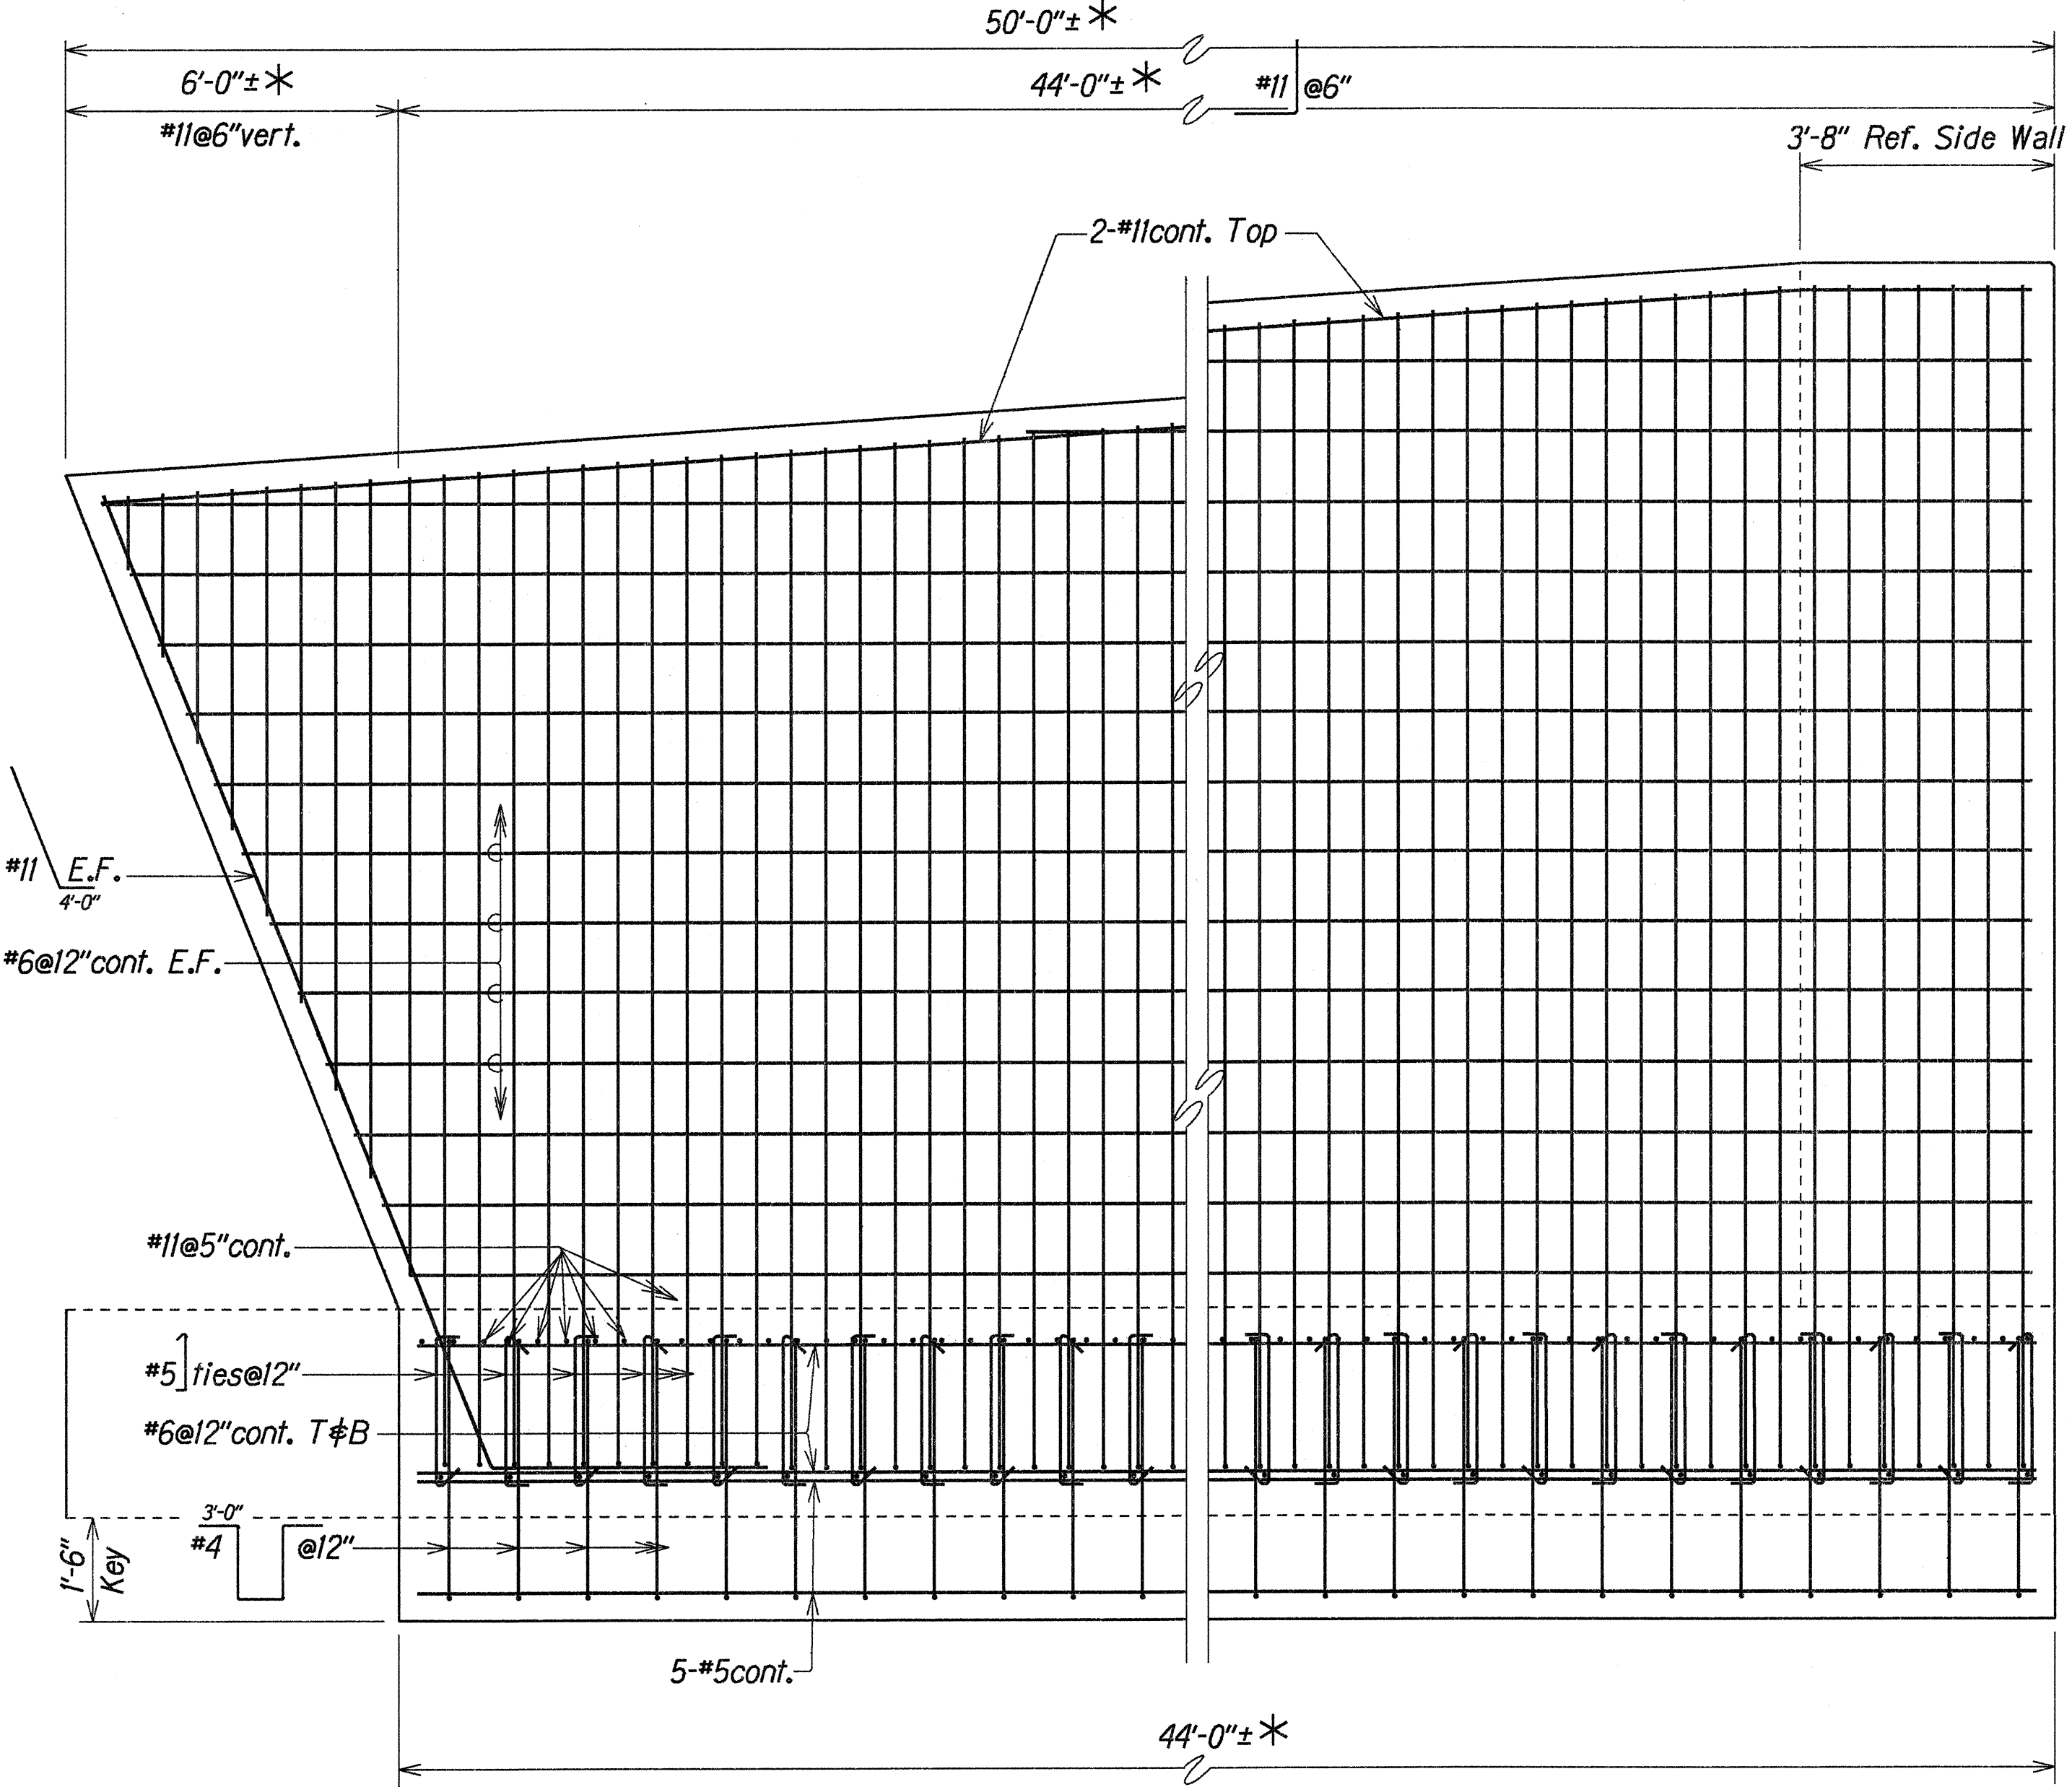

BACK FACE

PARTIAL ELEVATIONS--MAIN WALL REINFORCING ARRANGEMENT

Scale: 1/2" = 1'-0"

ORIGINAL PLAN	SURVEY PLOTTED BY	DATE
NOTE BOOK	DRAWN BY	MAY 1997
DESIGNED BY	CHKD BY	MAY 1997
APPROVED BY	DESIGNED BY	MAY 1997
	CHKD BY	MAY 1997
	DESIGNED BY	MAY 1997

STATE OF HAWAII
DEPARTMENT OF TRANSPORTATION
HIGHWAYS DIVISION

REPAIR TO WALL AND EMBANKMENT
MAIN WALL REINFORCING ARRANGEMENT

HAWAII BELT ROAD
Emergency Repair To Seawall and Embankment
Vicinity Of Kalalau Stream
Project No. 19K-01-97M

Scale: As Noted Date: May, 1997