




FED. ROAD DIST. NO.	STATE	PROJ. NO.	FISCAL YEAR	SHEET NO.	TOTAL SHEETS
HAWAII	HAW.	19CD-01-97M	1997	27	39

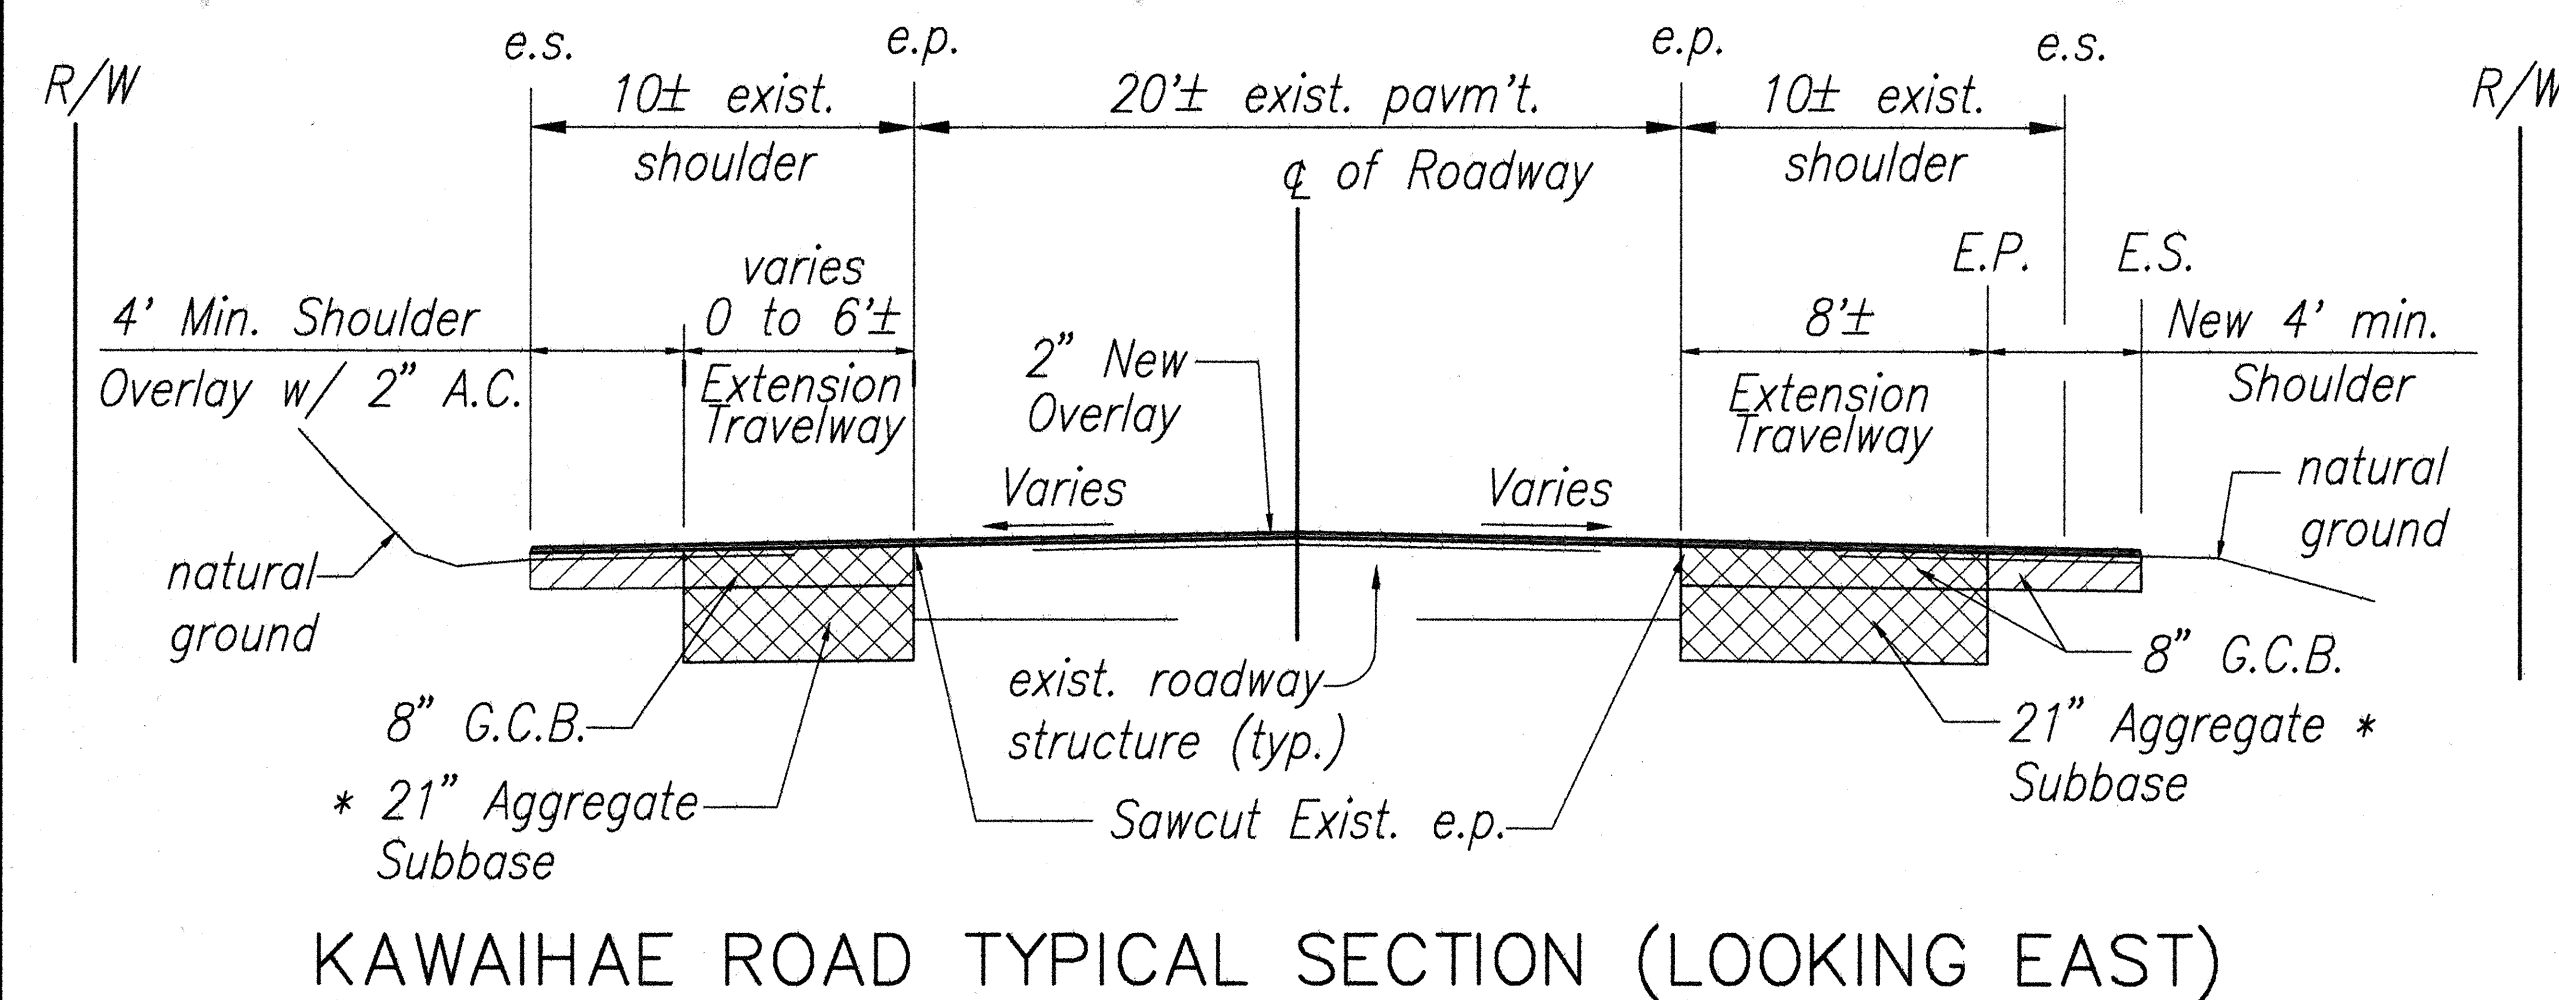

KAWAIHAE ROAD TYPICAL SECTION (LOOKING EAST)

Not To Scale

* Aggregate Subbase may be waived at the discretion of the Engineer. Existing ground conditions may be bedrock or other suitable foundation.

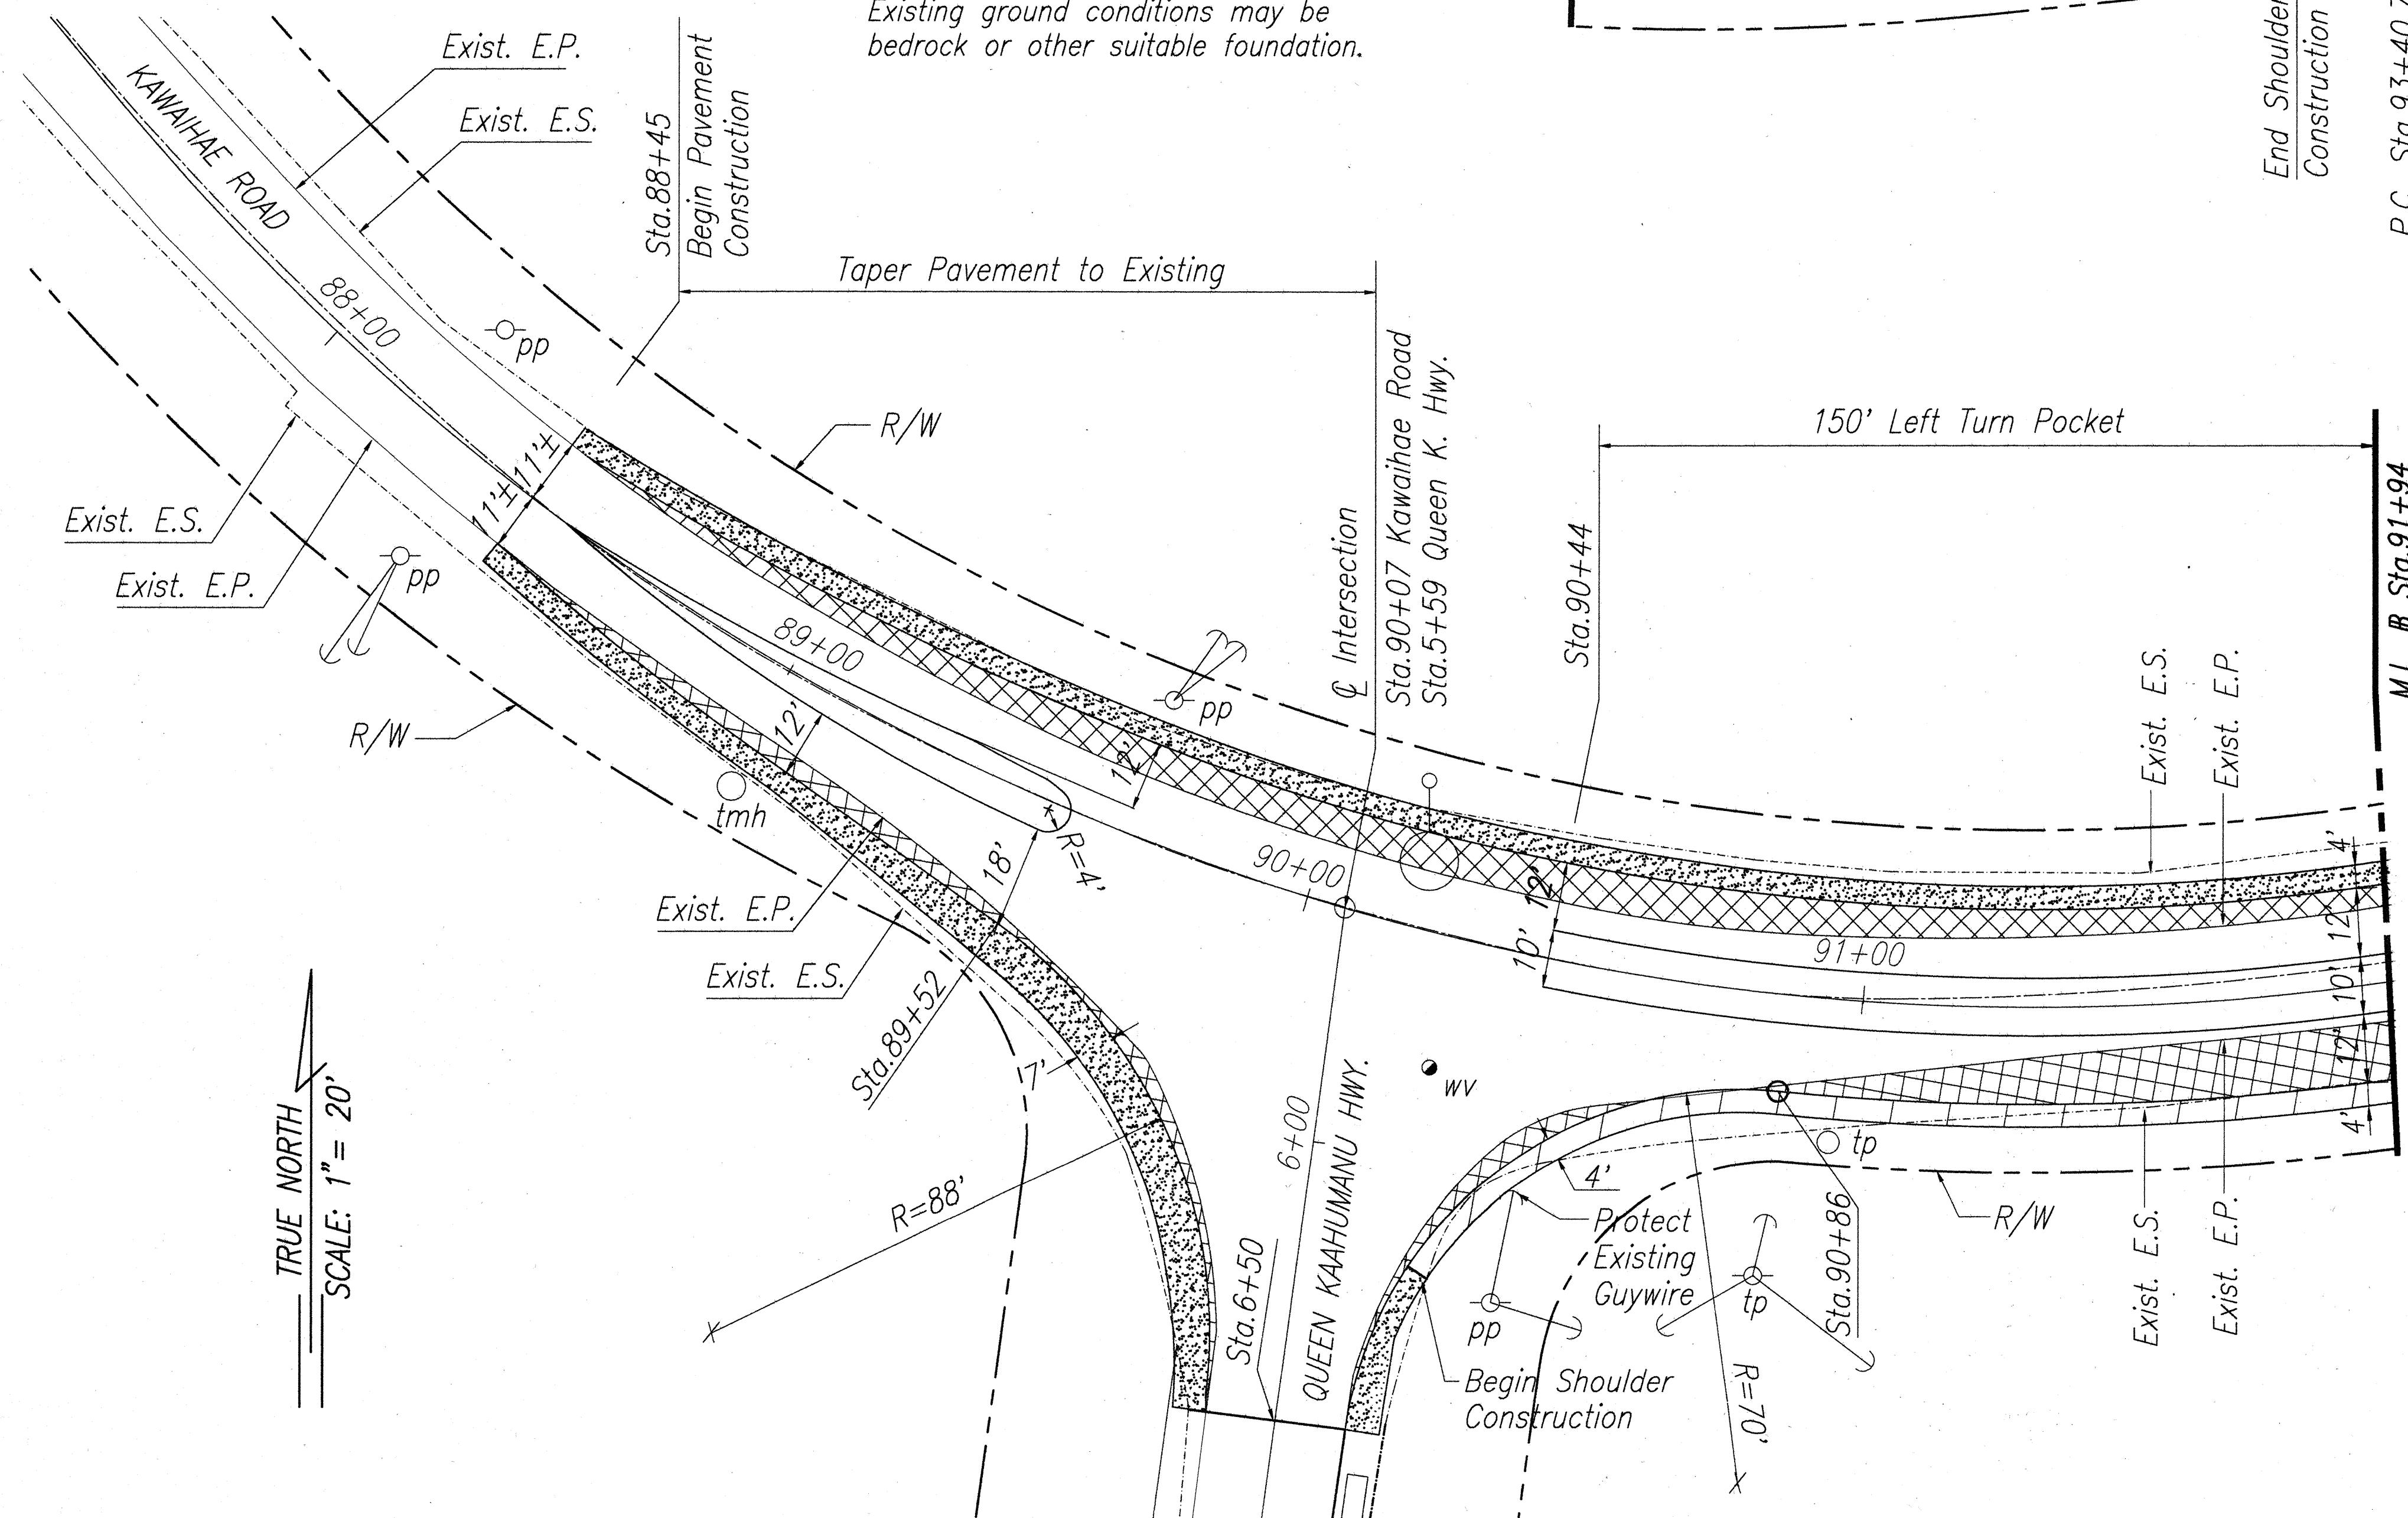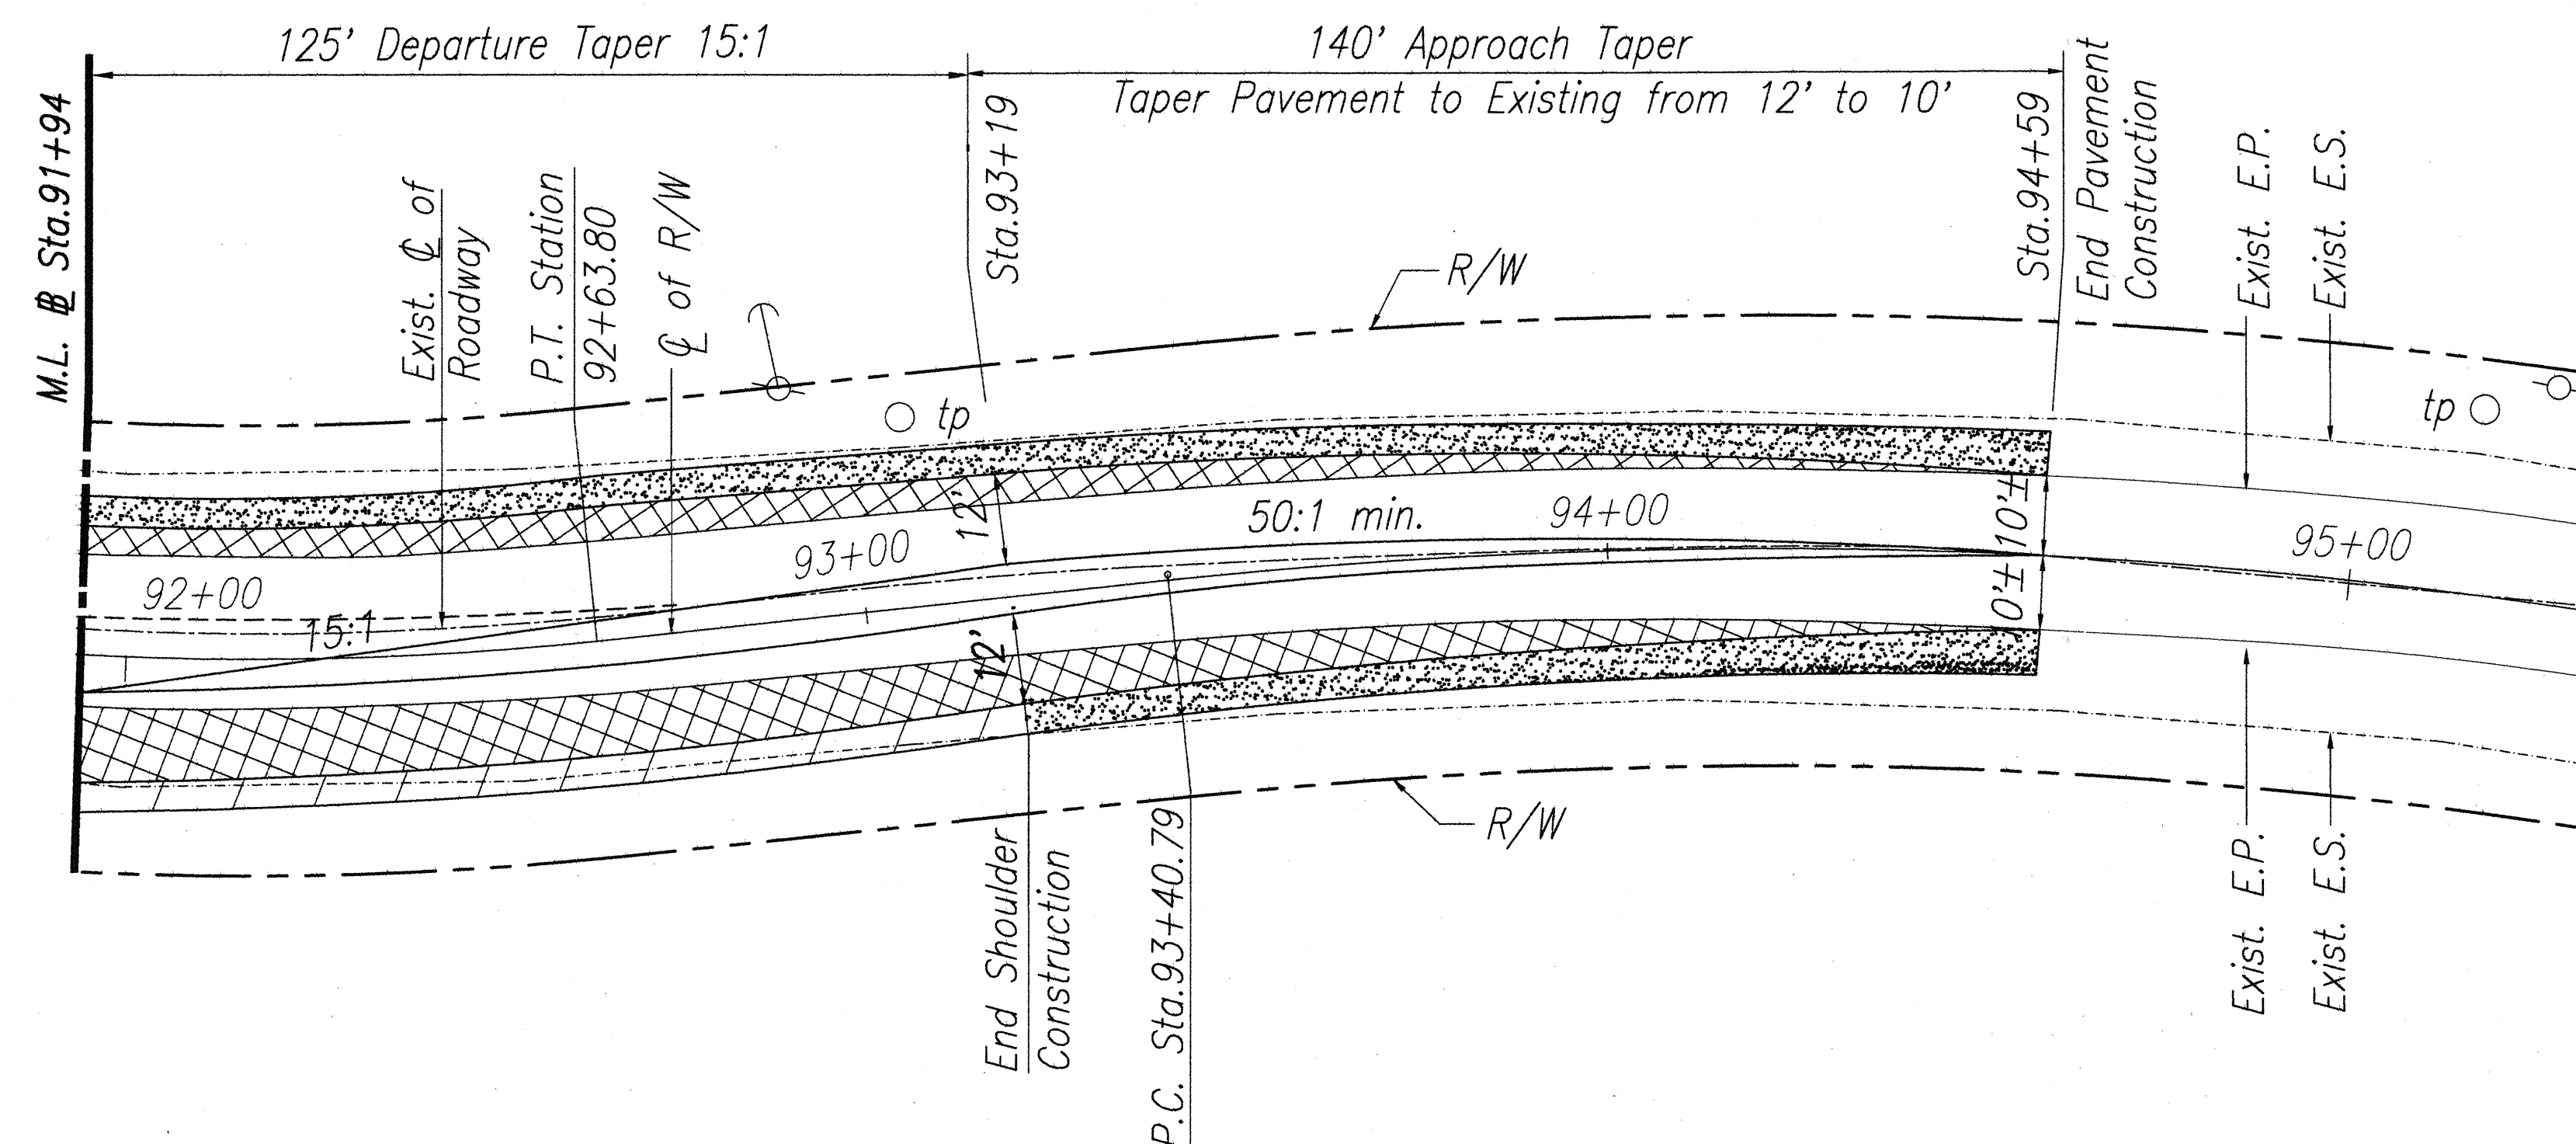

LEGEND:


- Construction of New Travelway
- Construction of New Shoulder
- A.C. Overlay of Existing Shoulder

NOTES:

- See Sheet 18 for Signs and Striping.
- See Sheet 28 for estimated quantities.

DATE	_____
SURVEY PLOTTED BY	_____
DRAWN BY	_____
DESIGNED BY	_____
CHECKED BY	_____
NOTE BOOK	_____
No.	_____

TRUE NORTH
SCALE: 1" = 20'

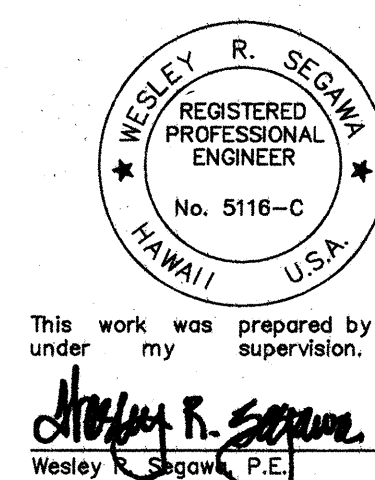

STATE OF HAWAII
DEPARTMENT OF TRANSPORTATION
HIGHWAYS DIVISION

INTERSECTION PLAN
QUEEN KAAHUMANU AND KAWAIHAE
RESURFACING ROUTE 19, MP 63.3 TO 69.5
PROJECT NO.19CD-01-97M

SCALE: AS NOTED
SHEET No. 1 OF 1 SHEETS

Date: April, 1997