

FED. ROAD DIST. NO.	STATE	PROJ. NO.	FISCAL YEAR	SHEET NO.	TOTAL SHEETS
HAWAII	HAW.	19CD-01-97M	1997	29	39

SHOULDER RECONSTRUCTION AREA SCHEDULE								
PROJECT	STATION		OFFSET		SHOULDER RECONSTRUCTION DETAIL "A" OR "B"	LENGTH (L.F.)	WIDTH (L.F.)	APPROX. AREA (SQ. FT.)
Queen Kaahumanu Hwy.	FROM	TO	LEFT	RIGHT				
	6+78	10+02	●		"B"	324	3.5	1134
	6+90	11+20		●	"B"	430	2	860
	10+02	15+25	●		"A"	523	5	2615
	11+20	13+60		●	"A"	240	3	720
	13+60	16+00		●	"A"	240	2	480
	15+25	16+00	●		"B"	75	4	300
	16+00	19+71		●	"A"	371	3	1113
	16+00	19+60	●		"A"	360	5.5	1980
	19+71	20+96		●	"B"	125	2	250
	20+55	24+74	●		"A"	419	5	2095
	20+96	23+50		●	"A"	254	3	762
	23+50	26+00		●	"B"	250	2.5	625
	24+74	25+75	●		"B"	101	4	404
	25+75	28+46	●		"A"	271	5	1355
	26+00	28+38		●	"A"	238	3	714
	28+38	31+26		●	"B"	288	2.5	720
	28+46	29+10	●		"B"	64	4	256
	29+10	31+15	●		"A"	205	5	1025
	31+26	32+33		●	"A"	107	3	321
	32+33	33+10		●	"A"	77	6.5	500.5
	32+85	39+79	●		"A"	694	5	3470
	34+10	37+32		●	"A"	322	3	966
	37+32	39+25		●	"A"	193	3.5	675.5
	39+25	40+14		●	"B"	89	2.5	222.5
	39+79	40+28	●		"B"	49	4	196
	40+14	44+30		●	"A"	416	3.5	1456
	40+28	45+50	●		"A"	522	5	2610
	47+45	50+51		●	"B"	306	1.5	459
	47+50	50+51	●		"B"	301	4	1204
	50+51	65+65		●	"A"	1514	2	3028
	50+51	58+45	●		"A"	794	5	3970
	58+45	65+20	●		"A"	675	6.5	4387.5
	66+85	71+87		●	"A"	502	5	2510
71+87	74+75		●	"B"	288	4.5	1296	


CONTINUE

SHOULDER RECONSTRUCTION AREA SCHEDULE – CONTINUE								
PROJECT			OFFSET		SHOULDER RECONSTRUCTION DETAIL "A" OR "B"	LENGTH (L.F.)	WIDTH (L.F.)	APPROX. AREA (SQ. FT.)
Queen Kaahumanu Hwy.	STATION							
	FROM	TO	LEFT	RIGHT				
	74+75	78+75		●	"A"	400	2	800
	78+75	85+50		●	"A"	675	5	3375
	85+50	89+85		●	"A"	435	7	3045
	86+20	93+75	●		"A"	755	1	755
	89+85	96+20		●	"A"	635	5.5	3492.5
	96+20	96+48		●	"A"	28	2	56
	96+48	98+35		●	"B"	187	1.5	280.5
	102+35	103+65		●	"A"	130	1.5	195
103+65	107+90		●	"A"	425	1	425	
TOTAL							57104	

Note:

Excavation for shoulder reconstruction shall be considered incidental to Item No. 312.0100 Glassphalt Concrete Base Course.

ORIGINAL PLAN	No.	SURVEY PLOTTED BY	DATE
		DRAWN BY	
		DESIGNED BY	
		CHECKED BY	
NOTE BOOK			

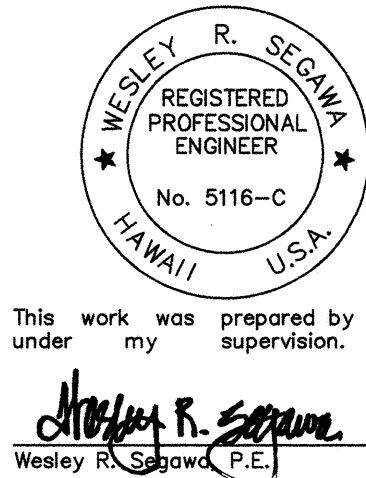

STATE OF HAWAII DEPARTMENT OF TRANSPORTATION HIGHWAYS DIVISION	
SHOULDER RECONSTRUCTION AREA SCHEDULE	
QUEEN KAAHUMANU AND KAWAIHAE RESURFACING, ROUTE 19, MP 63.3 TO 69.5	
PROJECT NO.19CD-01-97M	
SCALE: None	Date: April, 1997
SHEET No. 1 OF 1 SHEETS 9704-29	