

SIGN SCHEDULE										
STATION			TYPE	SIGN TO REMAIN	REMOVE	INSTALL (10 SQ. FT. OR LESS)		INSTALL (GREATER THAN 10 SQ.FT.)		DESTINATION SIGN PANEL (S.F.)
	LT	RT				W/POST	W/O POST	W/POST	W/O POST	
Kawaihae Road										
87+67	●		R2-1(45)-a (36"x48")	1						
89+88	●		"Gas, Food, Phone"	1						
90+10	●		D-1, "Kawaihae 1, Waimea 10, Hawi 19"	1						
90+10	●		M6-4	1						
90+10	●		RM-9 End of Road Markers	2						
91+39		●	"Adopt a Highway"	1						
92+90		●	R2-1(45)-a (36"x48")		1	1				
93+00	●		D-2, "Kawaihae 1, Hawi 19 Kohala Coast Kailua 34" (126" x 78")		1					68.25
93+17		●	"Prevent Fires"	1						
94+92	●		"Buckle Up"	1						
95+62		●	R15-1		1	1				
97+66	●		W2-2	1						
100+00		●	W2-2	1						
100+00		●	"Emmalani St."	1						
103+05	●		W1-4		1	1				
103+05	●		W13-1		1		1			
105+38	●		R1-1-A		1	1				
112+74	●		W2-2	1						
112+74	●		"Emmalani St."	1						
121+89		●	W1-5		1	1				
121+89		●	W13-1		1		1			
132+52		●	"Elevation 500 ft, 152 m" (24"x18")		1	1				
132+60	●		"Elevation 500 ft, 152 m" (24"x18")	1						
Kawaihae Road Eq. Sta. 157+23.61 Bk.= 156+21.91 Ah.										
169+22	●		W1-5		1	1				
169+22	●		W13-1		1		1			
170+21		●	W1-5		1	1				
170+21		●	W13-1		1		1			
193+78		●	"Adopt a Highway"	1						
197+45	●		"Adopt a Highway"	1						
206+10		●	R4-2			1				

WESLEY R. SEGAWA
REGISTERED
PROFESSIONAL
ENGINEER
No. 5116-C
HAWAII U.S.A.

This work was prepared by
under my supervision.

Wesley R. Segawa
Wesley R. Segawa, P.E.

SCALE: None Date: April, 1997
SHEET No. 1 OF 2 SHEETS 9704-31

FED. ROAD DIST. NO.	STATE	PROJ. NO.	FISCAL YEAR	SHEET NO.	TOTAL SHEETS
HAWAII	HAW.	19CD-01-97M	1997	32	39

SIGN SCHEDULE


STATION			TYPE	SIGN TO REMAIN	REMOVE	INSTALL (10 SQ. FT. OR LESS)		INSTALL (GREATER THAN 10 SQ.FT.)		DESTINATION SIGN PANEL (S.F.)
	LT	RT				W/POST	W/O POST	W/POST	W/O POST	
Queen Kaahumanu Highway										
6+03	●		R1-1-A		1	1				
7+30		●	"Buckle Up"	1						
10+90	●		W3-1a	1						
10+90	●		W3-1ae	1						
10+95		●	"Adopt a Highway"	1						
11+40		●	W11-1	1						
13+61		●	R2-1(55)-a (36"x48")	1						
14+70		●	R15-1	1						
15+31	●		W3-1 (Stop 1000-Ft. Ahead)	1						
18+69	●		"Rumble Strips Ahead" (36"x36")	1						
61+03		●	W2-2	1						
61+63		●	"Shoreline Public Access"	1						
66+45		●	W11-1	1						
66+67		●	R1-1-A	1						
66+57	●		D-3, Kawaihae 2, Kailua 33"	1						
68+53		●	W2-2	1						
68+53		●	"Kauna'oa Dr."	1						
73+72	●		"Shoreline Public Access"	1						
74+42	●		W2-2		1	1				
76+78	●		R1-2	1						
77+28	●		R1-1-A		1	1				
77+28	●		"Kauna'oa Dr."		1		1			
78+01	●		R1-2	1						
89+40	●		W2-2	1						
89+40	●		"Kauna'oa Dr."	1						
98+41	●		R4-1		1					
108+47		●	D-4, "Kailua 32, Hapuna Beach"	1						
109+41		●	"Shoreline Public Access"	1						
110+24	●		"Adopt a Highway"	1						
110+24		●	"Adopt a Highway"	1						

SIGN SCHEDULE

STATION			TYPE	SIGN TO REMAIN	REMOVE	INSTALL (10 SQ. FT. OR LESS)		INSTALL (GREATER THAN 10 SQ.FT.)		DESTINATION SIGN PANEL (S.F.)
	LT	RT				W/POST	W/O POST	W/POST	W/O POST	
NOTE: At Queen Kaahumanu Eq. Sta. 110+98.33 = 1514+99.59 the direction of stationing is reversed.										
1510+83	●		W2-2	1						
1509+77	●		W3-2a	1						
1509+77	●		W3-2ae	1						
1500+97	●		W4-1R		1	1				
1500+97	●		W4-1e		1		1			
1500+76		●	"Shoreline Public Access"	1						
1492+84		●	W2-2		1	1				
1492+00		●	D-4, "Kawaihae 3, Hapuna Beach"	1						
Hapuna Beach Access Road										
0+00		●	W1-6L	1						
2+82	●		W1-2L		1					
2+82	●		W1-1L			1				
2+82	●		W13-1 (25 mph)		1					
2+82	●		W13-1 (15 mph)				1			
13+34		●	R4-7a	1						
14+91	●		R1-2	1						
15+78		●	W3-1a		1	1				
16+30	●		W4-1R	1						
16+72		●	D-6, "Kawaihae 3, Kailua 32" (48" x 96")		1					32.00
17+00	●		R5-1	1						
17+00	●		R5-9	1						
17+55		●	W11-1	1						
18+07		●	R1-1-A	1						
TOTALS				64	37	31	11	0	0	100.25

Note:
For Destination Signs, use two (2) W6x12 Breakaway posts per Standard Plan TE-24

DATE	_____
SURVEY PLOTTED BY	_____
DRAWN BY	_____
DESIGNED BY	_____
CHECKED BY	_____
NOTE BOOK	_____
No.	_____

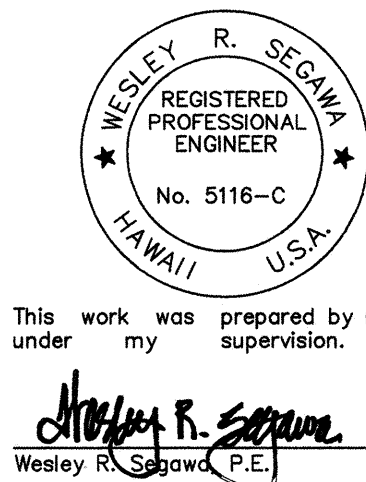

STATE OF HAWAII DEPARTMENT OF TRANSPORTATION HIGHWAYS DIVISION	
SIGN SCHEDULE	
QUEEN KAAHUMANU AND KAWAIHAE RESURFACING, ROUTE 19, MP 63.3 TO 69.5	
PROJECT NO.19CD-01-97M	
SCALE: None	Date: April, 1997