



FED. ROAD DIST. NO.	STATE	PROJ. NO.	FISCAL YEAR	SHEET NO.	TOTAL SHEETS
HAWAII	HAW.	19B-01-97	1998	5	13

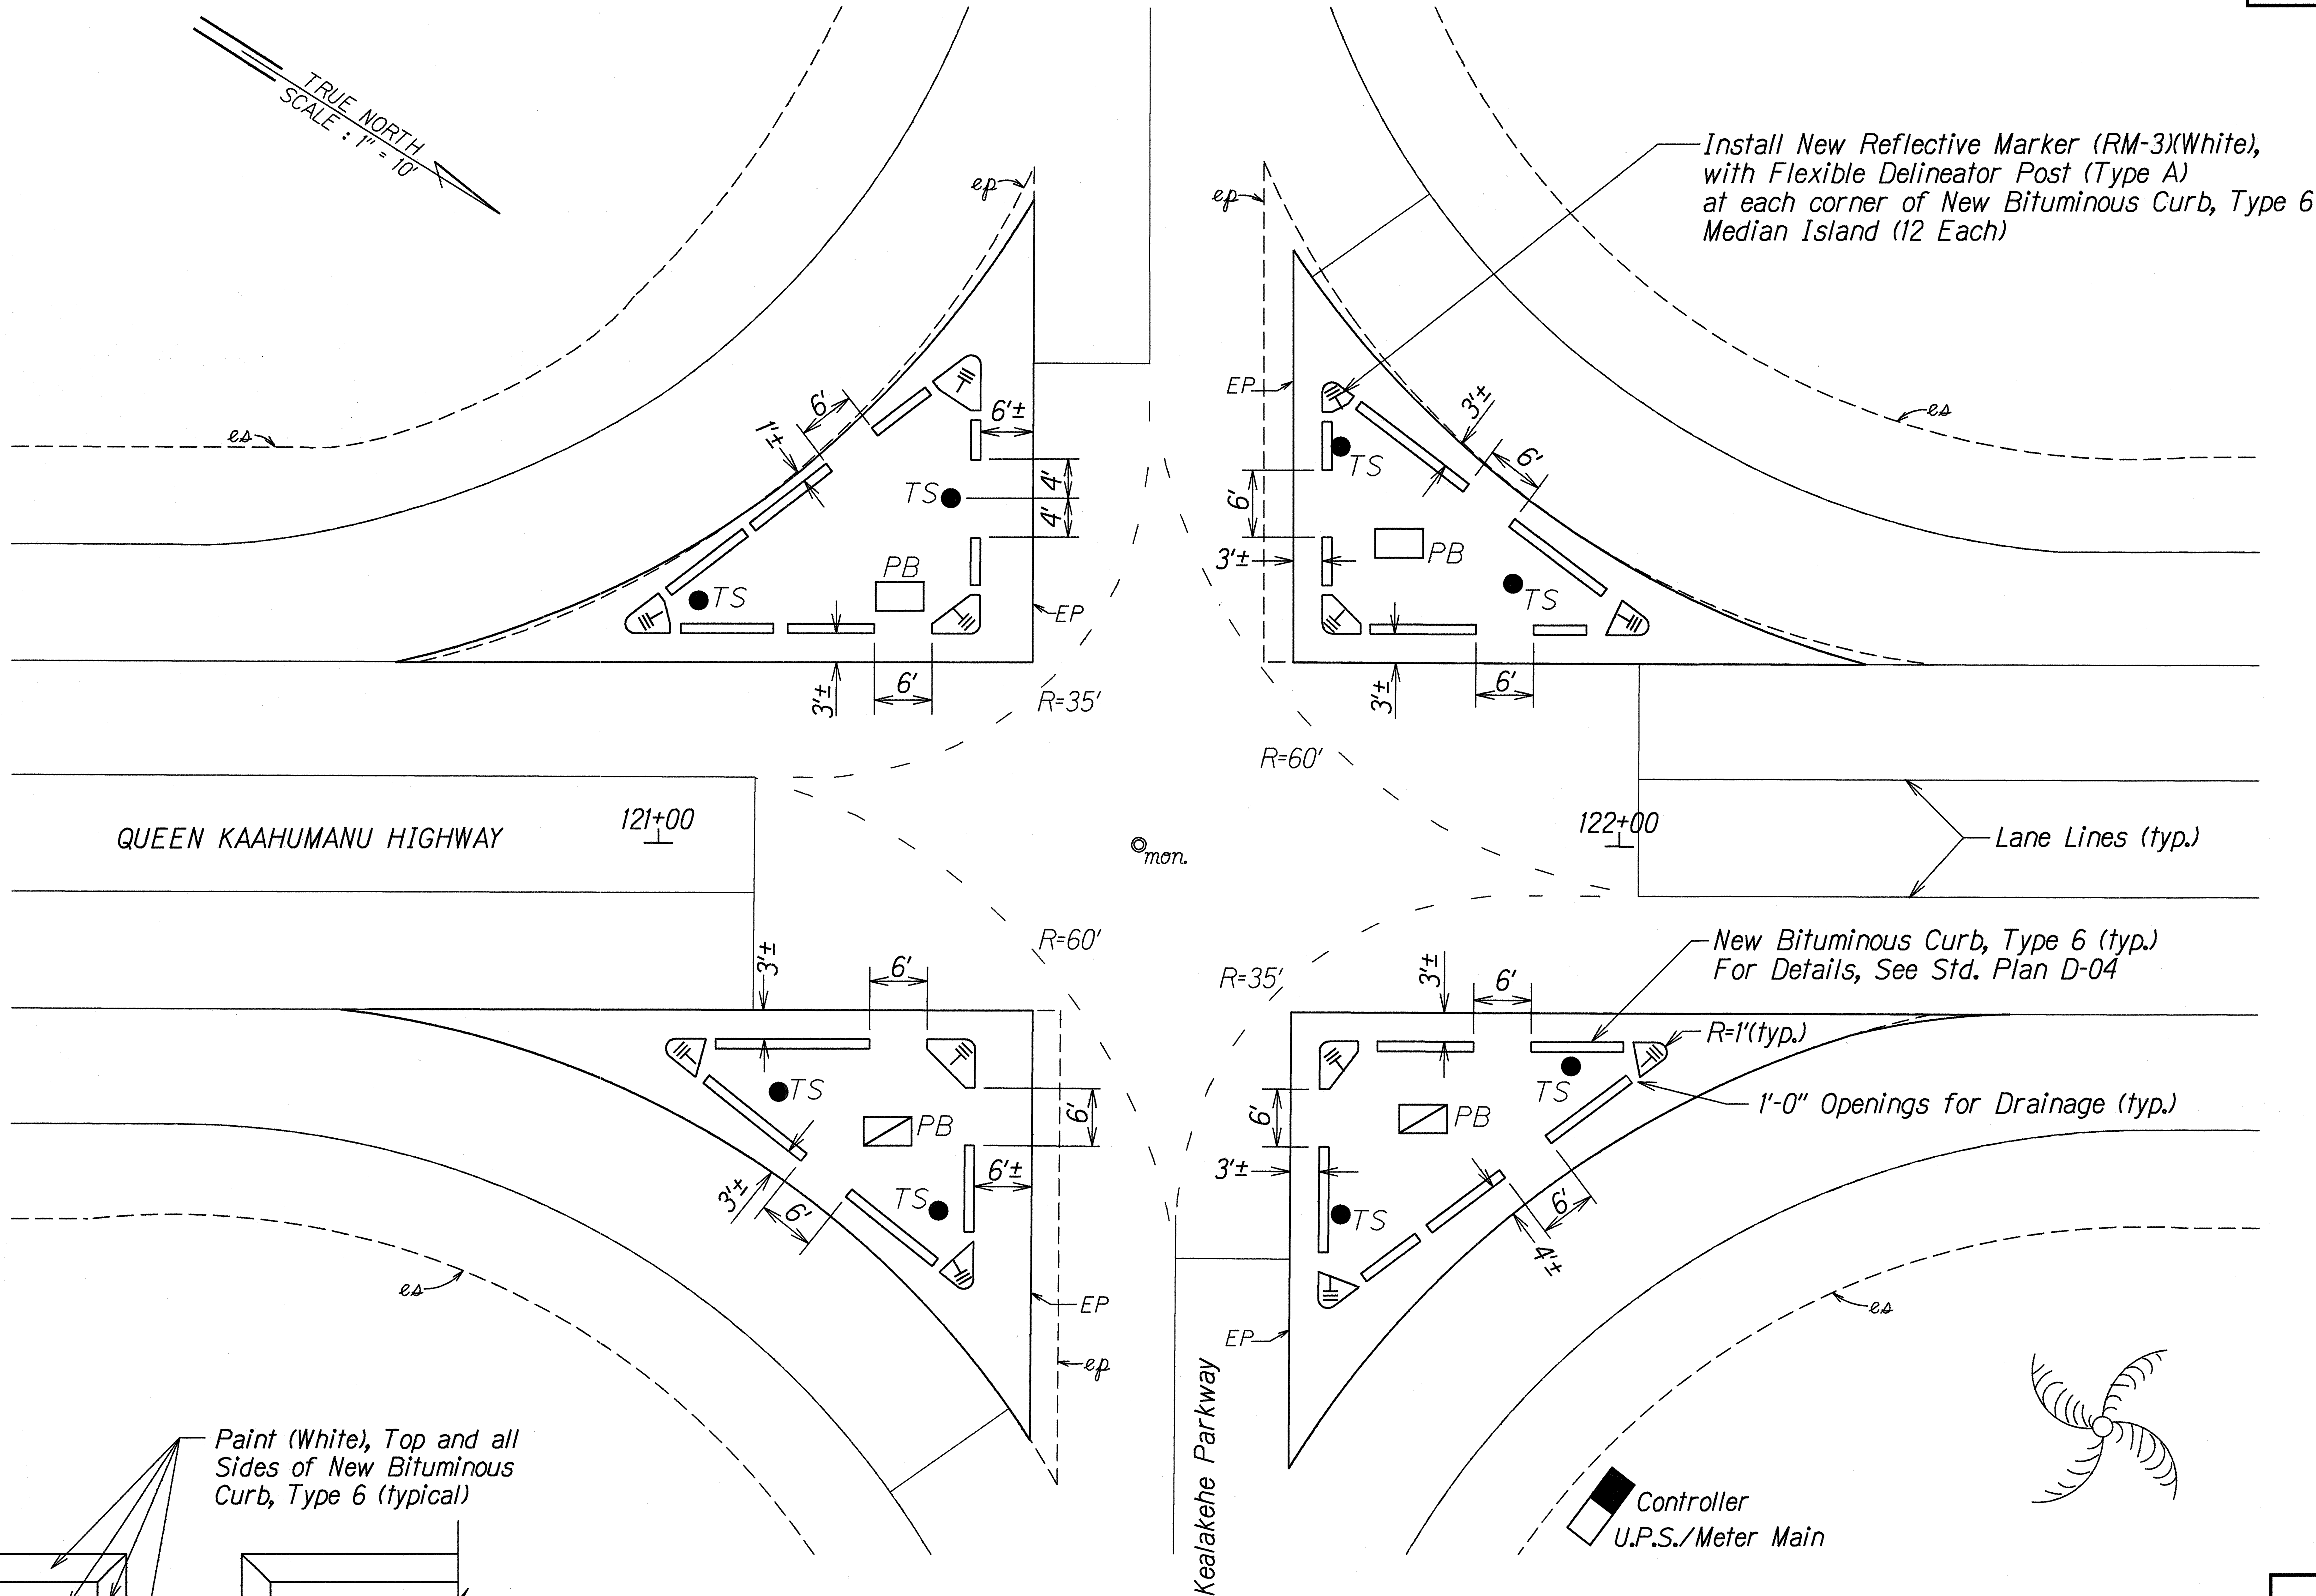

- LEGEND**
- III- New RM-3 (White) with Flexible Delineator Post
 - TS New Traffic Signal Standard
 - PB New Pullbox

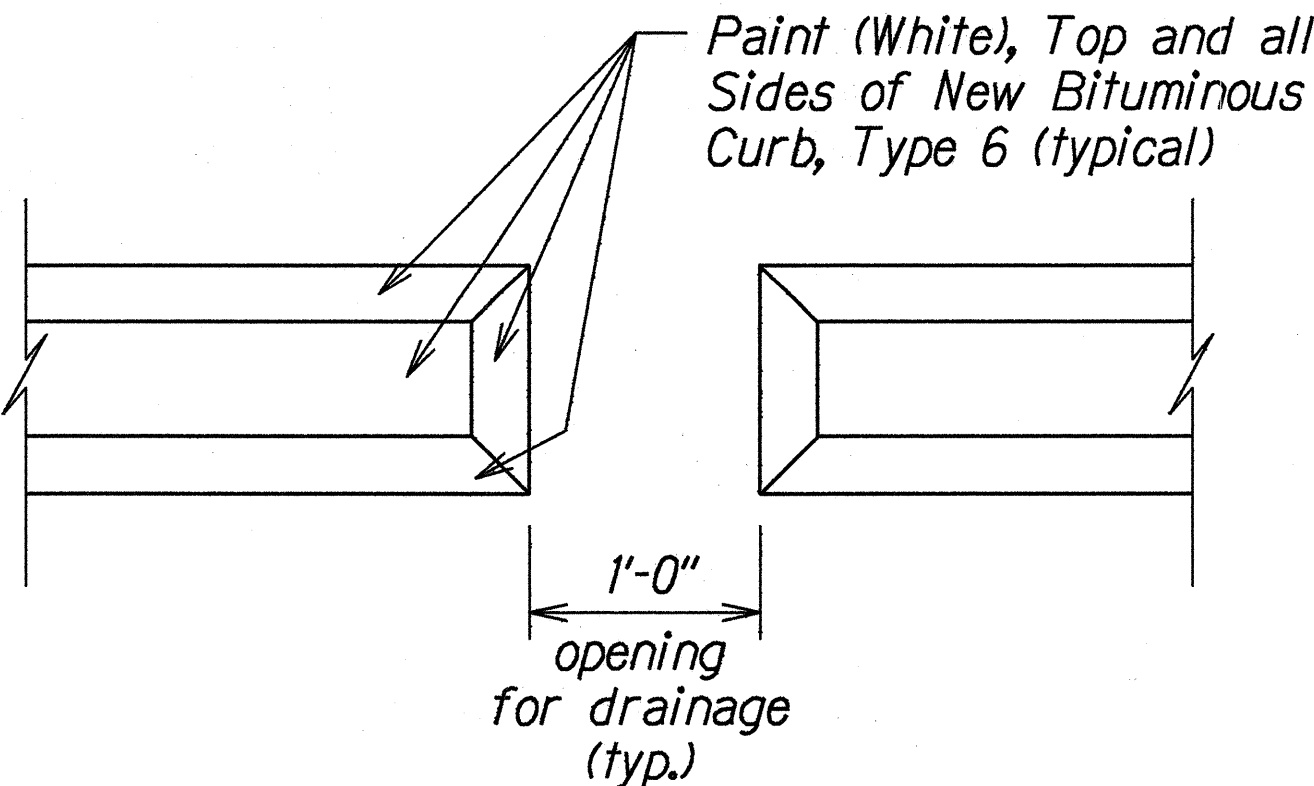

BITUMINOUS CURB

ORIGINAL PLAN	SURVEY PLOTTED BY	DATE
	DRAWN BY	6/29/97
	DESIGNED BY	
	CHECKED BY	

STATE OF HAWAII
DEPARTMENT OF TRANSPORTATION
HIGHWAYS DIVISION

BITUMINOUS CURB DETAIL
 QUEEN KAAHUMANU HIGHWAY
 Installation of Traffic Signals at
 Kealahou Parkway
 Project No. 19B-01-97
 Scale: 1"=10' Date: June, 1997
 SHEET No. 1 OF 1 SHEETS