


- *NOTE:**
- "NOTICE TO MOTORIST" SIGNS SHALL BE ERECTED BY THE CONTRACTOR ONE (1) MONTH IN ADVANCE AND REMAIN ERECTED ONE (1) MONTH AFTER THE CLOSURE OF QUEEN LILIUOKALANI CHILDREN'S CENTER ACCESS ROAD. THE CONTRACTOR IS TO FILL IN THE STARTING CLOSURE DATE ON THE SIGNS, ONCE IT HAS BEEN DETERMINED.
 - CONTRACTOR SHALL PROVIDE REFLECTIVE THERMOPLASTIC COMPOUND PAVEMENT MARKINGS FOR ALL STRIPING.

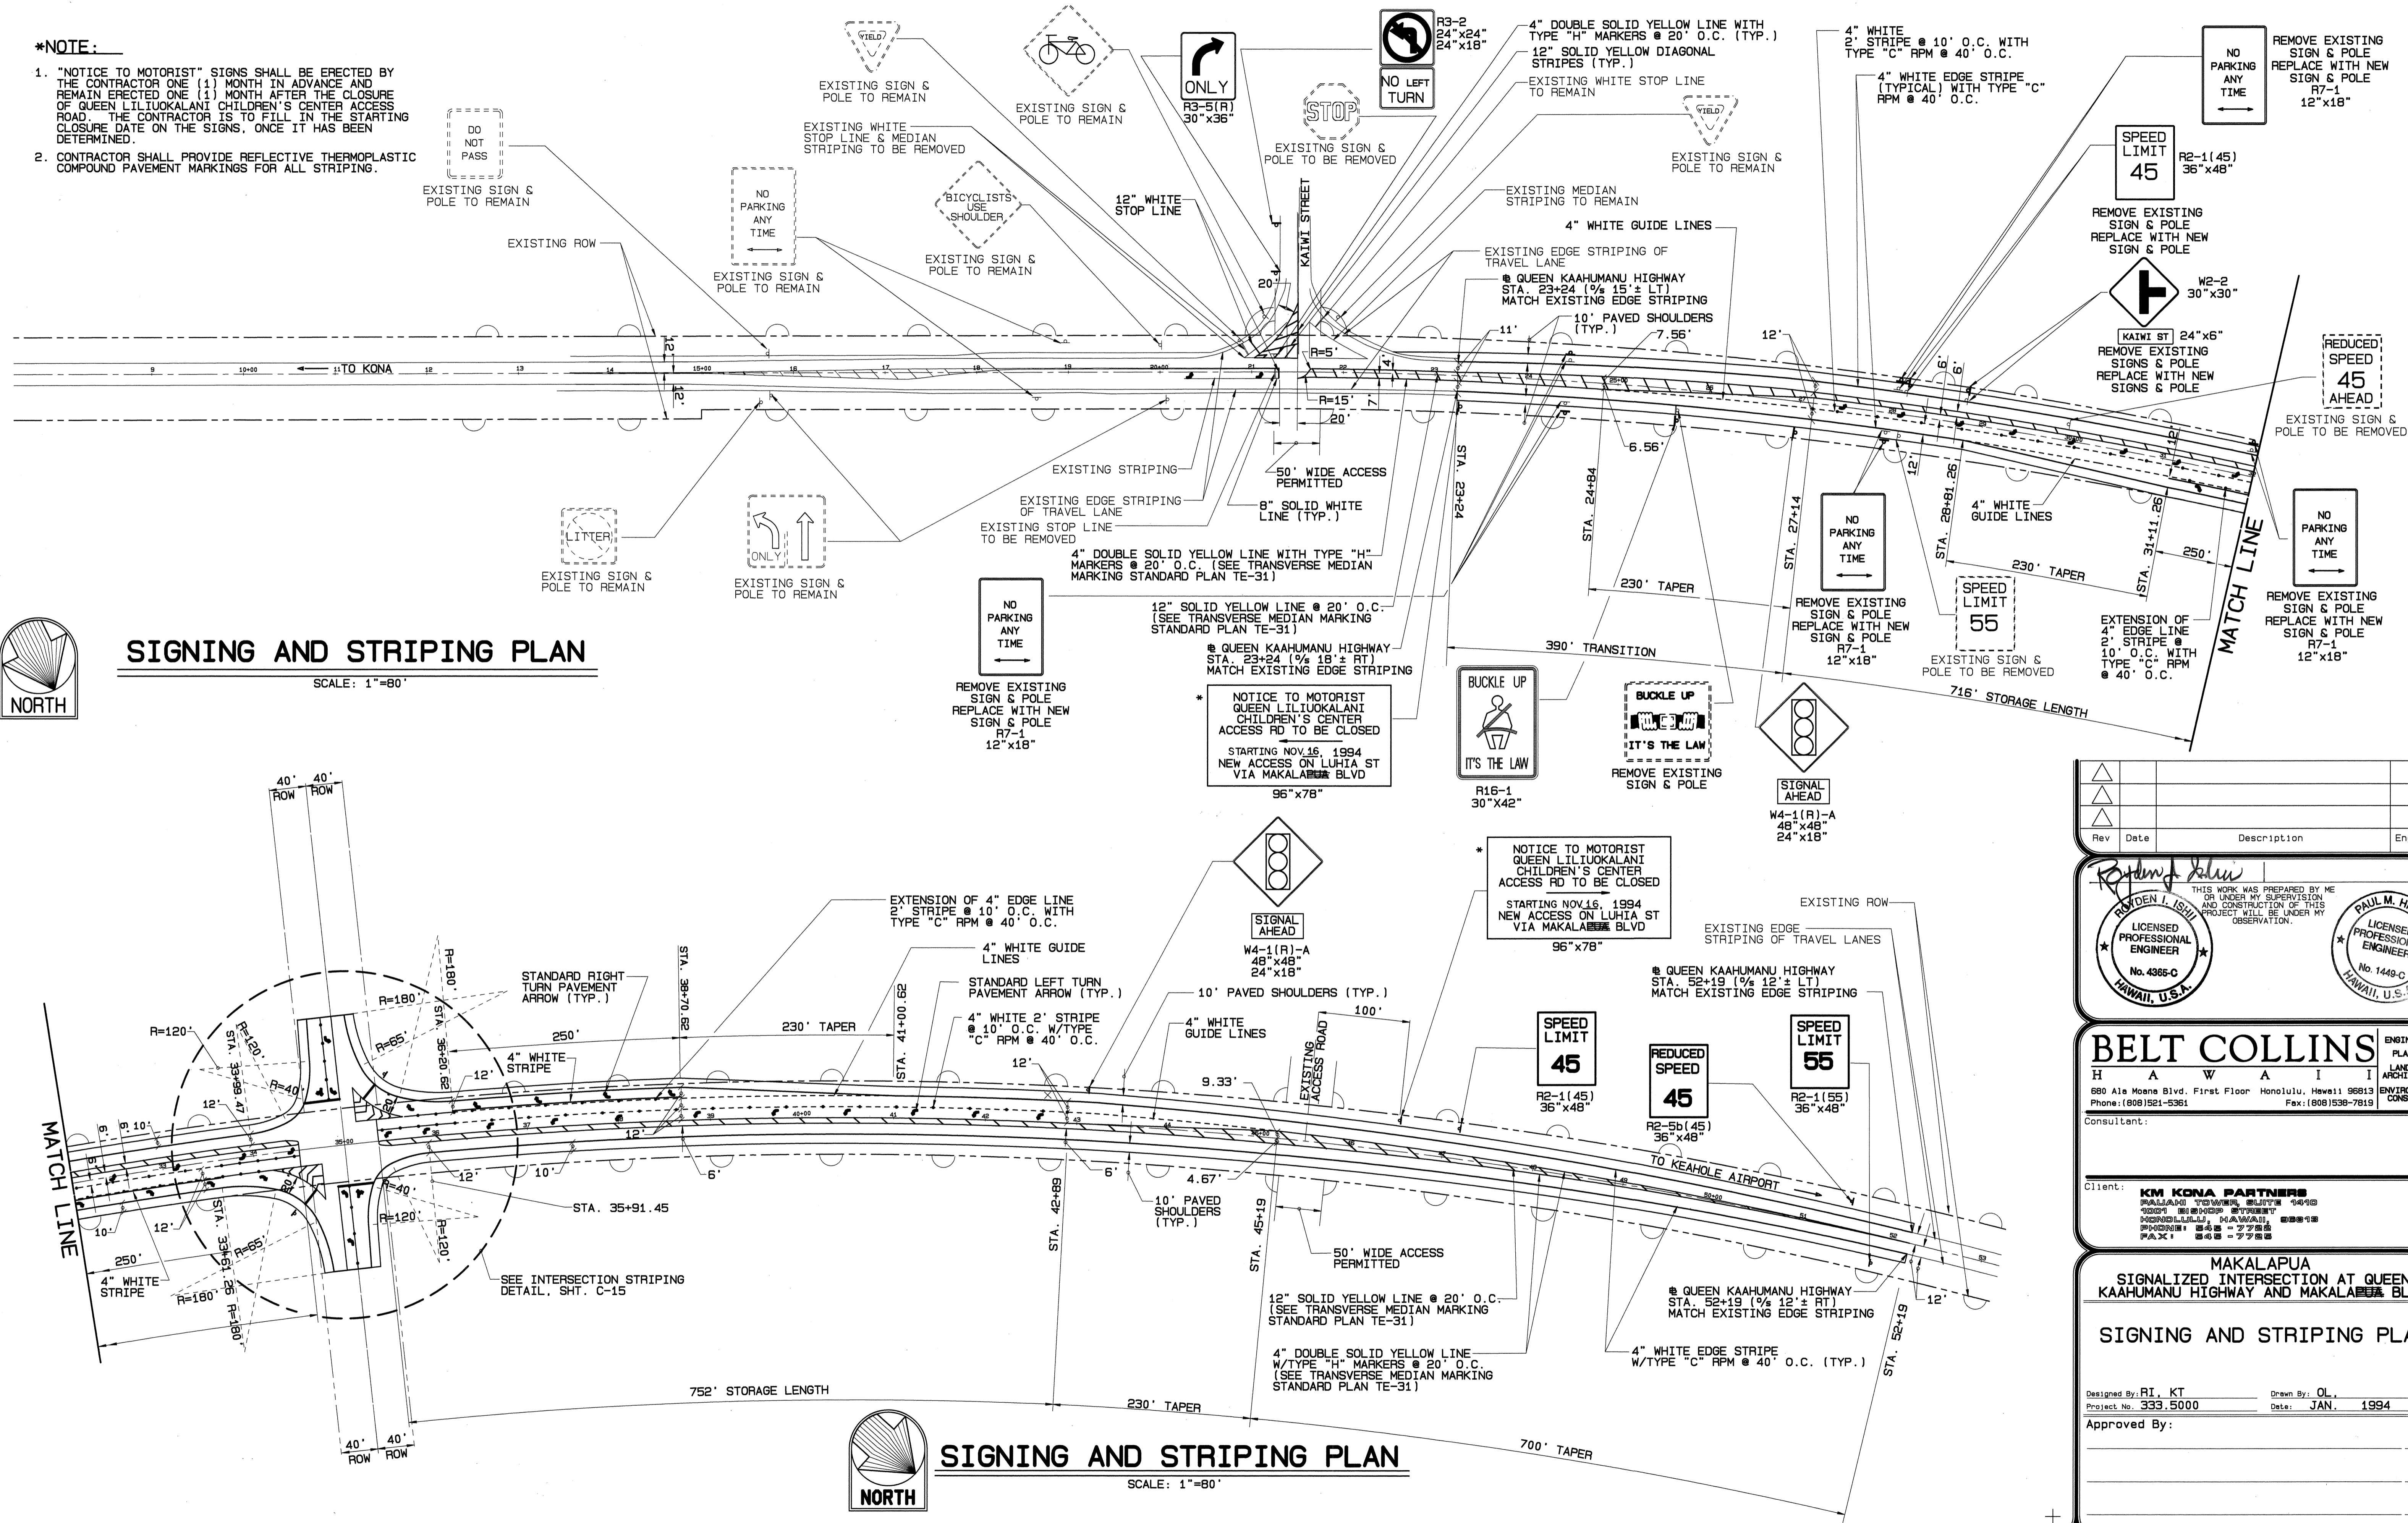

SIGNING AND STRIPING PLAN

SCALE: 1"=80'



SIGNING AND STRIPING PLAN

SCALE: 1"=80'

Rev	Date	Description	Eng	App

THIS WORK WAS PREPARED BY ME OR UNDER MY SUPERVISION AND CONSTRUCTION OF THIS PROJECT WILL BE UNDER MY OBSERVATION.

RODNEY I. ISHII
LICENSED PROFESSIONAL ENGINEER
No. 4366-C
HAWAII, U.S.A.

PAUL M. HIROTA
LICENSED PROFESSIONAL ENGINEER
No. 1449-C
HAWAII, U.S.A.

BELT COLLINS ENGINEERING PLANNING LANDSCAPE ARCHITECTURE ENVIRONMENTAL CONSULTING

680 Ala Moana Blvd. First Floor Honolulu, Hawaii 96813
Phone: (808) 521-5361 Fax: (808) 538-7819

Client: **KM KONA PARTNERS**
PALALA TOWERS BLVD #600
MOLOKAI, HAWAII 96768
PHONE: 808-277-8888
FAX: 808-277-8888

MAKALAPUA
SIGNALIZED INTERSECTION AT QUEEN KAAHUMANU HIGHWAY AND MAKALAPA BLVD

SIGNING AND STRIPING PLAN


Designed By: **RI, KT** Drawn By: **OL**
Project No. **333_5000** Date: **JAN. 1994**

Approved By: _____

FILE	POCKET	FOLDER	NO.

MEDIAN STRIPING CURVE DATA

CURVE DATA	CURVE DATA	CURVE DATA
1) MEDIAN	2) MEDIAN	3) MEDIAN
$\Delta = 15^\circ 01' 59.8''$	$\Delta = 163^\circ 03' 52.8''$	$\Delta = 2^\circ 03' 01.5''$
$\Delta\theta = 7^\circ 30' 59.9''$	$\Delta\theta = 81^\circ 31' 56.4''$	$\Delta\theta = 1^\circ 01' 30.8''$
R = 60.00'	R = 2.00'	R = 60.00'
T = 7.92'	T = 13.43'	T = 1.07'
Ch = 15.70'	Ch = 3.96'	Ch = 2.15'
Lc = 15.74'	Lc = 5.69'	Lc = 2.15'
4) MEDIAN	5) MEDIAN	6) MEDIAN
$\Delta = 14^\circ 28' 05.9''$	$\Delta = 161^\circ 24' 46.4''$	$\Delta = 3^\circ 59' 56.6''$
$\Delta\theta = 7^\circ 14' 02.9''$	$\Delta\theta = 80^\circ 42' 23.2''$	$\Delta\theta = 1^\circ 59' 58.3''$
R = 60.00'	R = 2.00'	R = 60.00'
T = 7.62'	T = 12.22'	T = 2.09'
Ch = 15.11'	Ch = 3.95'	Ch = 4.19'
Lc = 15.15'	Lc = 5.63'	Lc = 4.19'

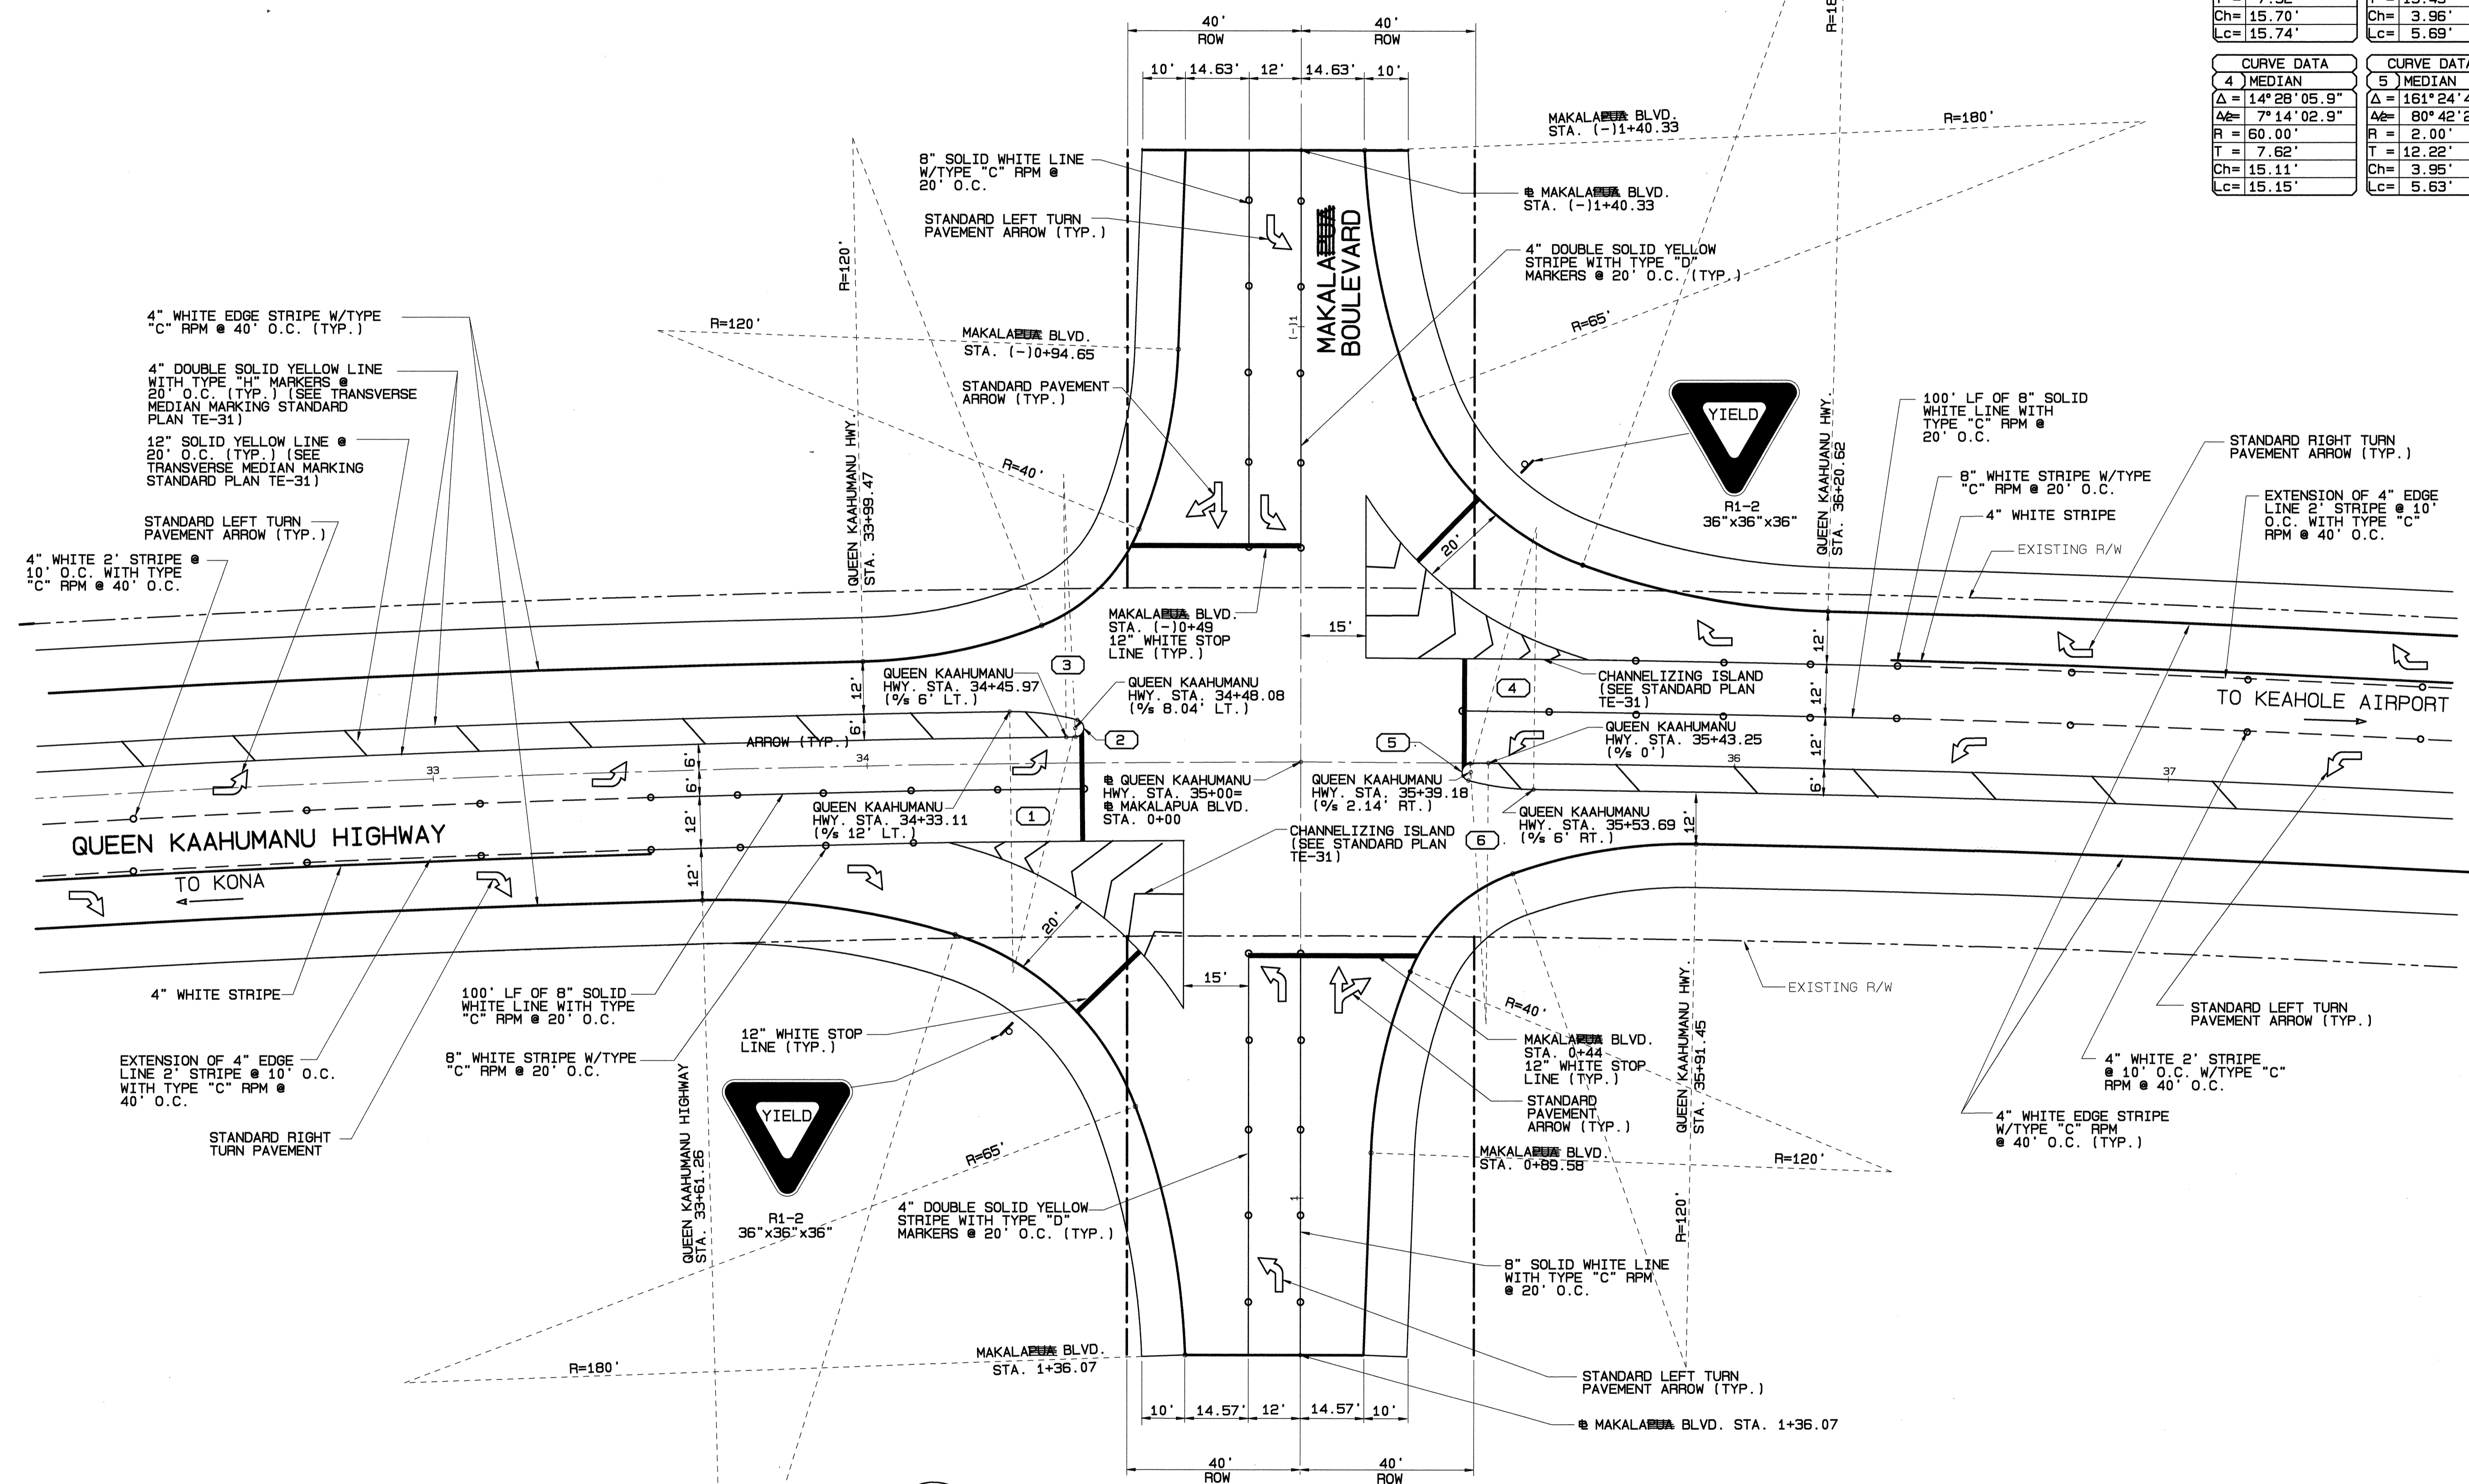

INTERSECTION STRIPING DETAIL
 SCALE: 1"=20'
 NORTH

Rev	Date	Description	Eng	App

THIS WORK WAS PREPARED BY ME OR UNDER MY SUPERVISION AND CONSTRUCTION OF THIS PROJECT WILL BE UNDER MY OBSERVATION.

ROYDEN I. ISHII
 LICENSED PROFESSIONAL ENGINEER
 No. 4395-C
 HAWAII, U.S.A.

PAUL M. HIROTA
 LICENSED PROFESSIONAL ENGINEER
 No. 1449-C
 HAWAII, U.S.A.

BELT COLLINS
 H A W A I I
 680 Ala Moana Blvd. First Floor Honolulu, Hawaii 96813
 Phone: (808) 521-5361 Fax: (808) 538-7819

ENGINEERING PLANNING
 LANDSCAPE ARCHITECTURE
 ENVIRONMENTAL CONSULTING

Client: **KM KONA PARTNERS**
 PALAIA TOWER, SUITE 2408
 2001 KIHUNA DRIVE
 HONOLULU, HAWAII, 96815
 PHONE: 808-938-7777
 FAX: 808-938-7777

MAKALAPUA
 SIGNALIZED INTERSECTION AT QUEEN KAAHUMANU HIGHWAY AND MAKALAPUA BLVD
INTERSECTION STRIPING DETAIL

Designed By: **RI, KT** Drawn By: **OL**
 Project No. **333.5000** Date: **JAN. 1994**

Approved By: _____

/Users/projects/333.5000.DWG INT/C-13A

FILE	POCKET	FOLDER	NO.