


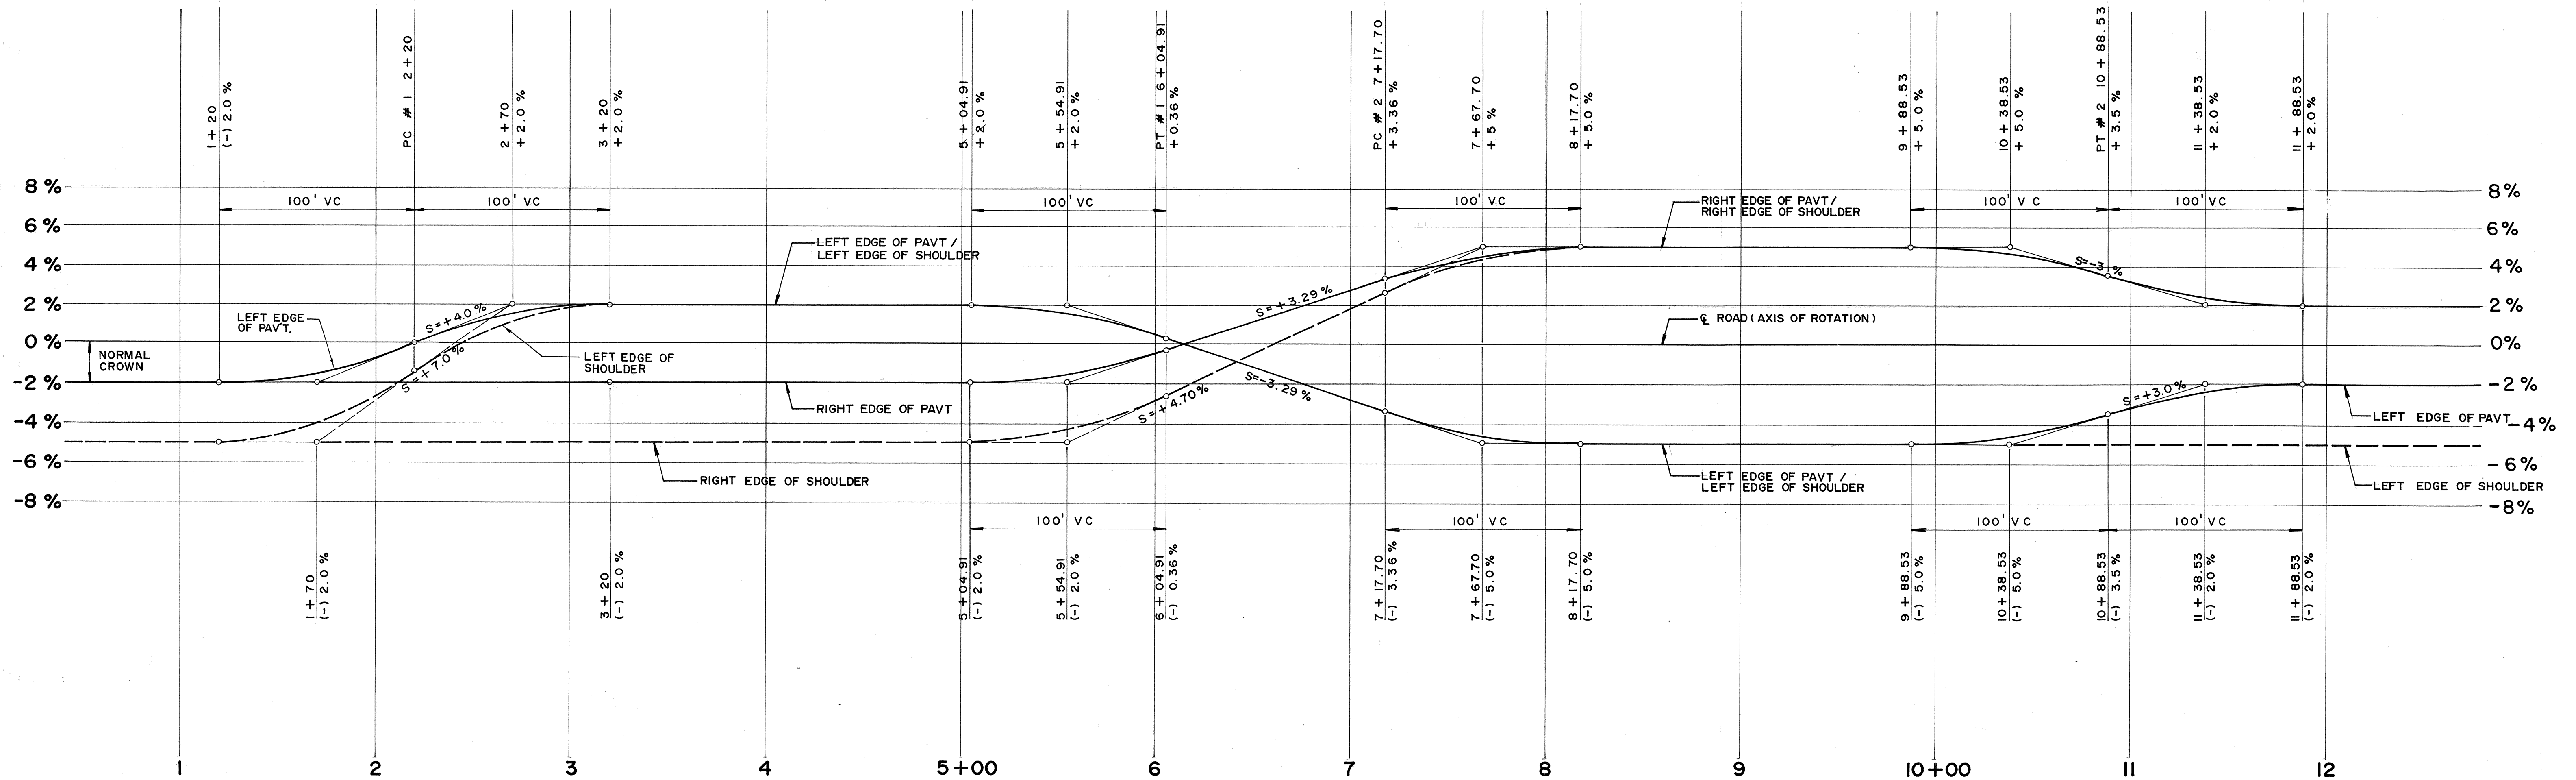

SUPERELEVATION DIAGRAM FOR KEALAKEHE PARKWAY

SCALES: HORIZ 1" = 40'
VERT 1" = 4%

Rev	Date	Description	Eng	App
1	2/4/91	ADD SUPERELEVATION DIAGRAM	CP	

THIS WORK WAS PREPARED BY ME OR UNDER MY SUPERVISION AND CONSTRUCTION OF THIS PROJECT WILL BE UNDER MY OBSERVATION.

CHERYL M. PALESH
REGISTERED PROFESSIONAL ENGINEER
No. 5952-C
HAWAII, U.S.A.

BELT COLLINS & ASSOCIATES
Engineering • Planning • Landscape Architecture
680 Ala Moana Boulevard Suite 200 Honolulu, Hawaii 96813
Phone: (808) 521-5361 Telex: BELTH 7430474 Fax: (808) 538-7819

Client:
HOUSING FINANCE AND DEVELOPMENT CORPORATION
STATE OF HAWAII

VILLAGES OF LA'I'OPUA
MAUKA-MAKAI ROADWAY IMPROVEMENTS
PHASE-1

SUPERELEVATION DIAGRAM FOR KEALAKEHE PARKWAY

Designed by: _____ Date: _____
Drawn by: _____ Proj. no. (BCA) 841.0104
Approved: _____ Date: _____