

FED. ROAD DIST. NO.	STATE	PROJ. NO.	FISCAL YEAR	SHEET NO.	TOTAL SHEETS
HAWAII	HAW.	19H-01-99M	1999	31	32

CENTERLINE AND REFERENCE SURVEY MONUMENT SCHEDULE

STATION	MONUMENT TYPE	ADJUST AND/OR RECONSTRUCT EXIST. ITEM NO. 613.0110	CENTERLINE OFFSET * (FT.)	EXIST. DEPTH (FT.)
155+32.69	P.O.T. Mon.	X	-	-
35+33.89	☉ R/W	X	3.59 Lt.	-
46+35.92	☉ R/W	X	0.74 Lt.	-
49+78.88	☉ R/W	X	0.06 Lt.	-
56+49.99	☉ R/W	X	1.27 Lt.	-
60+85.25	☉ R/W	X	1.22 Lt.	-
63+29.85	☉ R/W	X	0.55 Lt.	-
64+96.63	☉ R/W	X	0.47 Rt.	-
73+25.30	☉ R/W	X	2.55 Lt.	-
79+47.58	☉ R/W	X	3.41 Lt.	-

* Right and Left Stations Are Determined When Facing in the Up Station Direction

UTILITY SCHEDULE

STATION	OFFSET FROM CENTERLINE		TYPE	REMARKS
	LEFT	RIGHT		
153+28	—	40.0	WV	In Side Road
153+30	—	42.0	WV	In Side Road
153+32	—	40.0	WV	In Side Road
21+84	30.0	—	WV	In Side Road
21+86	32.0	—	WV	In Side Road
31+26	16.0	—	WV	At E.S.
35+96	20.0	—	WMH	At E.S.
39+87	29.0	—	WV	At E.S.
80+72	18.0	—	WV	In Shoulder
81+26	18.0	—	WV	In Shoulder

LEGEND:


WMH – Water Manhole
WV – Water Valve

MILEPOST AND ROUTE MARKER SCHEDULE

STATION	LEFT	RIGHT	ROUTE MARKER SIGN NO. (ROUTE NO.)	REMOVE	INSTALL TYPE A ASSEMBLY
61+34	●		M1-6 (19)	X	X
61+54		●	M1-6 (19)	X	X
TOTALS				2	2
STATION	LEFT	RIGHT	MILE POST D10-4 (MILE) W/D10-7 (ROUTE NO.)	REMOVE	INSTALL WITH POST (BI-DIRECTIONAL)
29+90	●		D10-2(27)W/D10-7(19)	X	X
82+30	●		D10-2(26)W/D10-7(19)	X	X
TOTALS				2	2

** Contractor Shall Submit Shop Drawings of Mile Post Sign to the Engineer for Approval Prior to Fabrication.*

6/3/99	<i>Revised Description for Item No. 613.0110, Deleted column for Reconstruct Exist. Item No. 613.0120.</i>
<i>Date</i>	<i>Revision</i>

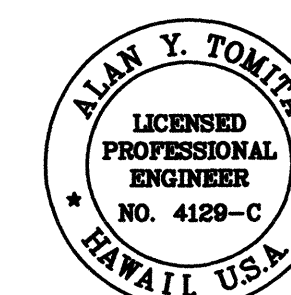

THIS WORK WAS PREPARED BY ME
OR UNDER MY SUPERVISION.

Alamy Example

STATE OF HAWAII
DEPARTMENT OF TRANSPORTATION
HIGHWAYS DIVISION

MISCELLANEOUS SCHEDULES

HAWAII BELT ROAD RESURFACING
Vicinity of Waipunalei to Kilau Gulch
Project No. 19H-01-99M

Scale: As Shown Date: June, 1999

SHEET No. 1 OF 1 SHEETS

ADD. 31

ORIGINAL PLAN	SURVEY PLOTTED BY _____ DATE _____
NOTE BOOK	DRAWN BY _____ "
	TRACED BY _____ "
	DESIGNED BY _____ "
	QUANTITIES BY _____ "
No. _____	CHECKED BY _____ "